


11 STAFFORDLEYS LFE - EXISTING

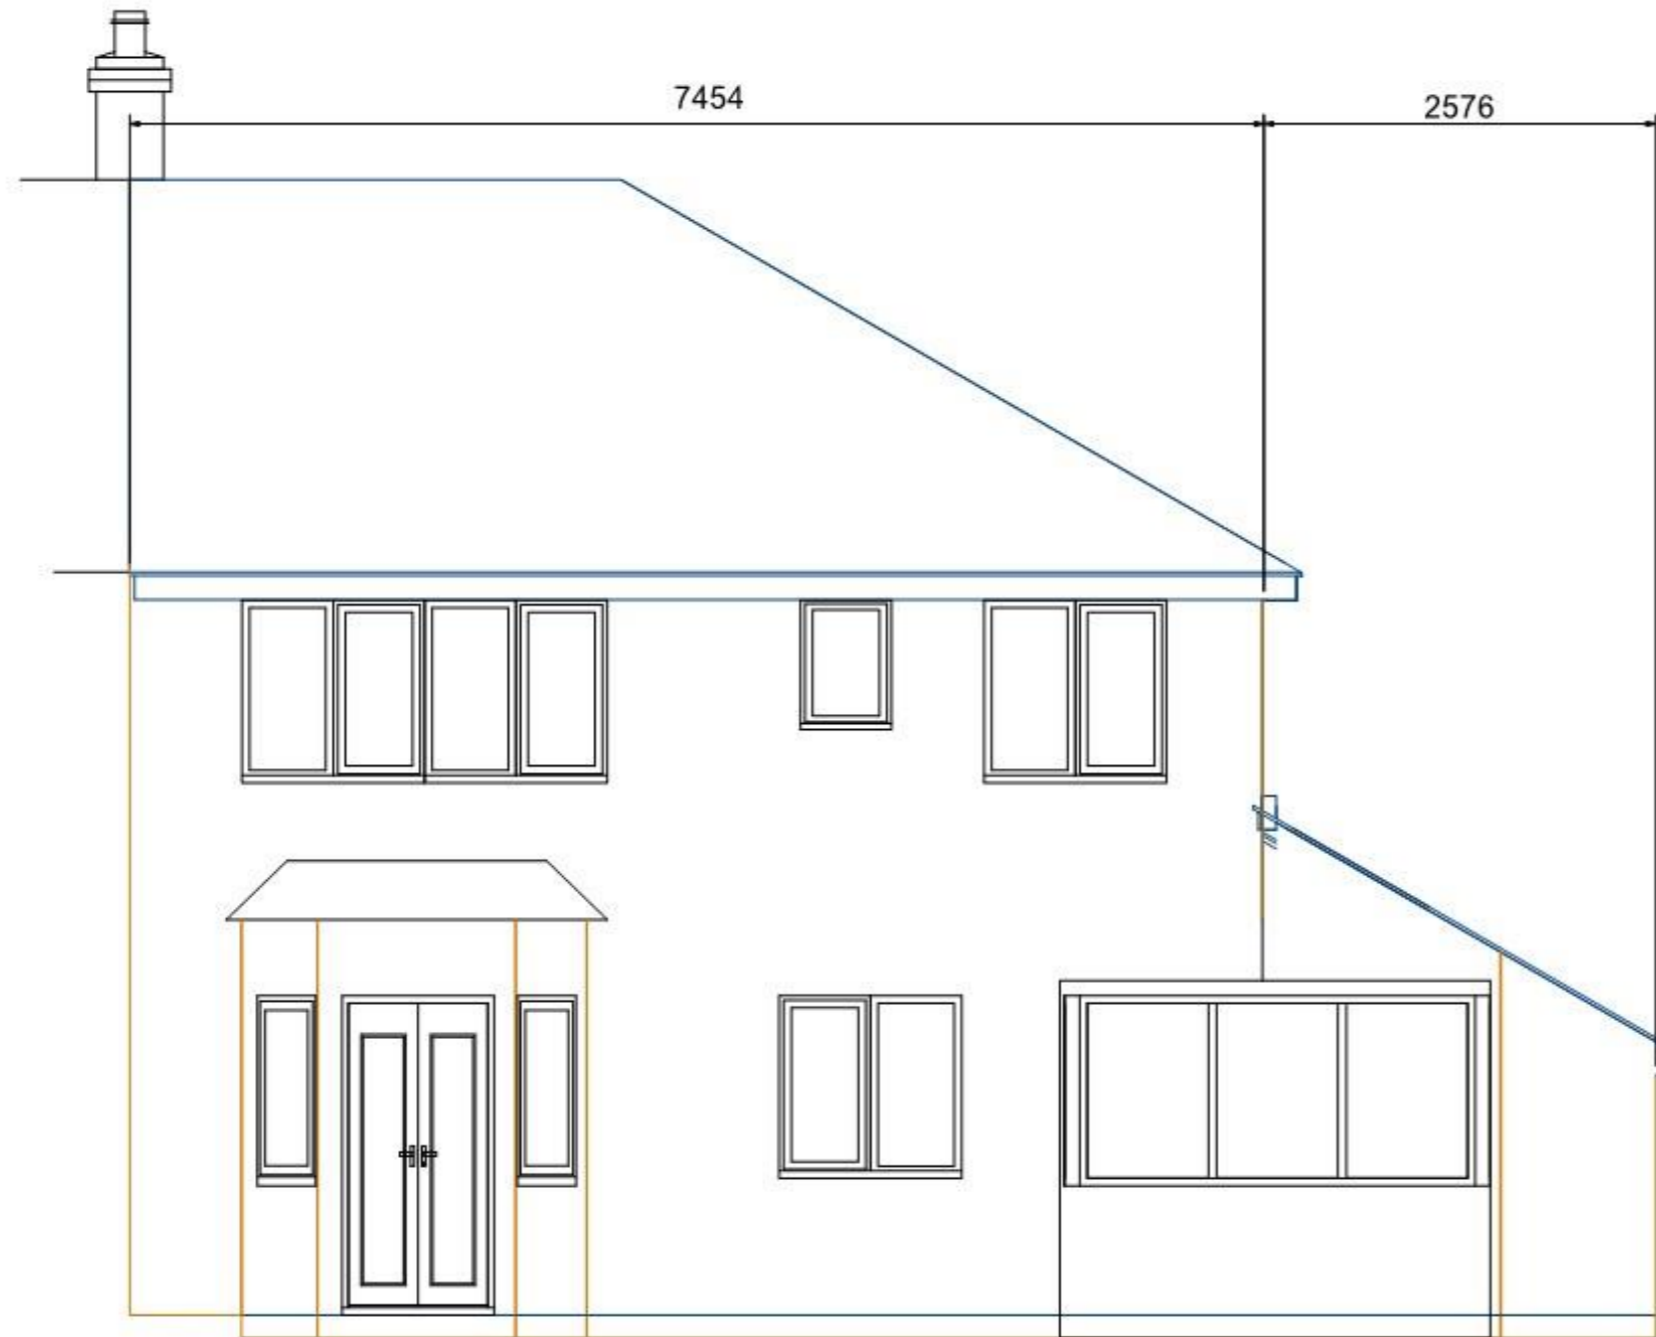

REAR ELEVATION



11, Stafford Leys LFE
Project Description
Ground Floor Existing

Drawing Title
REAR ELEVATION
Drawings Included
Client
Mr Ian Bakewell
Drawing No.
3

Date	Scale
Month Year	1:50
Drawn by	Checked by
Design Dept	

Page Size - A3

A.J.Bryan

A J Bryan