


11 STAFFORDLEYS LFE - PROPOSED

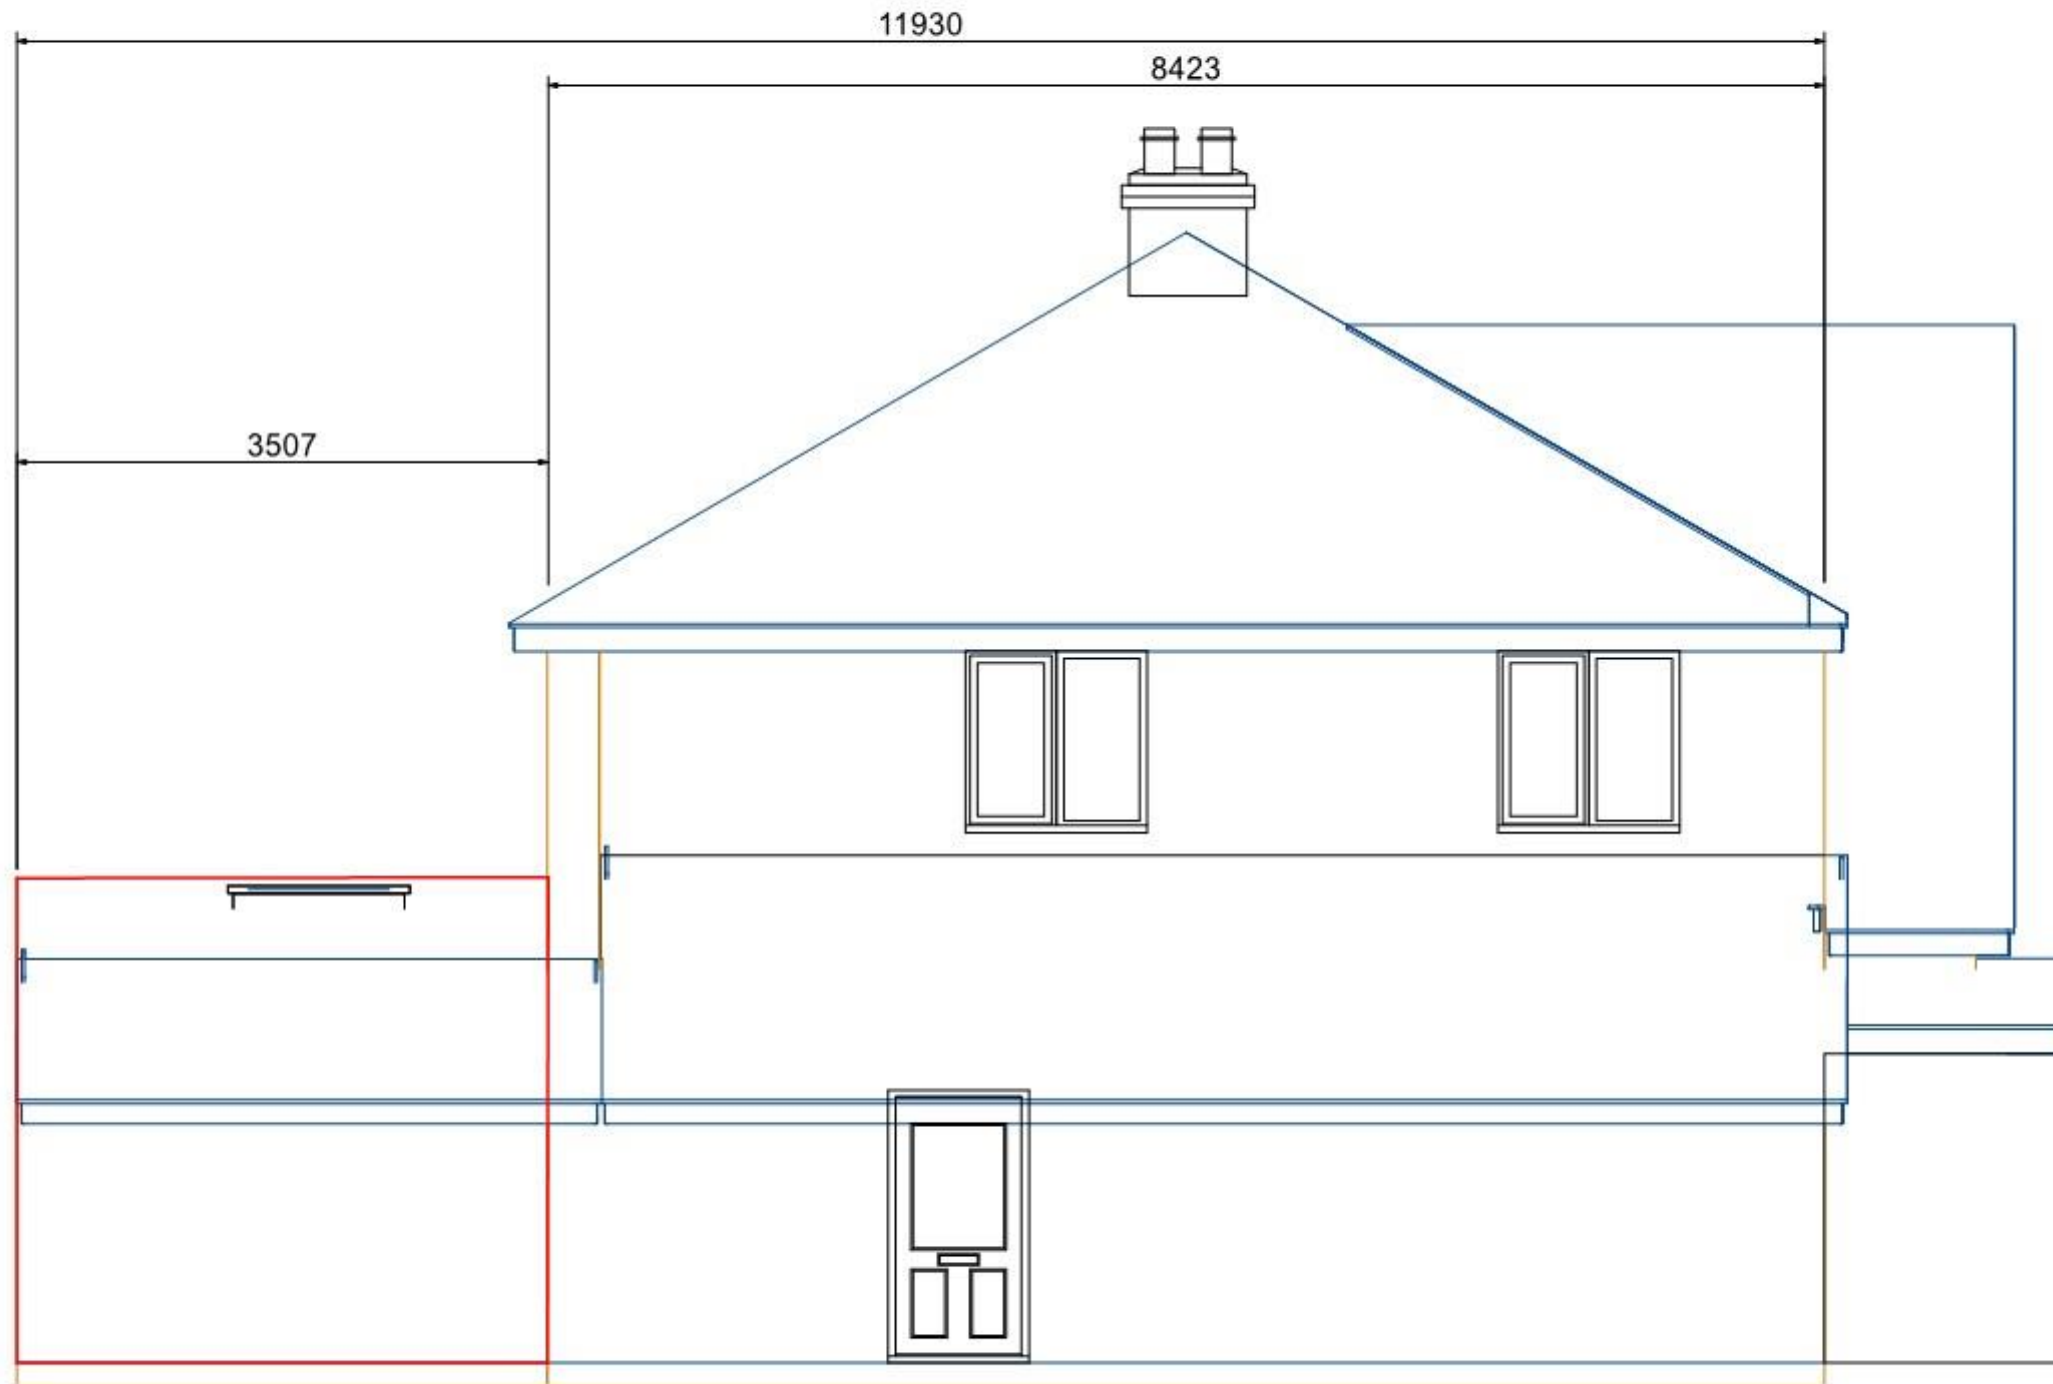

SIDE ELEVATION



11, Stafford Leys FLE  
Project Description  
Ground Floor Extension

Drawing Title  
REAR ELEVATION  
Drawings Included

Client  
Mr Ian Bakewell  
Drawing No.

3

Date                      Scale

Month Year              1:50

Drawn by                  Checked by

Design Dept

Page Size - A3

A.J.Bryan