


11 STAFFORDLEYS LFE - PROPOSED

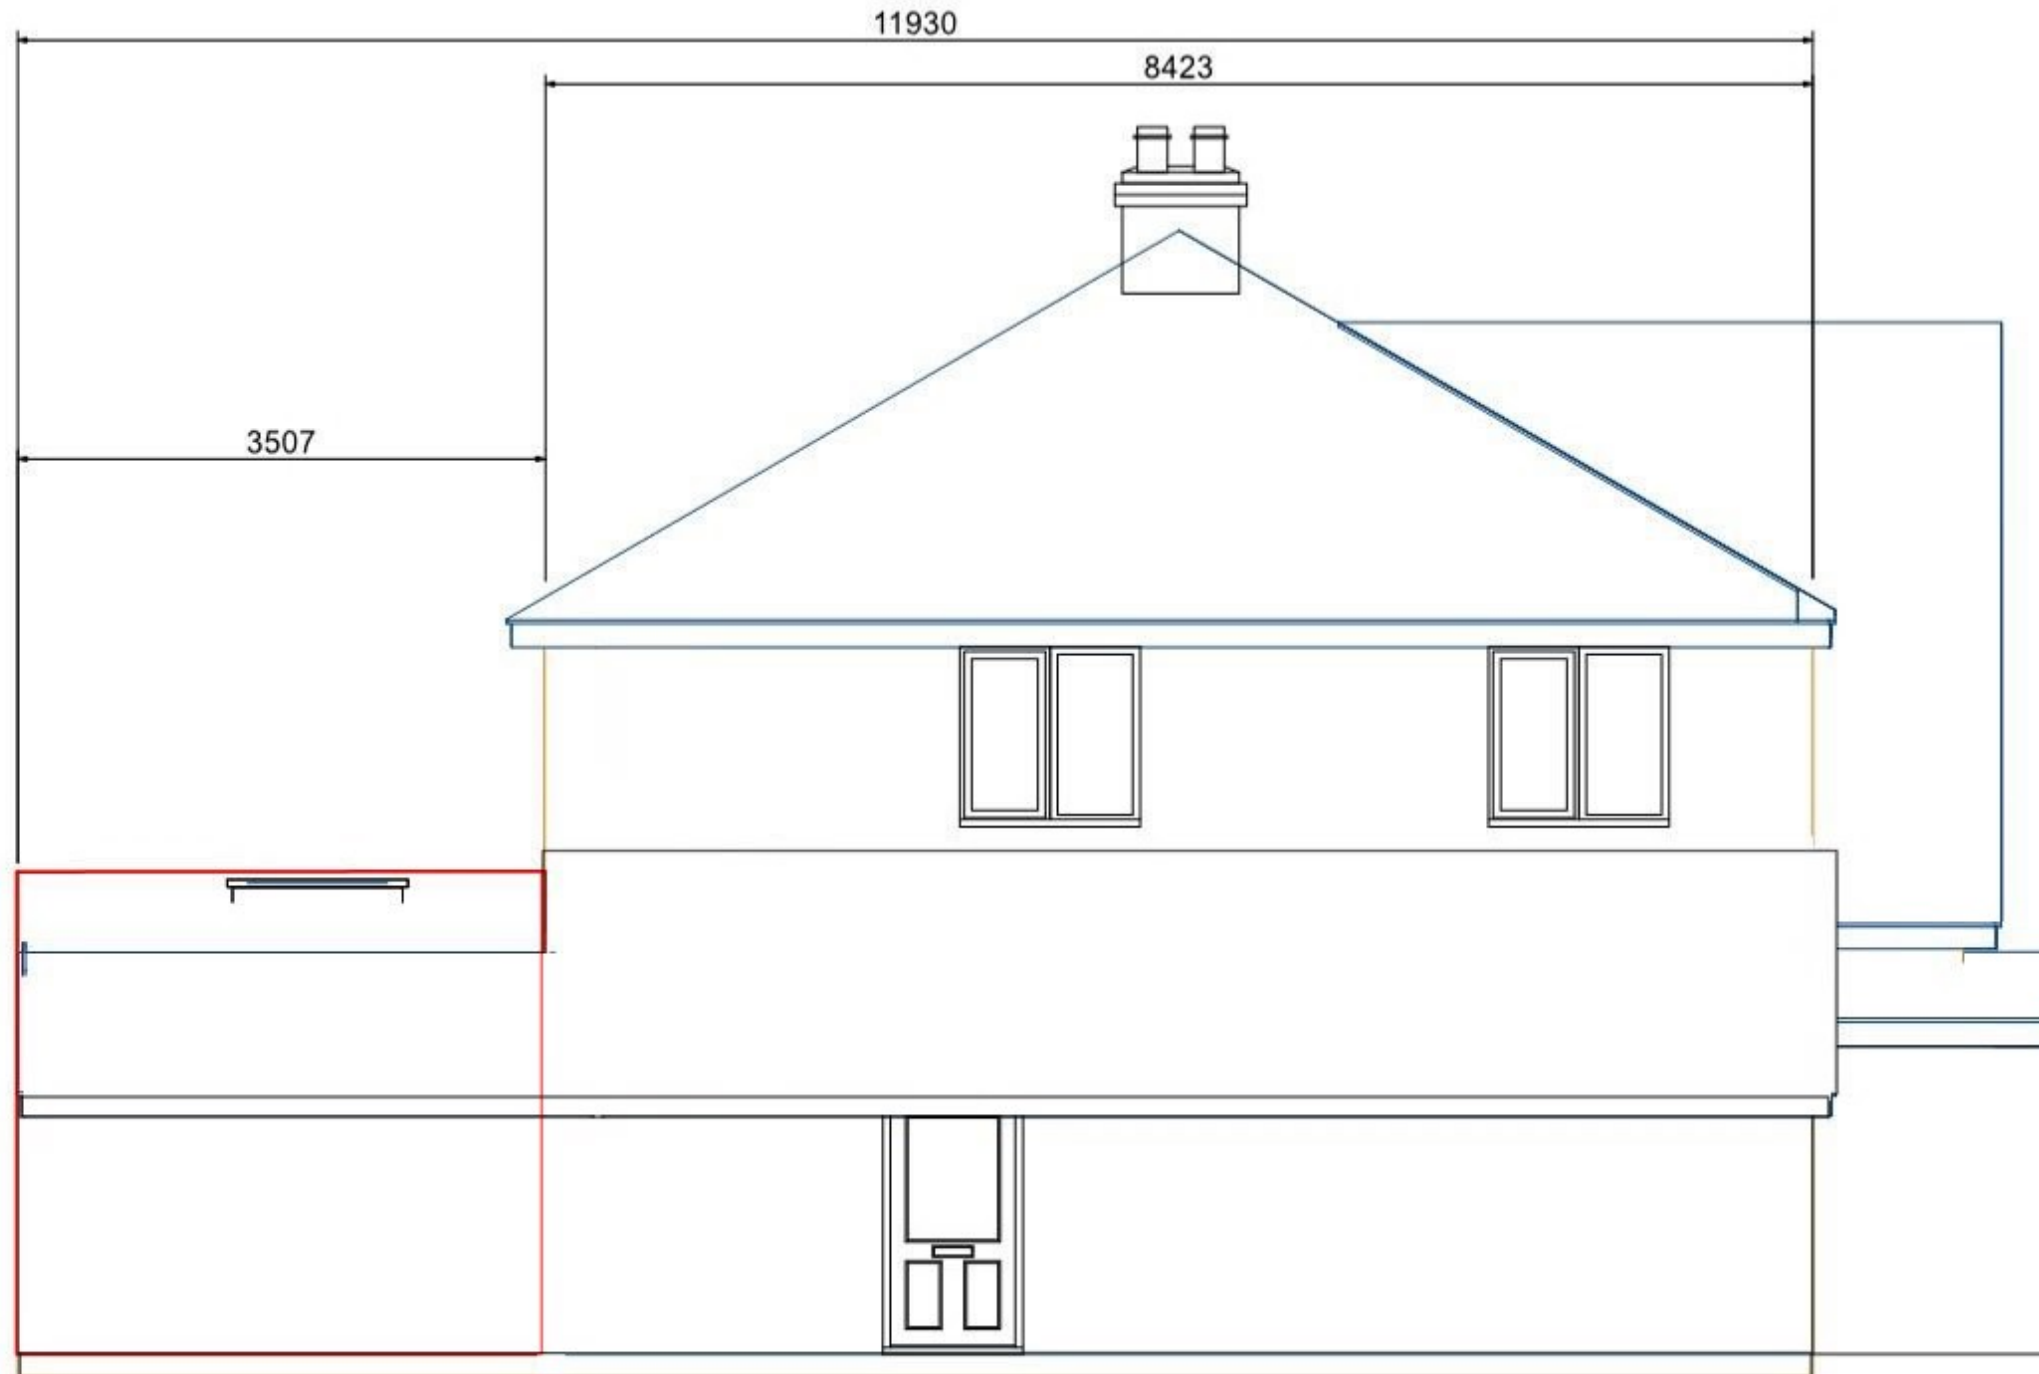

SIDE ELEVATION



11, Stafford Leys FLE  
**Project Description**  
Ground Floor Extension

Drawing Title  
**REAR ELEVATION**  
Drawings Included

Client  
Mr Ian Bakewell  
Drawing No.

**3**

Date                      Scale

Month Year              1:50

Drawn by                Checked by

Design Dept

**Page Size - A3**

A.J.Bryan