

# Planning

PL1 Planning Issue	30.11.23
FE5 Feasibility Issue	28.11.23
FE4 Feasibility Issue	22.11.23
FE3 Feasibility Issue	20.11.23
FE2 Feasibility Issue	17.11.23
FE1 Feasibility Issue	06.11.23
ISSUE PURPOSE / AMENDMENTS	DATE

**DRAWING TITLE**  
**Proposed Ground & First Floor Plans**

**JOB TITLE**  
 Proposed Alterations  
 120 Leicester Road, Glen Parva LE2 9UG  
 for Mr H Awortwi



**DRAWING NUMBER**  
**231003-202-PL1**

SCALE (A3) 1:100      CREATED 25.10.23



**170 Upper New Walk**  
**Leicester LE1 7QA**  
 t: 0116 255 2279  
 e: admin@kpw-architects.co.uk  
 www.kpw-architects.co.uk

Figured dimensions must be taken in preference to scaled dimensions and any discrepancies or errors are to be referred to the Architect. Contractors, sub-contractors and suppliers must verify all dimensions on site before commencing work or producing any workshop drawings. Copyright Reserved©

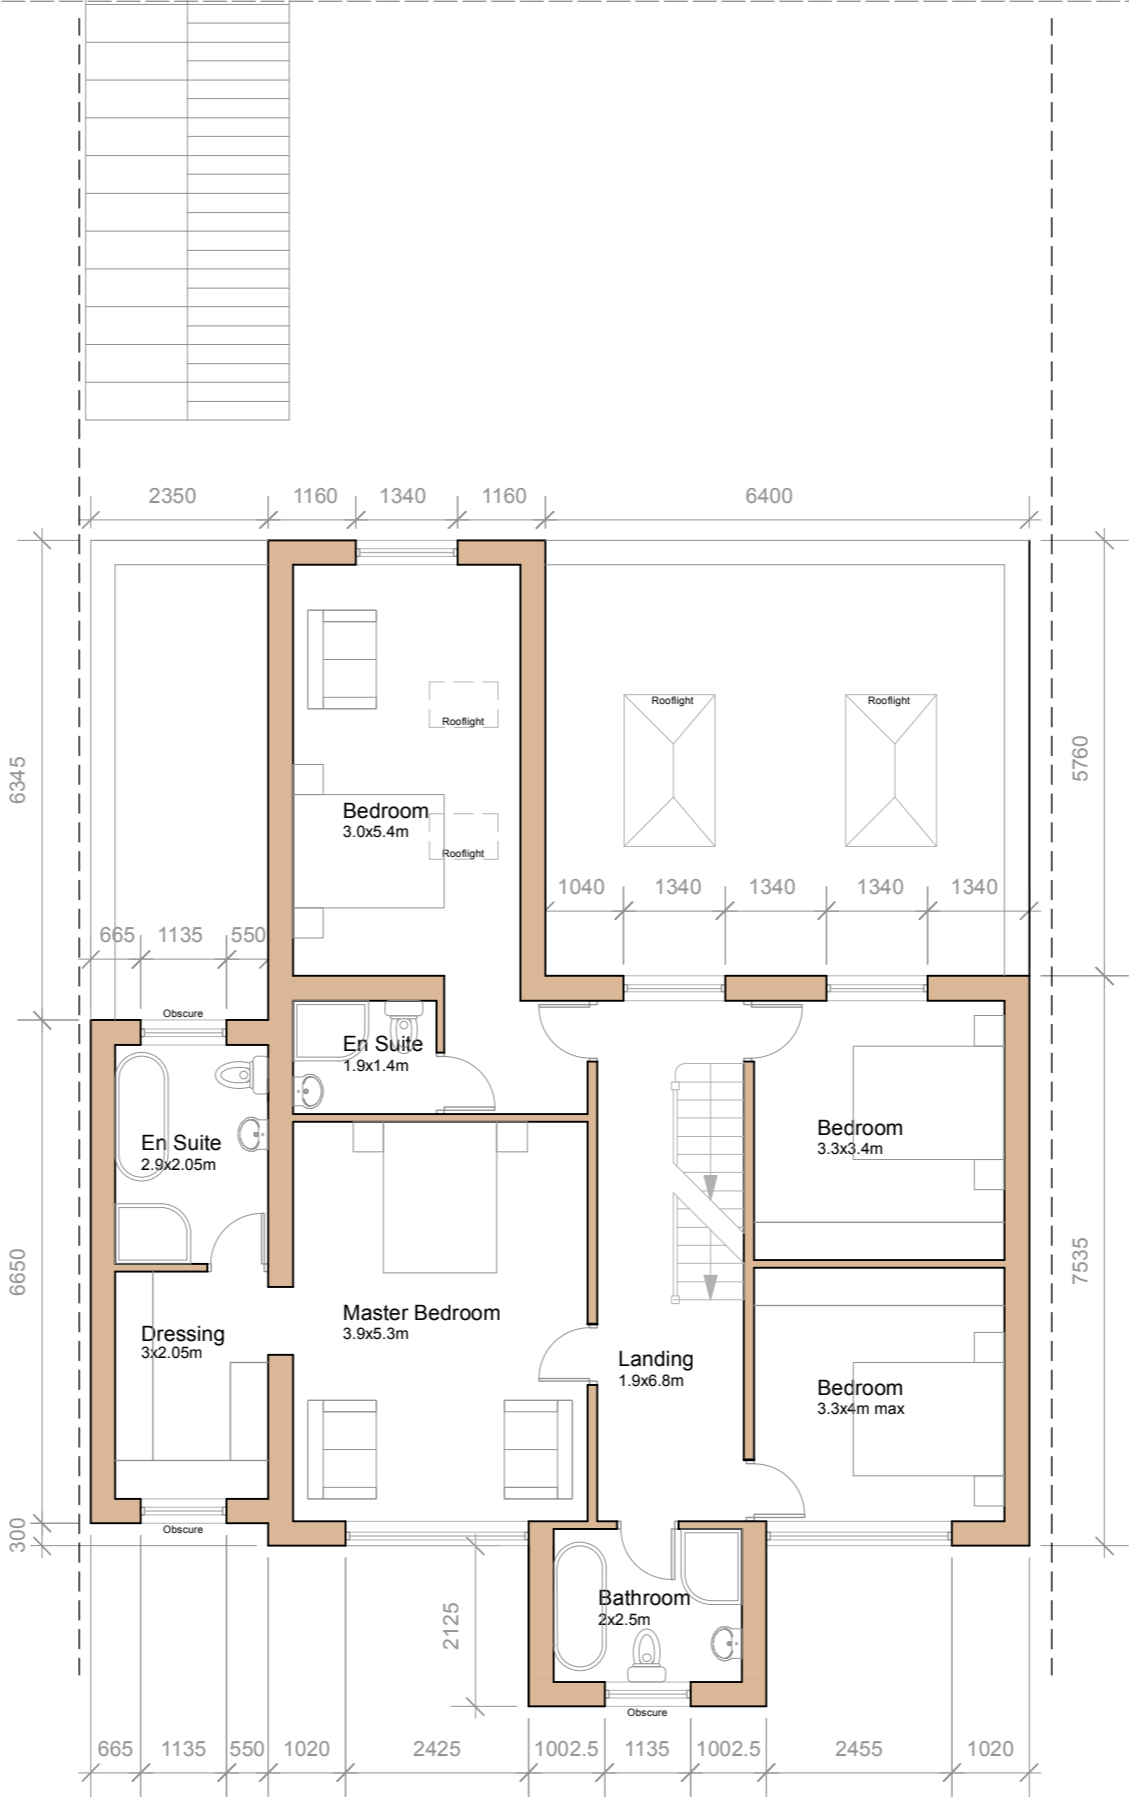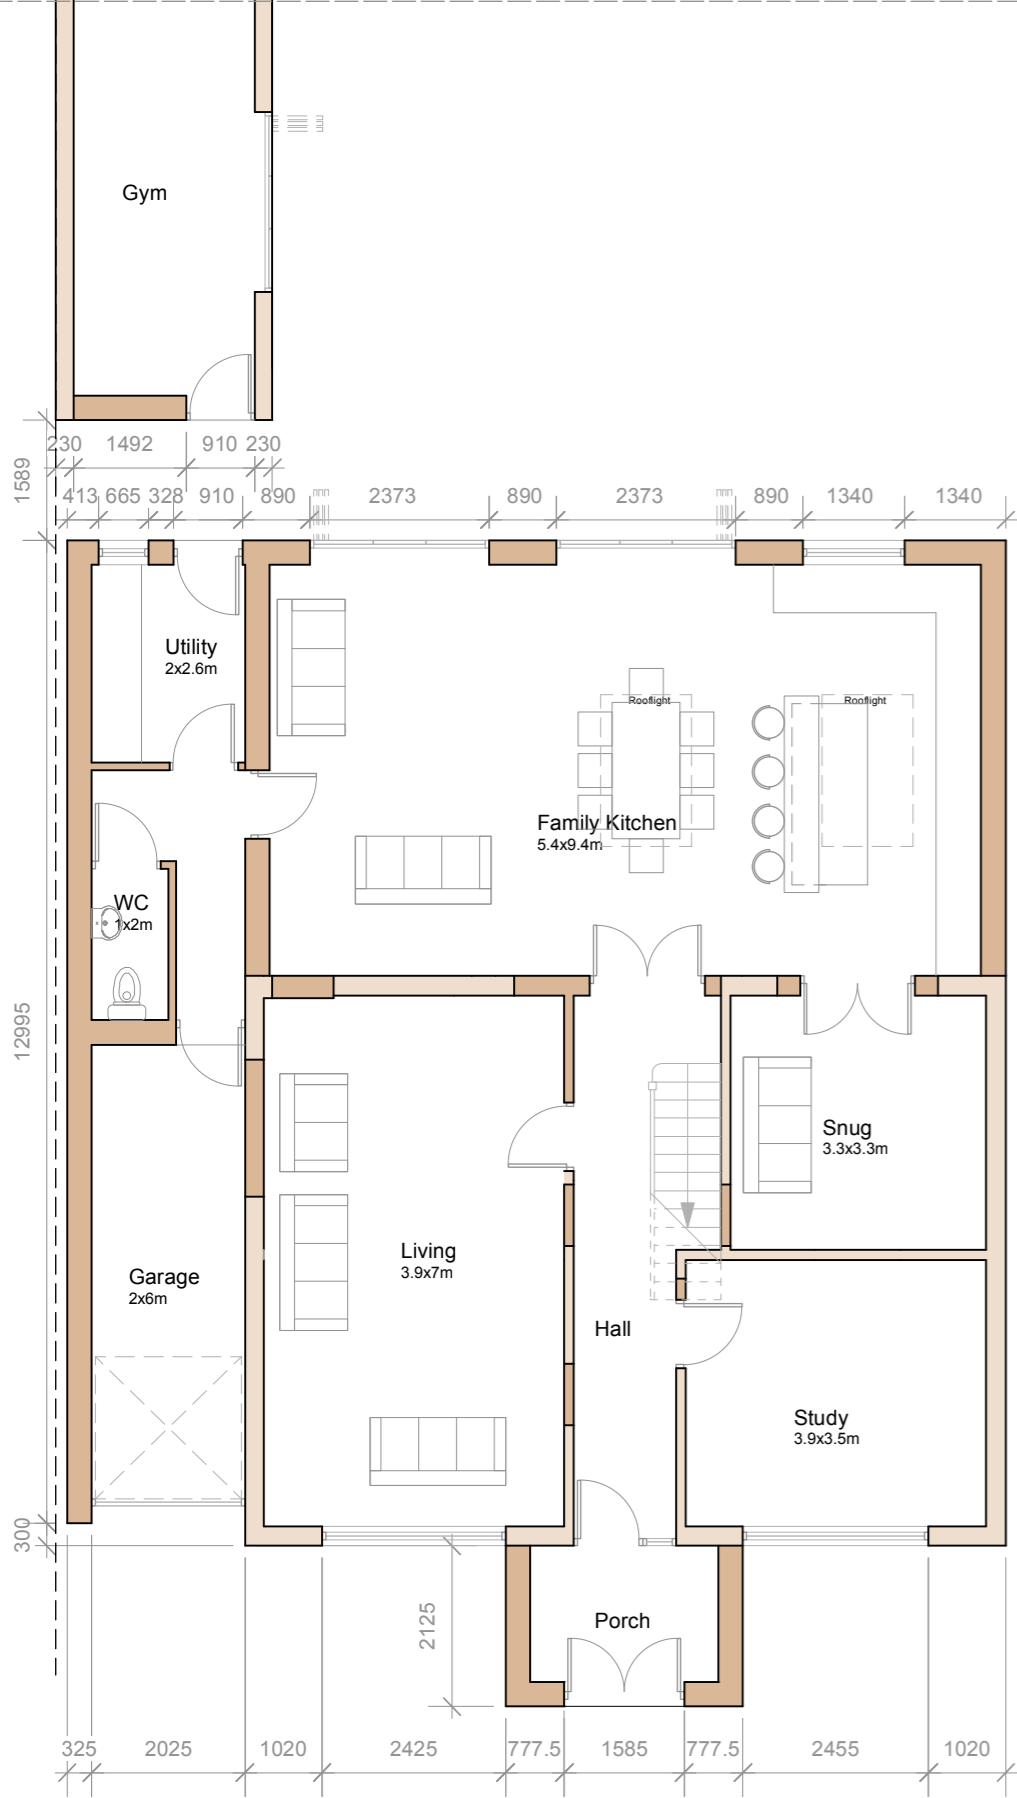

**Ground Floor**

**First Floor**