


GRAHAM HARRIS PARTNERSHIP Ltd.
 ARCHITECTURAL SERVICES
 11 RIDGEWAY LITTLETHORPE
 LEICESTERSHIRE LE19 2JJ
 TELEPHONE 0116 2752275
 Email: gra.h@btinternet.com


Proposed B.B.Q. Shelter
 9 Elm Tree Road
 COSBY
 Leicestershire
 LE9 1SR
 For :
 Mr N. & Mrs S. Beeby
 29.50 Sq. M.

Drawing No: 5276 / NSB / 17
 Scale: 1:50 1:100
 Drawn By: G. W. H.
 Date: 5/12/2022


Scale bar (metres). 1:100 scale
 0 1 2 3 4 5 6 7
 Scale bar (metres). 1:50 scale
 0 1 2 3

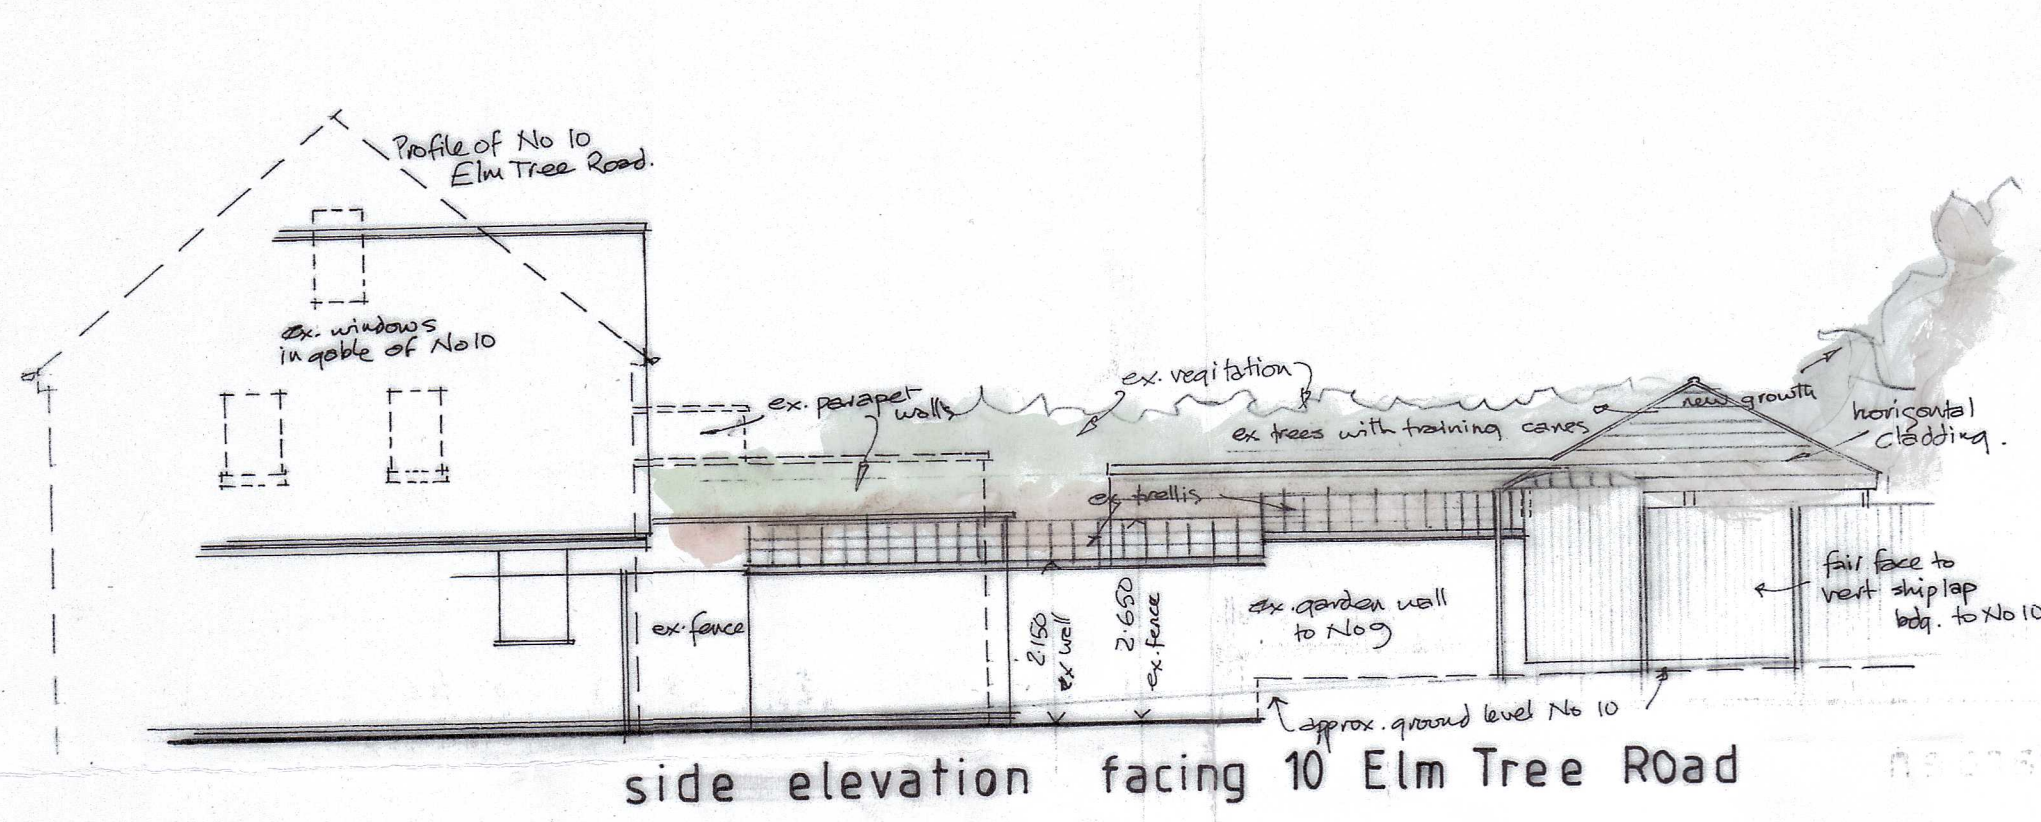


side elevation facing 10 Elm Tree Road

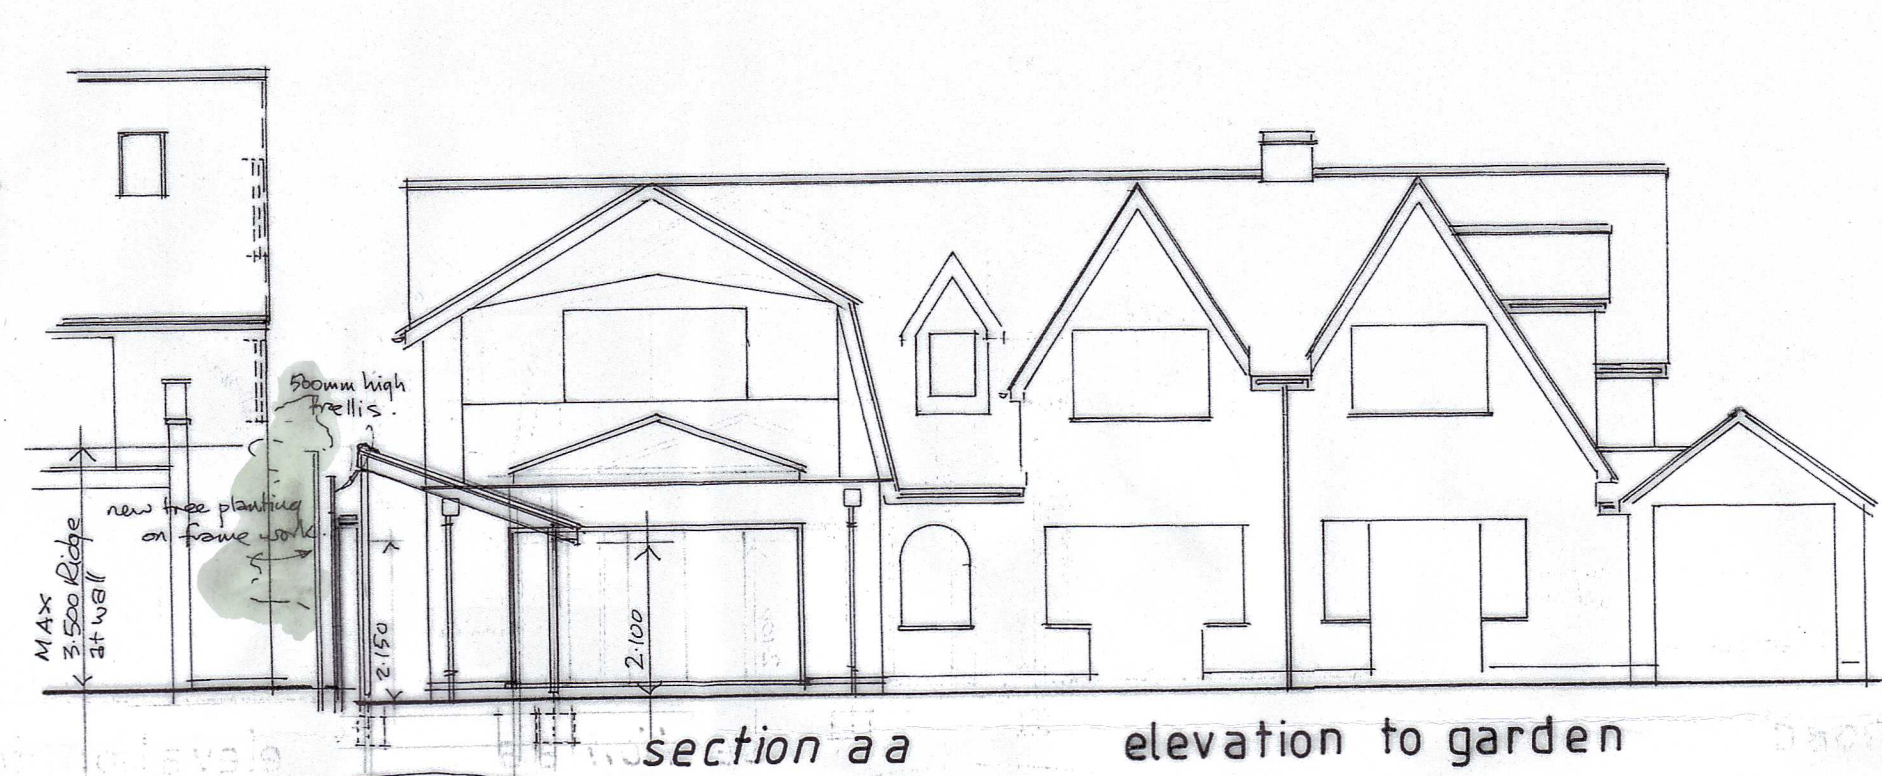


section aa elevation to garden

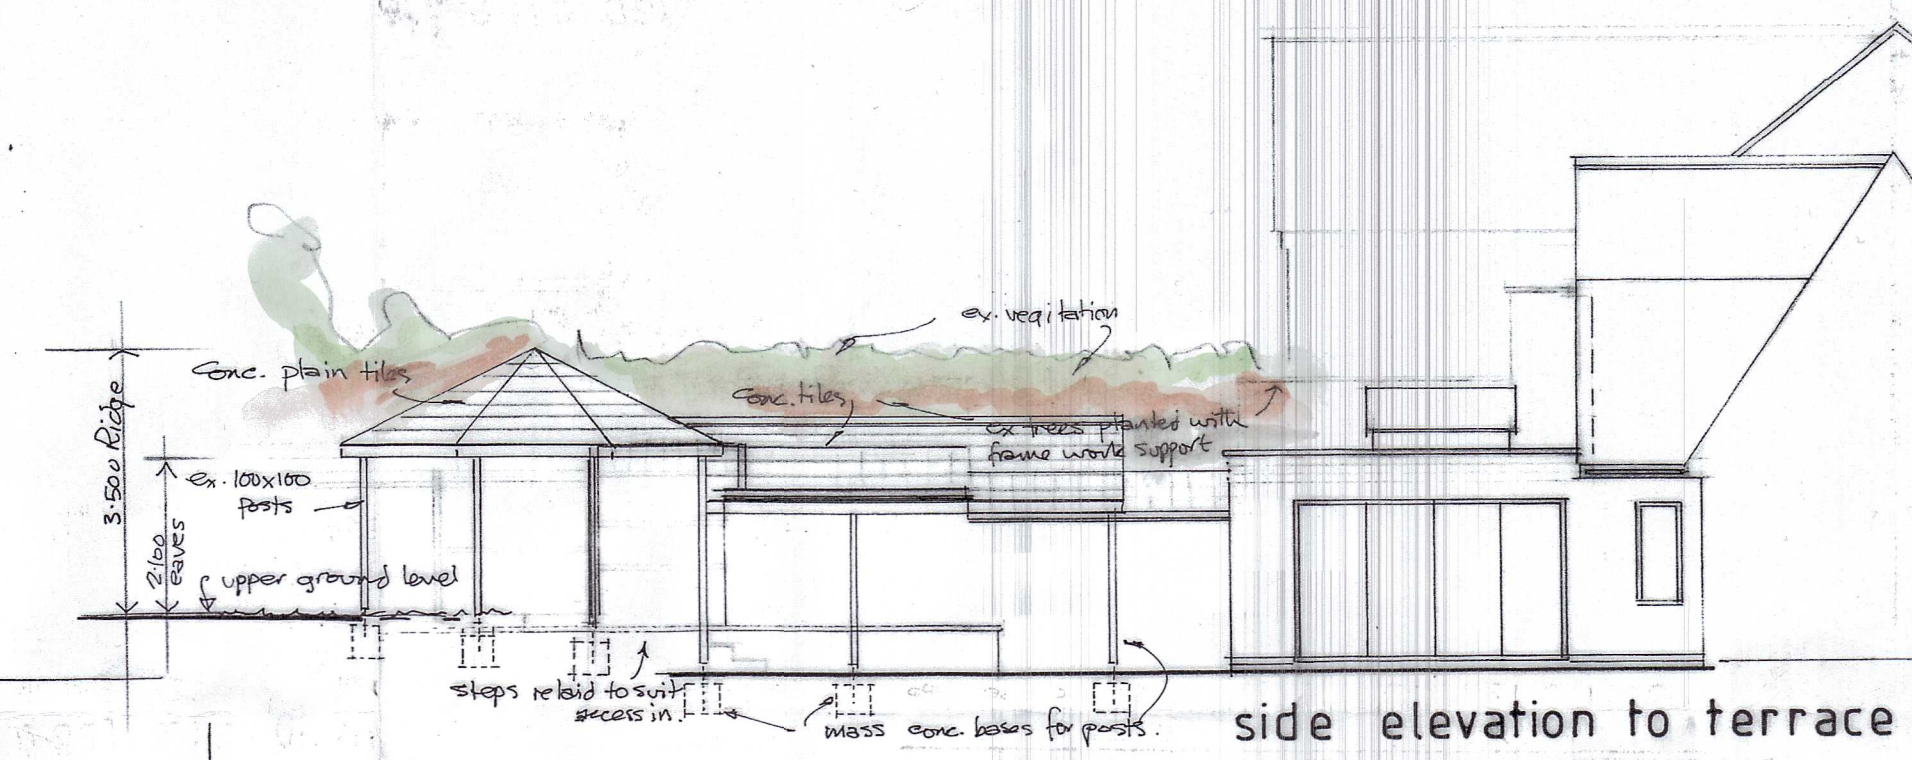


side elevation to terrace

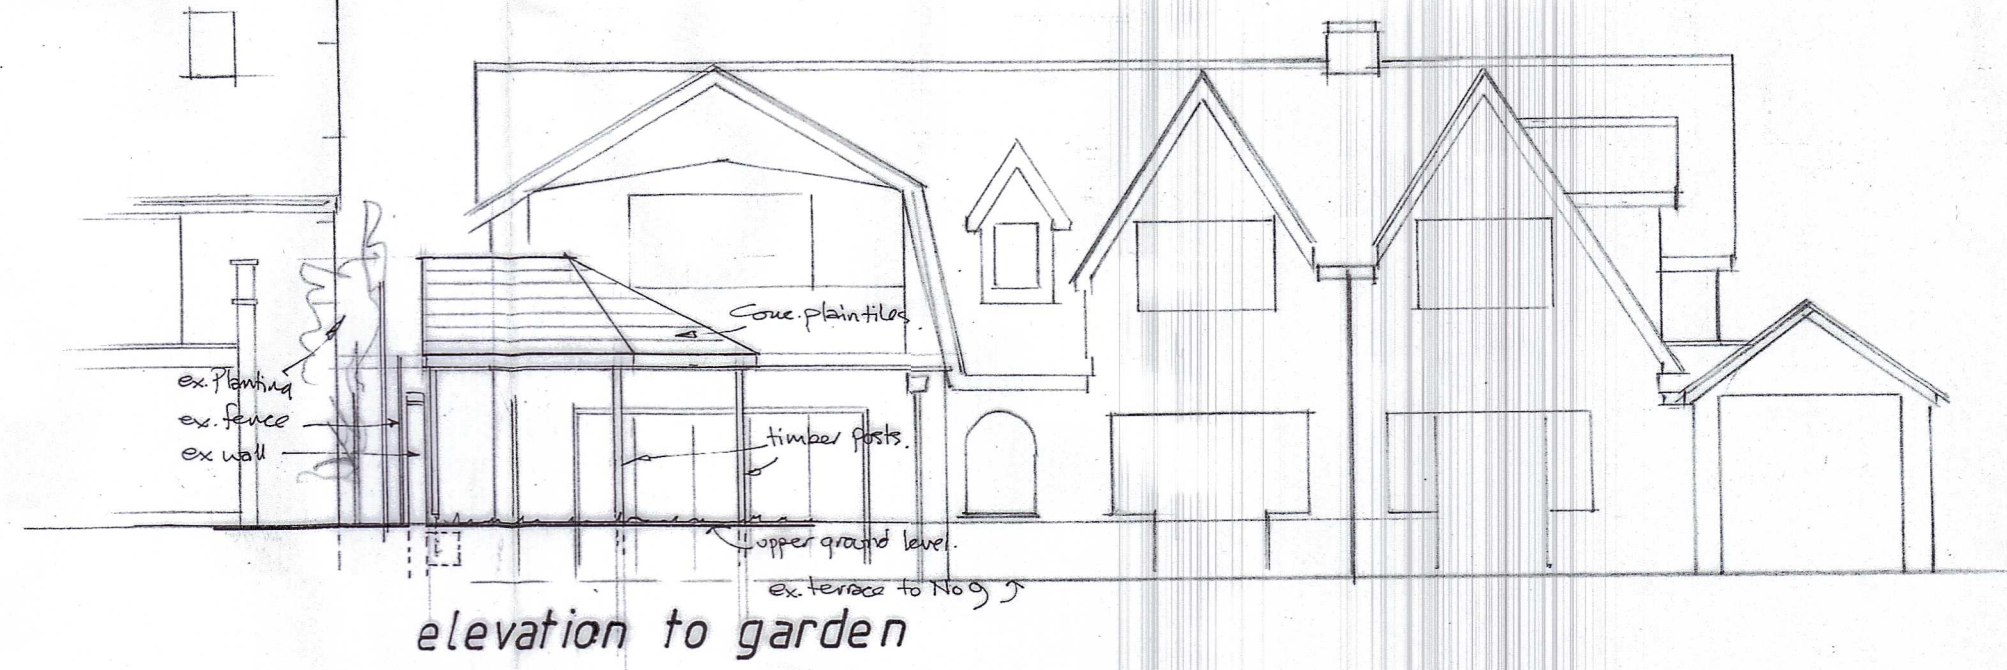

elevation to garden

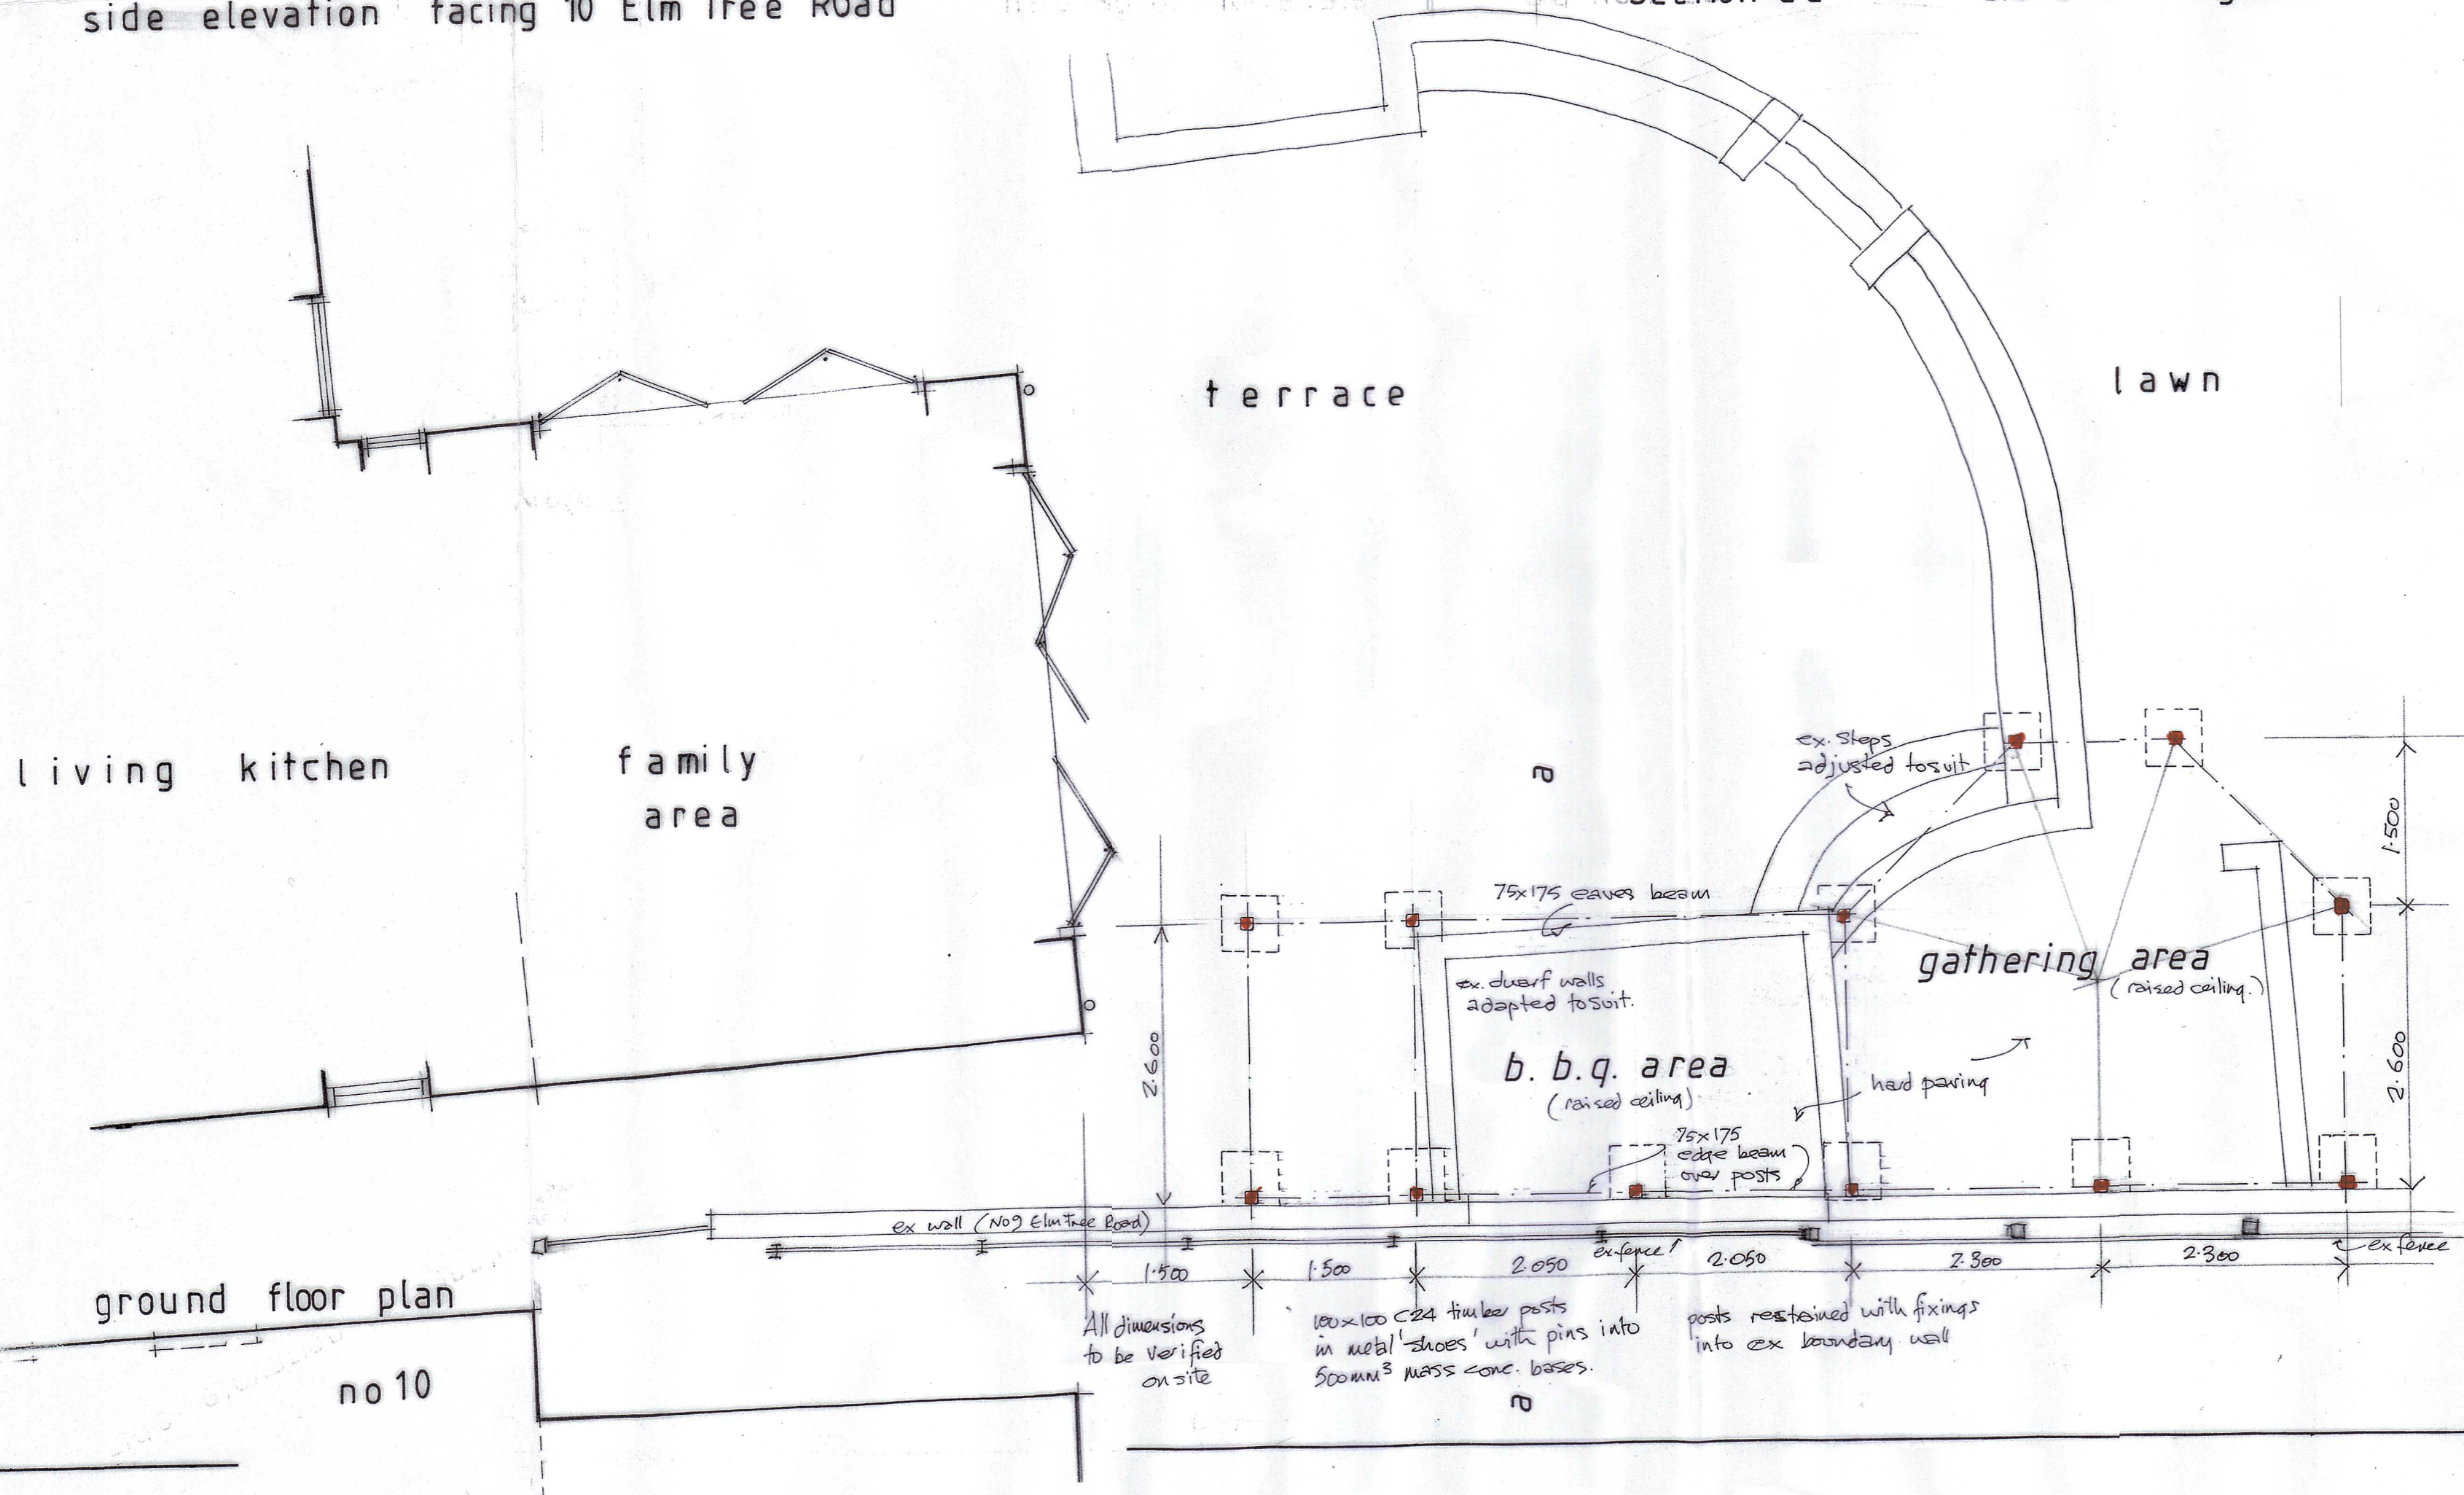

ground floor plan

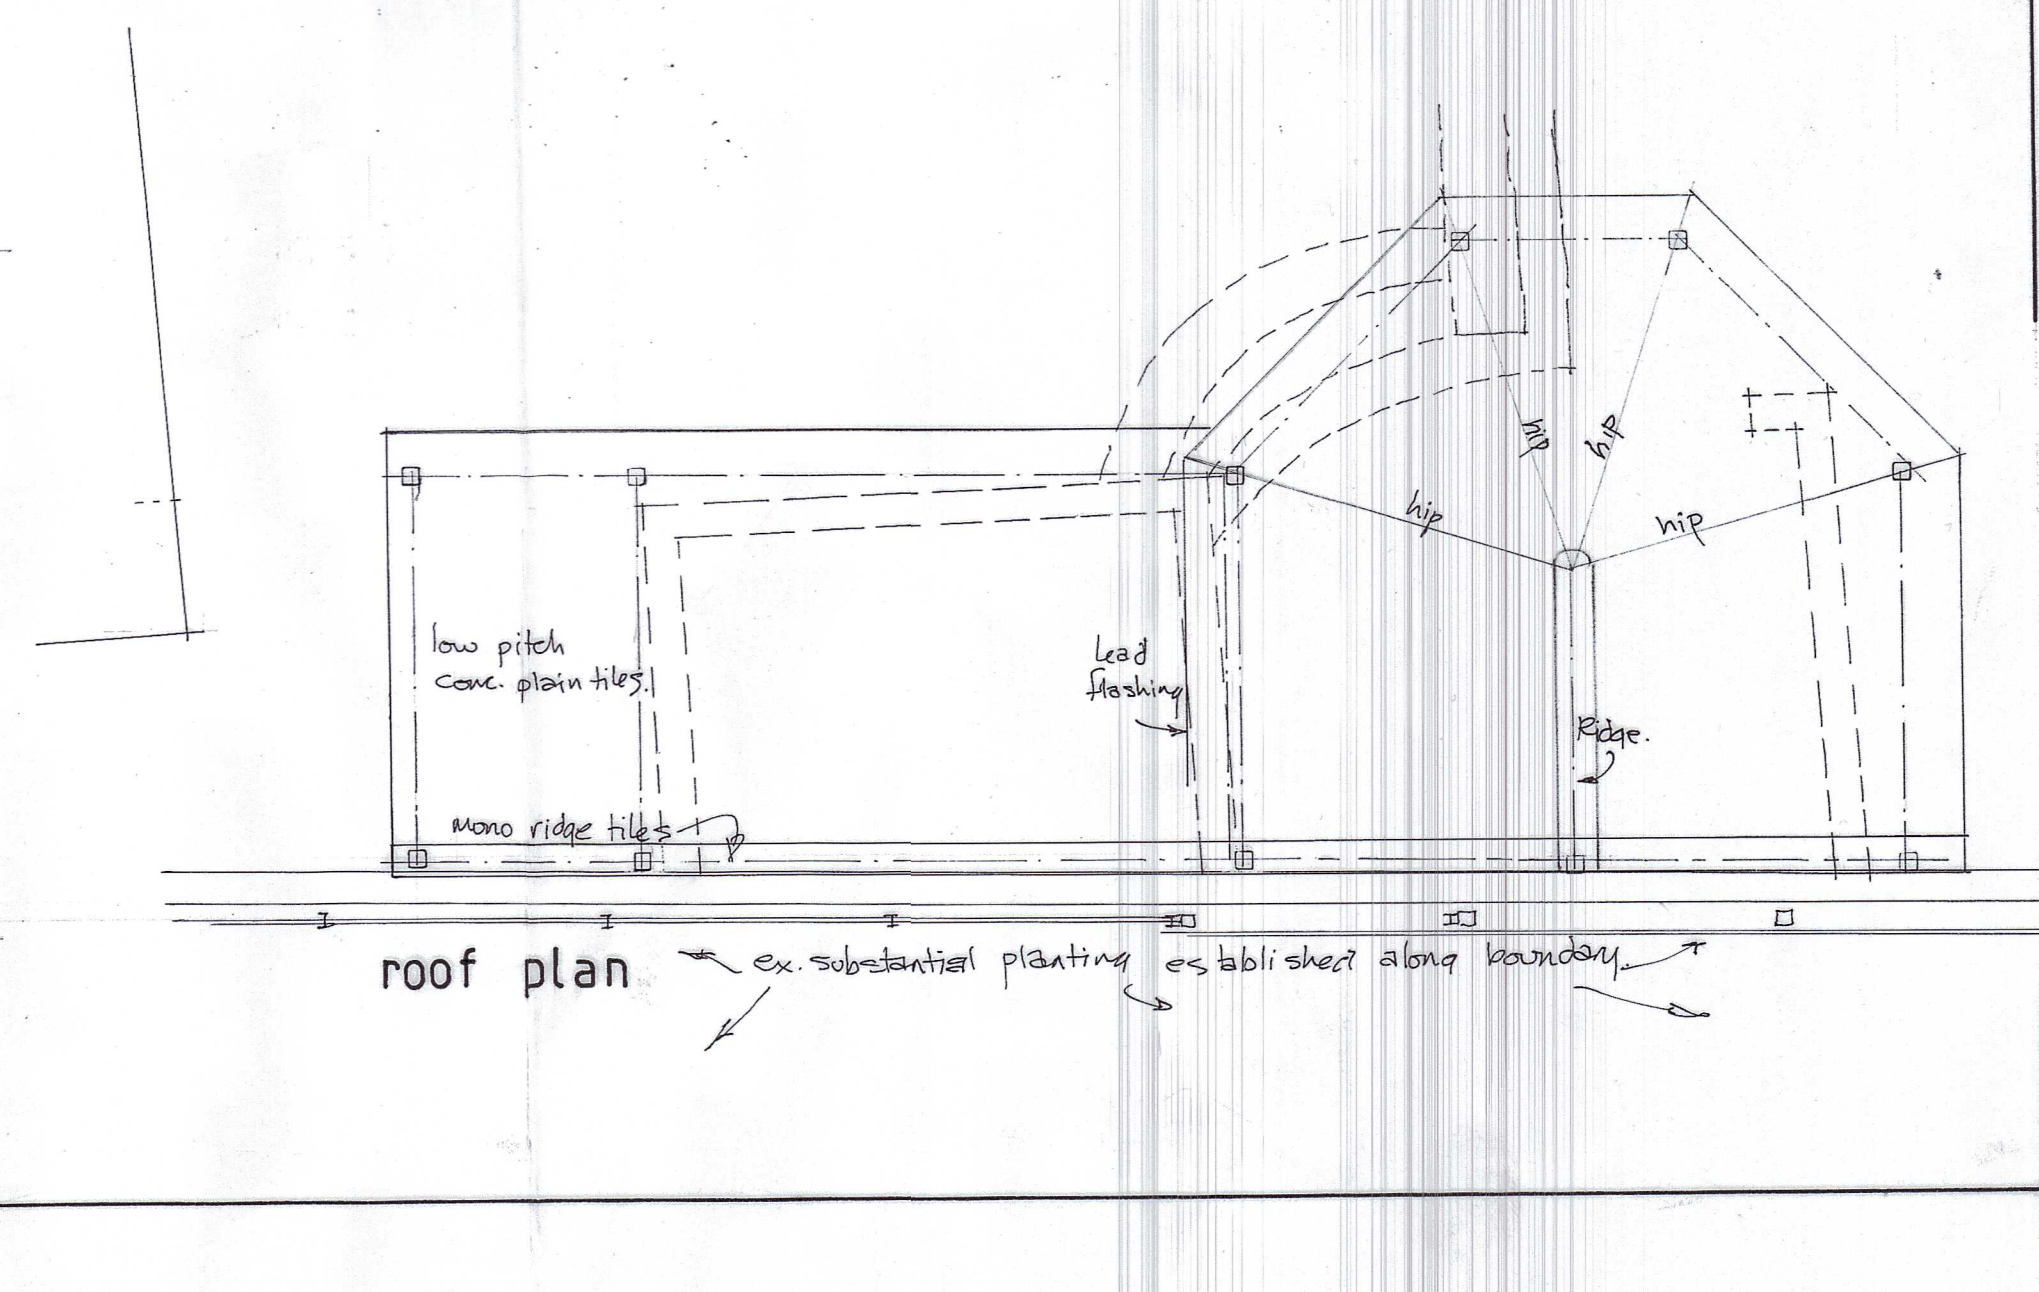

roof plan