

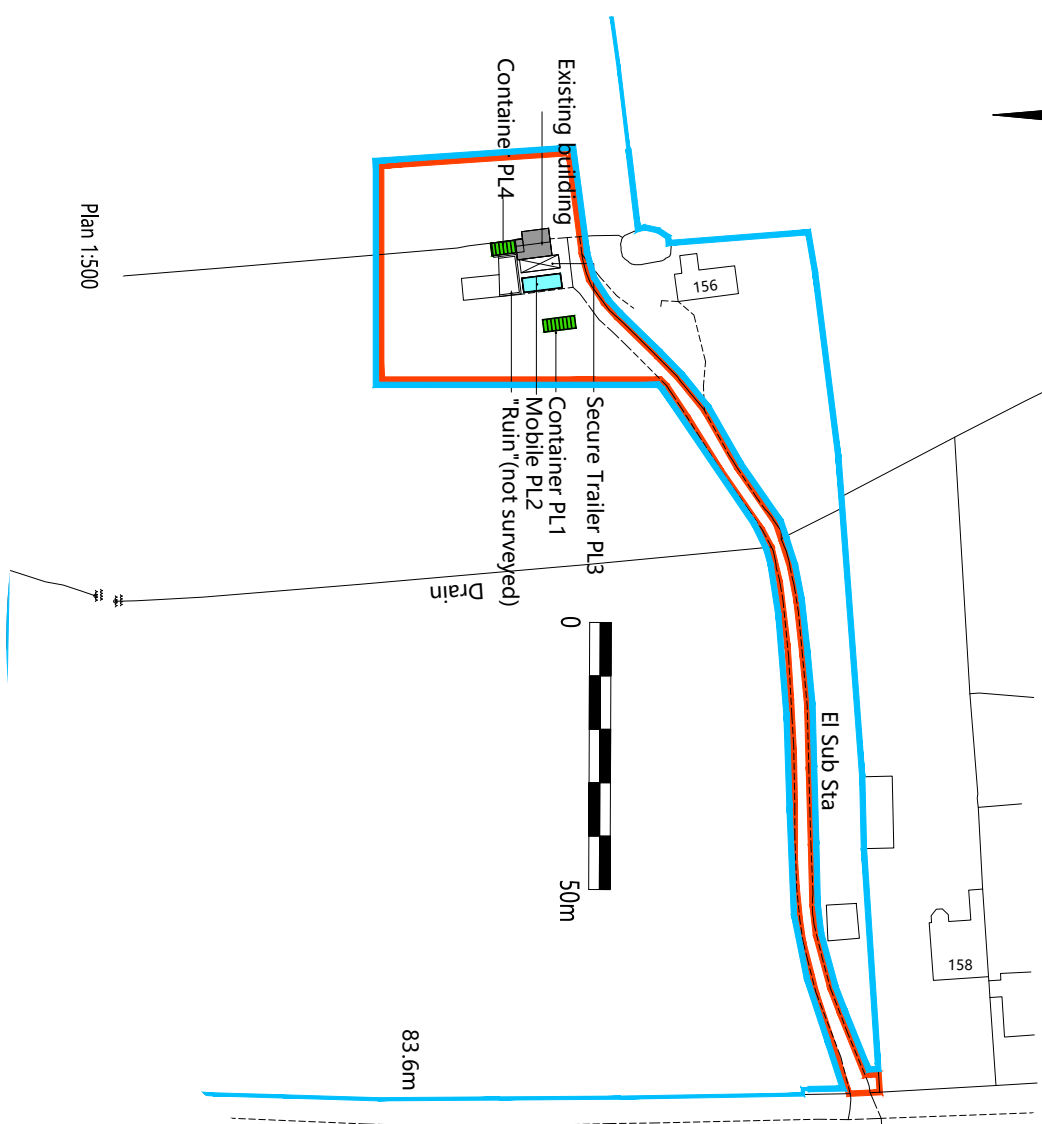
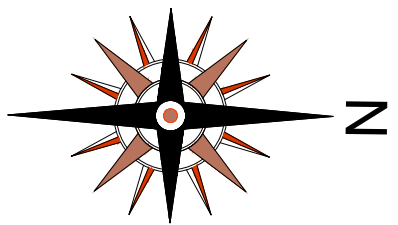


This drawing is protected under the copyright designs & patents act. All dimensions are given in millimetres unless otherwise stated. All levels are to be checked and confirmed on site prior to any construction work.

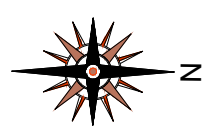

Plan 1:500

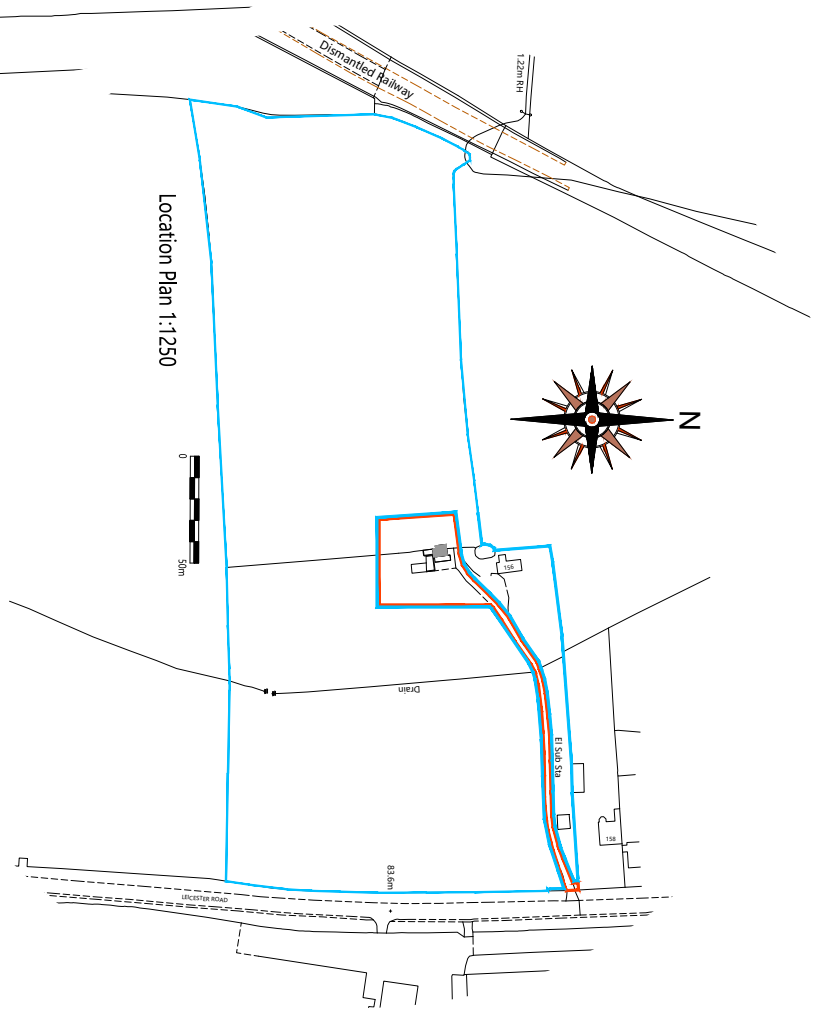

Location Plan 1:1250

Site Plans

Round House
156 Leicester Road
Leicestershire
Countesthorpe
LE8 5QW

Scale: 1:500 1:1250 @ A1 Date: April 2023
Dwg No. 5001 Revision: C

Brook House Consulting

BHC 72 Boston Road
Leicestershire
LE1 1RB

Tel: 0116 2188415 E: mail: info@brookhouseconsulting.com