
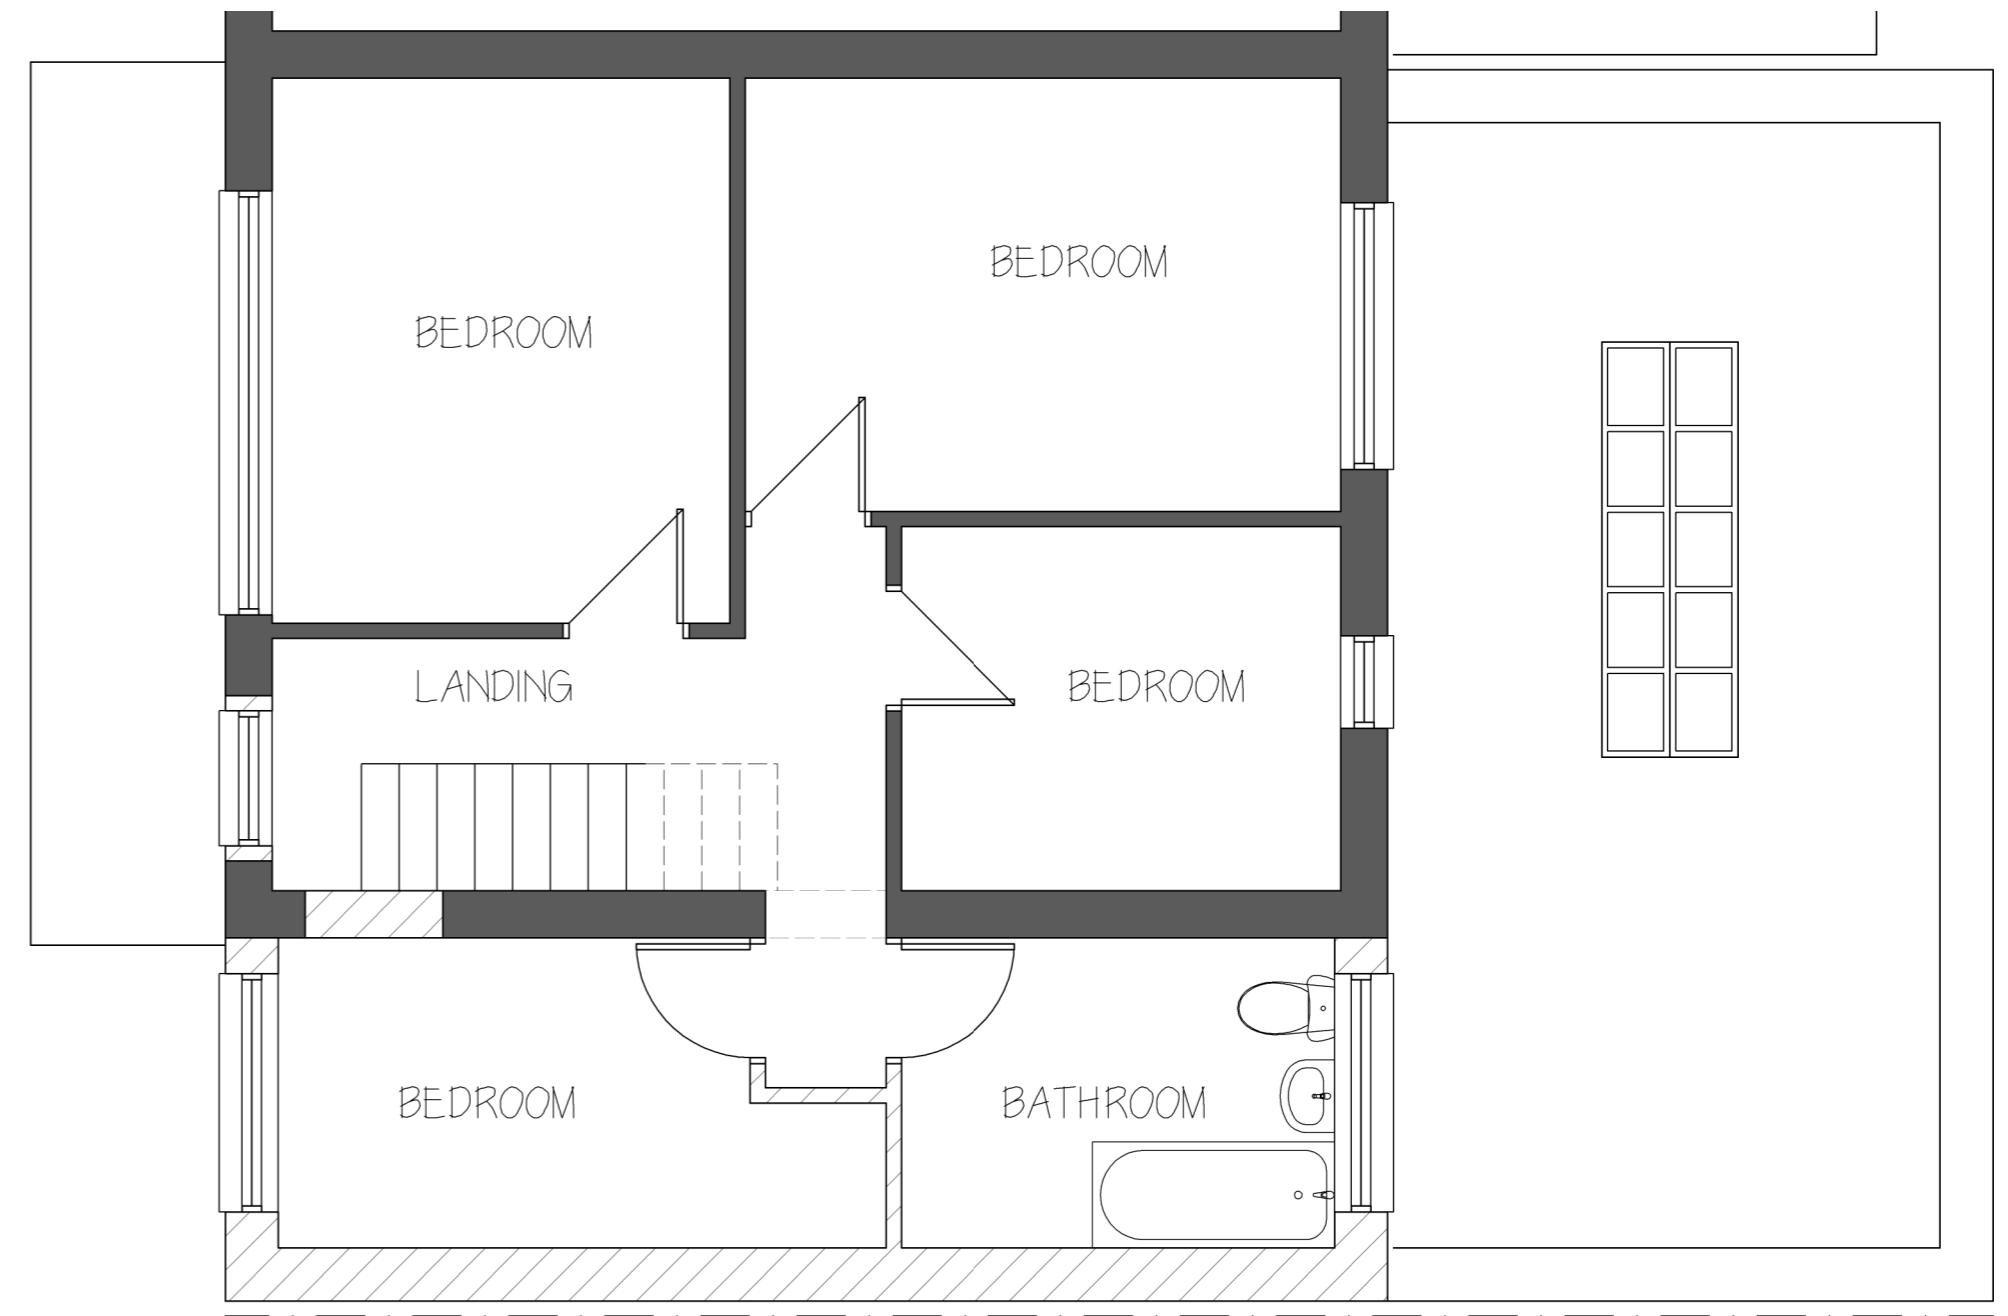


Printed or electronic copies of the plan can be scaled for planning purposes.

This drawing is issued for the sole and exclusive use of the named recipient. Distribution to any third party is on the strict understanding that no liability is accepted by Sturch for any discrepancies, errors or omissions that may be present, and no guarantee is offered as to the accuracy of information shown. © Crown Copyright 2007. All rights reserved. Licence number 100020449

Rev	Date	Description	By
A	08.12.23	Porch added, layout amended	sAh
B	11.12.23	Plans amended	sAh
C	12.12.23	Front extension reduced	sAh
D	14.12.23	Roof plan added	sAh
E	21.12.23	West Elevation added	sAh

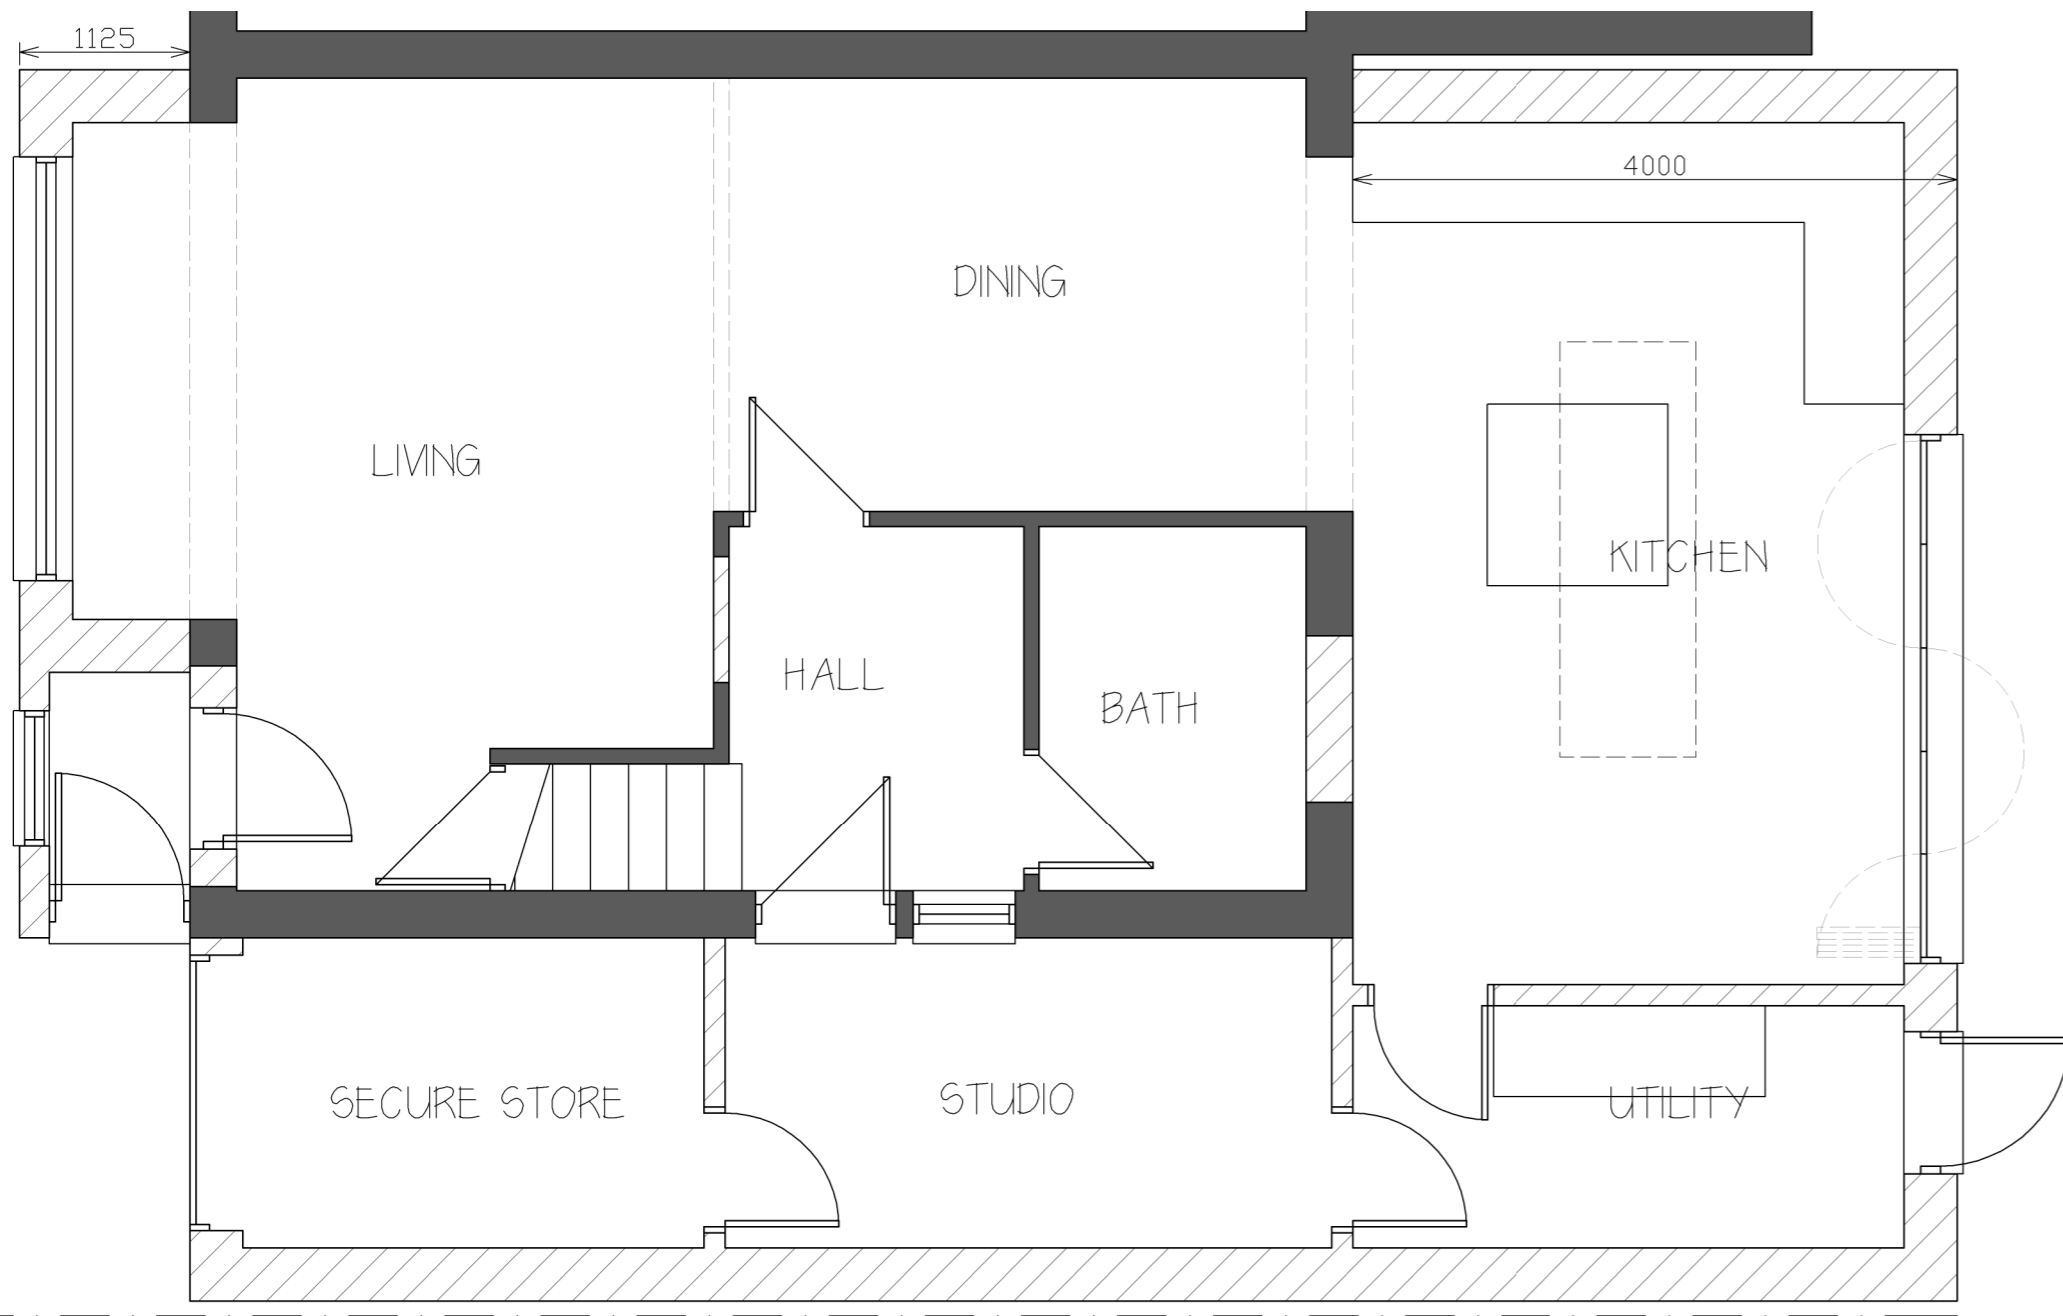


Ground Floor Plan

First Floor Plan




Front (S) Elevation
Scale 1:100

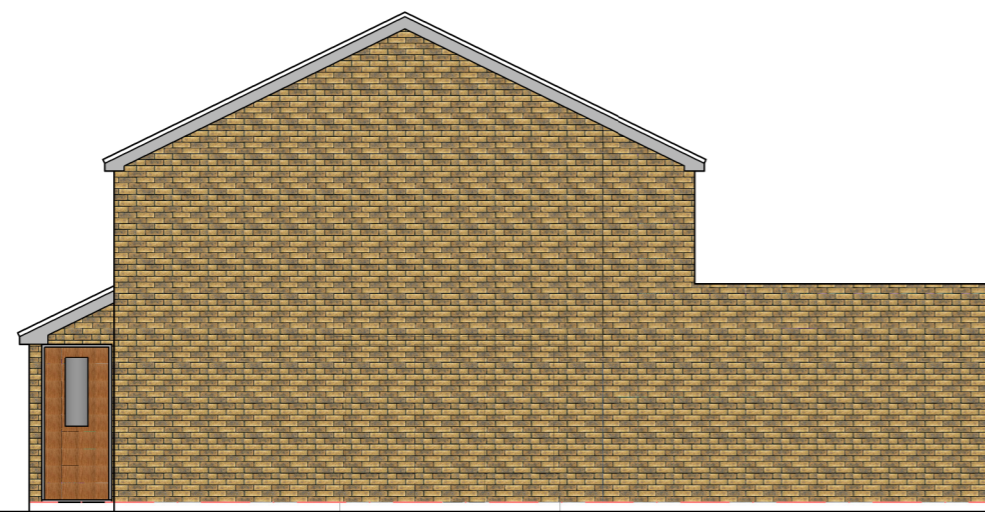

Side (E) Elevation
Scale 1:100



Rear (N) Elevation
Scale 1:100

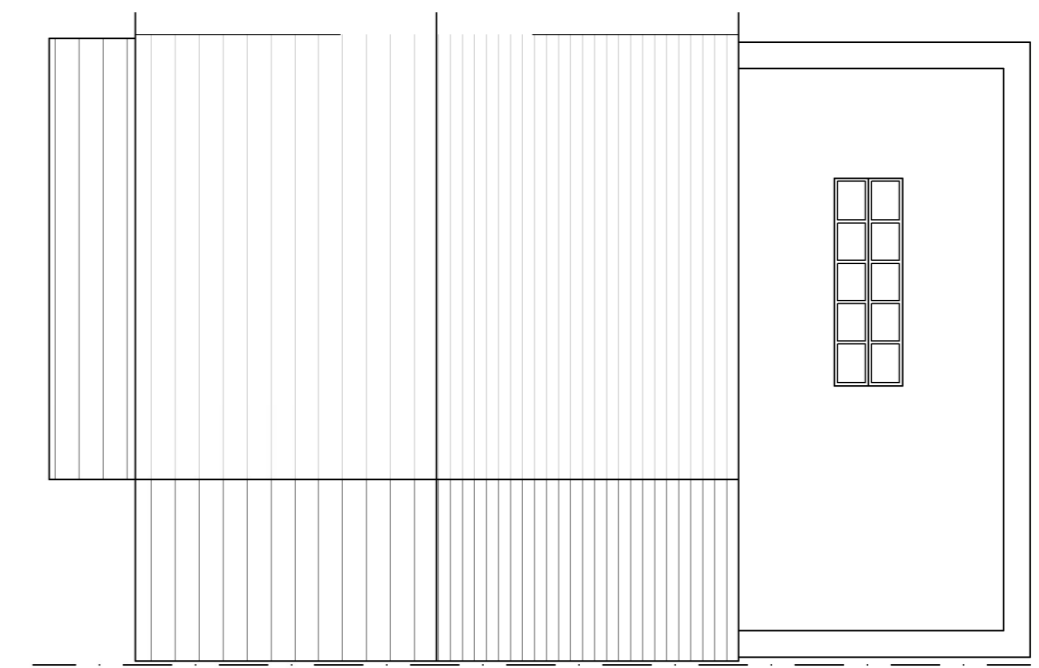

Roof Plan
Scale 1:100

sturch
Tel: 07948 382917 e:sturch@gmail.com


Project
Proposed Extensions and Alterations
16 Brooklands
Croft

Client
Mr H Sutton

Drawing
Proposed Floor Plans and Elevations

Drg No: 02-2340 Rev E

Scale 1:50 U.O.S. @A2 Date 22.11.23

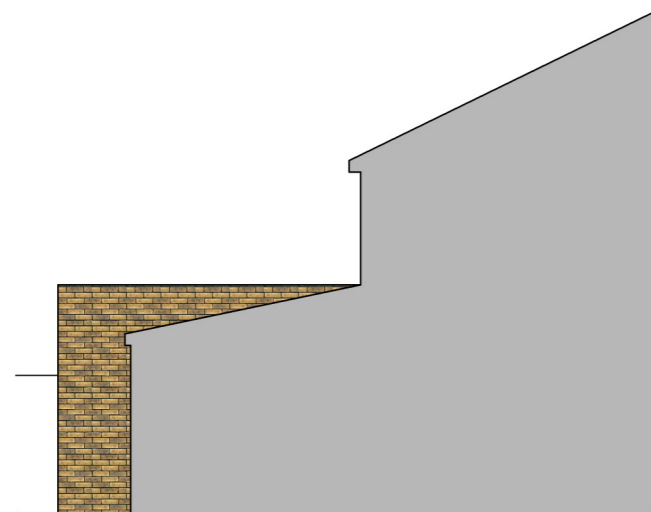

Side (W) Elevation
Scale 1:100