


DO NOT SCALE FROM THIS DRAWING
Except for planning purposes
Copyright reserved

Revisions		
Rev. No.	Date	Revision
A	18/12/23	Internal layout amended & side window added.


Notes

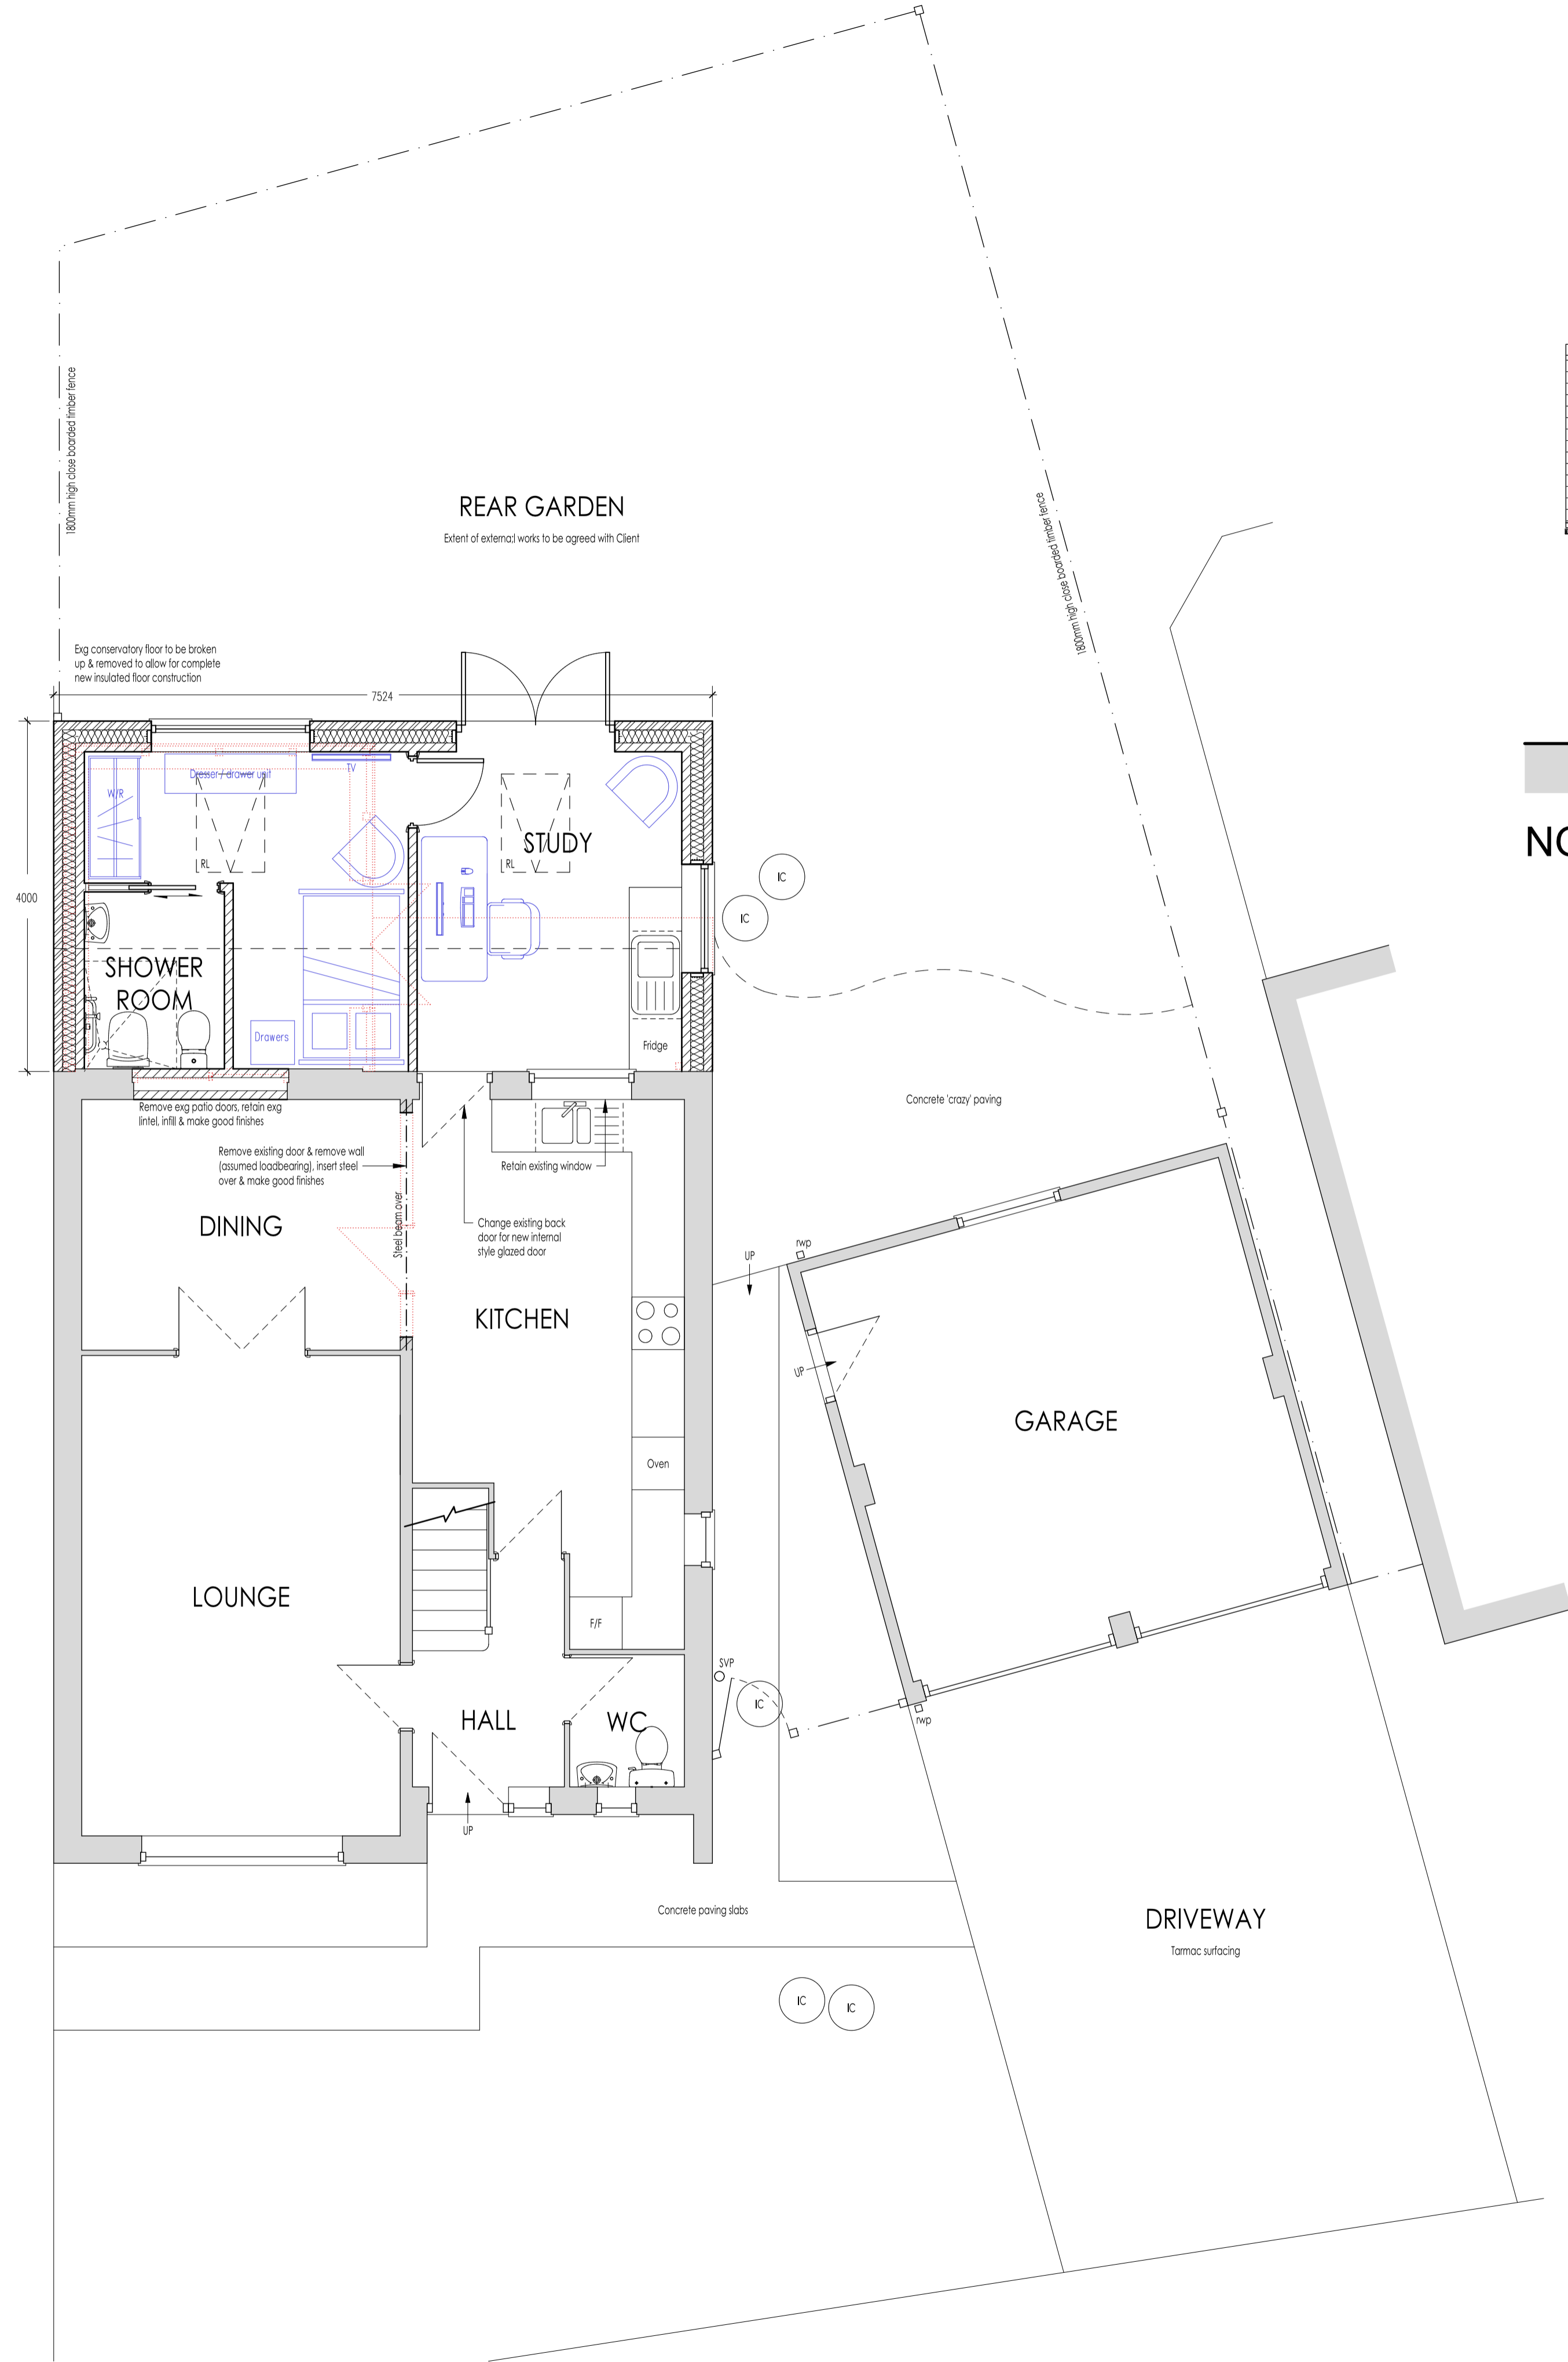


GROUND FLOOR PLAN



NORTH EAST ELEVATION (REAR)

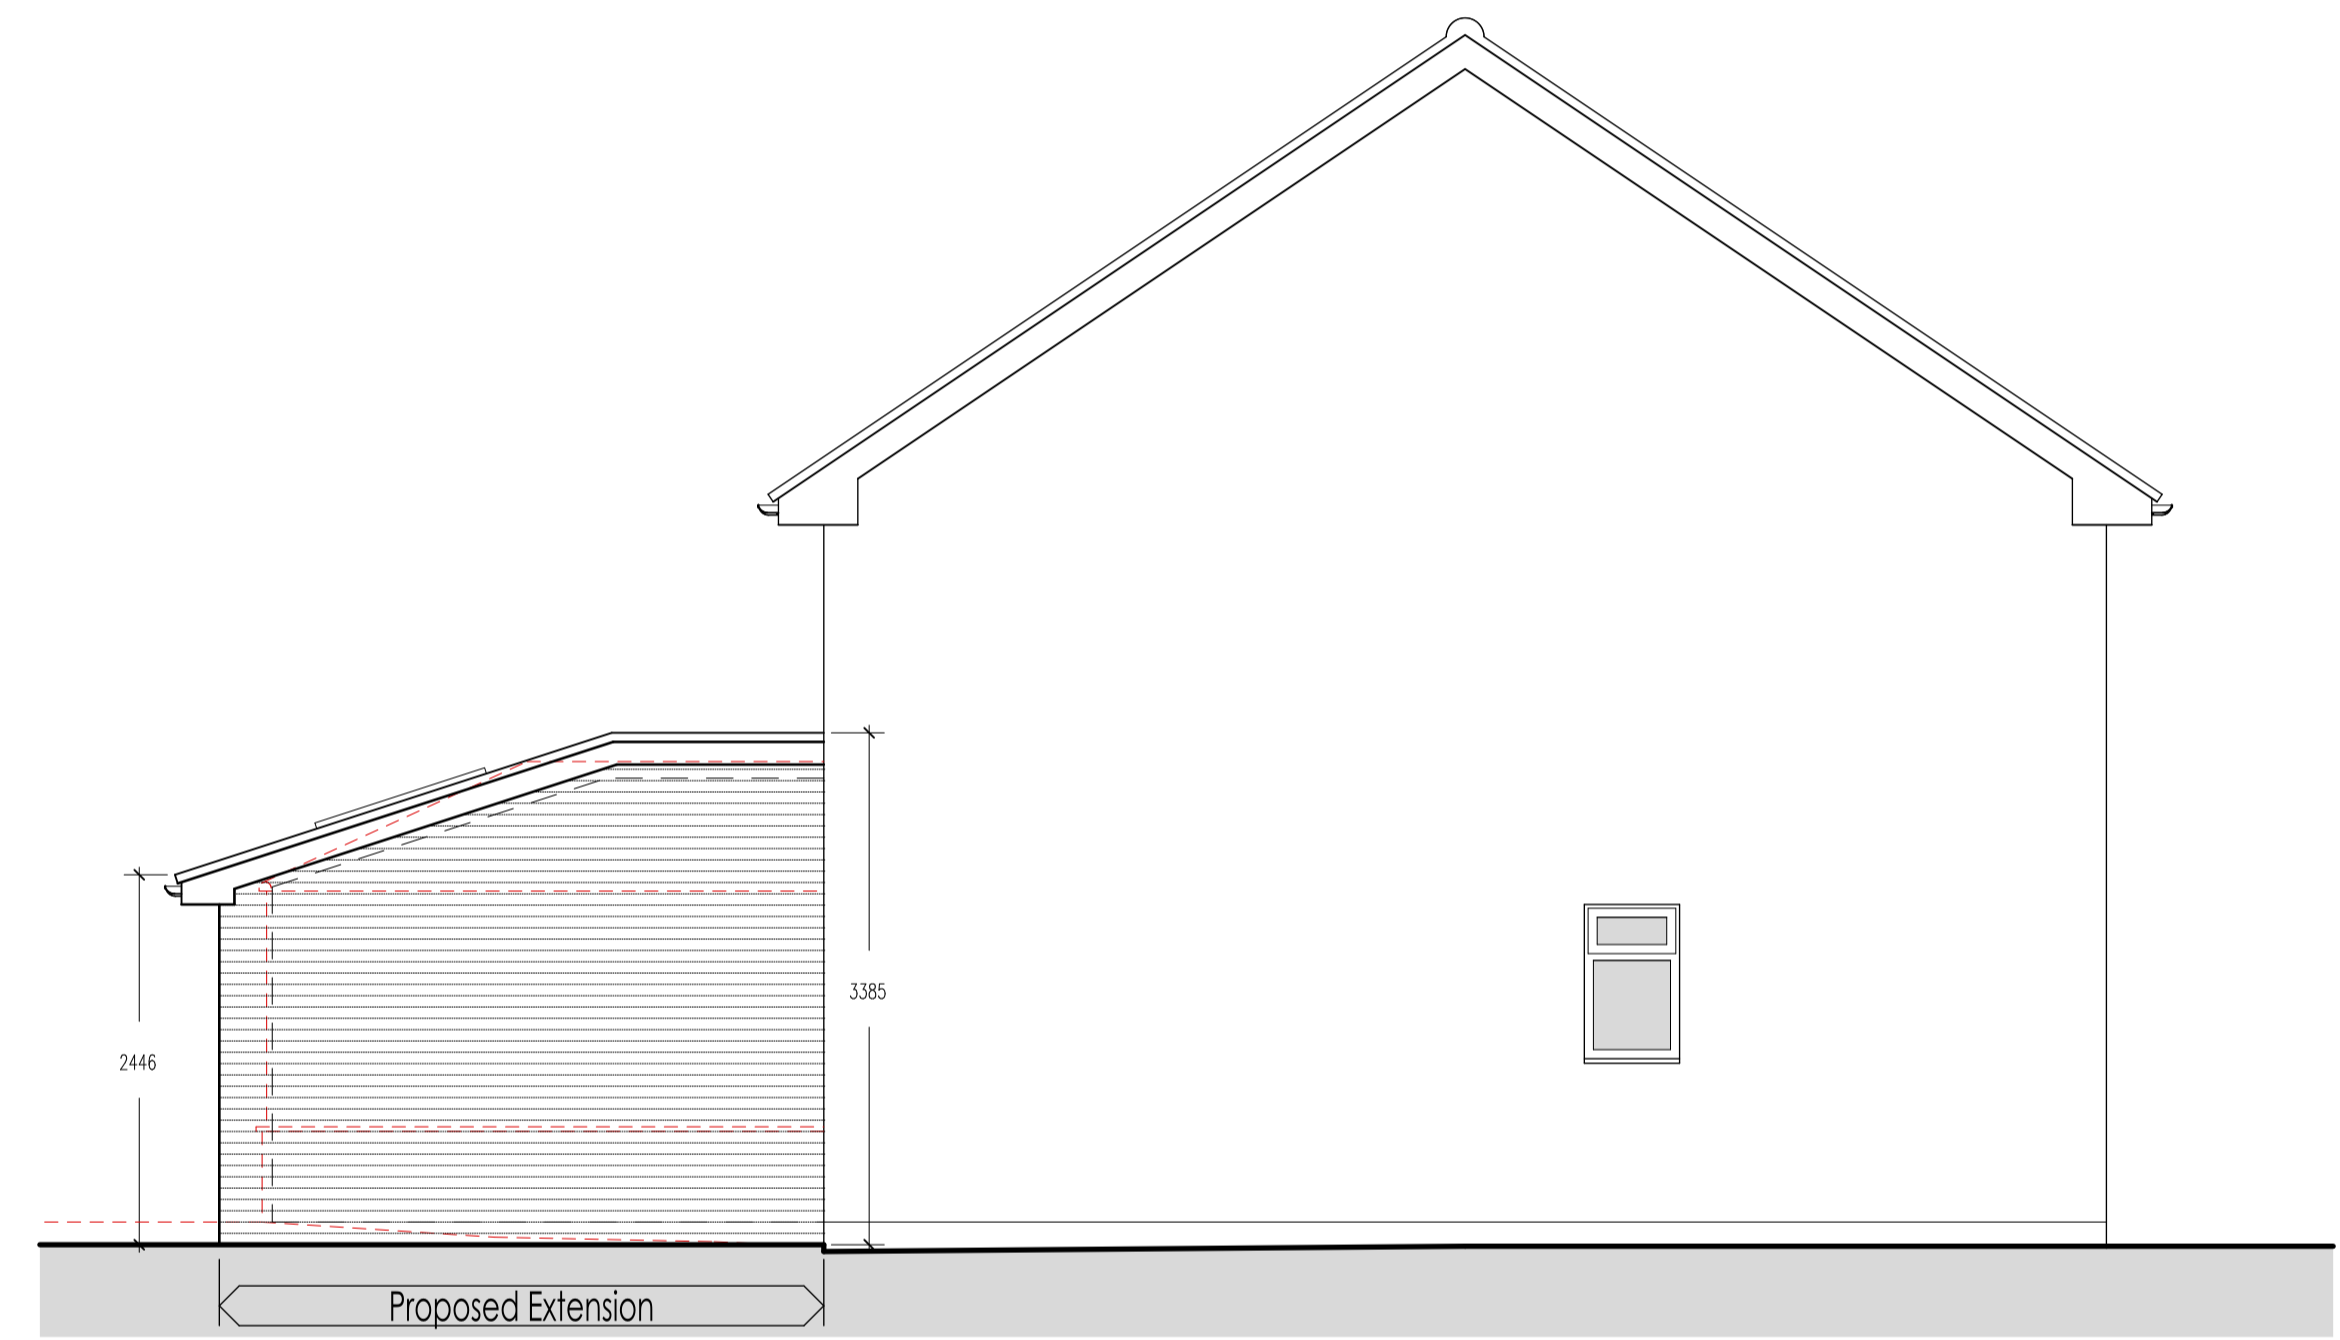

NORTH WEST ELEVATION (SIDE)

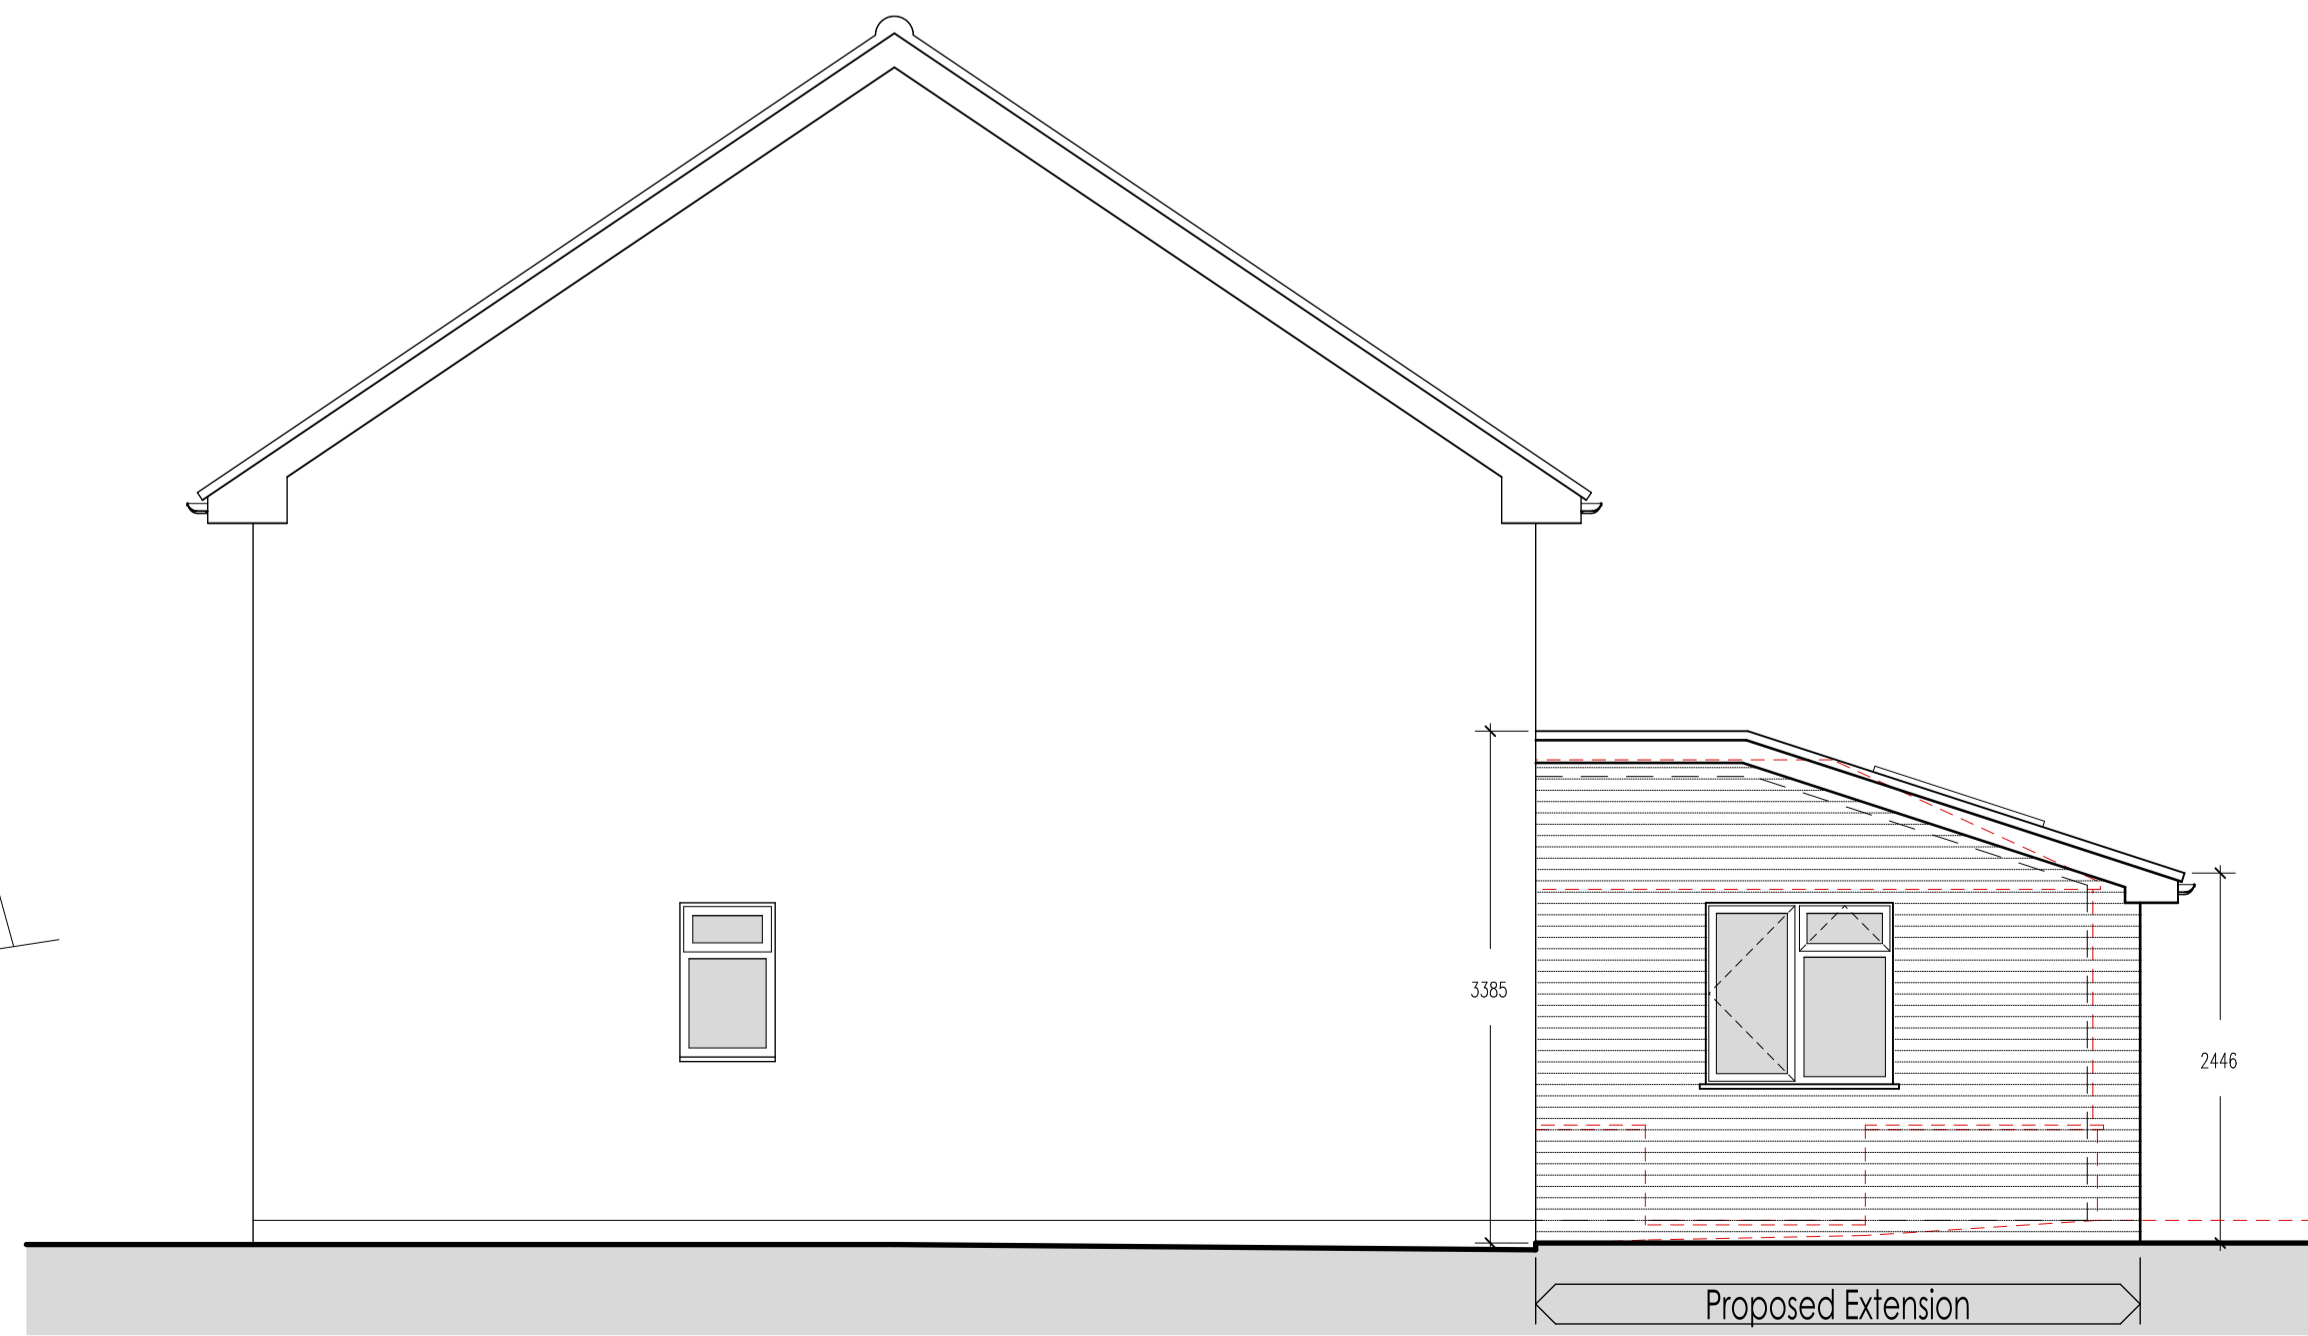

SOUTH EAST ELEVATION (SIDE)

PLANNING



Job Title
**EXTENSION & ALTERATIONS AT
27 FOX COVERT,
WHETSTONE, LEICESTER**

Drawing Scale / Sheet Size 1:50 @ A1	Issue Date 18/12/2023	Drawn By ALB
---	--------------------------	-----------------

Drawing Title PROPOSED DWELLING	Drawing Number B38/030 A
---	------------------------------------

CAD File Name
D:\Langton Architecture Dropbox\Project Folders\Fox Covert_27_Whetstone\B38 Rear Extension\B38-030A_Pro.dwg