


DO NOT SCALE FROM THIS DRAWING
 Except for planning purposes
 Copyright reserved

Revisions		
Rev. No.	Date	Revision
-	--	--


Notes

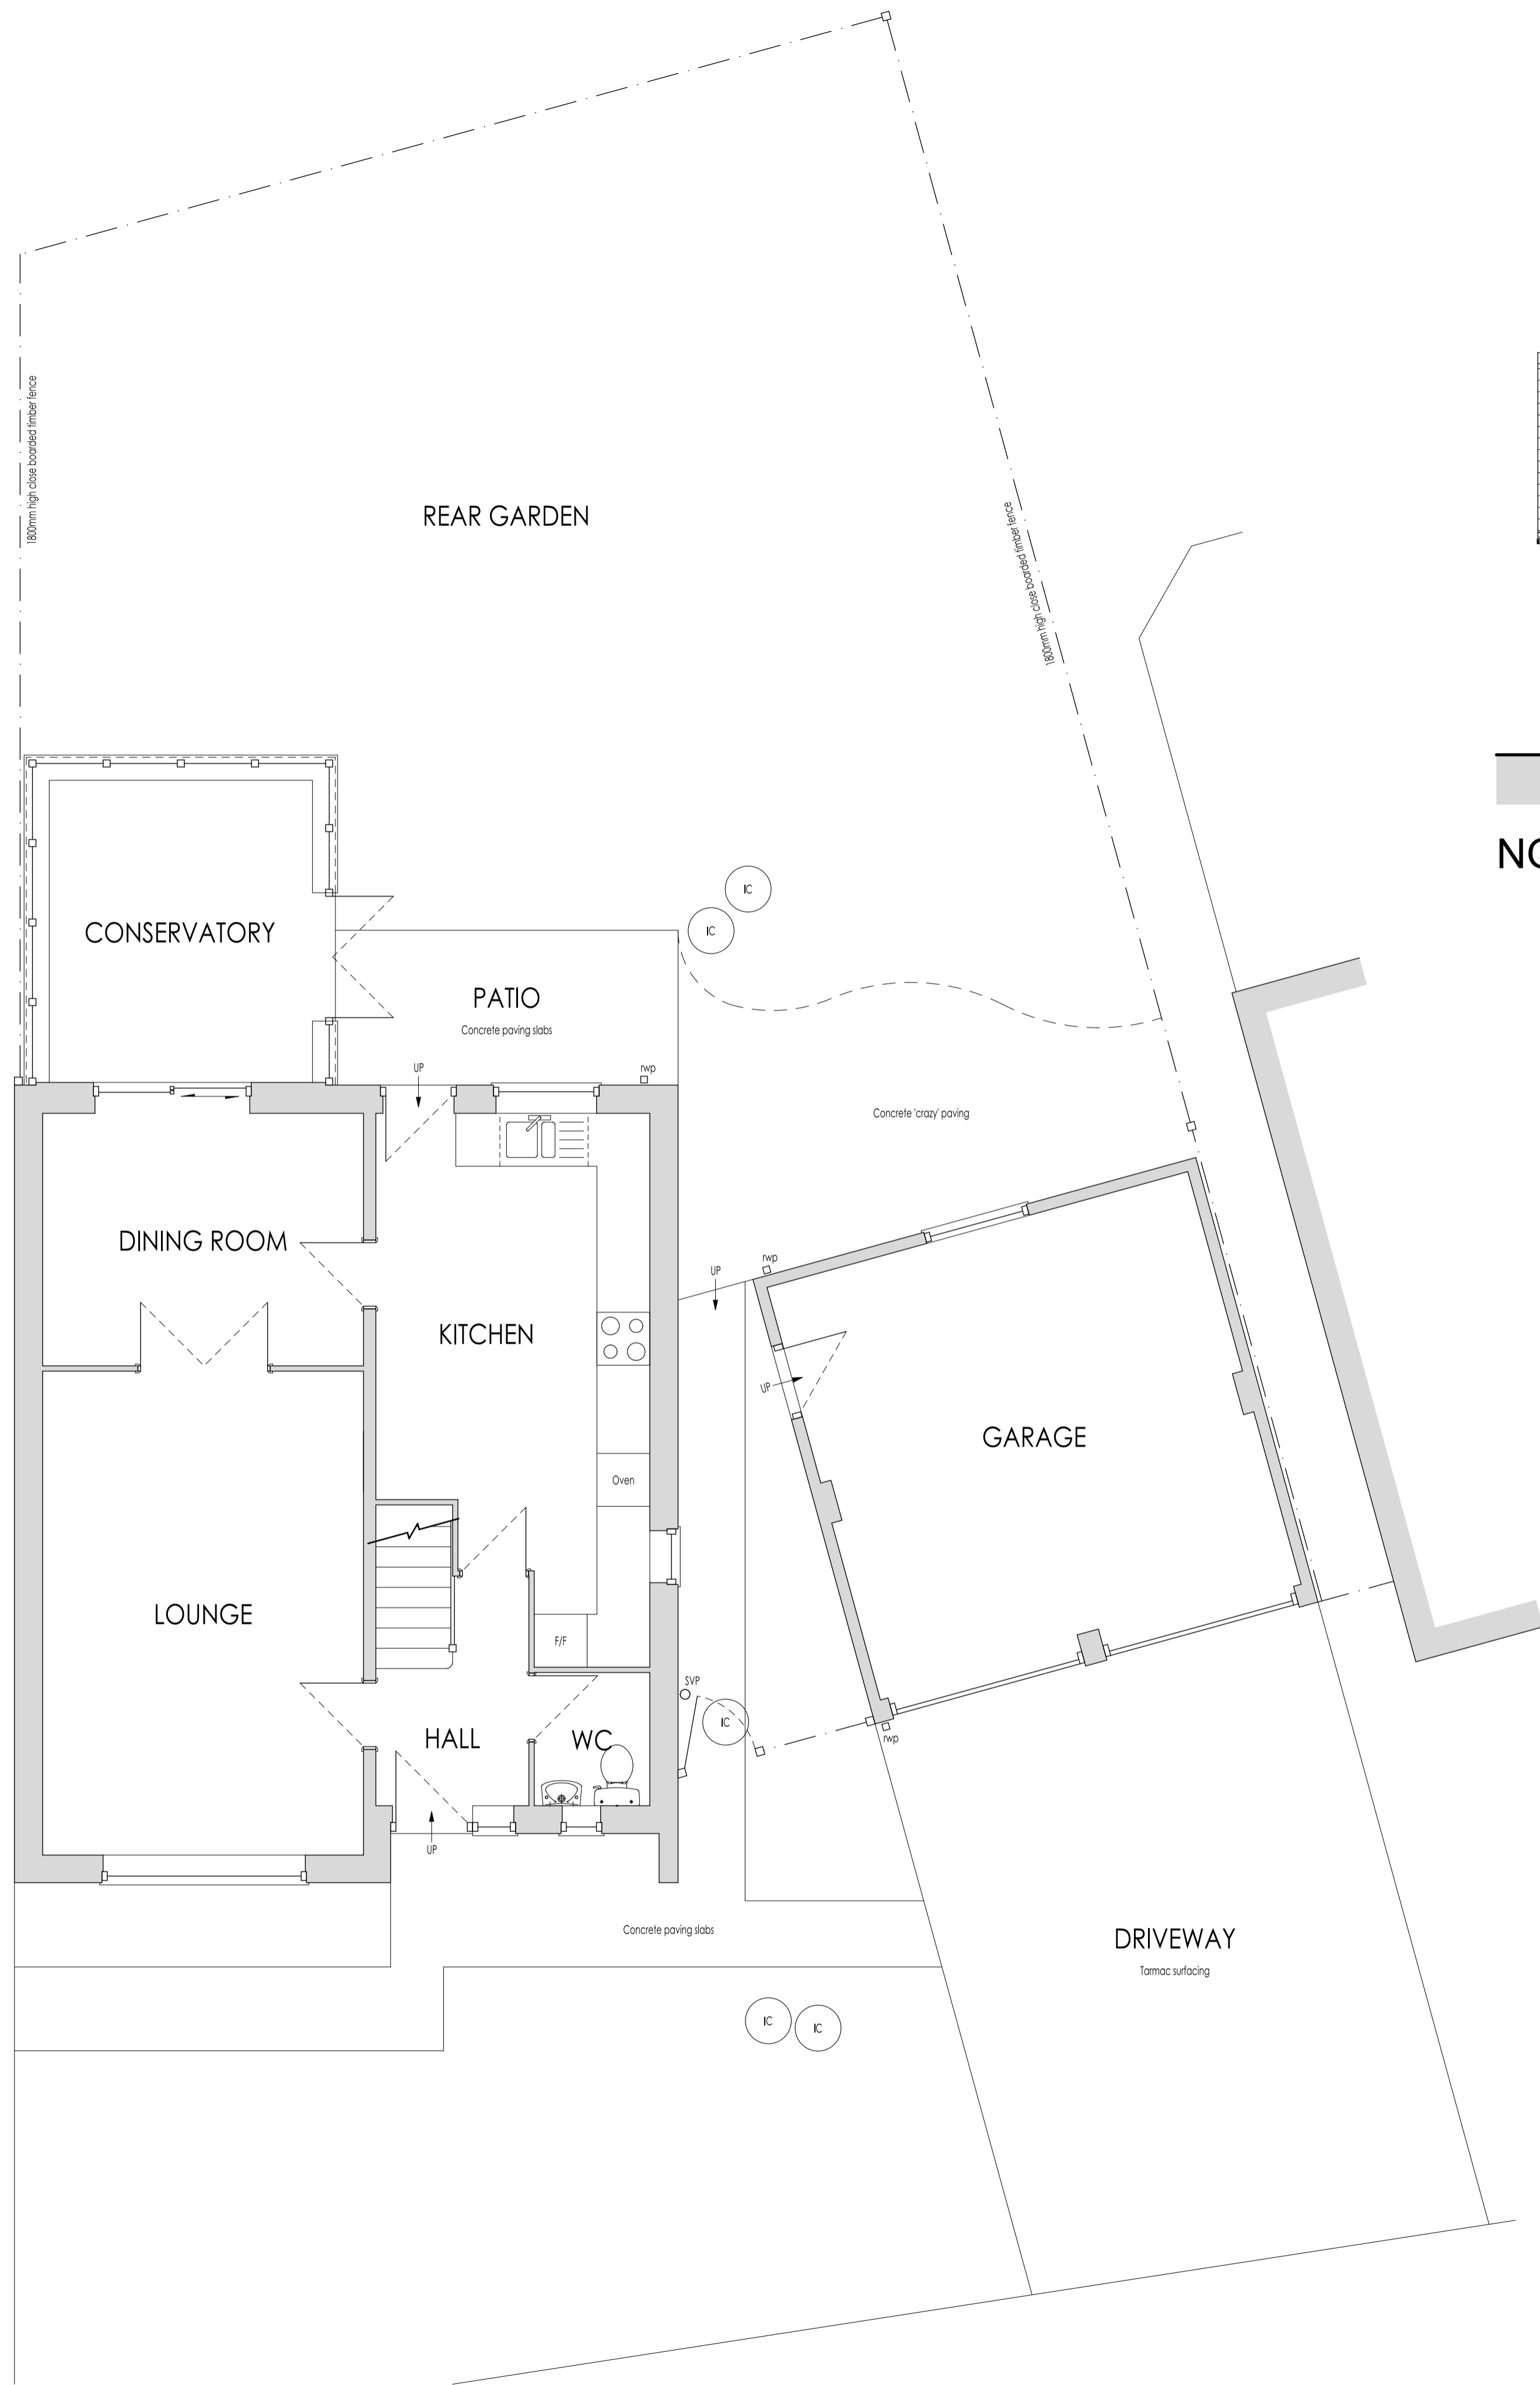


GROUND FLOOR PLAN



NORTH EAST ELEVATION (REAR)

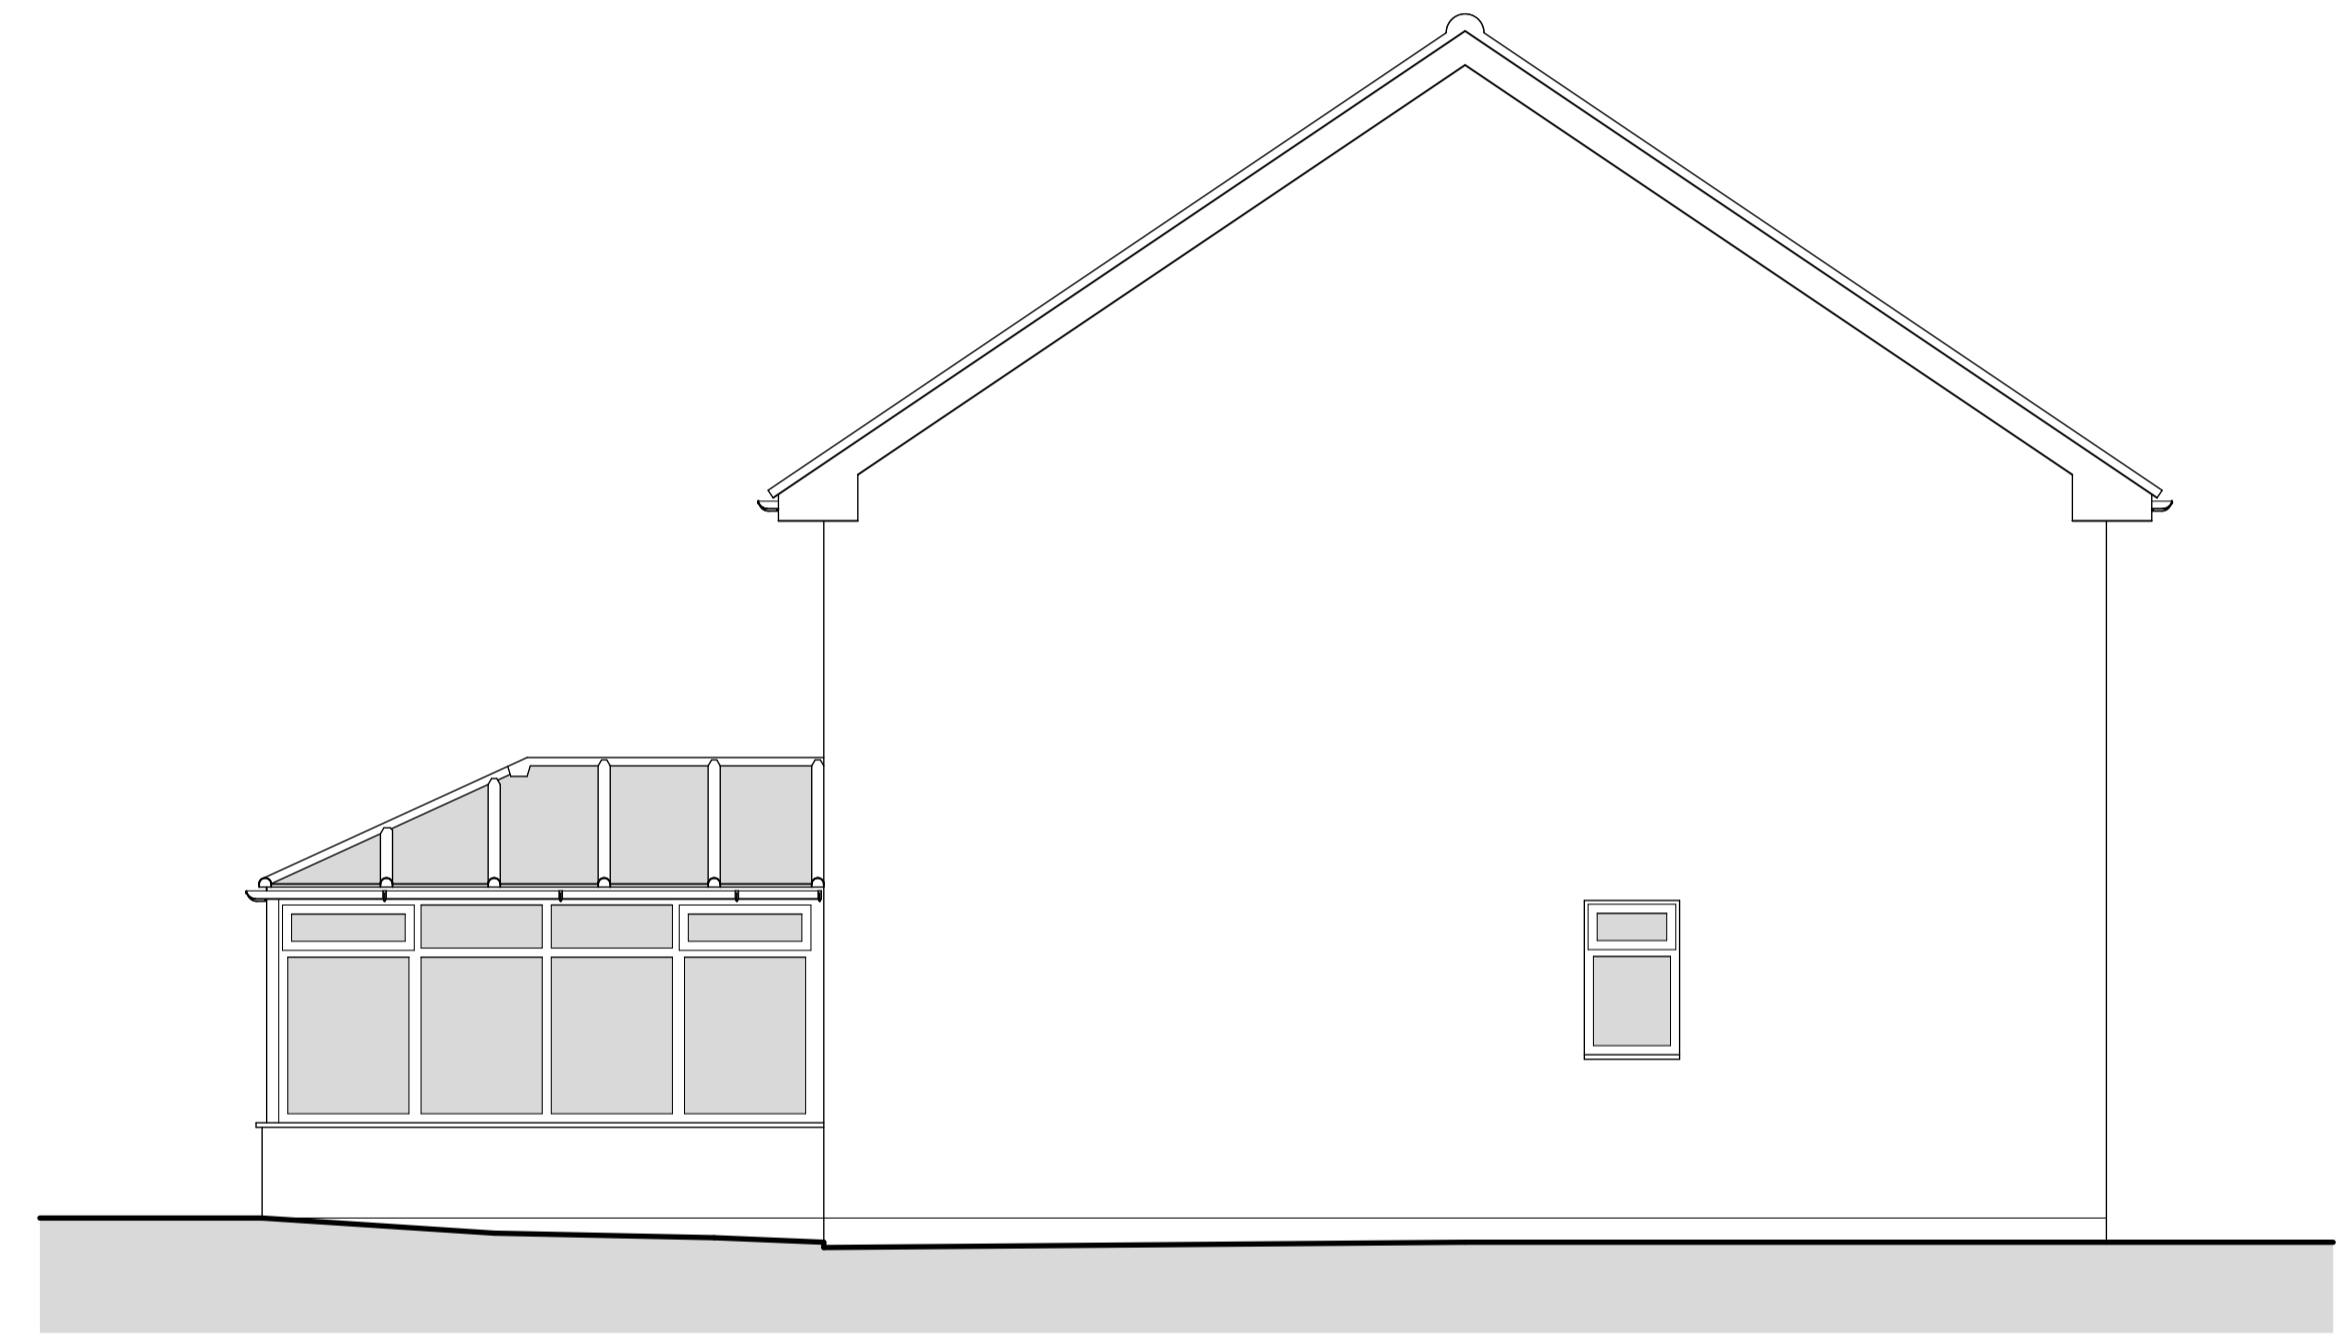

NORTH WEST ELEVATION (SIDE)

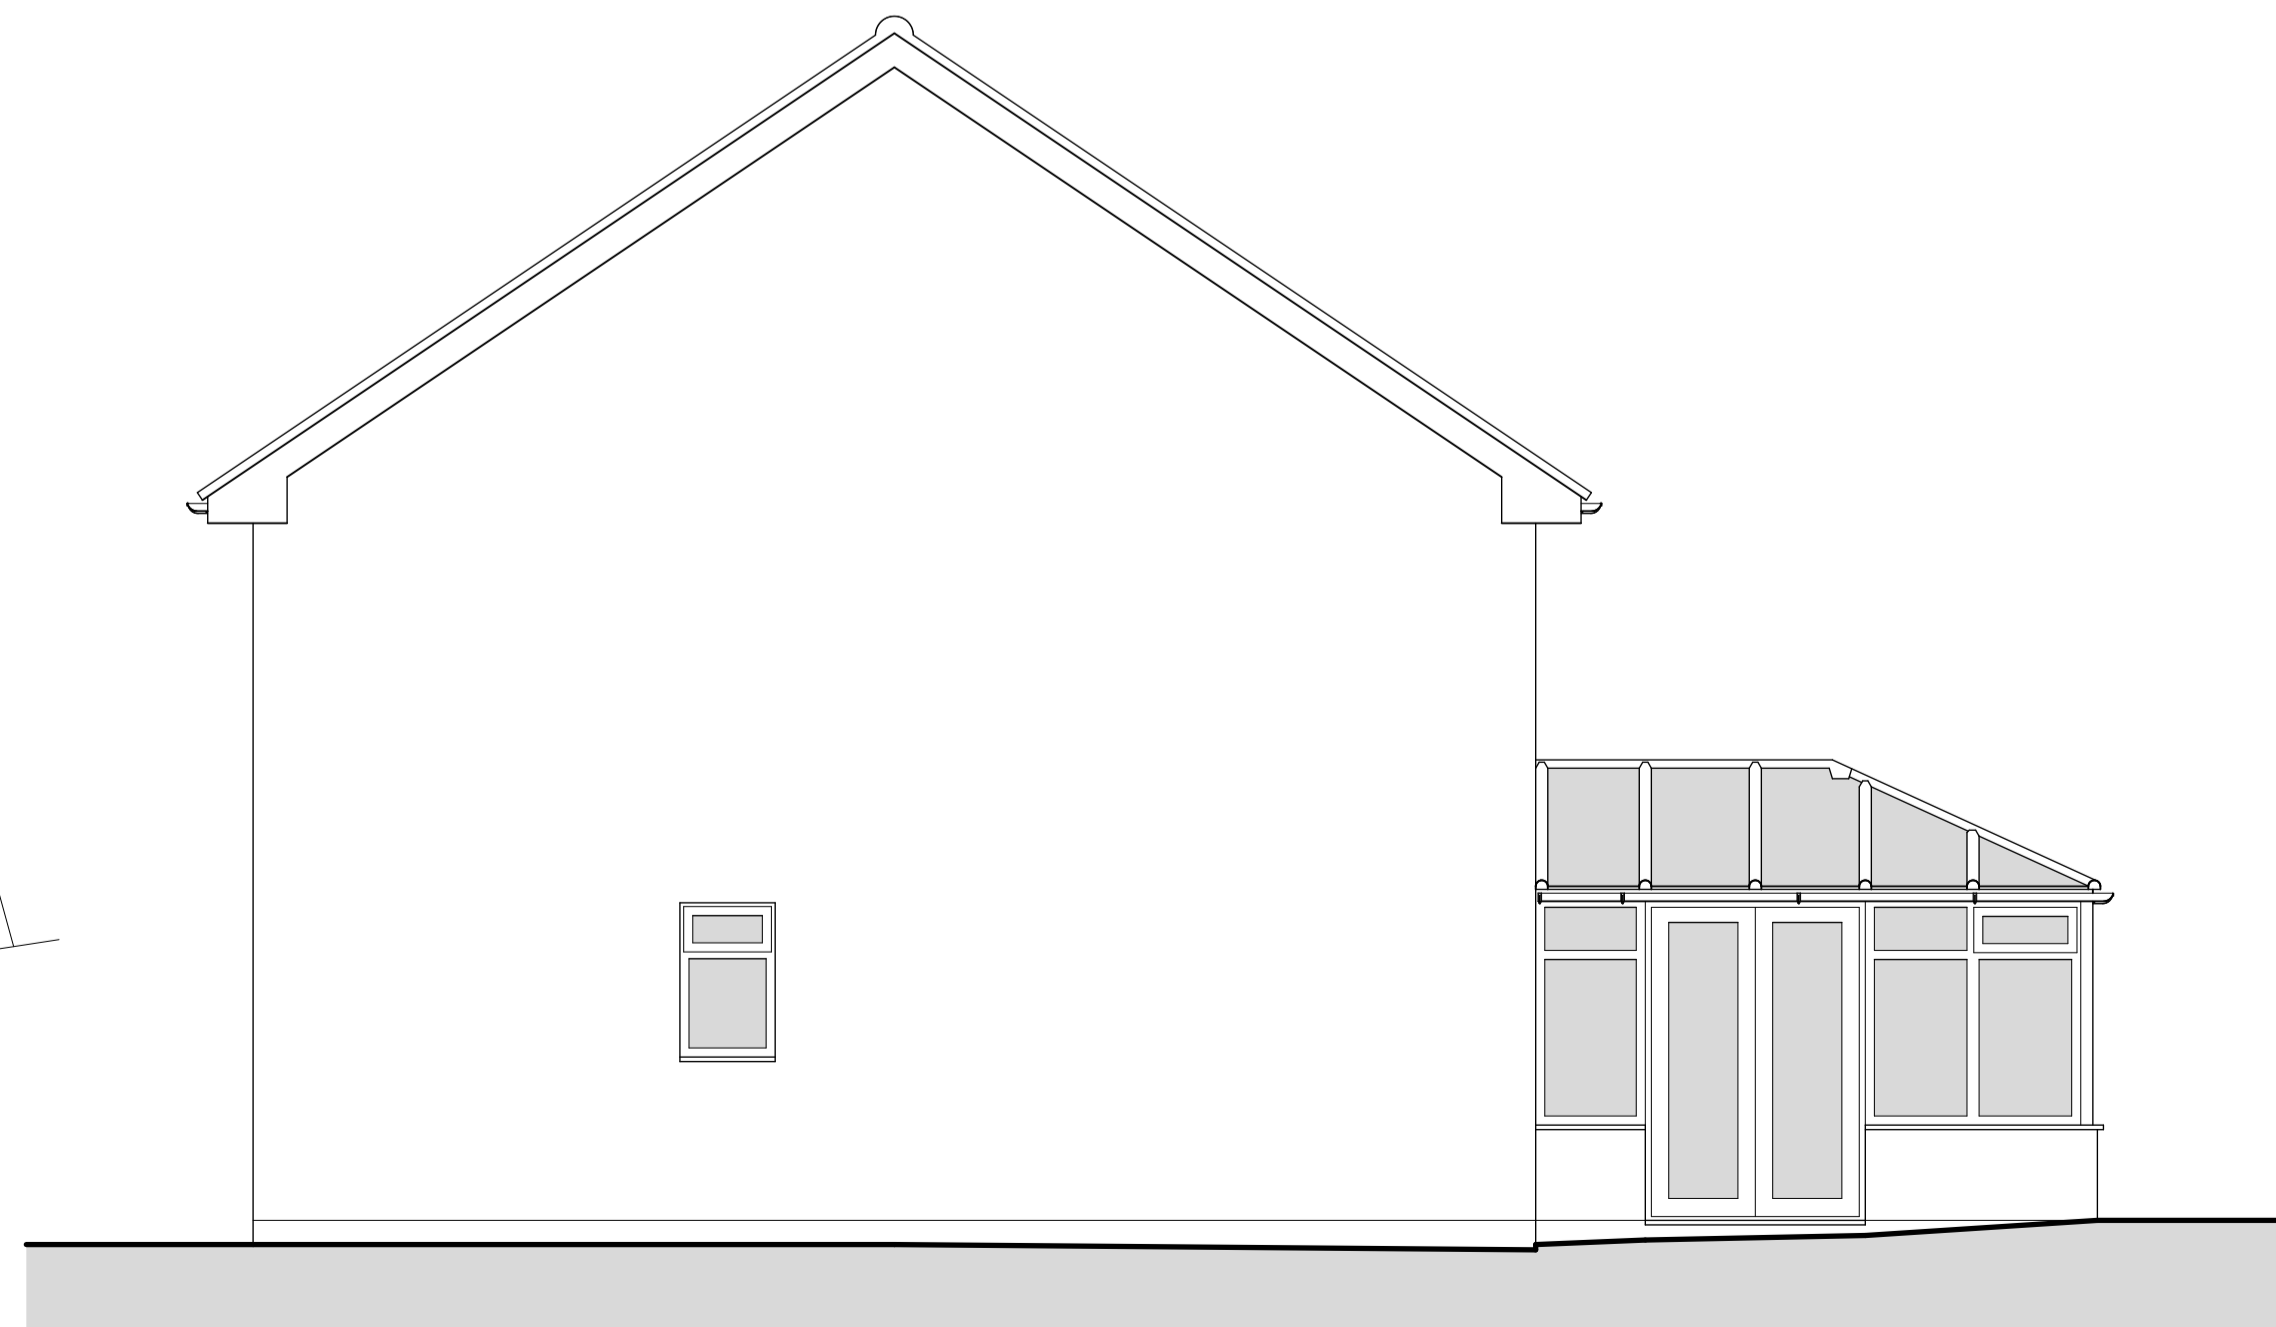

SOUTH EAST ELEVATION (SIDE)

PLANNING



planning • design • architecture
 mobile: 07900 366568 • alex@langtonarchitecture.co.uk

Job Title

EXTENSION & ALTERATIONS AT
 27 FOX COVERT,
 WHETSTONE, LEICESTER

Drawing Scale / Sheet Size	Issue Date	Drawn By
1:50 @ A1	18/12/2023	ALB

Drawing Title

EXISTING
 DWELLING

Drawing Number

B38/020

CAD File Name
 D:\Langton Architecture Dropbox\Project Folders\Fox Covert_27_Whetstone\B38 Rear Extension\B38-020_Ext.dwg