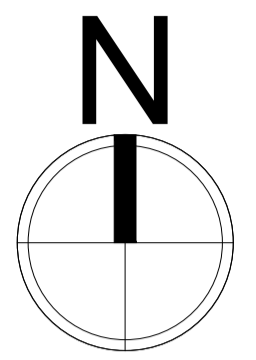
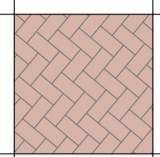
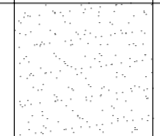
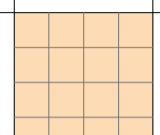

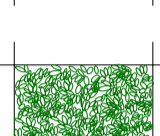

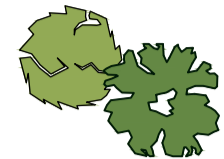

 


COPYRIGHT NOTICE:
 This drawing is the copyright of the designer and may not be reproduced or used except by written permission.

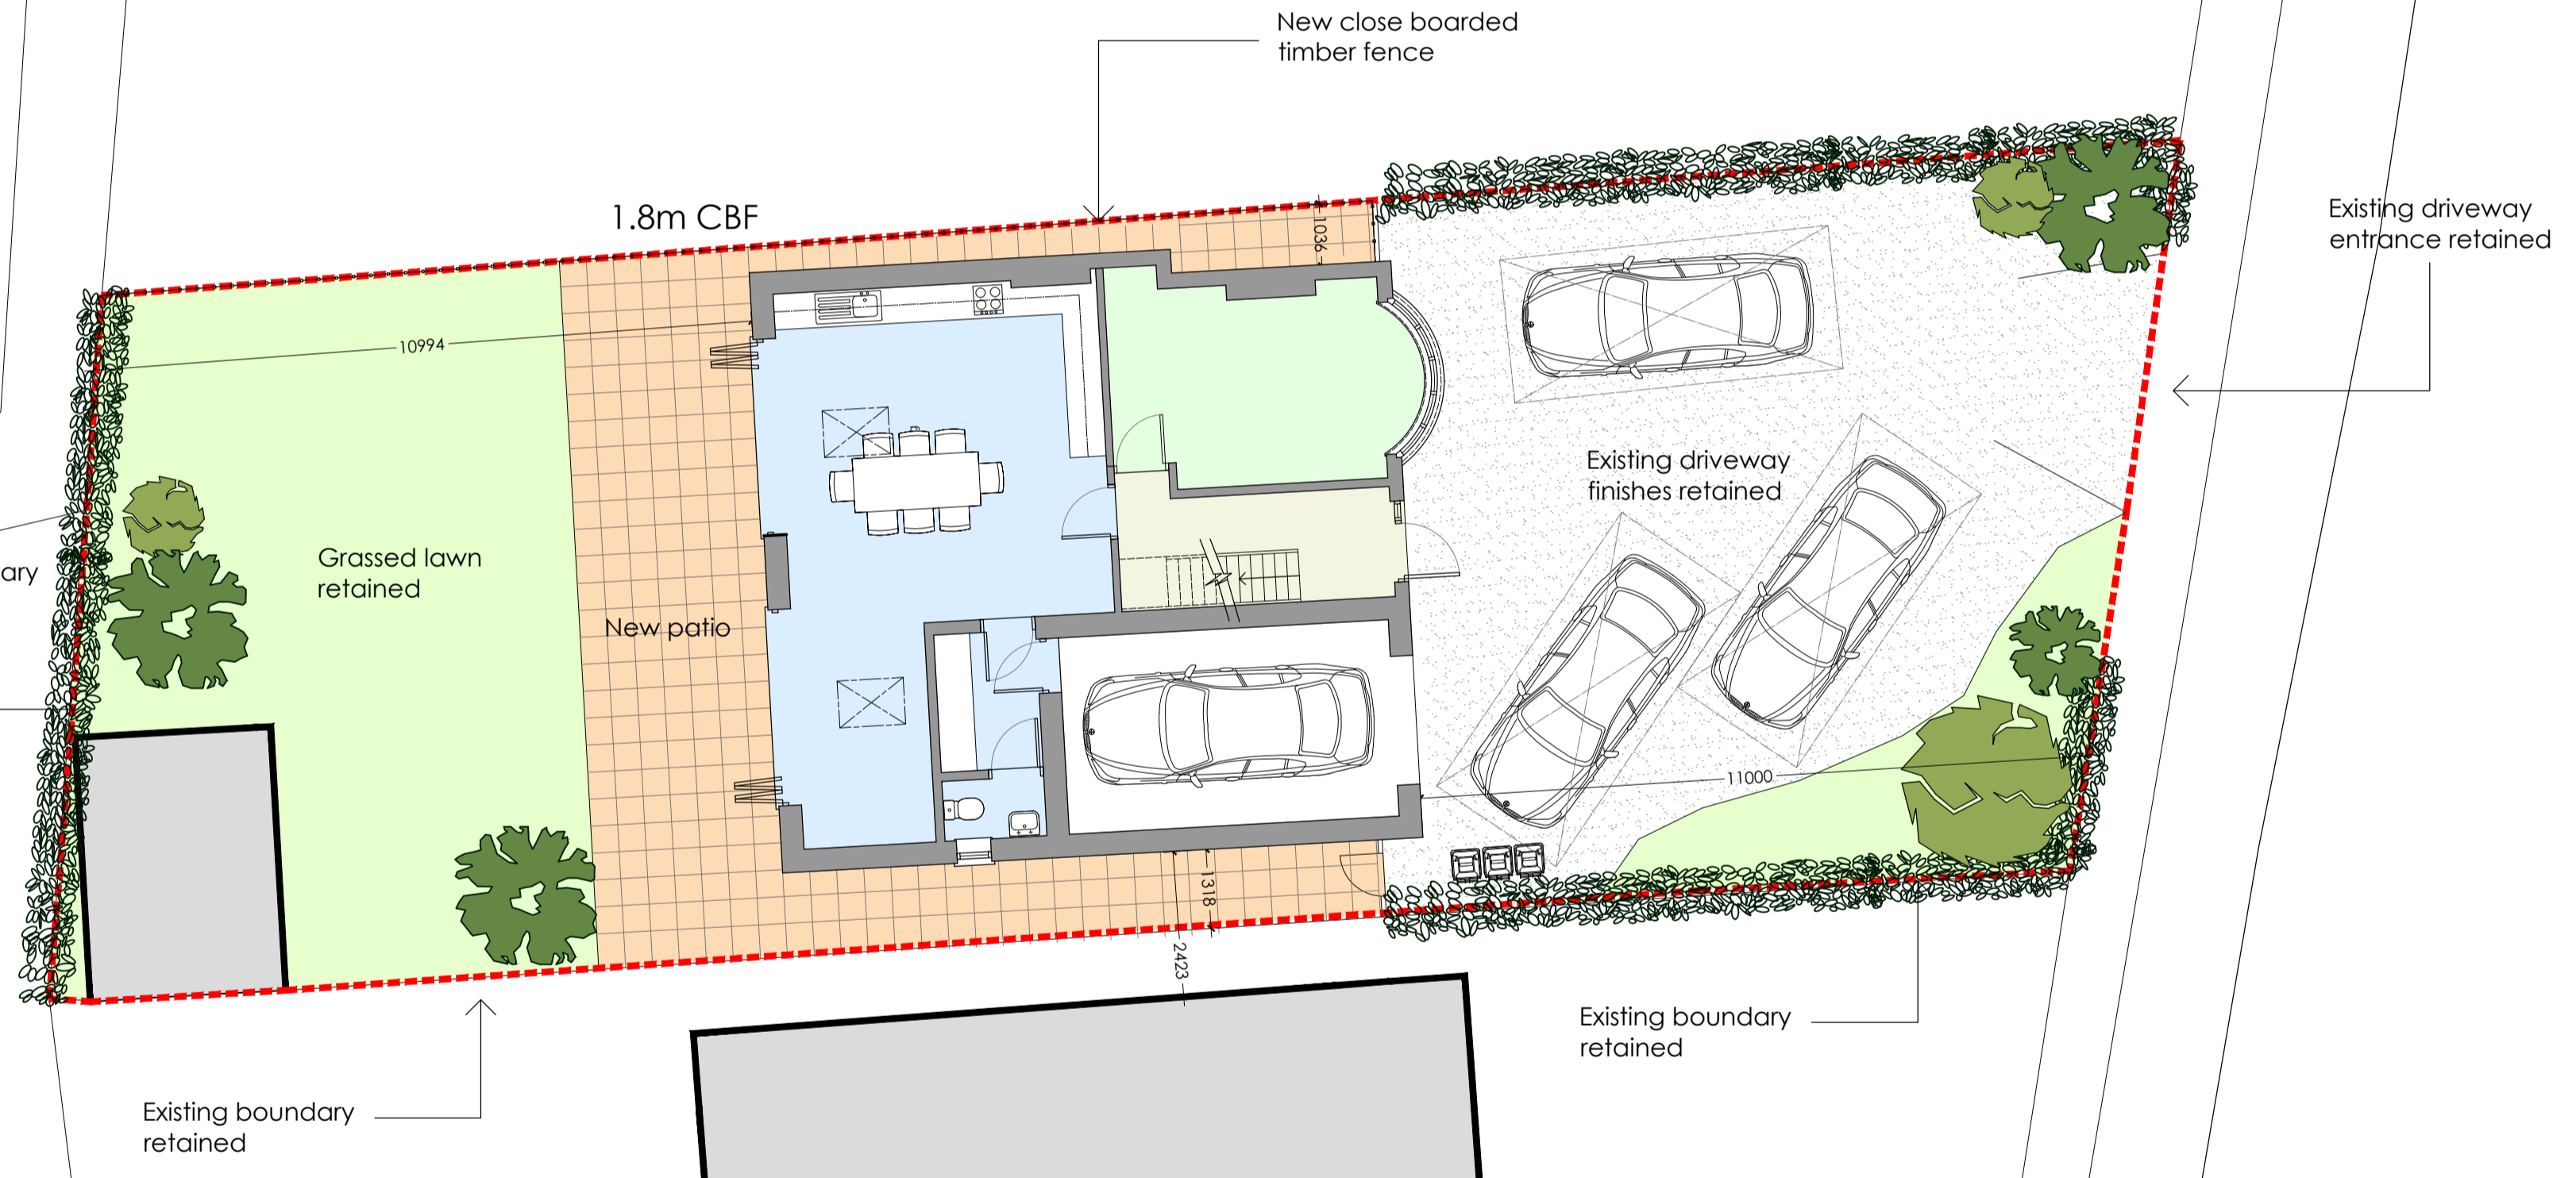
Do not scale from this drawing. Use digital dimensions only. All levels and dimensions to be checked on site. All level and dimensional measurements are to be brought to the immediate attention of SMARTeCH Design. Responsibility cannot be accepted for alterations made to this design without prior acknowledgement of SMARTeCH Design. This drawing may only be used for the client and location specified in the title block. It may not be copied or disclosed to any other third party without prior written consent from SMARTeCH Design.



Site layout legend:

-  Block paving
-  Permeable gravel finish
-  450x450 paving slabs
-  Areas laid to grass
-  Existing hedgerow
-  Proposed site boundary
-  Existing trees / tall hedgerow
-  1.8m CBF
-  New 1.8m close boarded timber fence

Approval Notice
 23/0509/FUL



Proposed Site Plan

Rev.	Date	Drawn	Note
SMARTeCH DESIGN			
<small>T: 01664 37056 / 07723 585746 E: info@smartechdesign.co.uk Sarah Miskowski trading as SMARTeCH Design</small>			
Project: Proposed Extension & Alterations 45 Broughton Road Croft For Interior Mode			
Drawing Title: Proposed Site Plan			
Scale: 1:100@A1	Drawn: SM	Status: PLANNING	Date: Dec 2023
Drawing Number: 0110-P02-004		Revision:	