

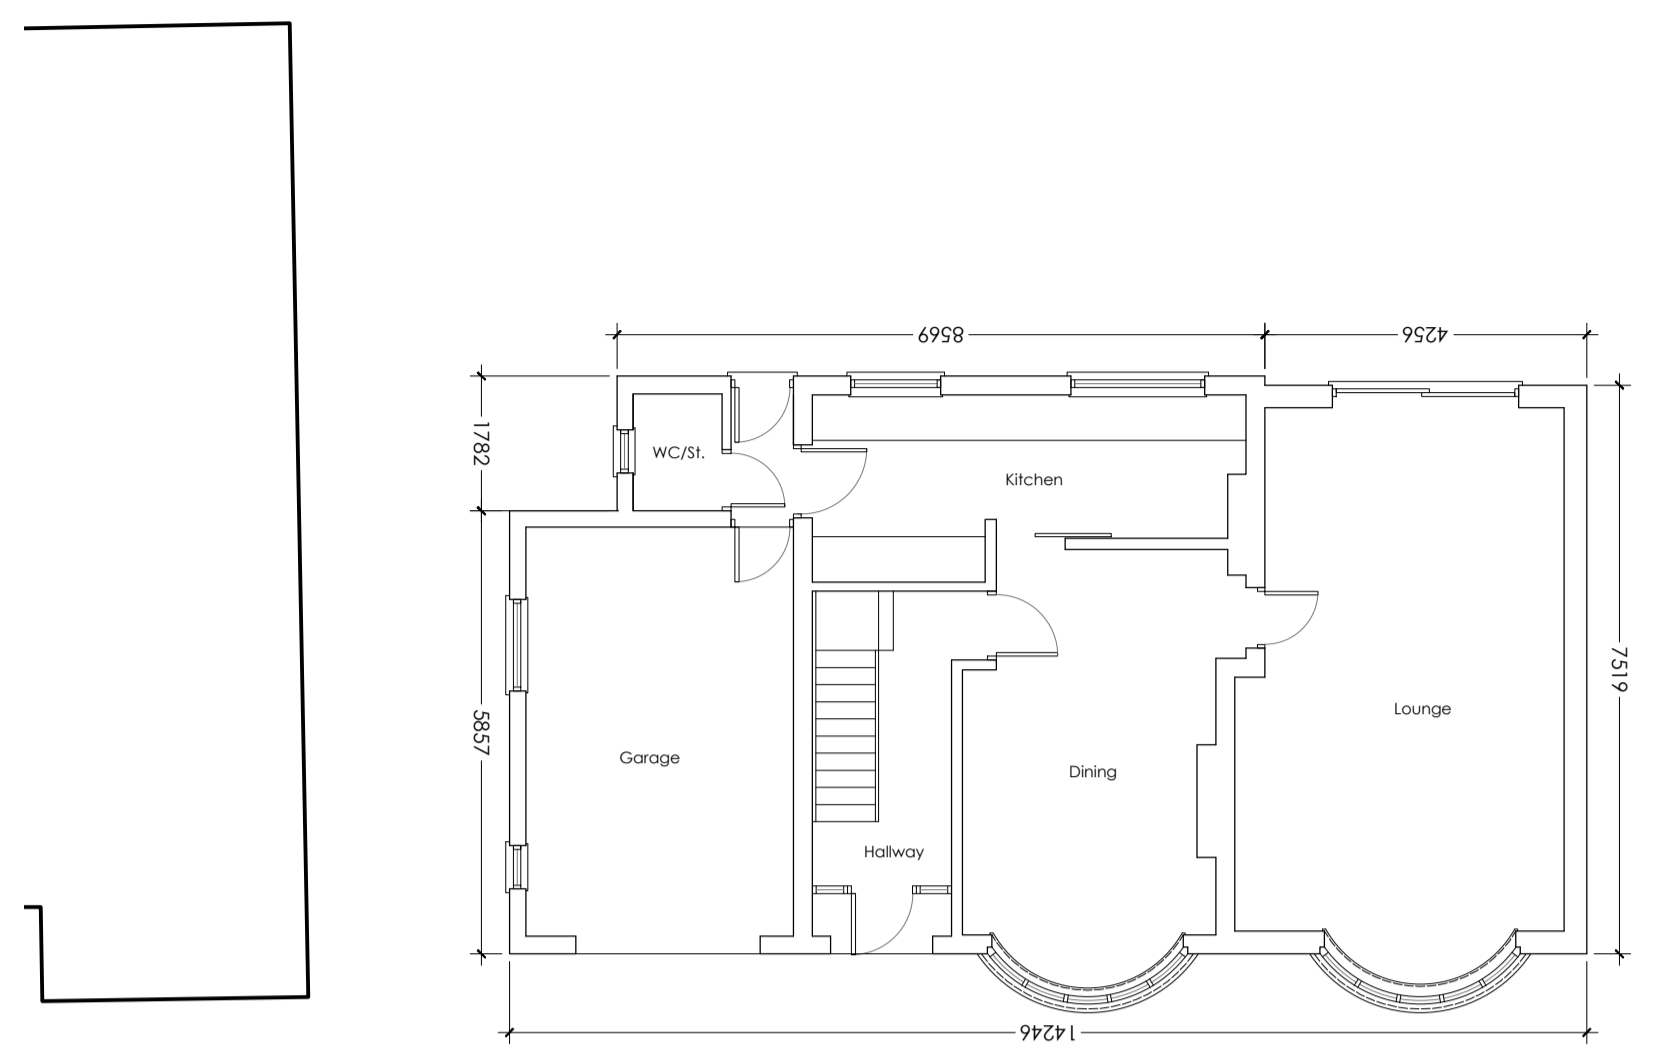
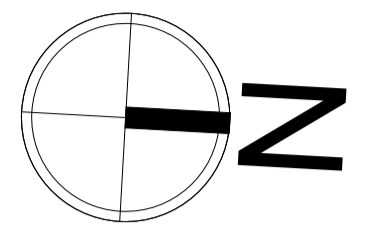


**COPYRIGHT NOTICE:**  
 This drawing is the copyright of the designer and may not be reproduced or used except by written permission.


Do not scale from this drawing. Use digital dimensions only. All levels and dimensions to be checked on site. All level and dimensional measurements are to be brought to the immediate attention of SMARTTECH Design. Responsibility cannot be accepted for alteration or deviation from this design without prior acknowledgement of SMARTTECH Design. Copyright reserved. This drawing may only be used for the client and location specified in the title block. It may not be copied or disclosed to any other third party without prior written consent from SMARTTECH Design.

 

Existing Ground Floor

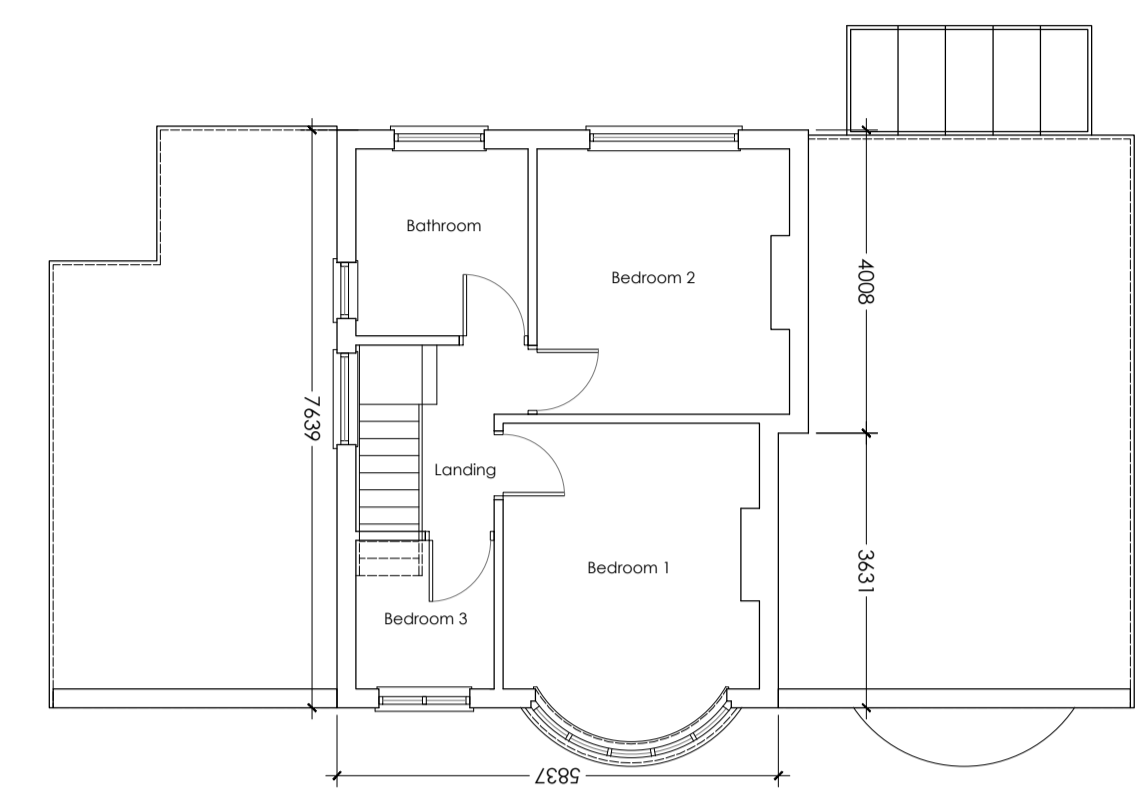


Existing First Floor

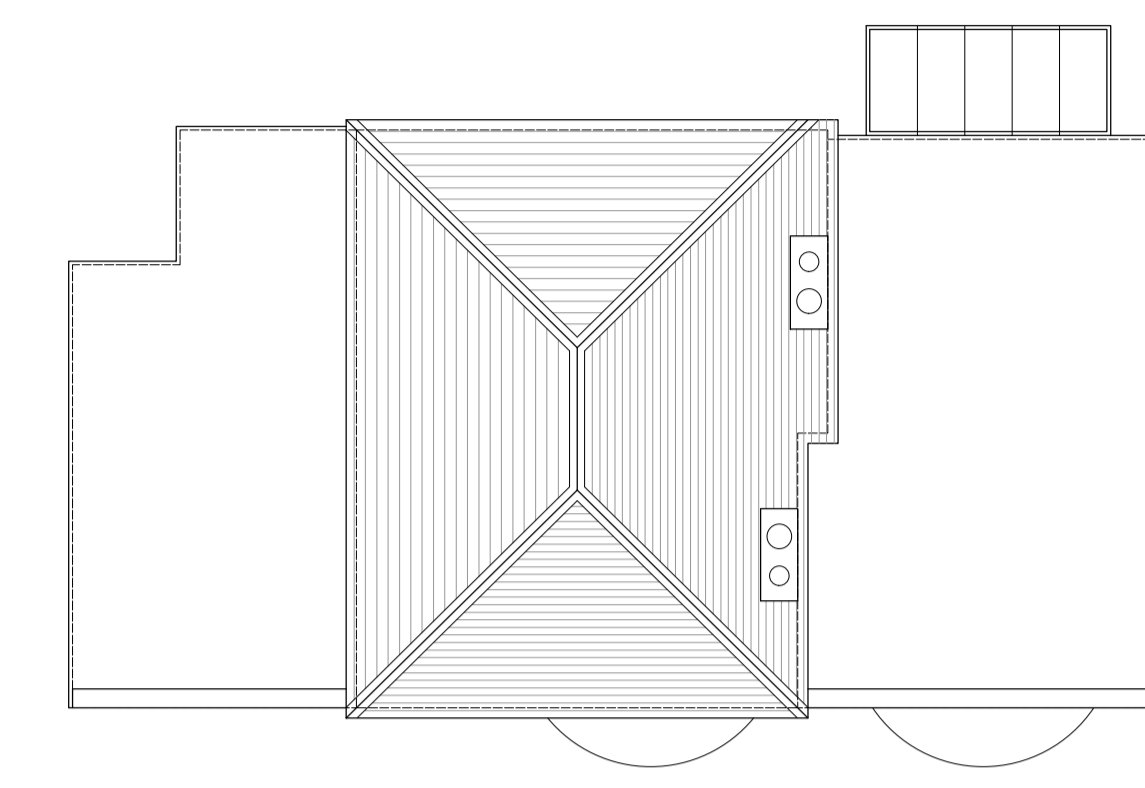

Existing Roof Plan




Existing East Elevation

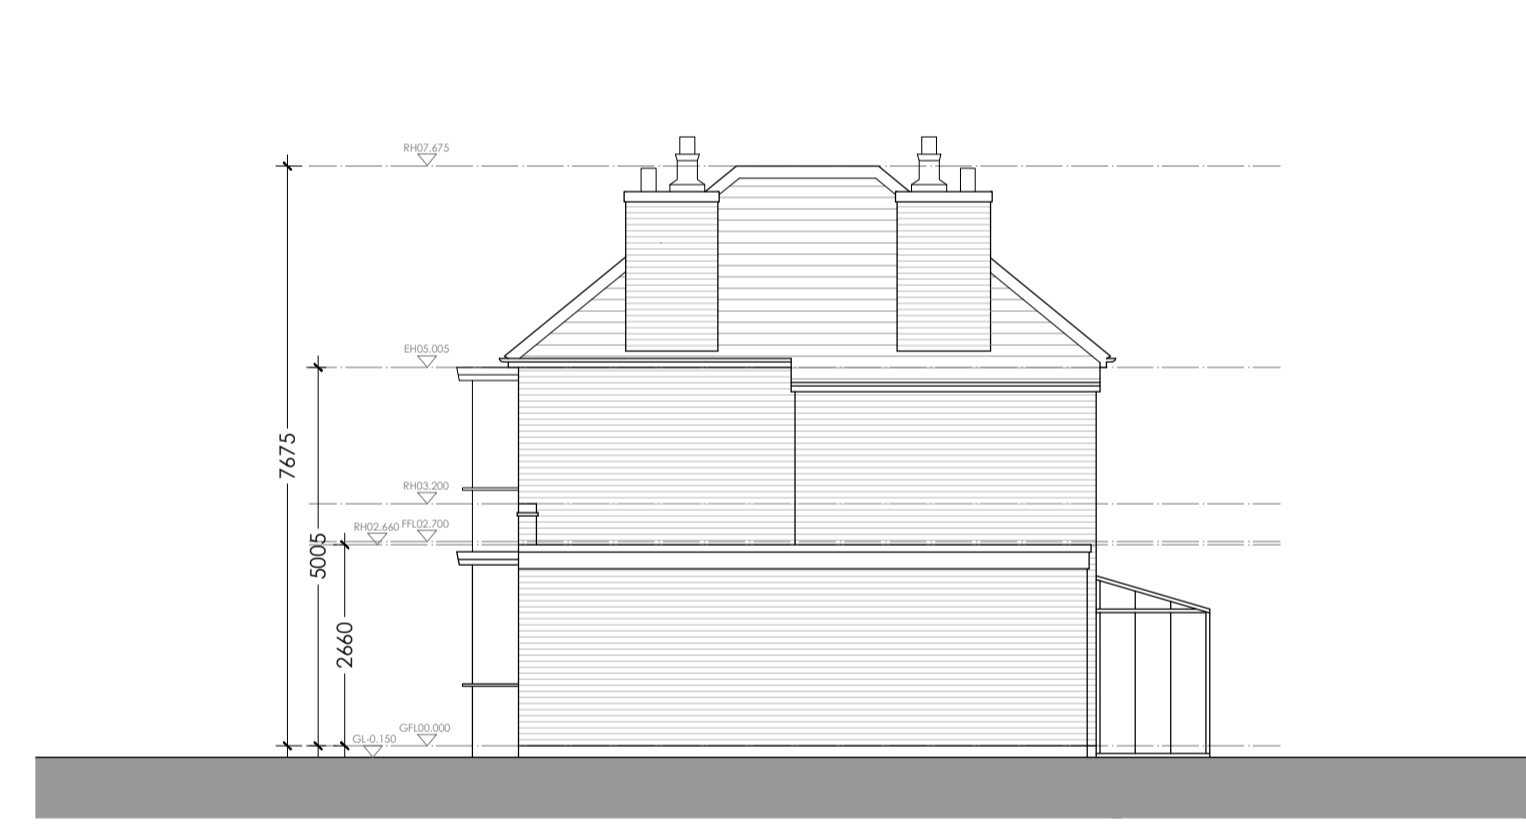

Existing North Elevation



Existing South Elevation

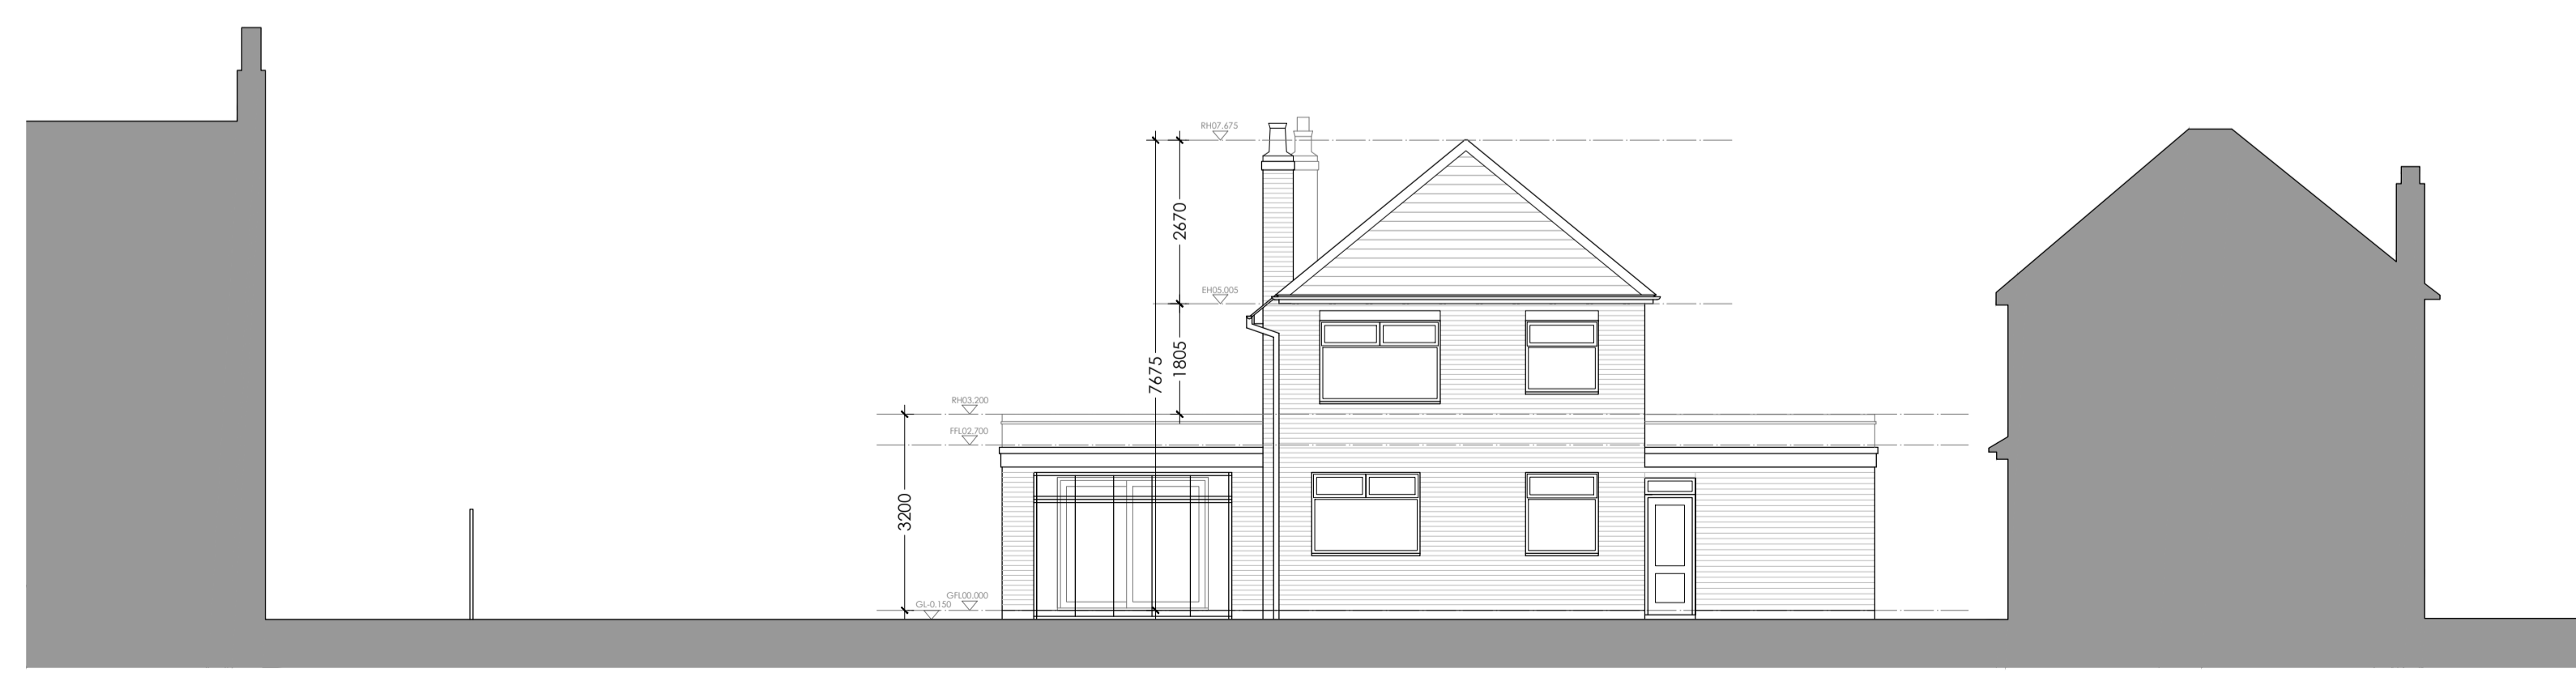

Existing West Elevation

Rev.	Date	Drawn	Note
<b>SMARTTECH</b> DESIGN			
T: 01664 37056 / 07723 88746 E: info@smarttechdesign.co.uk Sarah Mikolowski trading as SMARTTECH Design			
Project: Proposed Extension & Alterations 45 Broughton Road Croft For Interior Mode			
Drawing Title: Existing Survey			
Scale: 1:100@A1	Drawn: SM	Status: PLANNING	Date: Dec 2023
Drawing Number: 0110-P02-001		Revision:	