




Existing Ground Floor Plan

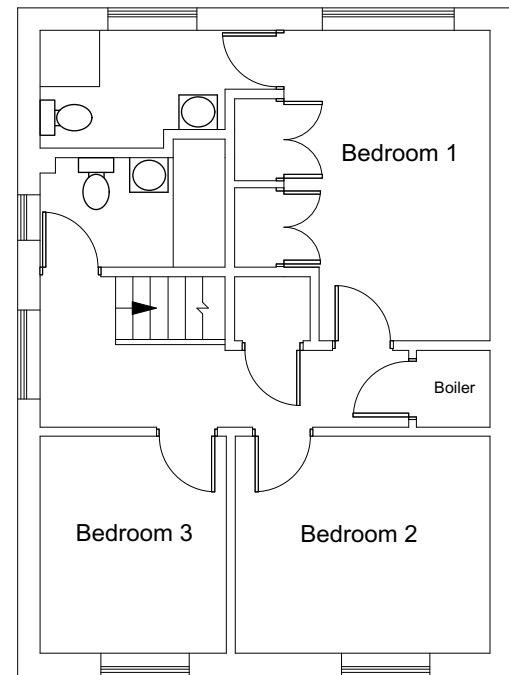

Existing First Floor Plan

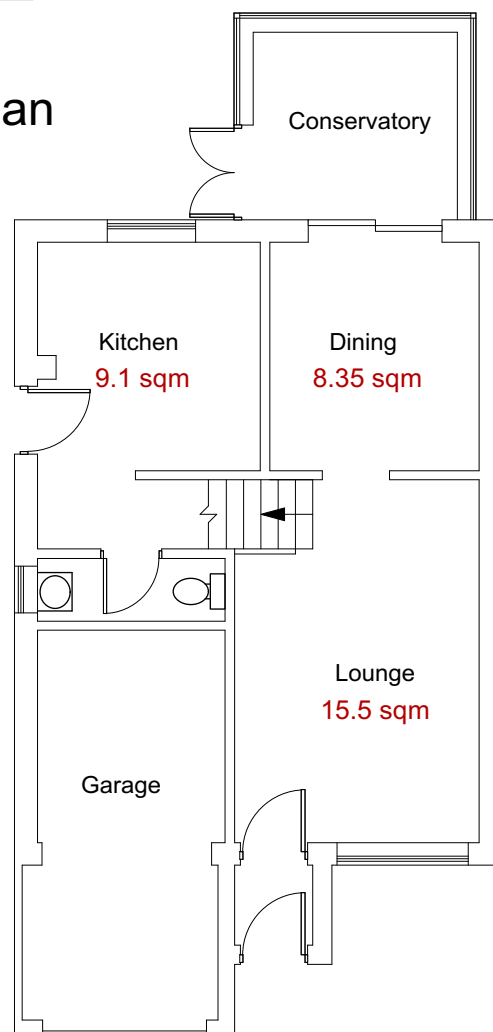

Proposed Ground Floor Plan

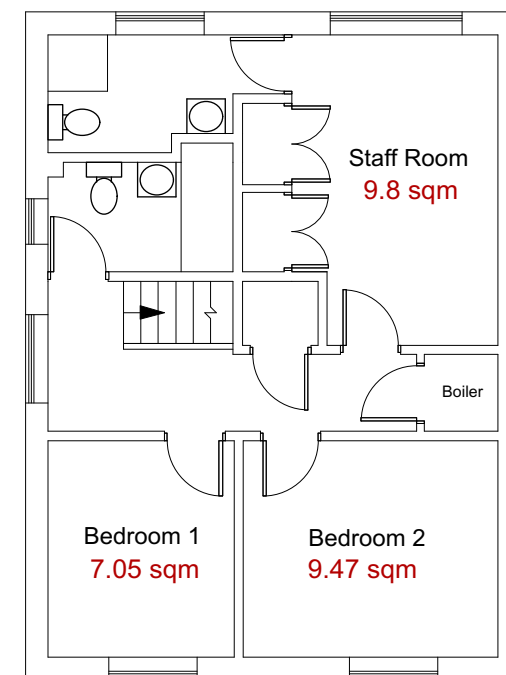

Proposed First Floor Plan

**SI Designs**

**Project**

Proposed change of use from Dwelling (C3) to Children's Care Home (C2)  
2 Children aged between 5 and 17

46 Darien way, LE3 3TT

**Sheet number 1**

Existing and proposed plans

Scale 1:100

Please reply to:  
Greenacre Drive  
Leicester  
LE5 6TE

Mobile: 07969919528

Email: sajjad@sidesigns.co.uk

All dimensions to be checked on site and not scaled off this drawing.