




PROPOSED FRONT ELEVATION 1:100




PROPOSED SIDE ELEVATION 1:100




PROPOSED REAR ELEVATION 1:100

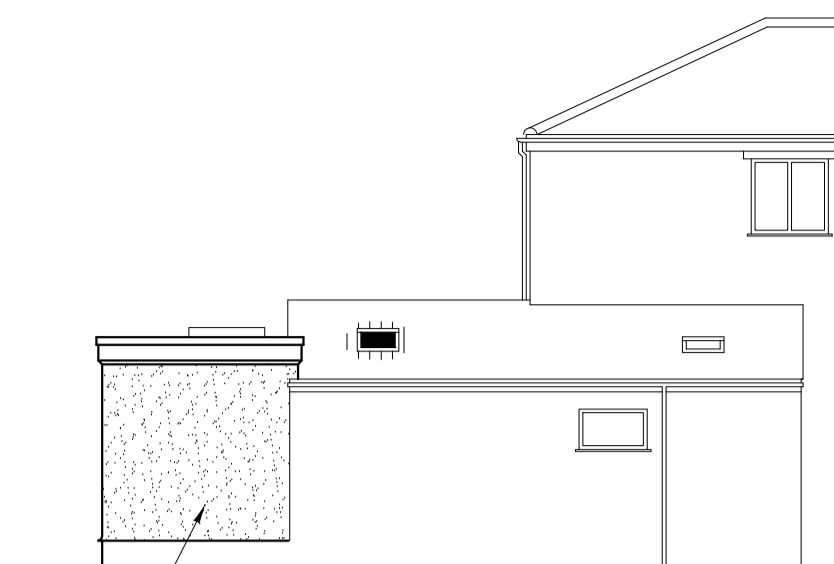


PROPOSED PART SIDE ELEVATION 1:100

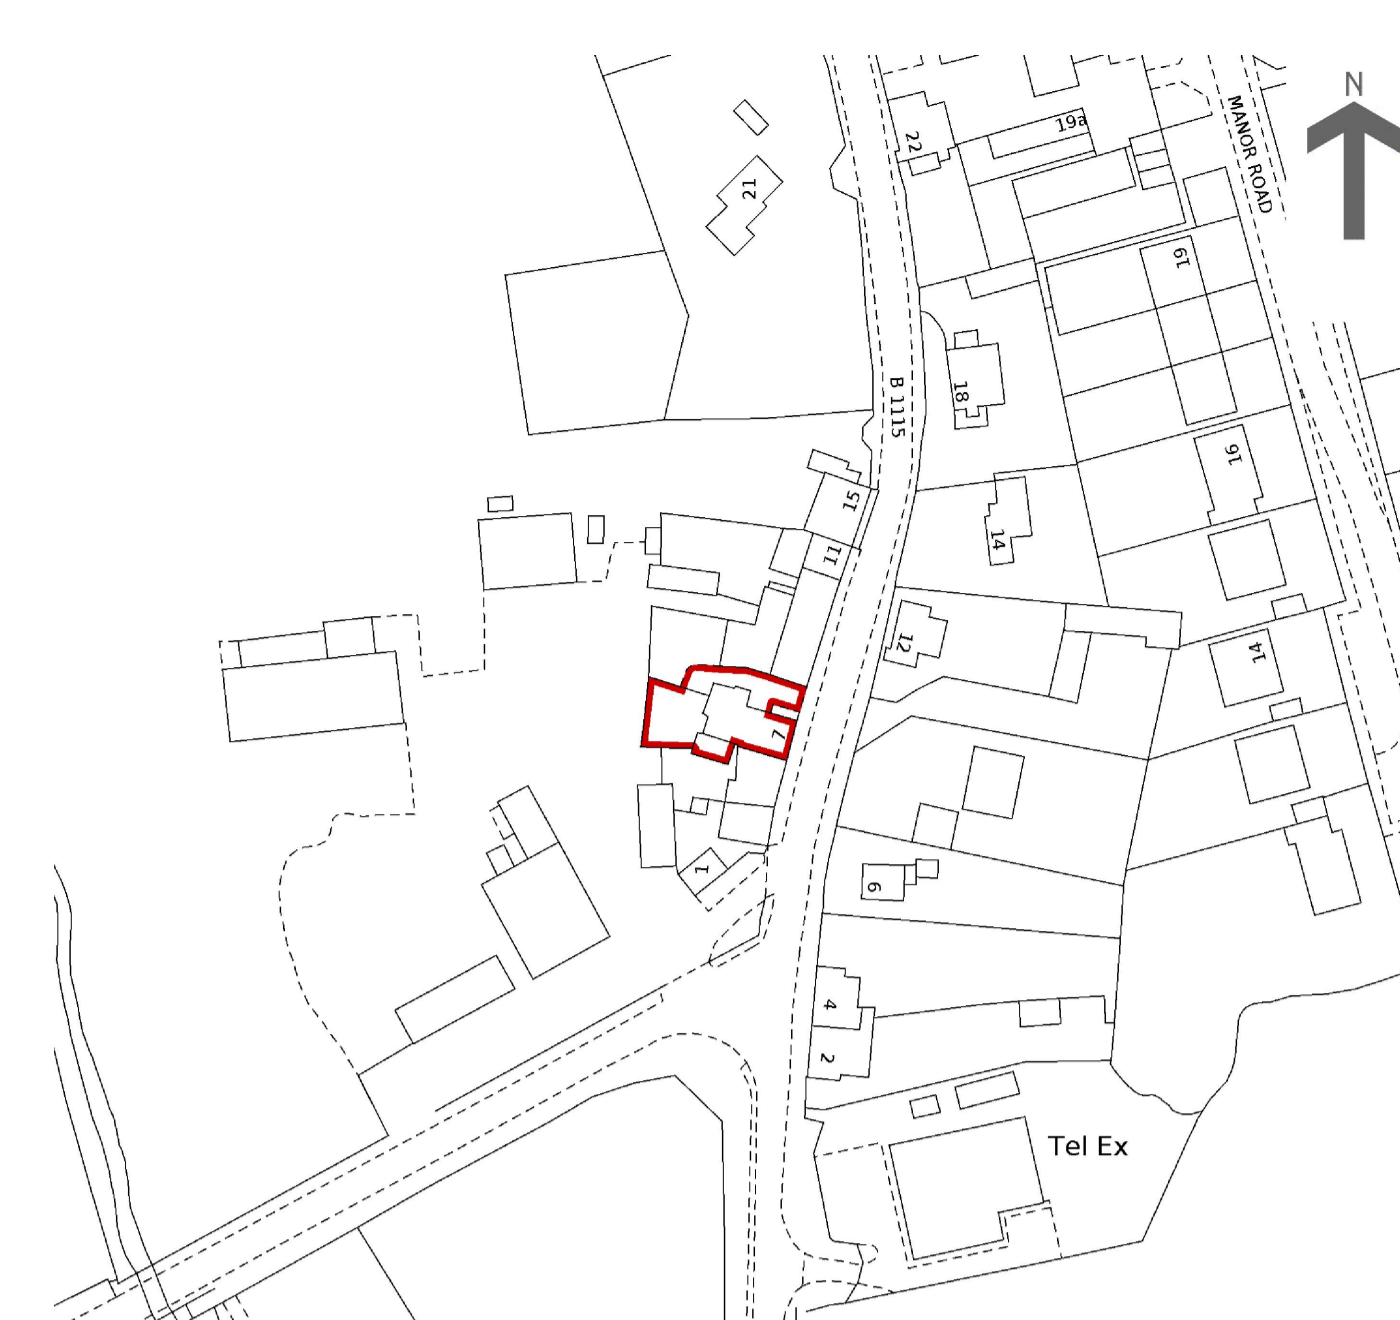

LOCATION PLAN 1:1250

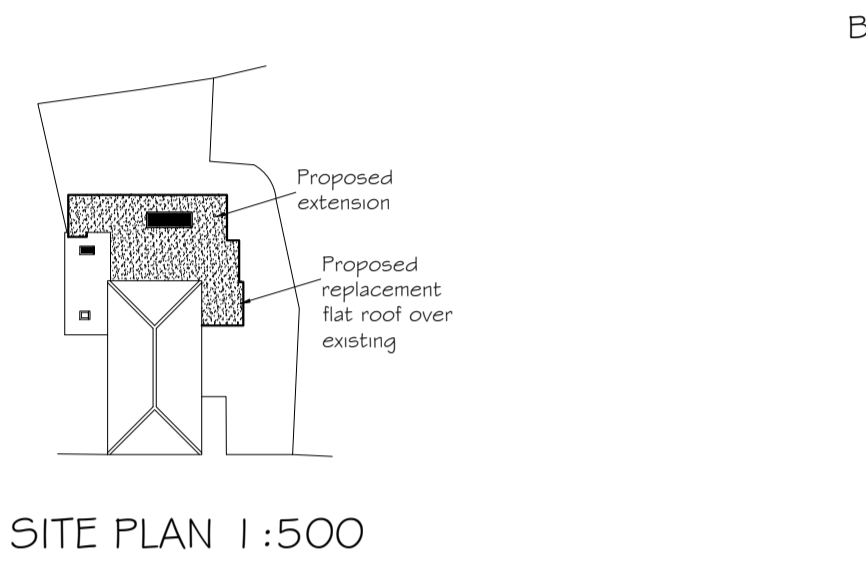

SITE PLAN 1:500

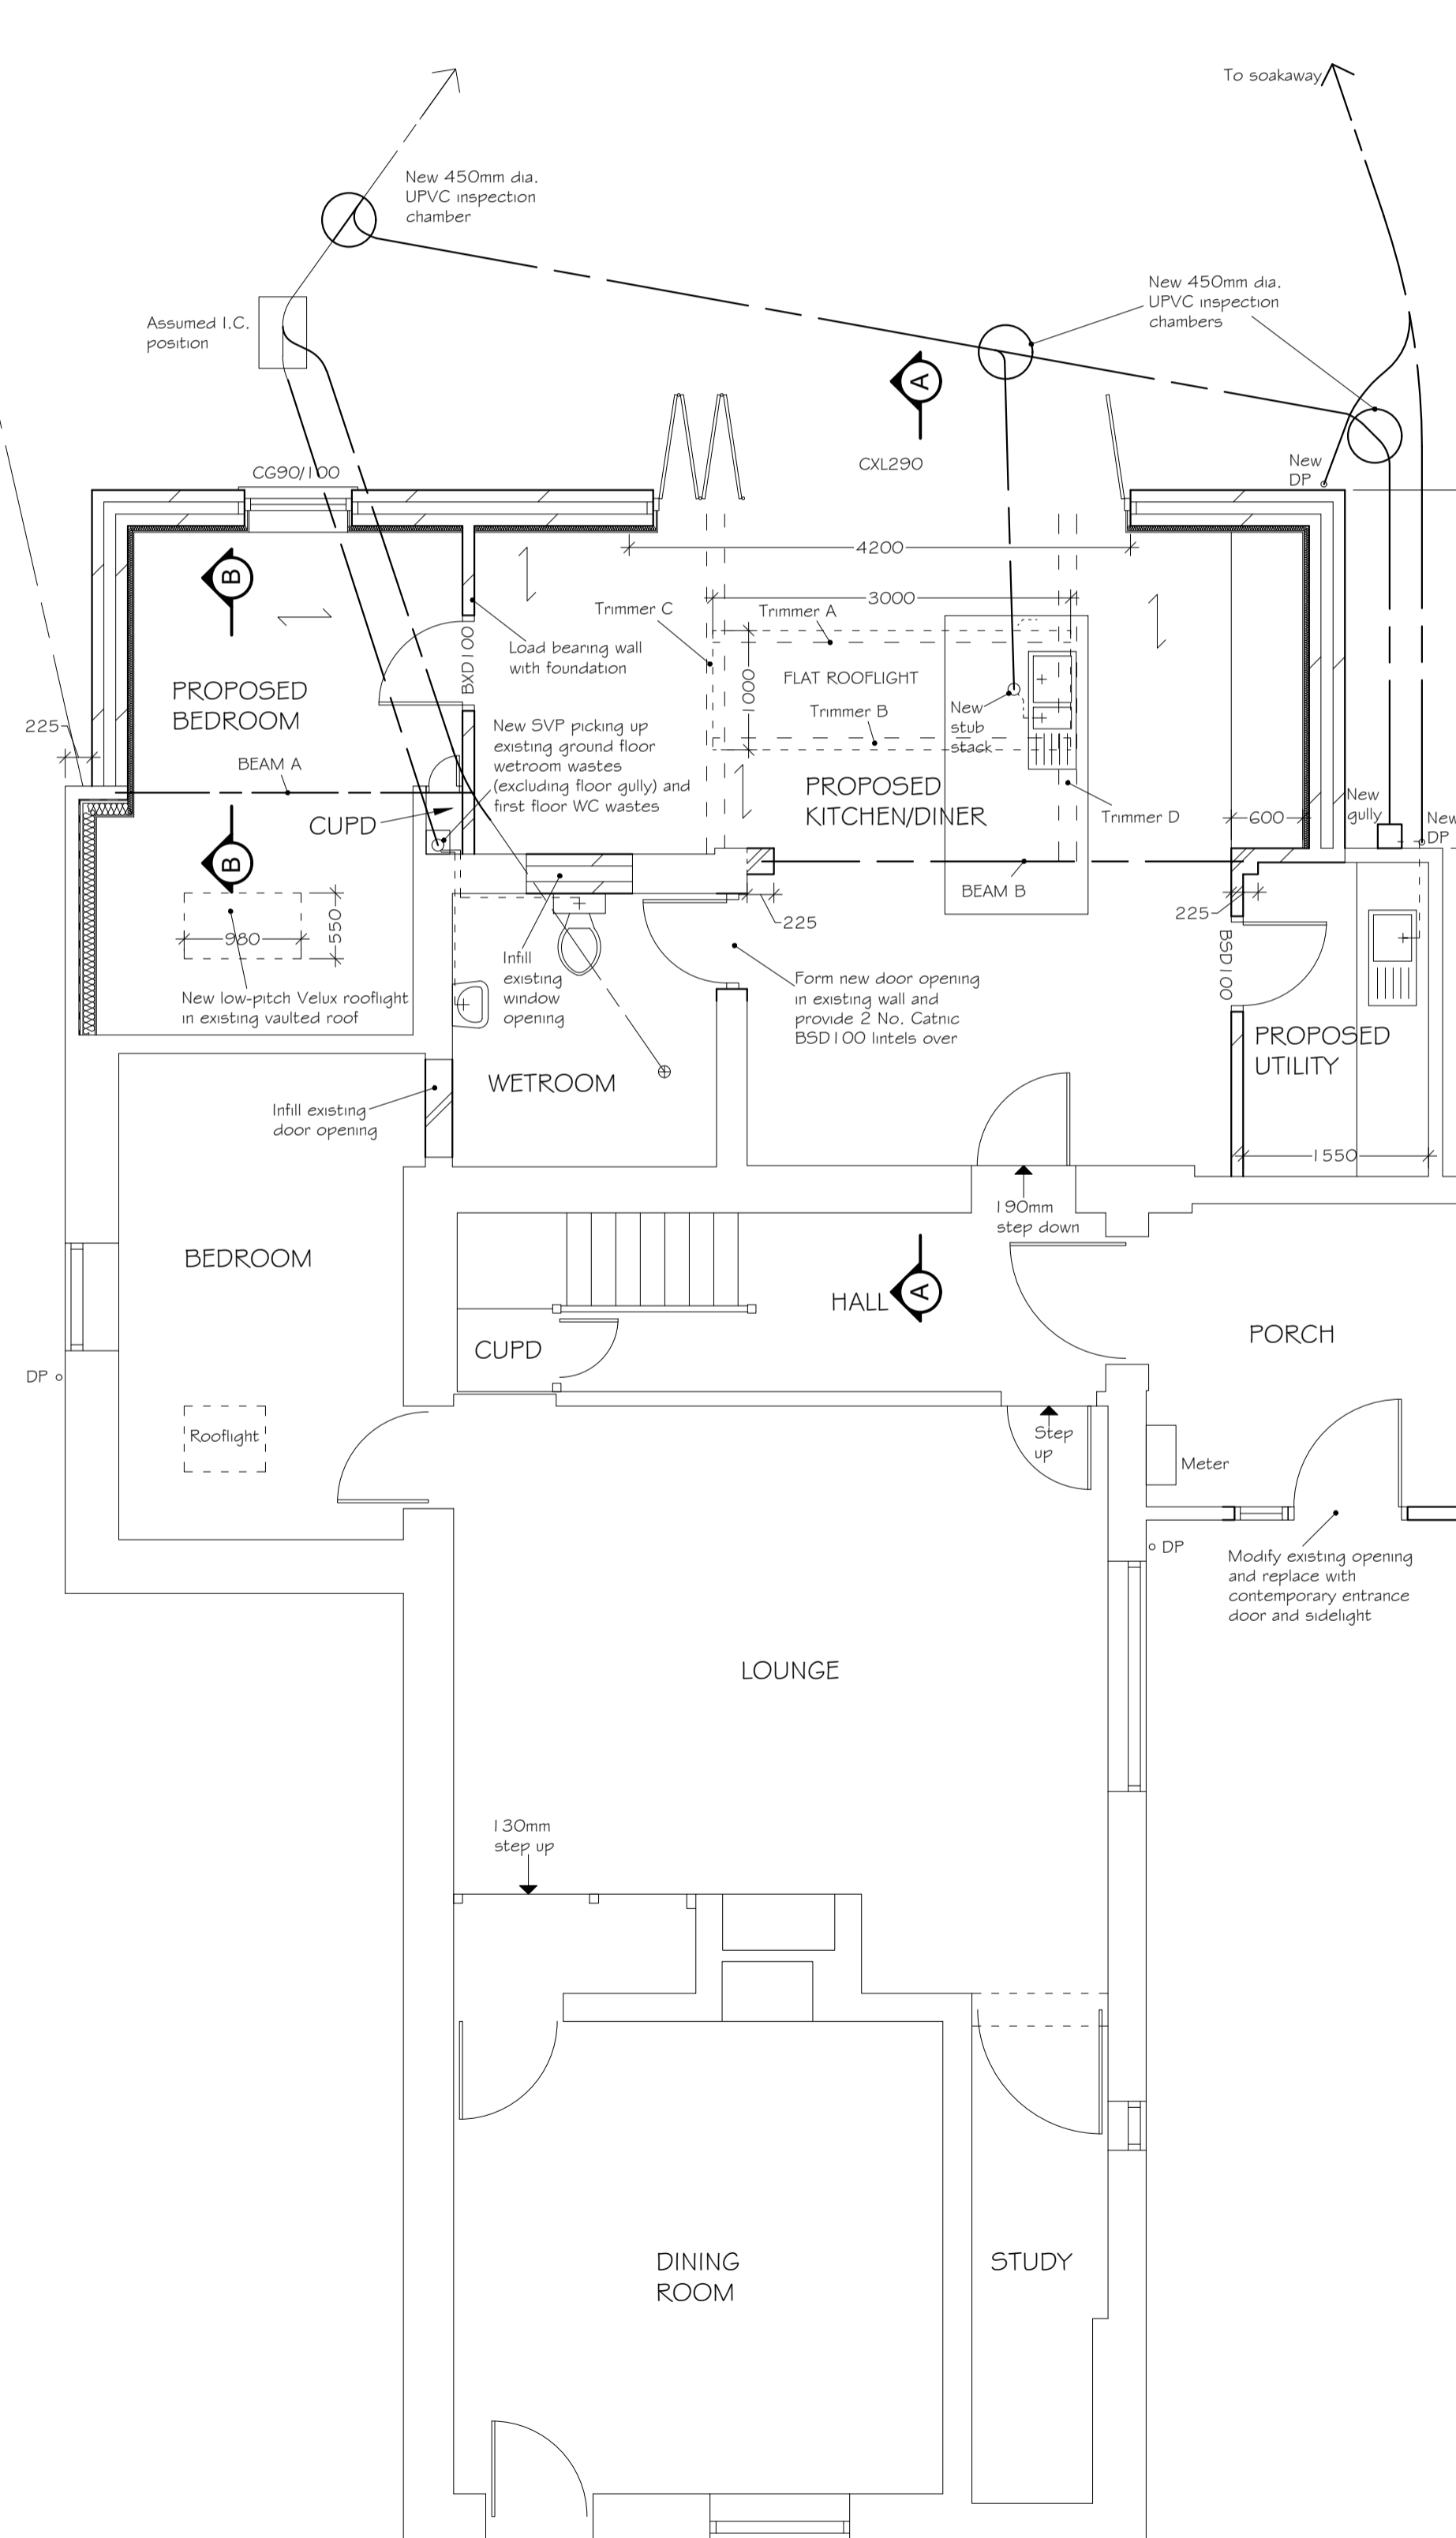

PROPOSED GROUND FLOOR PLAN 1:50




EXISTING FRONT ELEVATION 1:100




EXISTING SIDE ELEVATION 1:100



EXISTING REAR ELEVATION 1:100

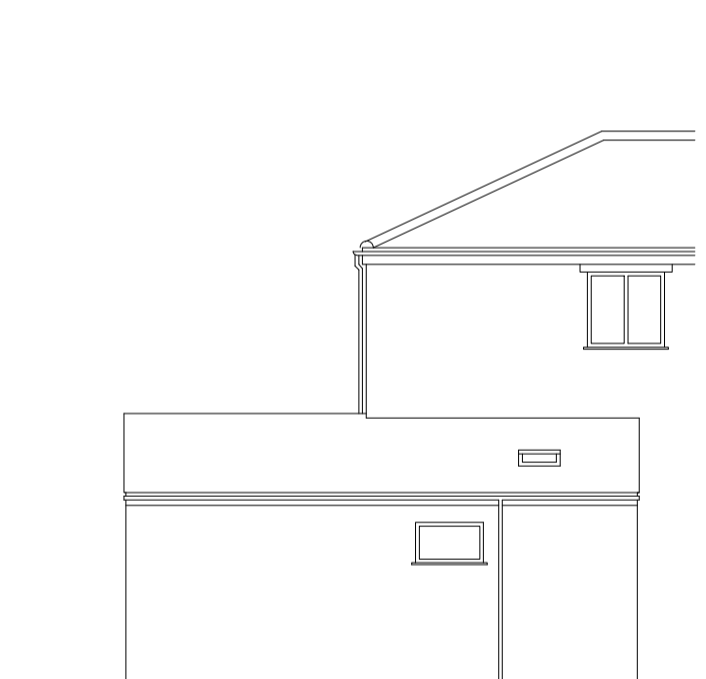


EXISTING PART SIDE ELEVATION 1:100

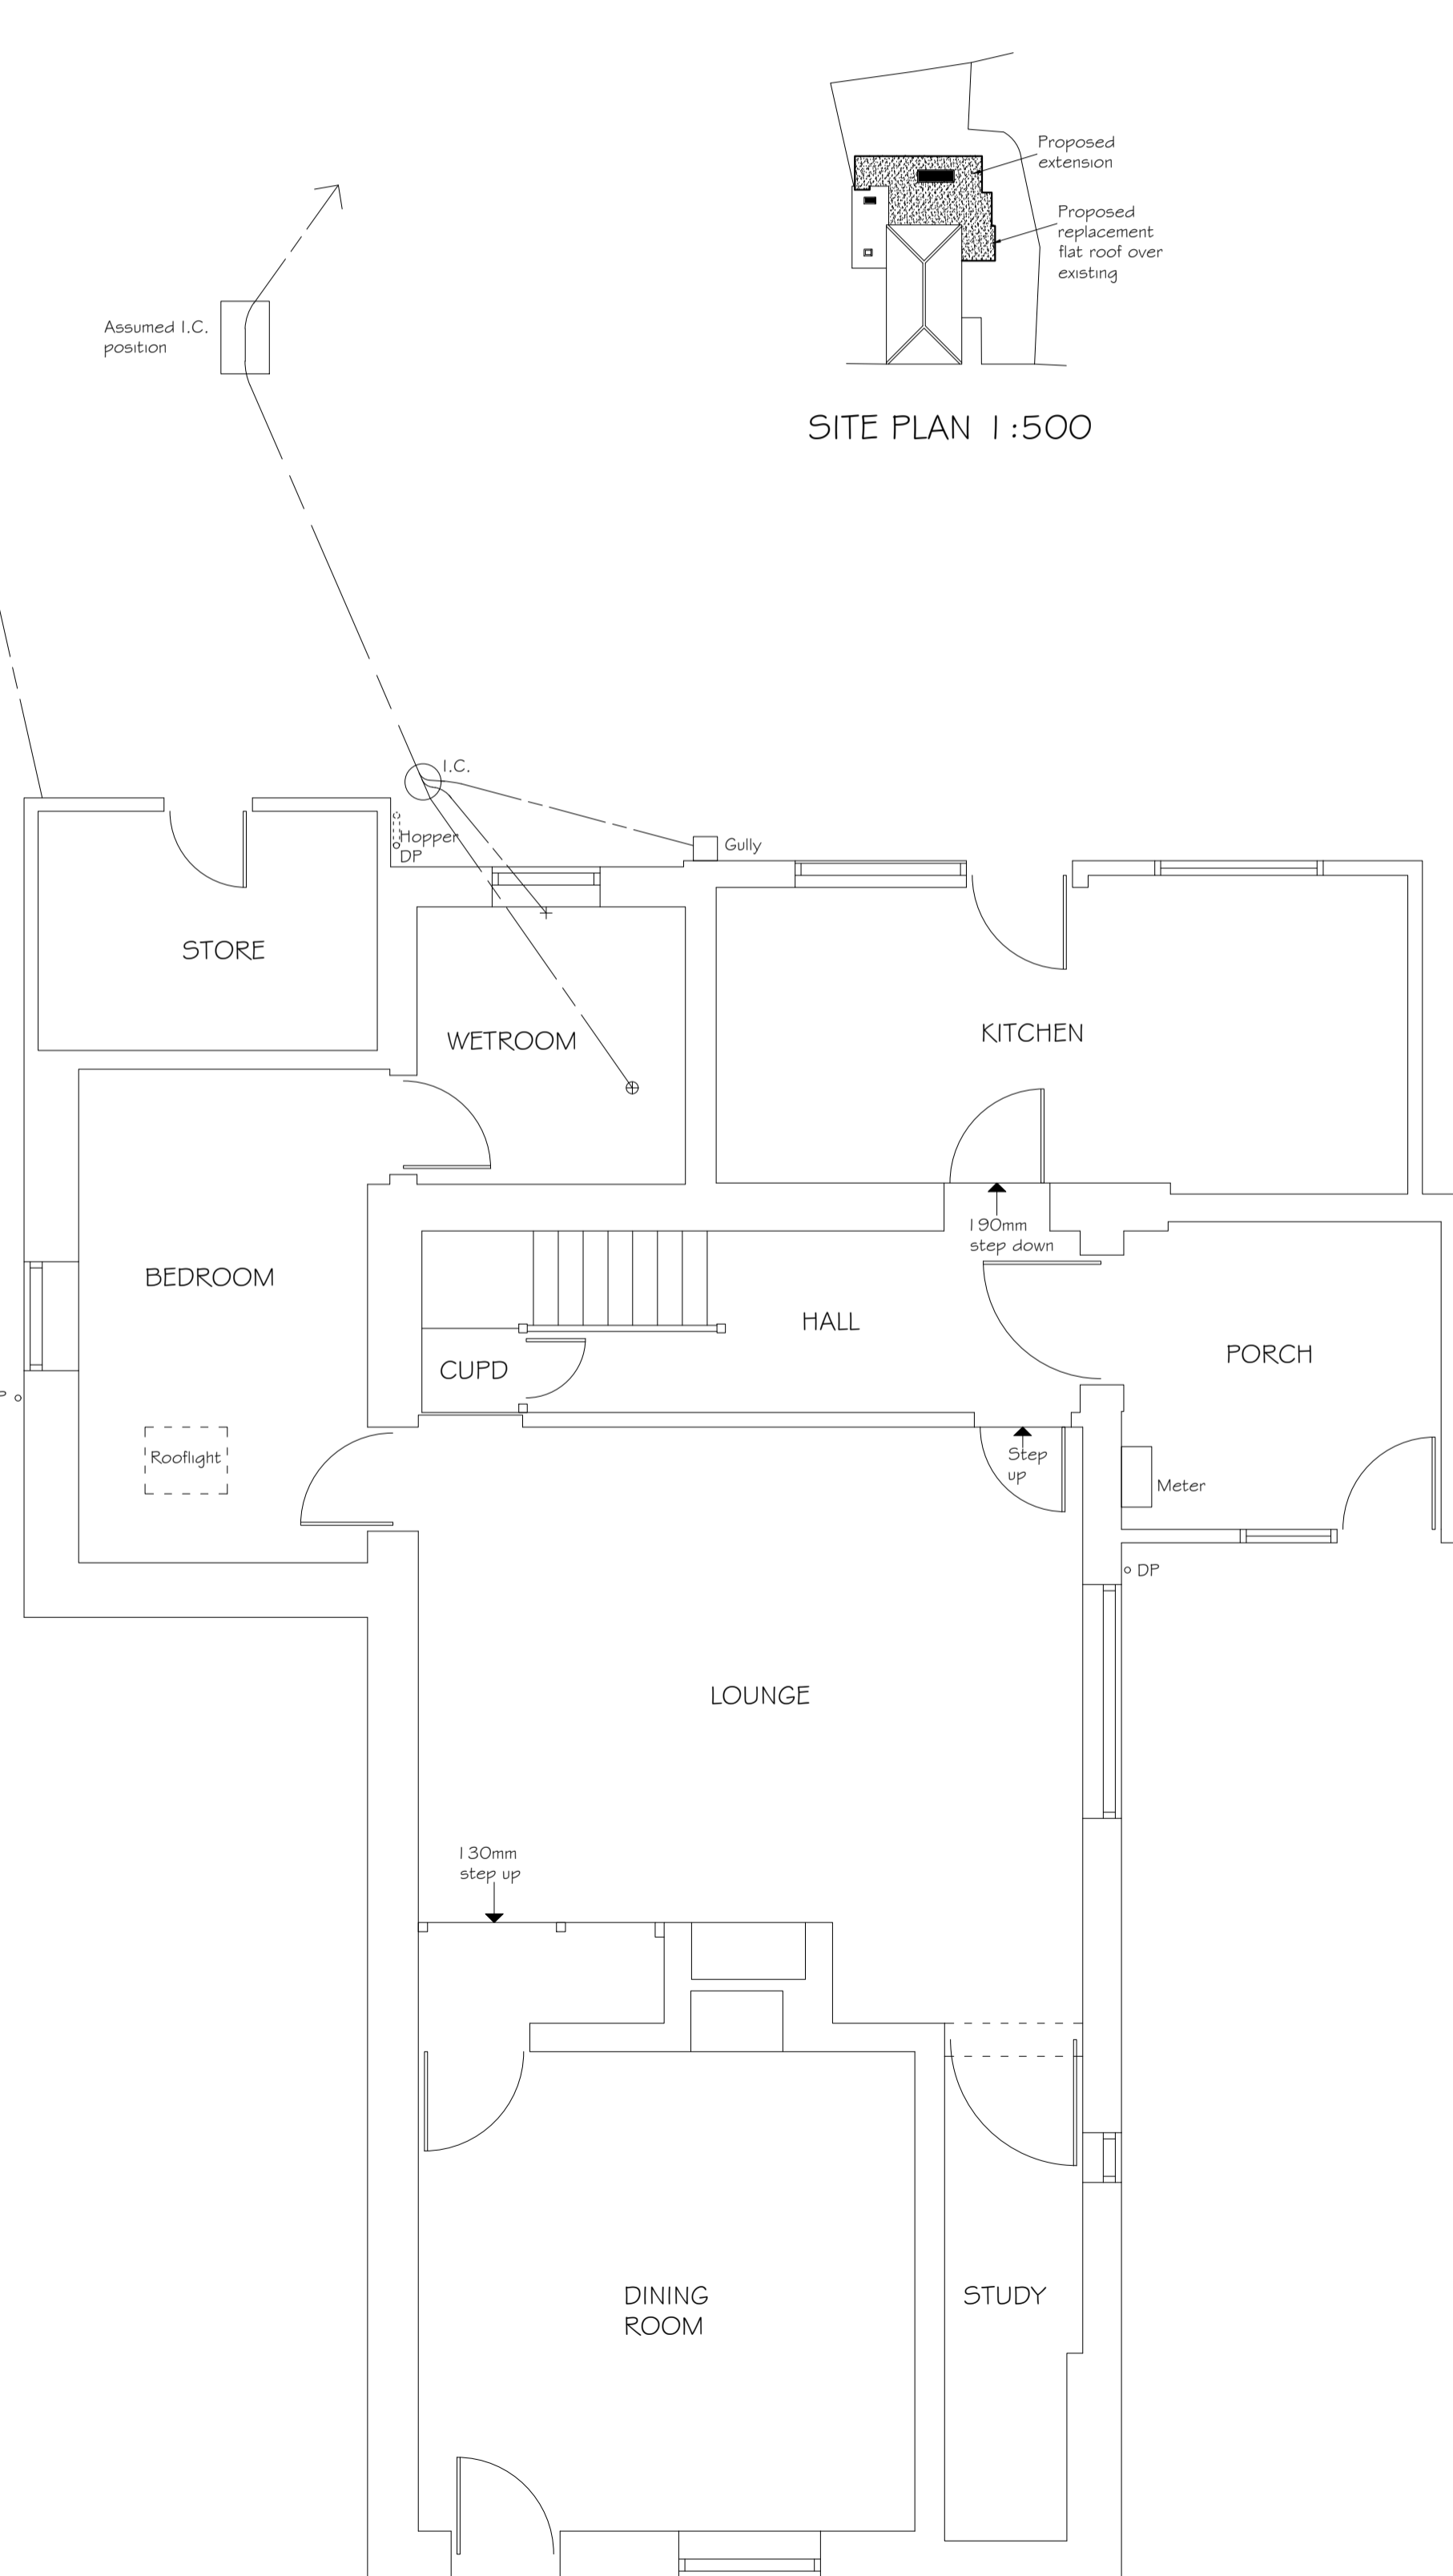

EXISTING GROUND FLOOR PLAN 1:50

ARCHITECTURAL  
BUILDING  
DESIGN  
SERVICES



DAVID HART ACABE

Unit 2 Beamish Hub  
Berwick Road  
Ipswich  
Suffolk  
IP3 9RY

Tel: 01473 276147  
Mob: 07919055797  
E-mail: info@abds.org.uk  
Website: www.abds.org.uk

Client Name and Site Address

Mr and Mrs J Butler  
7 High Street  
Bildeston  
Ipswich  
Suffolk  
IP7 7EX

Scale Bars

0 5m 10m 15m 20m  
1:500

0 1m 2m 3m 4m  
1:100

0 1m 2m  
1:50

Project Proposed single storey rear extension and alterations including replacement roof over porch

Drawing Number	Scales	Paper Size	Revisions	Drawn
23/03/0020	1:50, 1:100, 1:1250	A1	D	S.B