


AGRICULTURAL BUILDING - CLUBWORTHY
FLOOR PLAN / ROOF PLAN

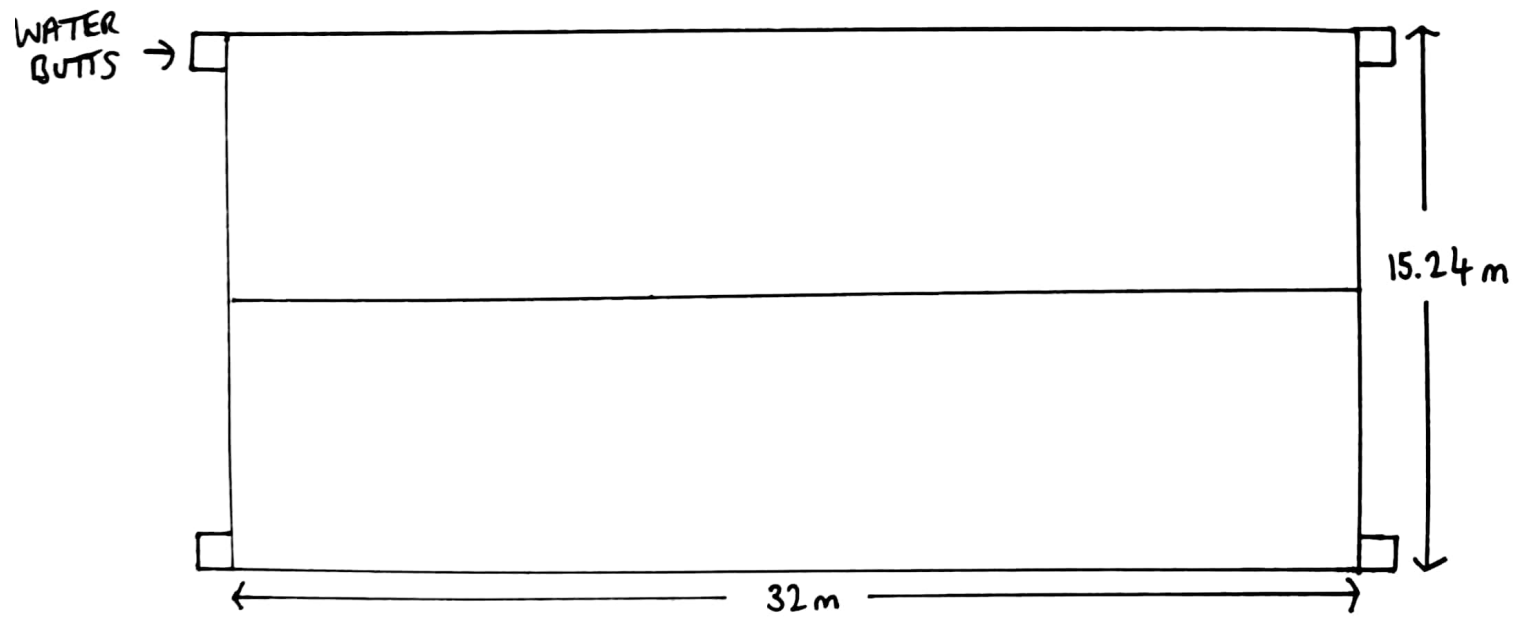

SCALE 1:200 @ A4
1CM = 2M

0m 2m 4m 6m 8m