

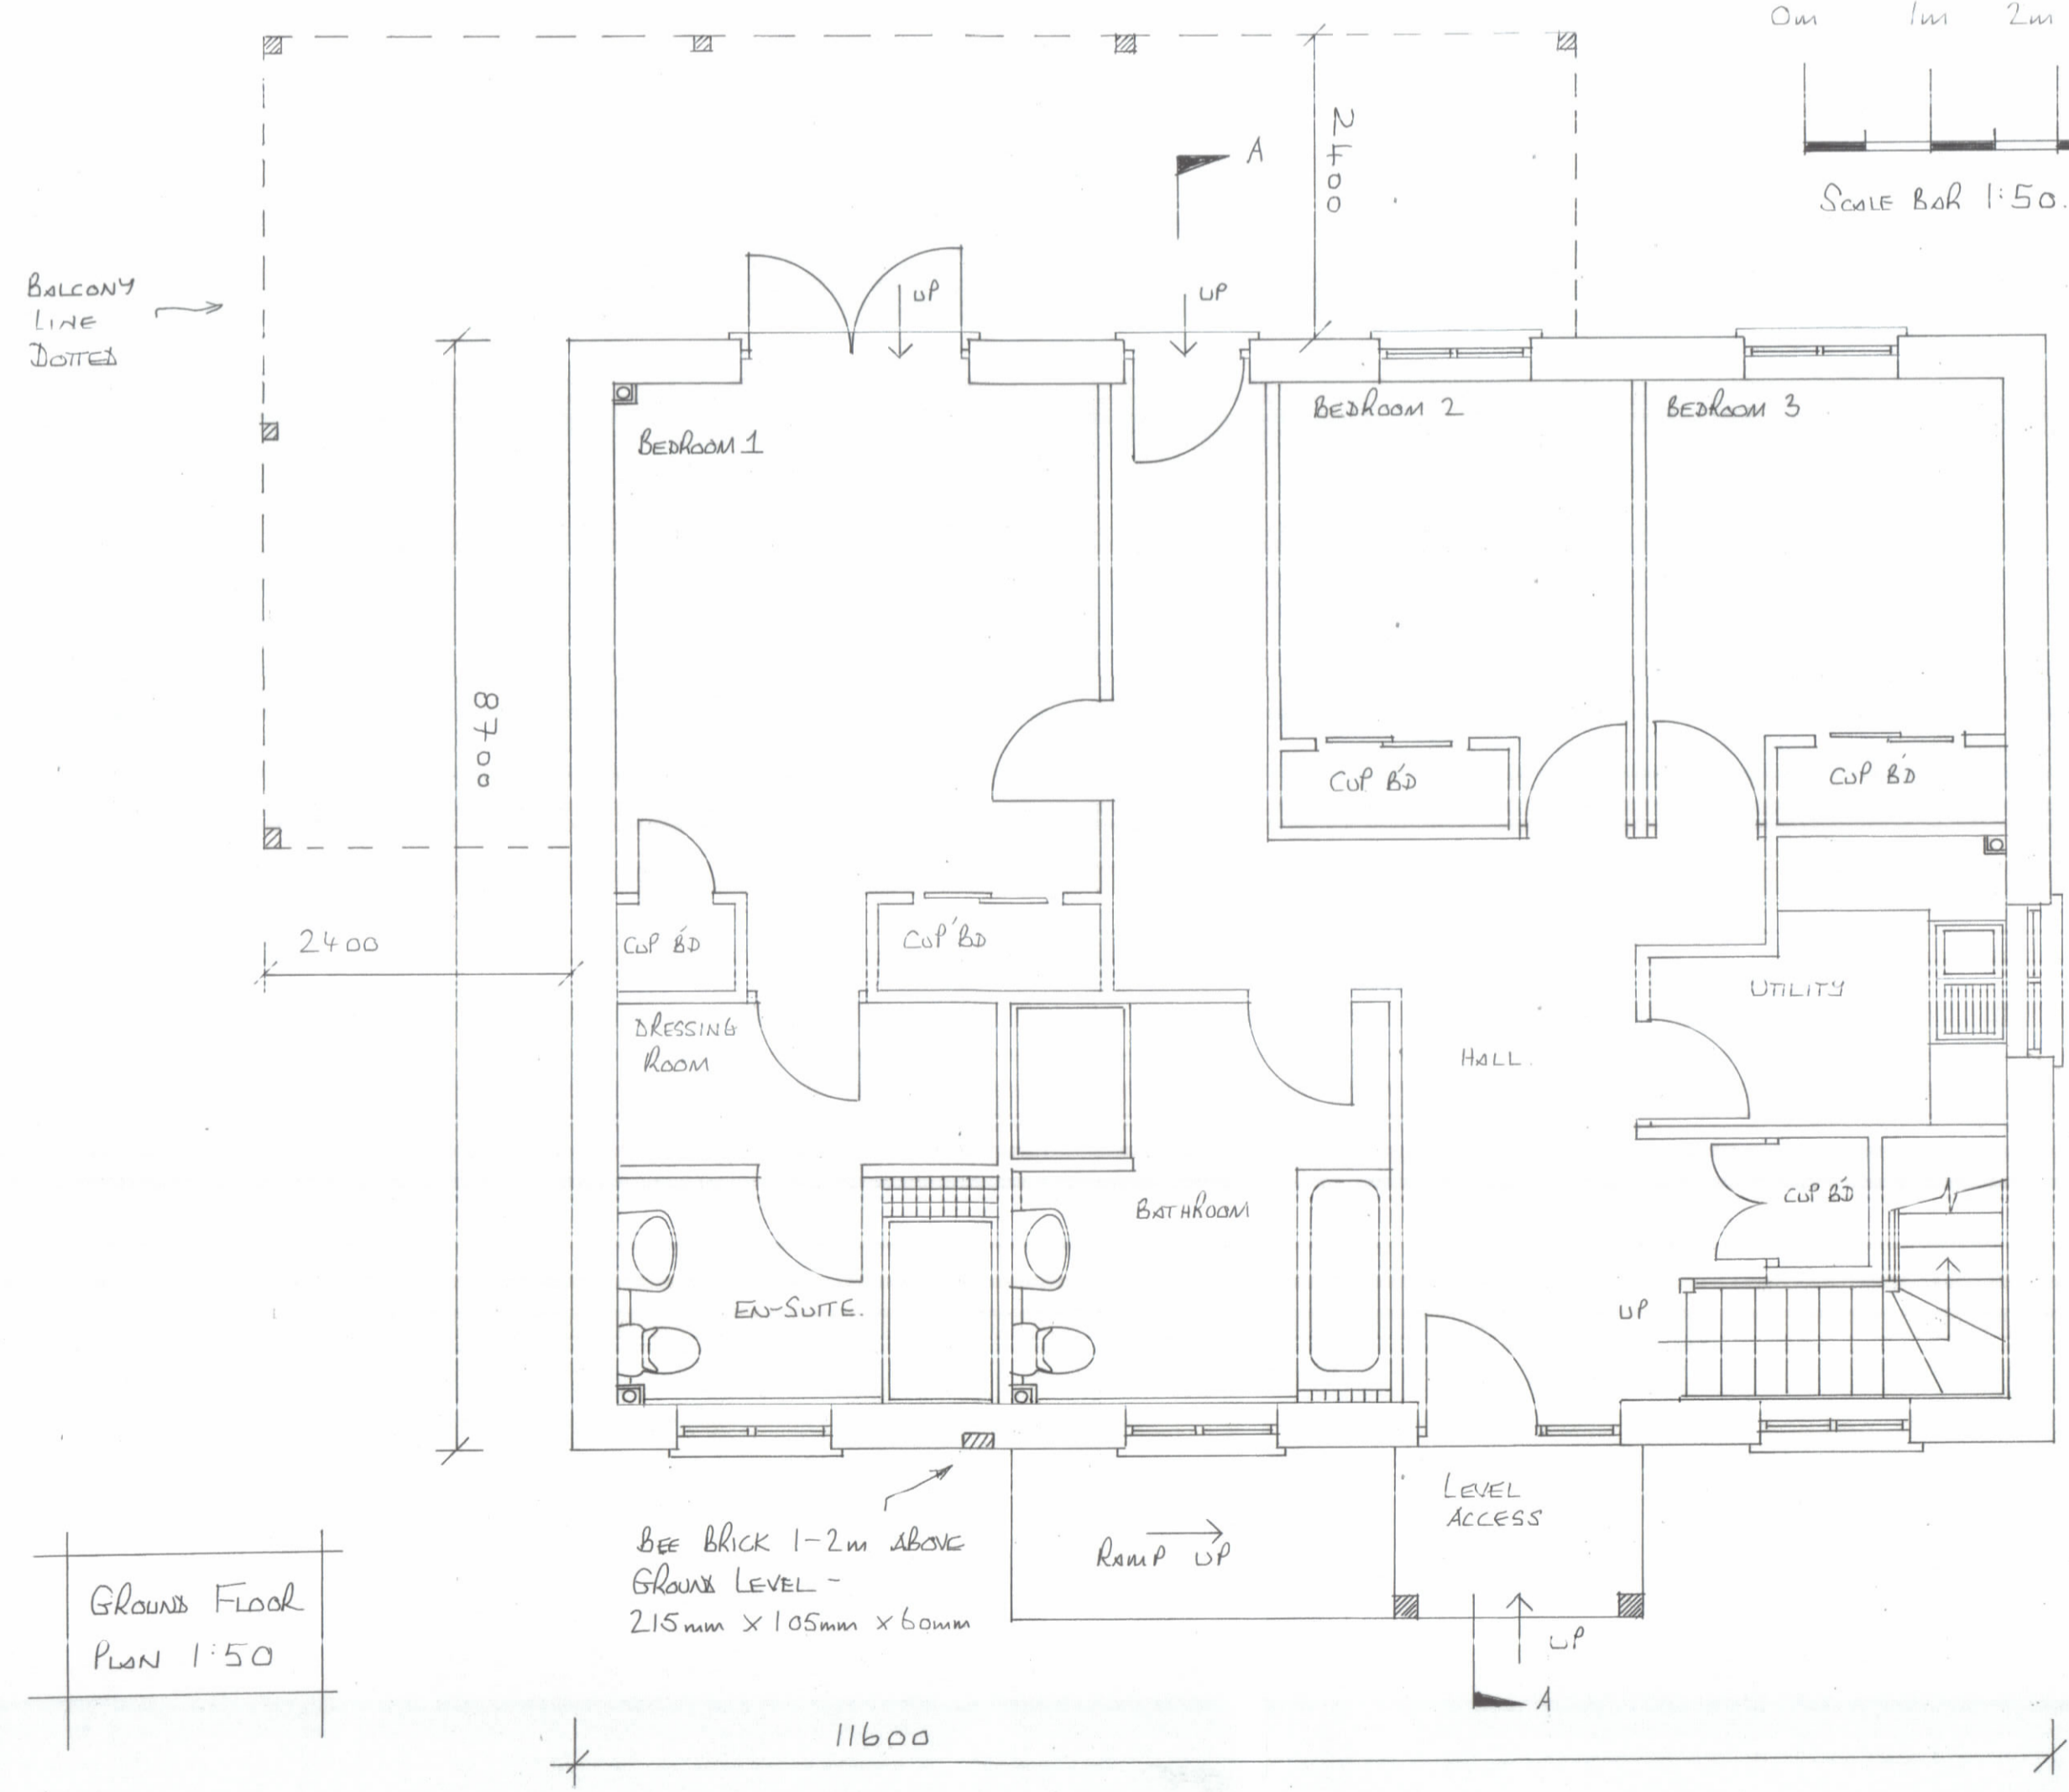
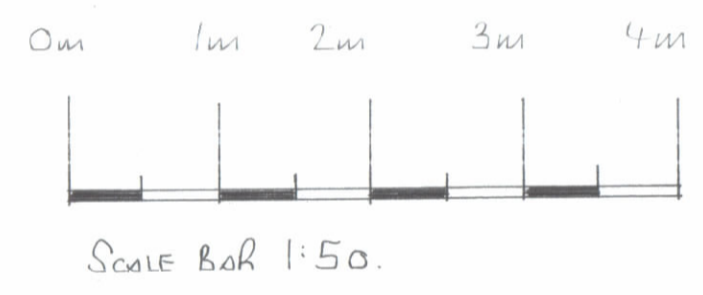
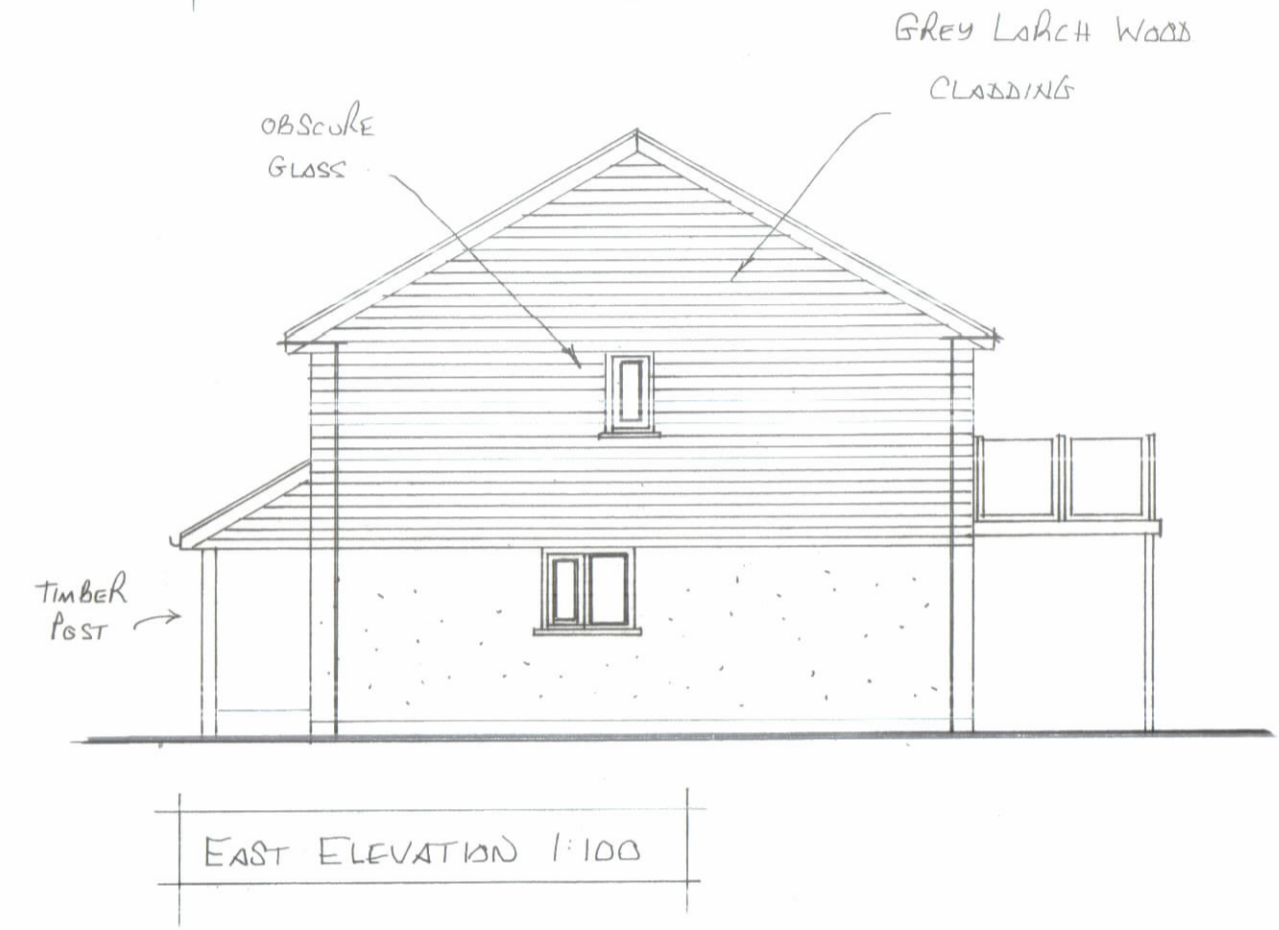
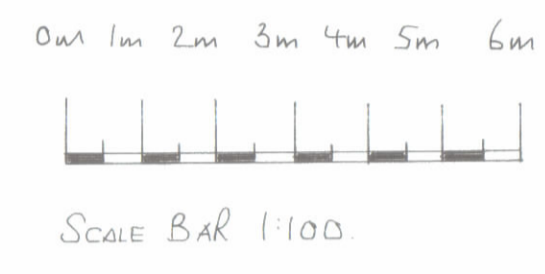
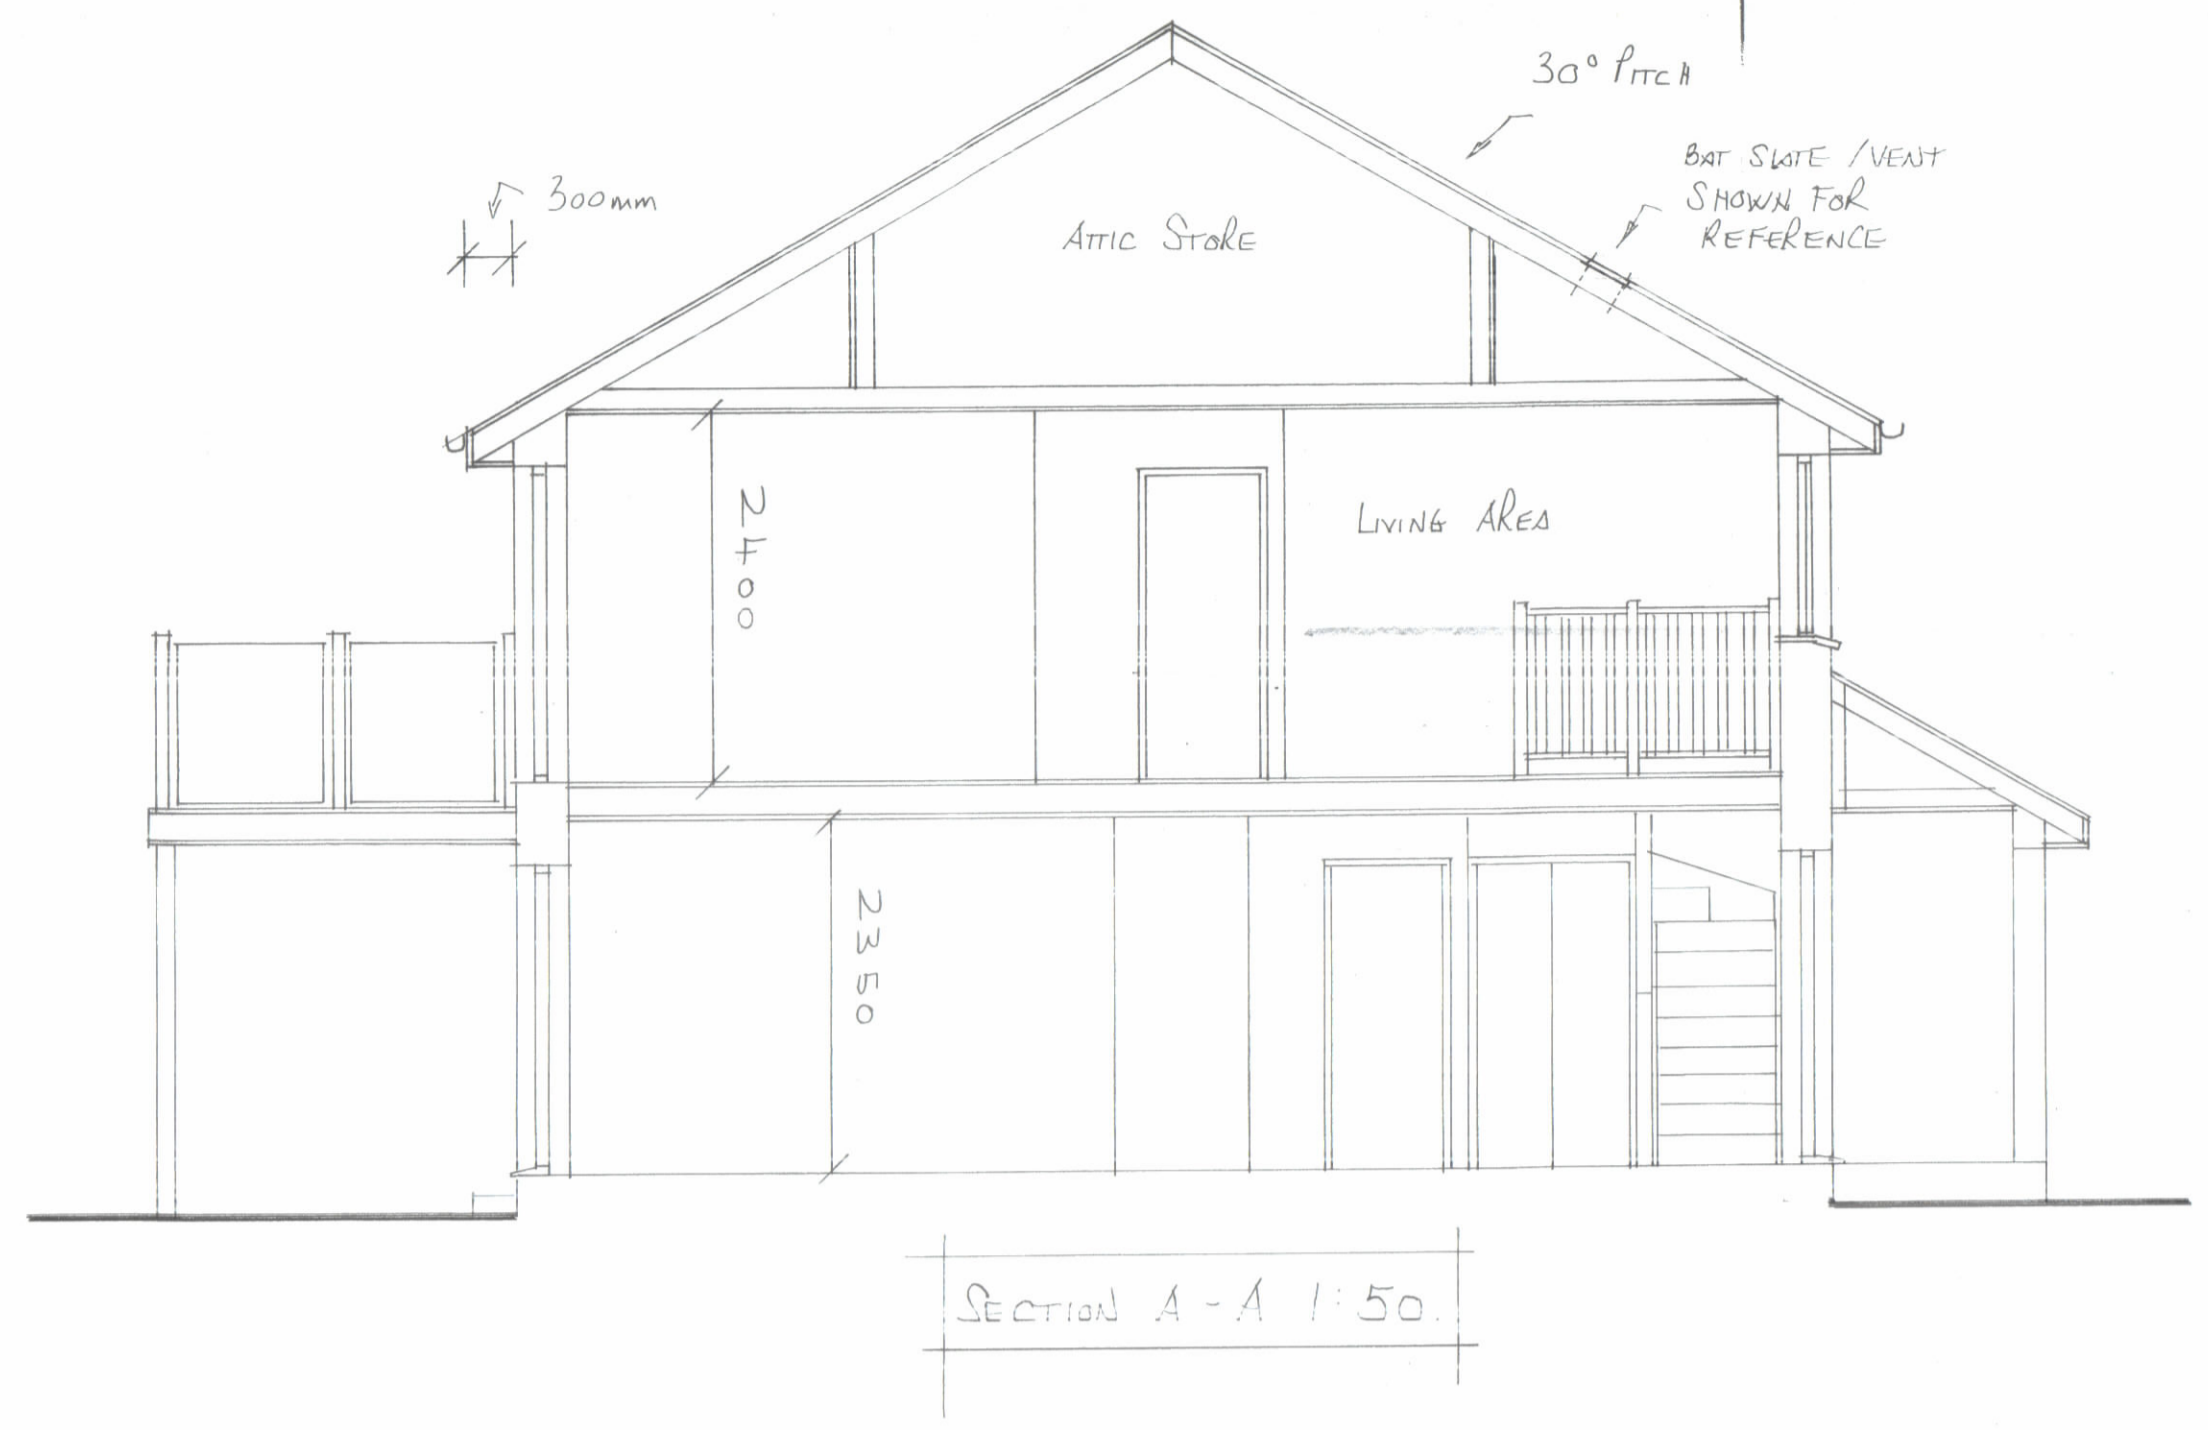
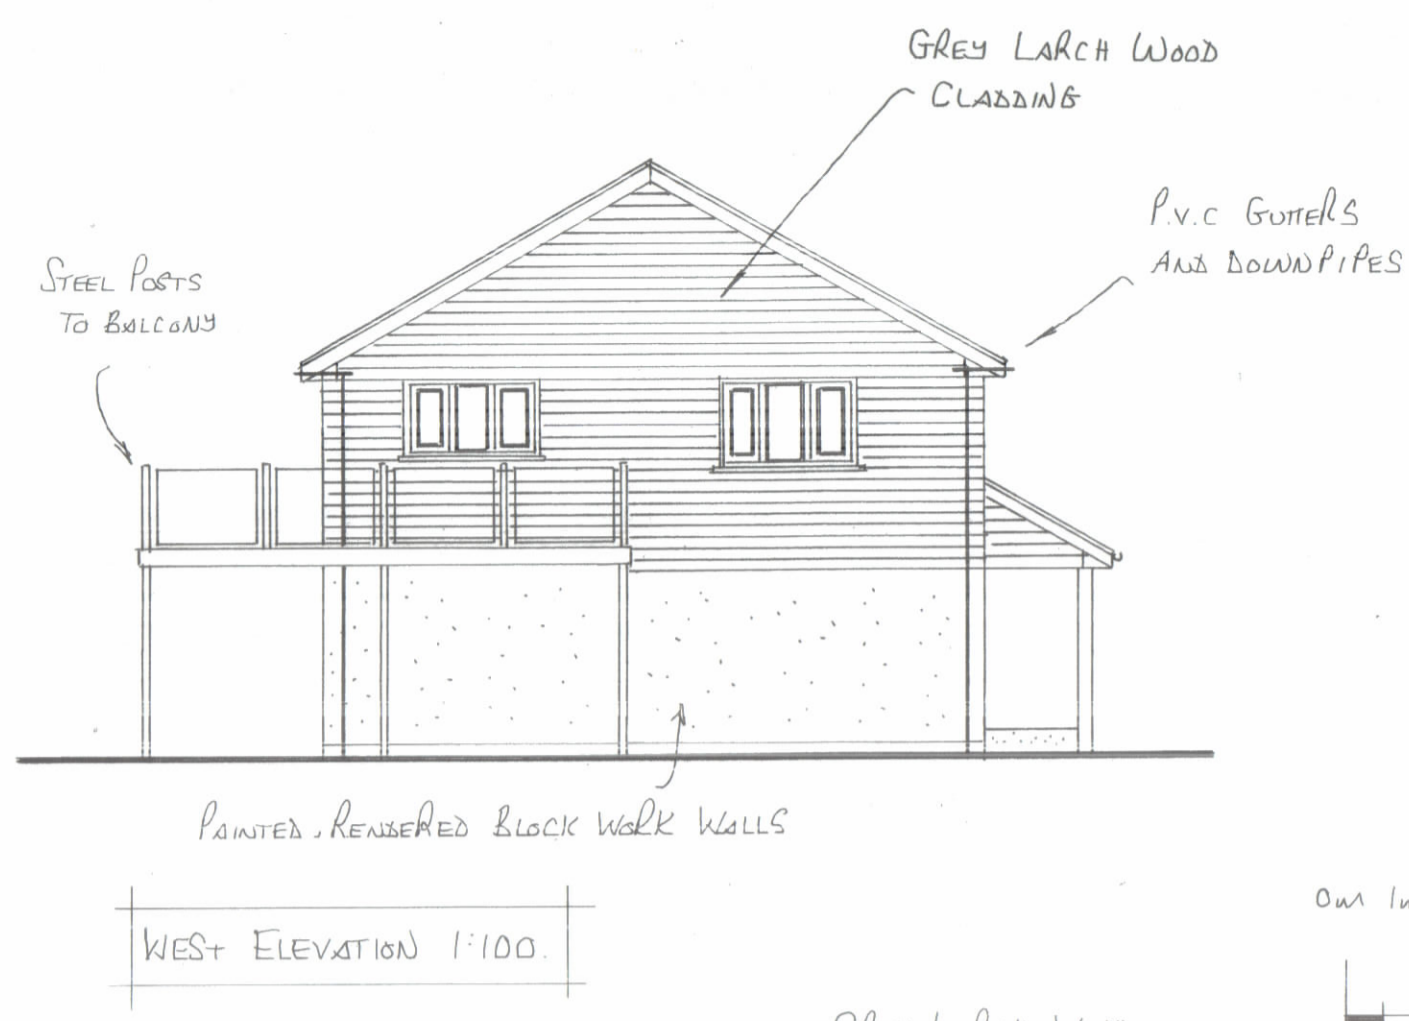


NOTE:
ALL DIMENSIONS MUST BE CHECKED ON SITE AND NOT
SCALED FROM THIS DRAWING FOR CONSTRUCTION
PURPOSES.

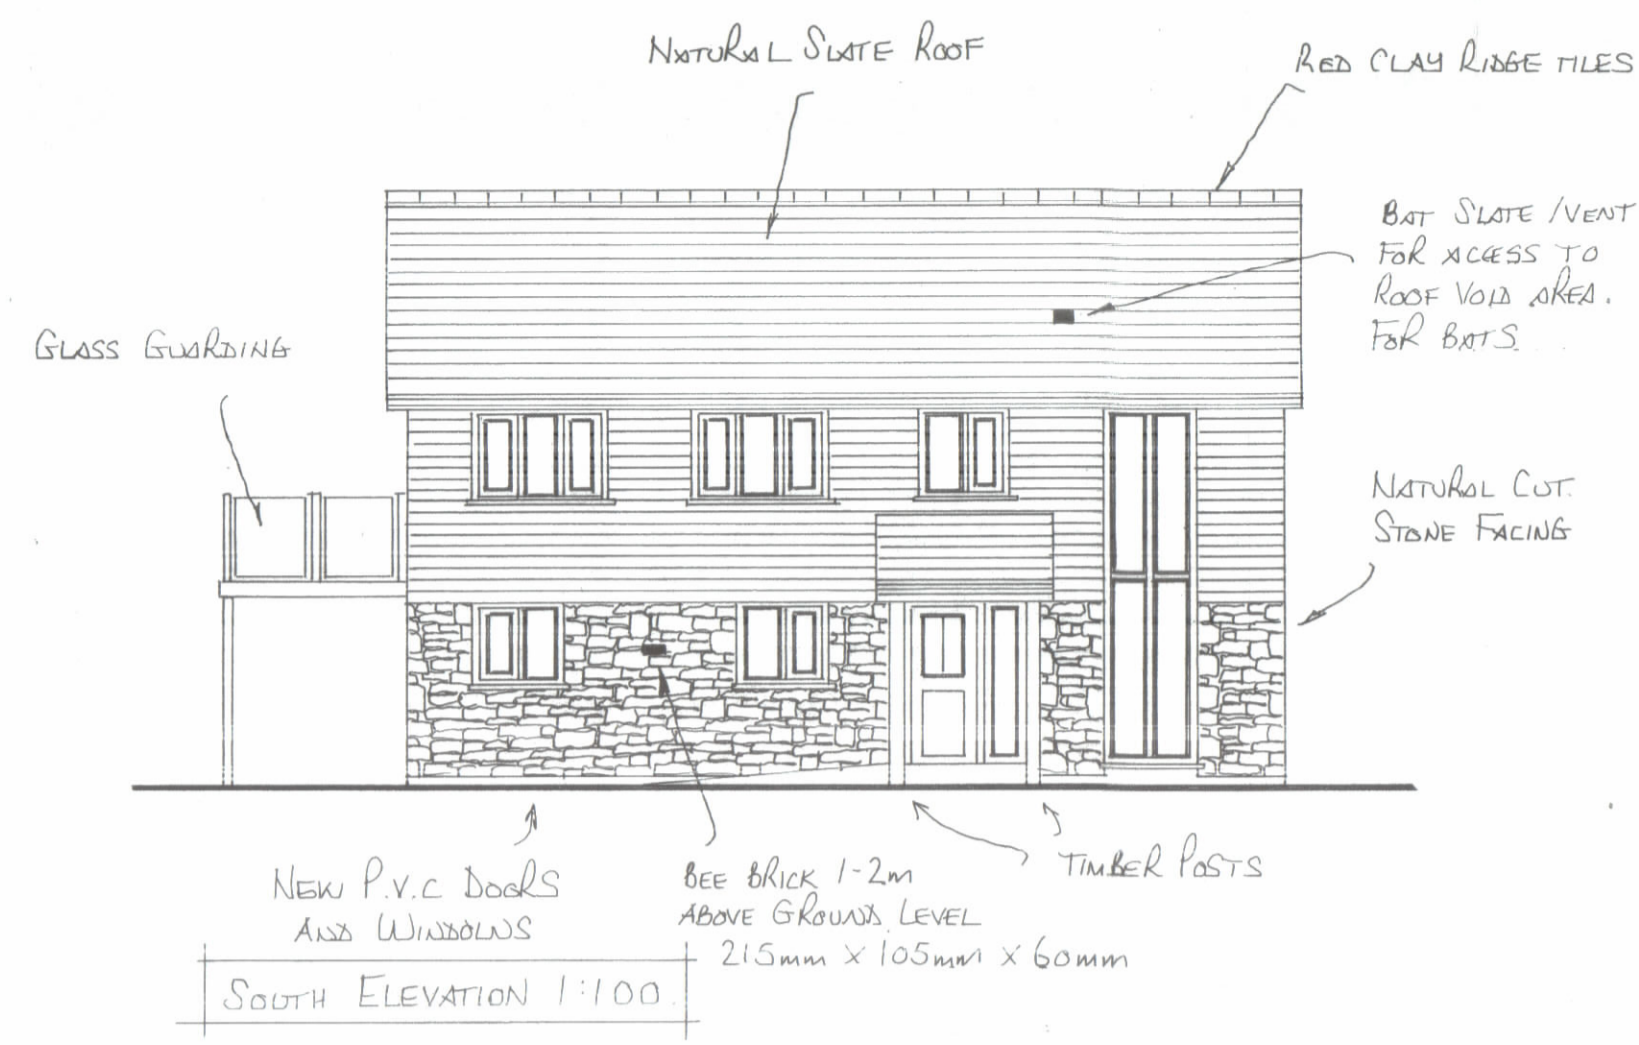

TOTAL INTERNAL FLOOR
AREA OF DWELLING
= 174 m²

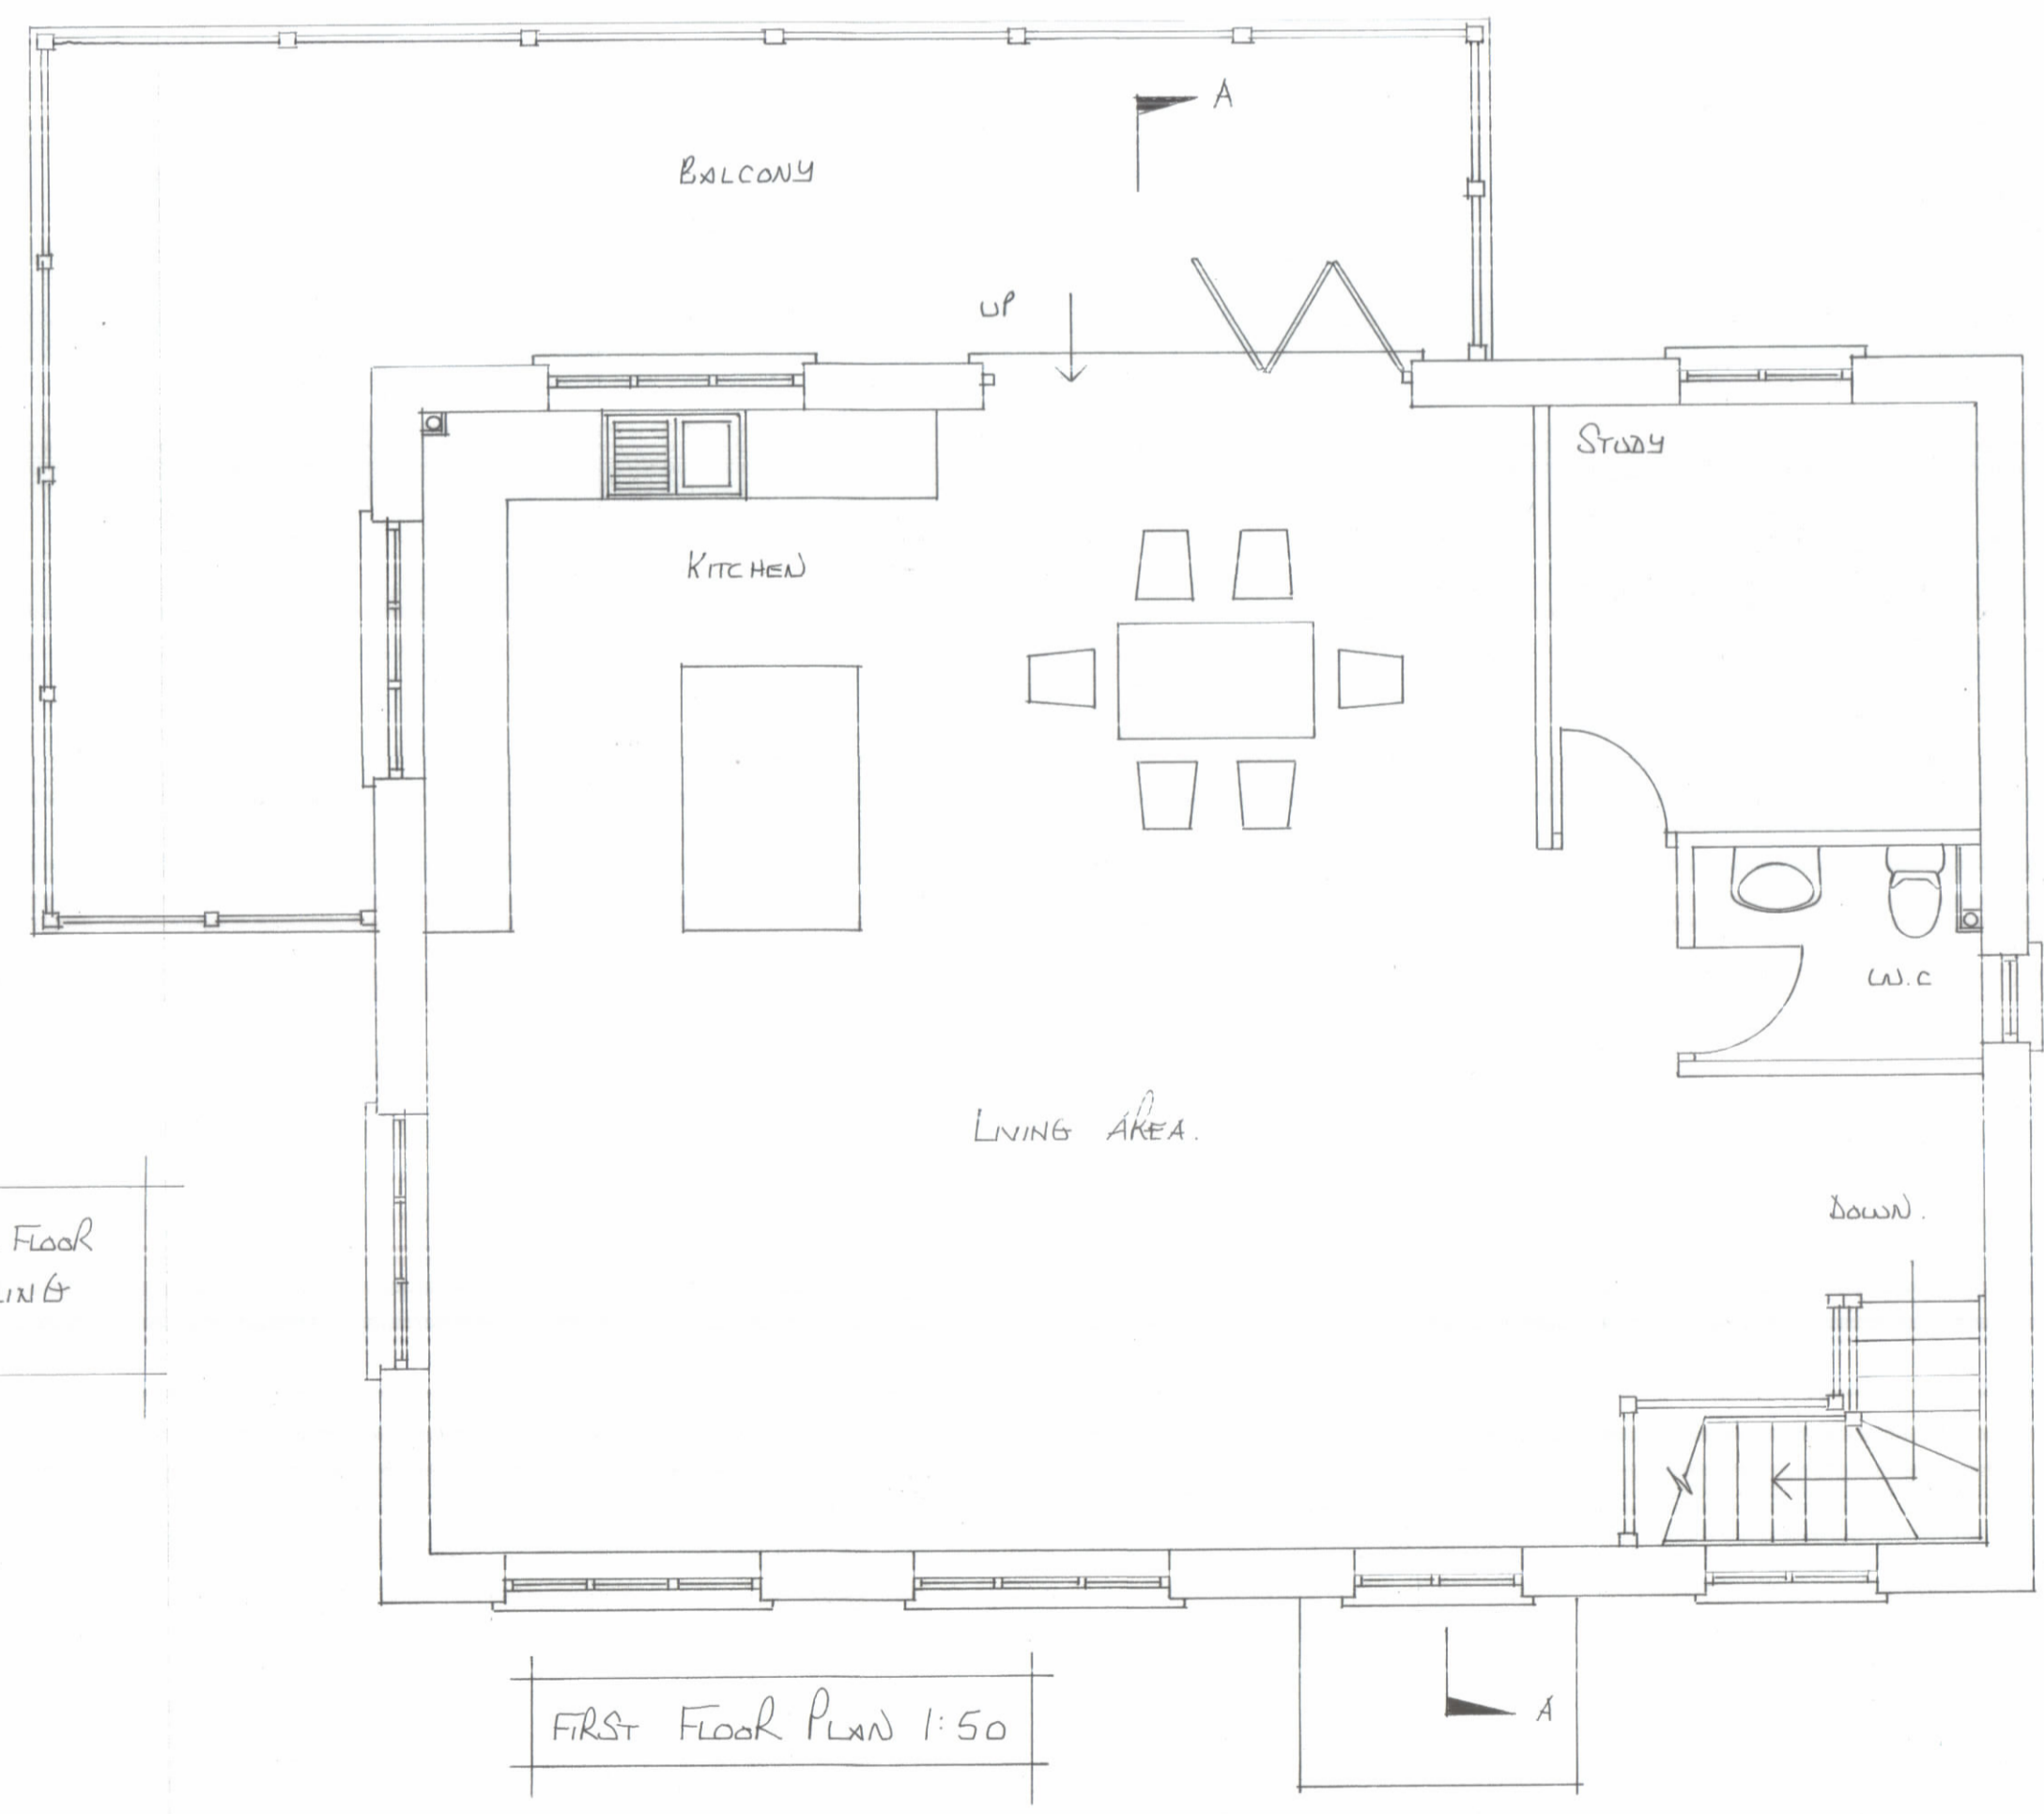

DATE	REVISION
C. J. MORFORD LTD. Architectural and Design Services 52, Paracowdr, Grampond Road, Truro, TR2 4TY Tel: 01726 882519 Mob: 07813 912437 Email: cjmorford@btinternet.com	
CLIENT MR + MRS FORD	
PROJECT STENAK HIGHER GOODGUYPAS LANE CROFTHANDY ST IANS CORDEWALL TR 16 5JL	
DRAWING TITLE PROPOSED FLOOR PLANS, SECTION AND ELEVATIONS	
SCALE 1:50 1:100	
DATE SEPT 2023	DRAWN BY C.J.M.
DRG. No. 02	REV.