


PART SOUTH ELEVATIONS PROPOSED

WEST ELEVATIONS PROPOSED

PART NORTH ELEVATIONS PROPOSED

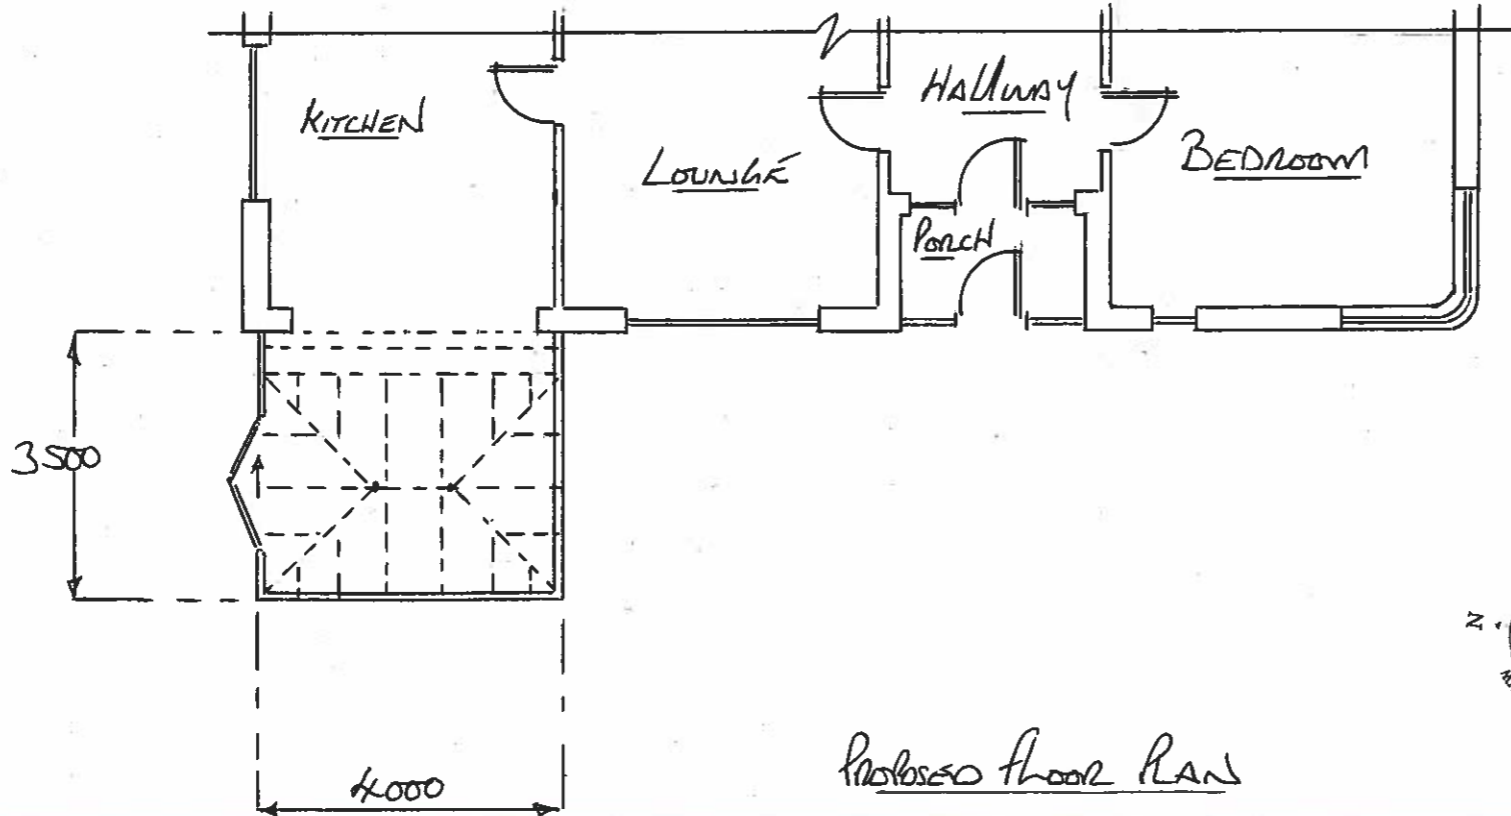

PROPOSED FLOOR PLAN

NOTES
EXTERNAL MATERIALS
 BASE WALLS: GREY BRICK
 FRAMES: DUSTY GREY UPVC
 GLAZING: CLEAR TOUGH AND DUSTY GREY UPVC PANELS
 ROOF BARS: URBAN GREY
 ROOF GLAZING: URBAN GREY WITH PART ULTRA ELEMENT BLUE GLASS



DUNRAVEN

Windows - Doors - Conservatories

St Davids House, Heol Mostyn, Village Farm Ind. Est
 Pyle, Bridgend. CF33 6BJ

T: 01656 743 572 / 745 035 F: 01656 745 918

Client
 MR & MRS SWEETLAND

Job Title
 PROPOSED CONSERVATORY
 FOR:- 323 MILTON ROAD
 WESTON-SUPER-MARE
 BS22 8JH

Drawing Title
 ERECT AN CONSERVATORY
 TO REPLACE EXISTING
 TO THE WEST
 ELEVATION

0 1m 2m 3m 4m 5m
 Scale 1:100

Date 17-12-2023 Drawn by D THOMAS

2 of 2

Drg No. 137384 Rev.