


North Elevation



West Elevation

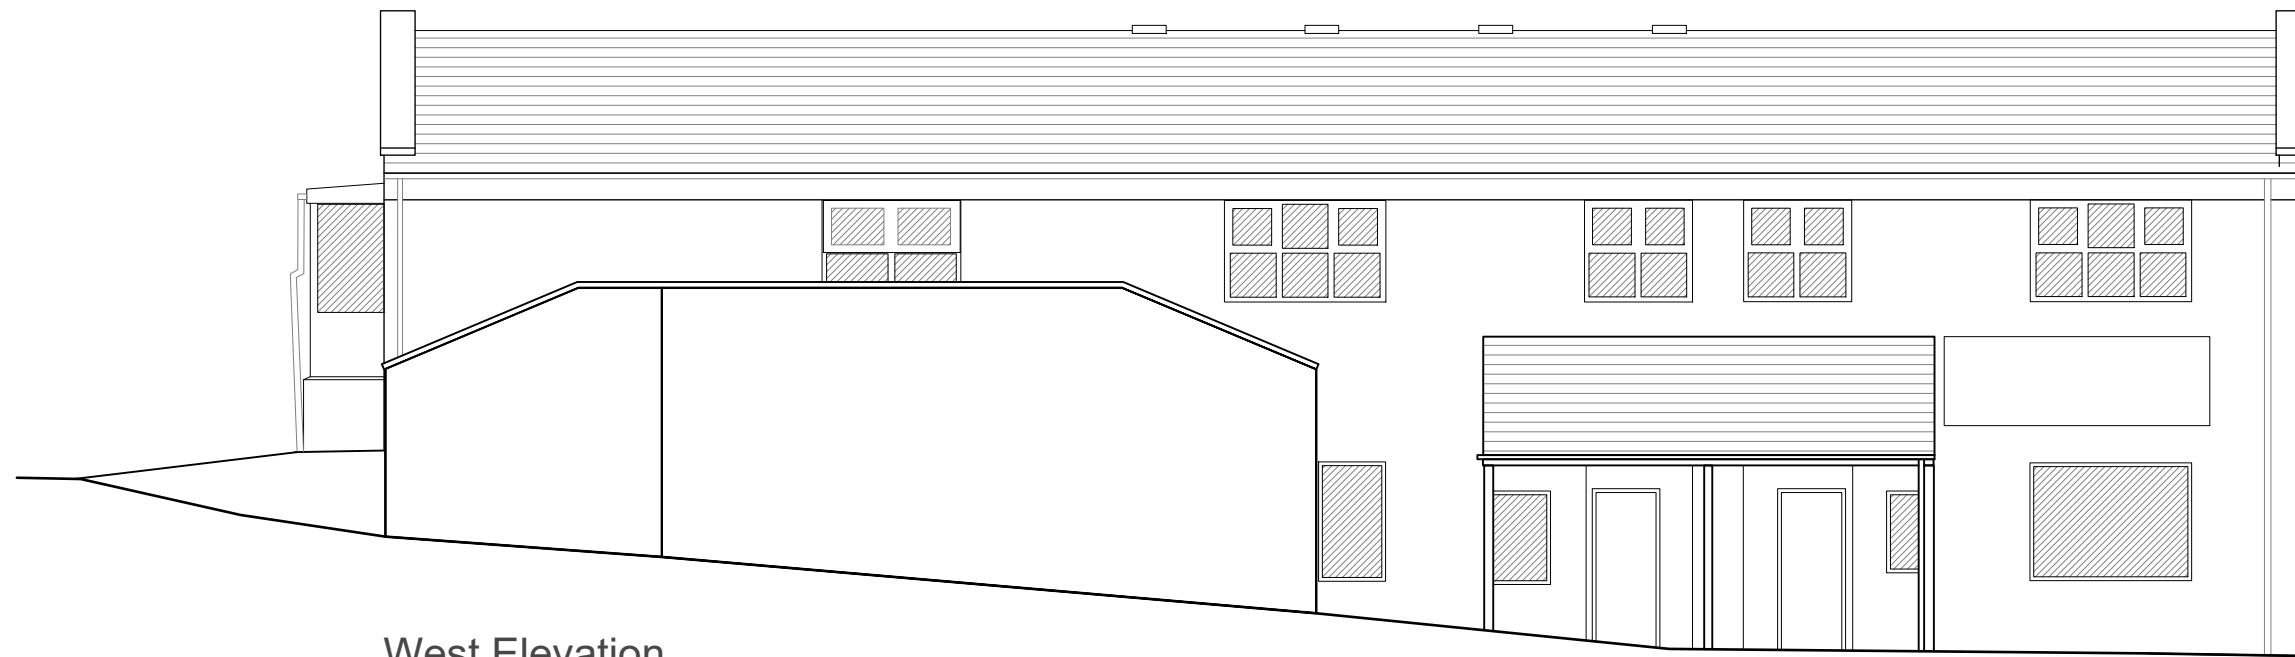

orme

Milton Road

revision

drawn/check date

title Existing Elevations  
 date 14.11.23  
 scale 1:100 @ A3  
 drawn/checked BS/LF  
 drg 1882/020 rev \*

Planning

The title, copyright and confidential information in this document belongs to Orme Limited, all rights reserved. All dimensions to be checked on site before work commences and any discrepancies reported to the Architect immediately. This drawing is to be read in conjunction with other documents issued by the Architect.