



54 NUTBROOK STREET

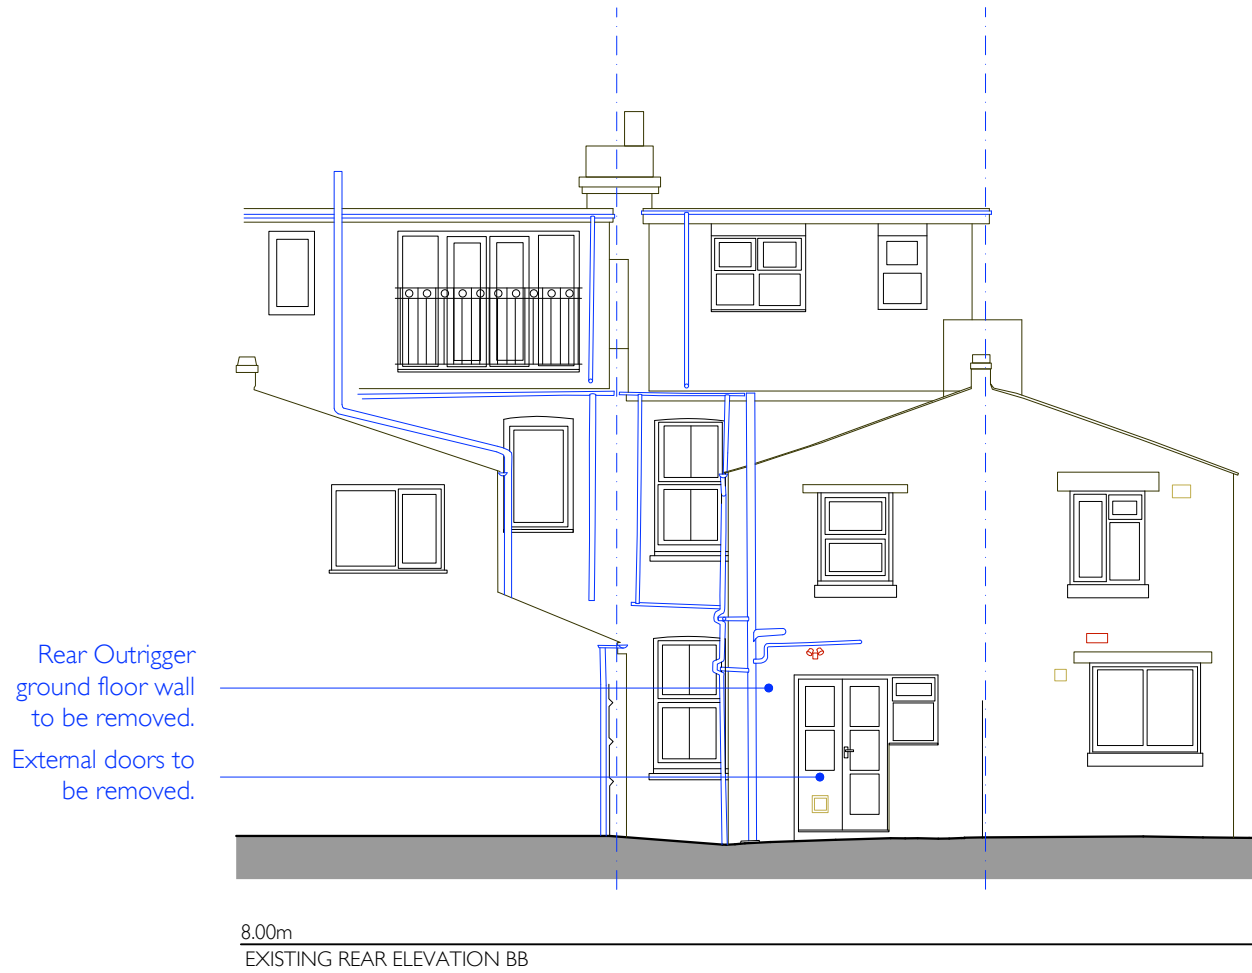

EXISTING REAR ELEVATION BB
SCALE 1-100 @ A3

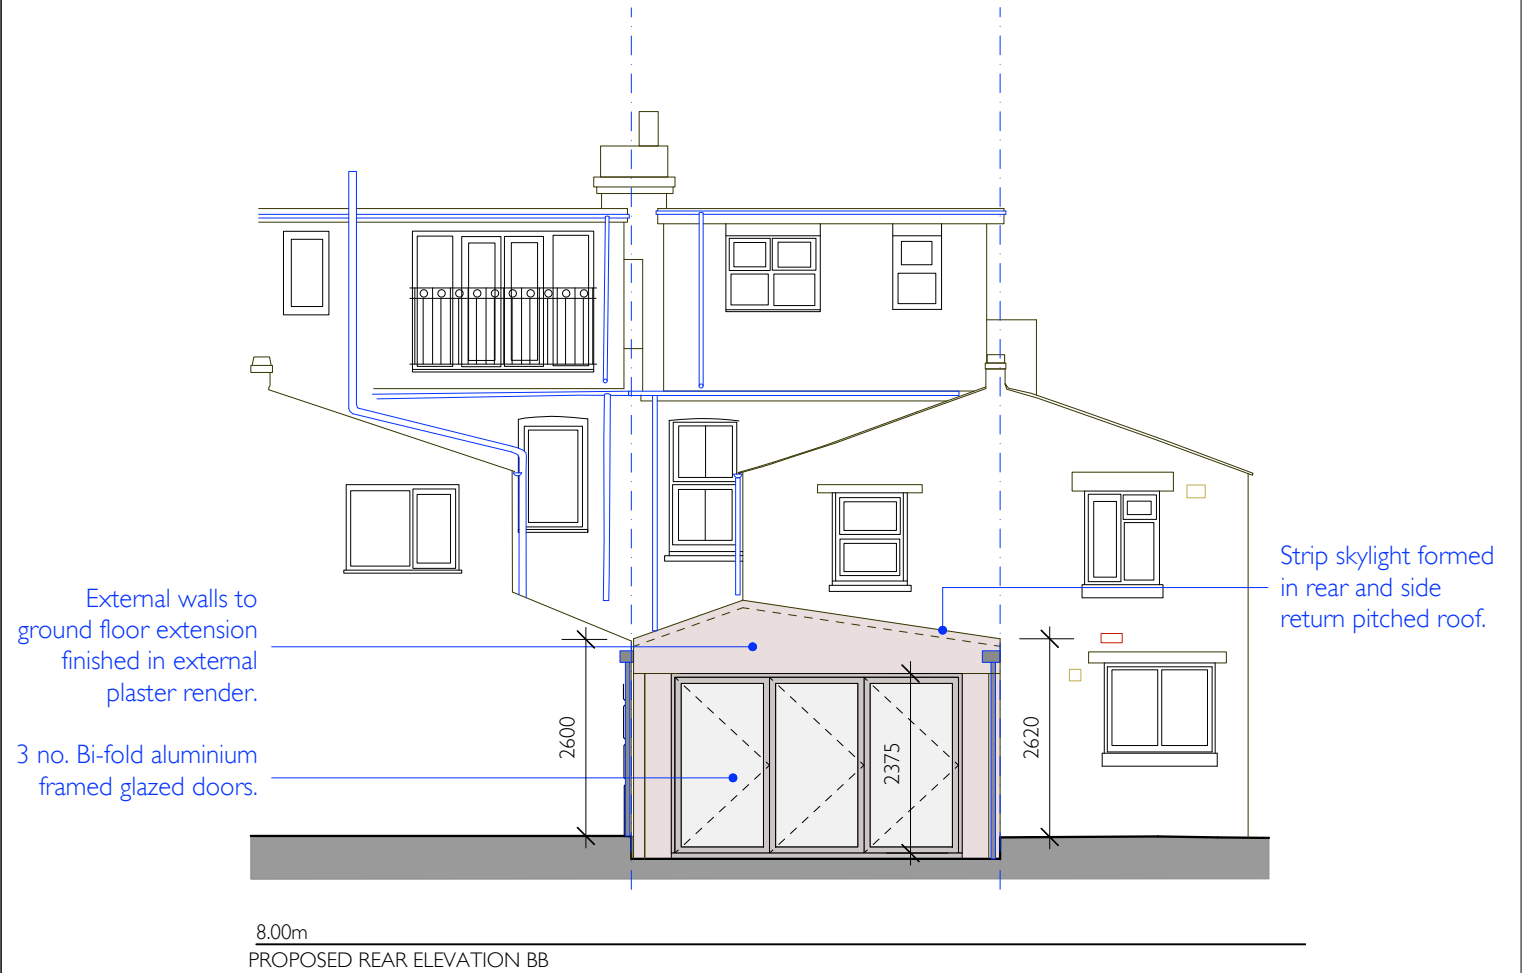

PROPOSED REAR ELEVATION BB
SCALE 1-100 @ A3



DO NOT SCALE
ALL DIMENSIONS AND LEVELS TO BE VERIFIED ON SITE BY CONTRACTOR PRIOR TO COMMENCEMENT OF WORKS
ANY DISCREPANCIES OR AMBIGUITIES TO BE REPORTED IMMEDIATELY TO THE ARCHITECT PRIOR TO CONSTRUCTION OR FABRICATION
DRAWINGS TO BE READ IN CONJUNCTION WITH RELEVANT ENGINEER'S DRAWINGS

ORIENTATION

ISSUE

PLANNING

REVISION NOTES

PROJECT 54 NUTBROOK STREET			
TITLE EXISTING AND PROPOSED REAR ELEVATIONS			
SCALE 1:100 @ A3	REVISION 0	PROJECT NO. 302	DRAWING NO. PL 07

DANIEL HARRIS ARCHITECTS
UNIT 5, OLD STABLE HOUSE
53-55 NORTH CROSS ROAD
LONDON, SE12 9ET
dha@dha-architects.com
www.dha-architects.com
© 2022
ALL RIGHTS RESERVED

