



54 NUTBROOK STREET

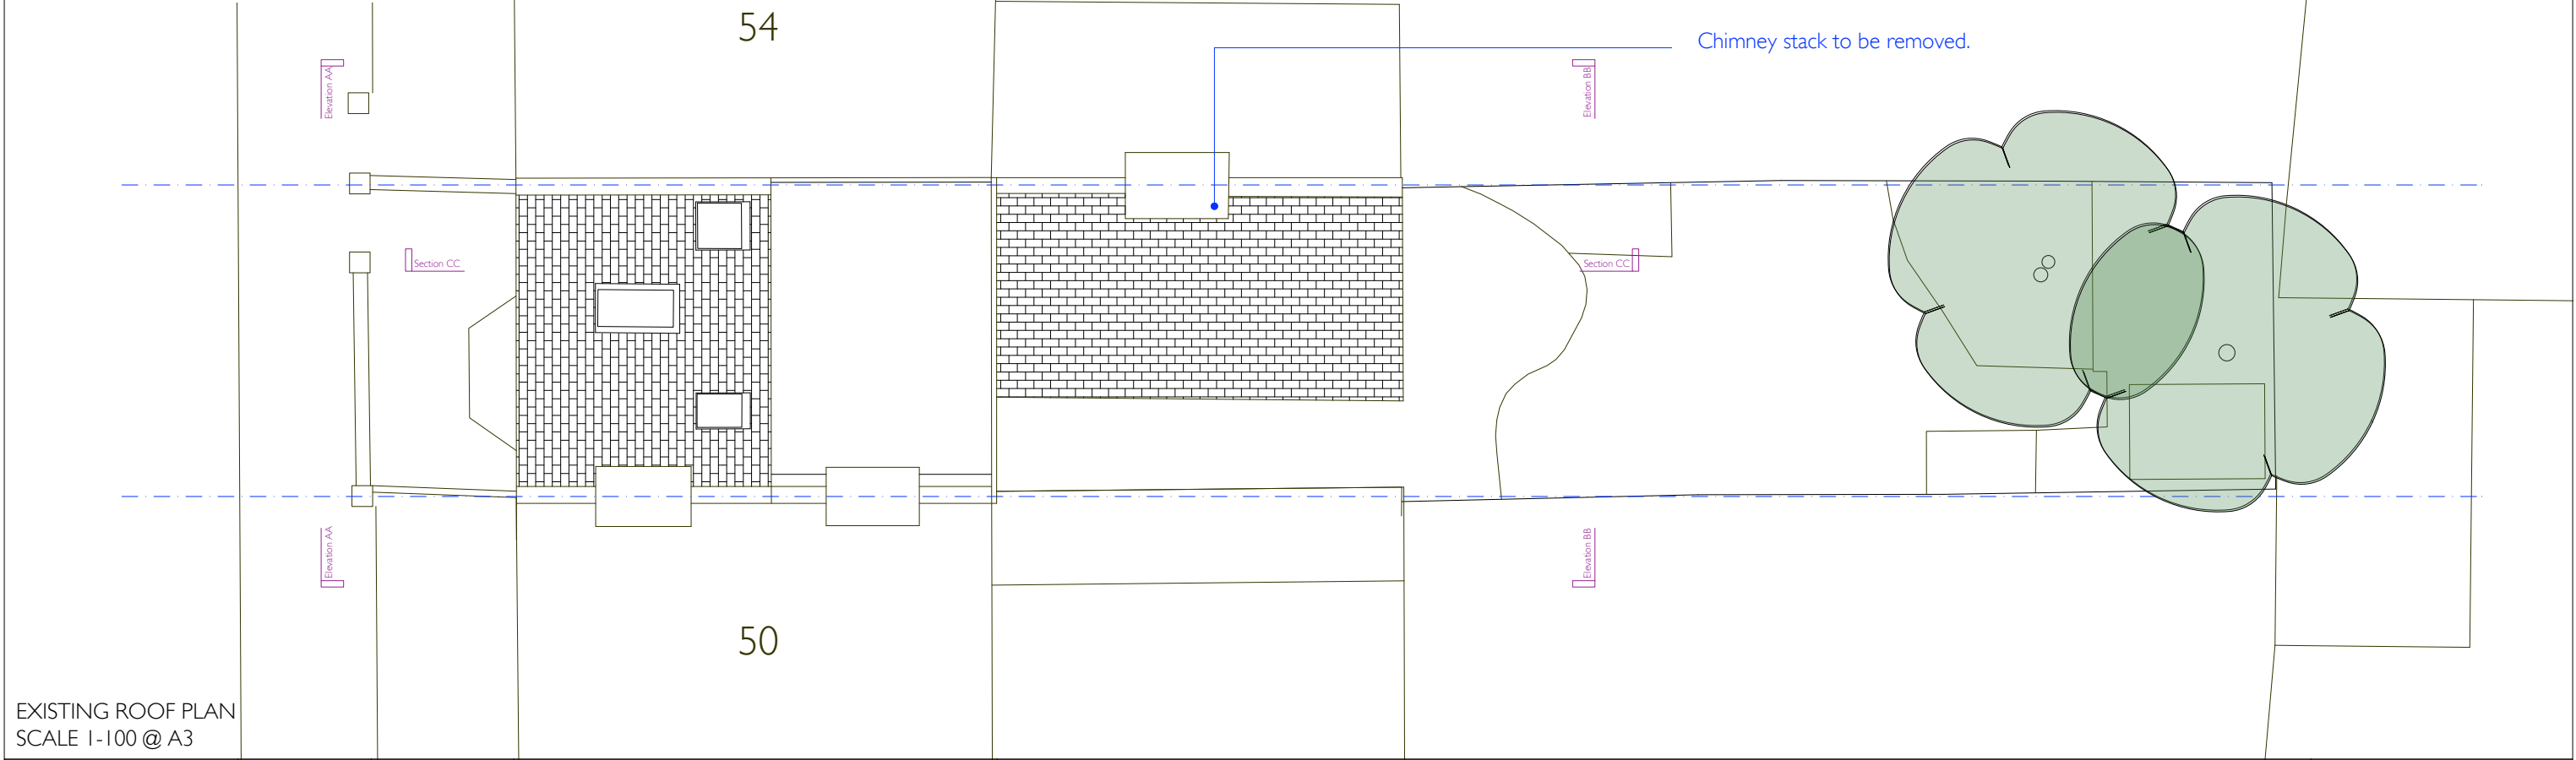

EXISTING ROOF PLAN
SCALE 1-100 @ A3

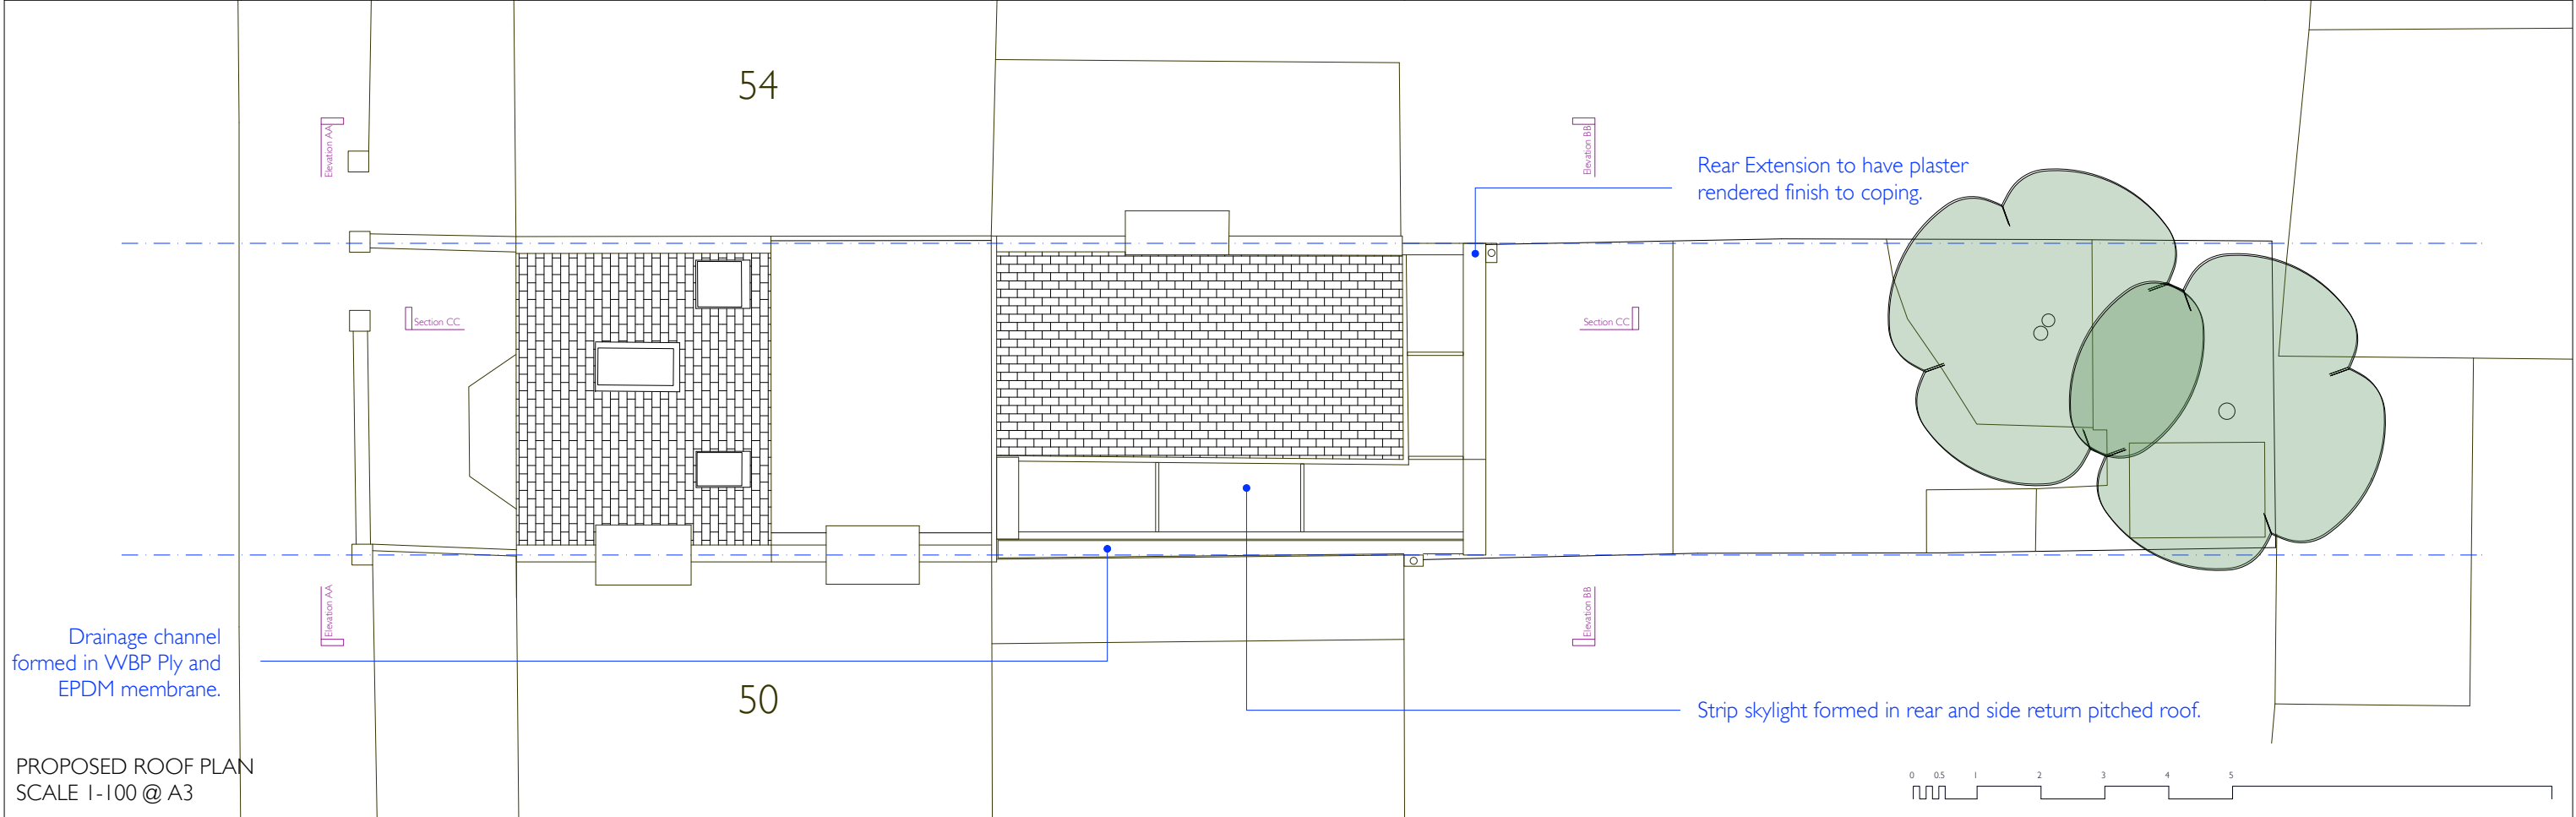

Drainage channel
formed in WBP Ply and
EPDM membrane.

PROPOSED ROOF PLAN
SCALE 1-100 @ A3

DO NOT SCALE
ALL DIMENSIONS AND LEVELS TO BE
VERIFIED ON SITE BY CONTRACTOR
PRIOR TO COMMENCEMENT OF
WORKS
ANY DISCREPANCIES OR AMBIGUITIES
TO BE REPORTED IMMEDIATELY TO
THE ARCHITECT PRIOR TO
CONSTRUCTION OR FABRICATION
DRAWINGS TO BE READ IN
CONJUNCTION WITH RELEVANT
ENGINEER'S DRAWINGS



ISSUE

PLANNING

REVISION NOTES

PROJECT 54 NUTBROOK STREET			
TITLE EXISTING AND PROPOSED ROOF PLANS			
SCALE 1:100 @ A3	REVISION 0	PROJECT NO. 302	DRAWING NO. PL 05

DANIEL HARRIS
ARCHITECTS
UNIT 5, OLD STABLE HOUSE
53-55 NORTH CROSS ROAD
LONDON, SE12 9ET
dhh@dha-architects.com
www.dha-architects.com
© 2022
ALL RIGHTS RESERVED

