


NOTES

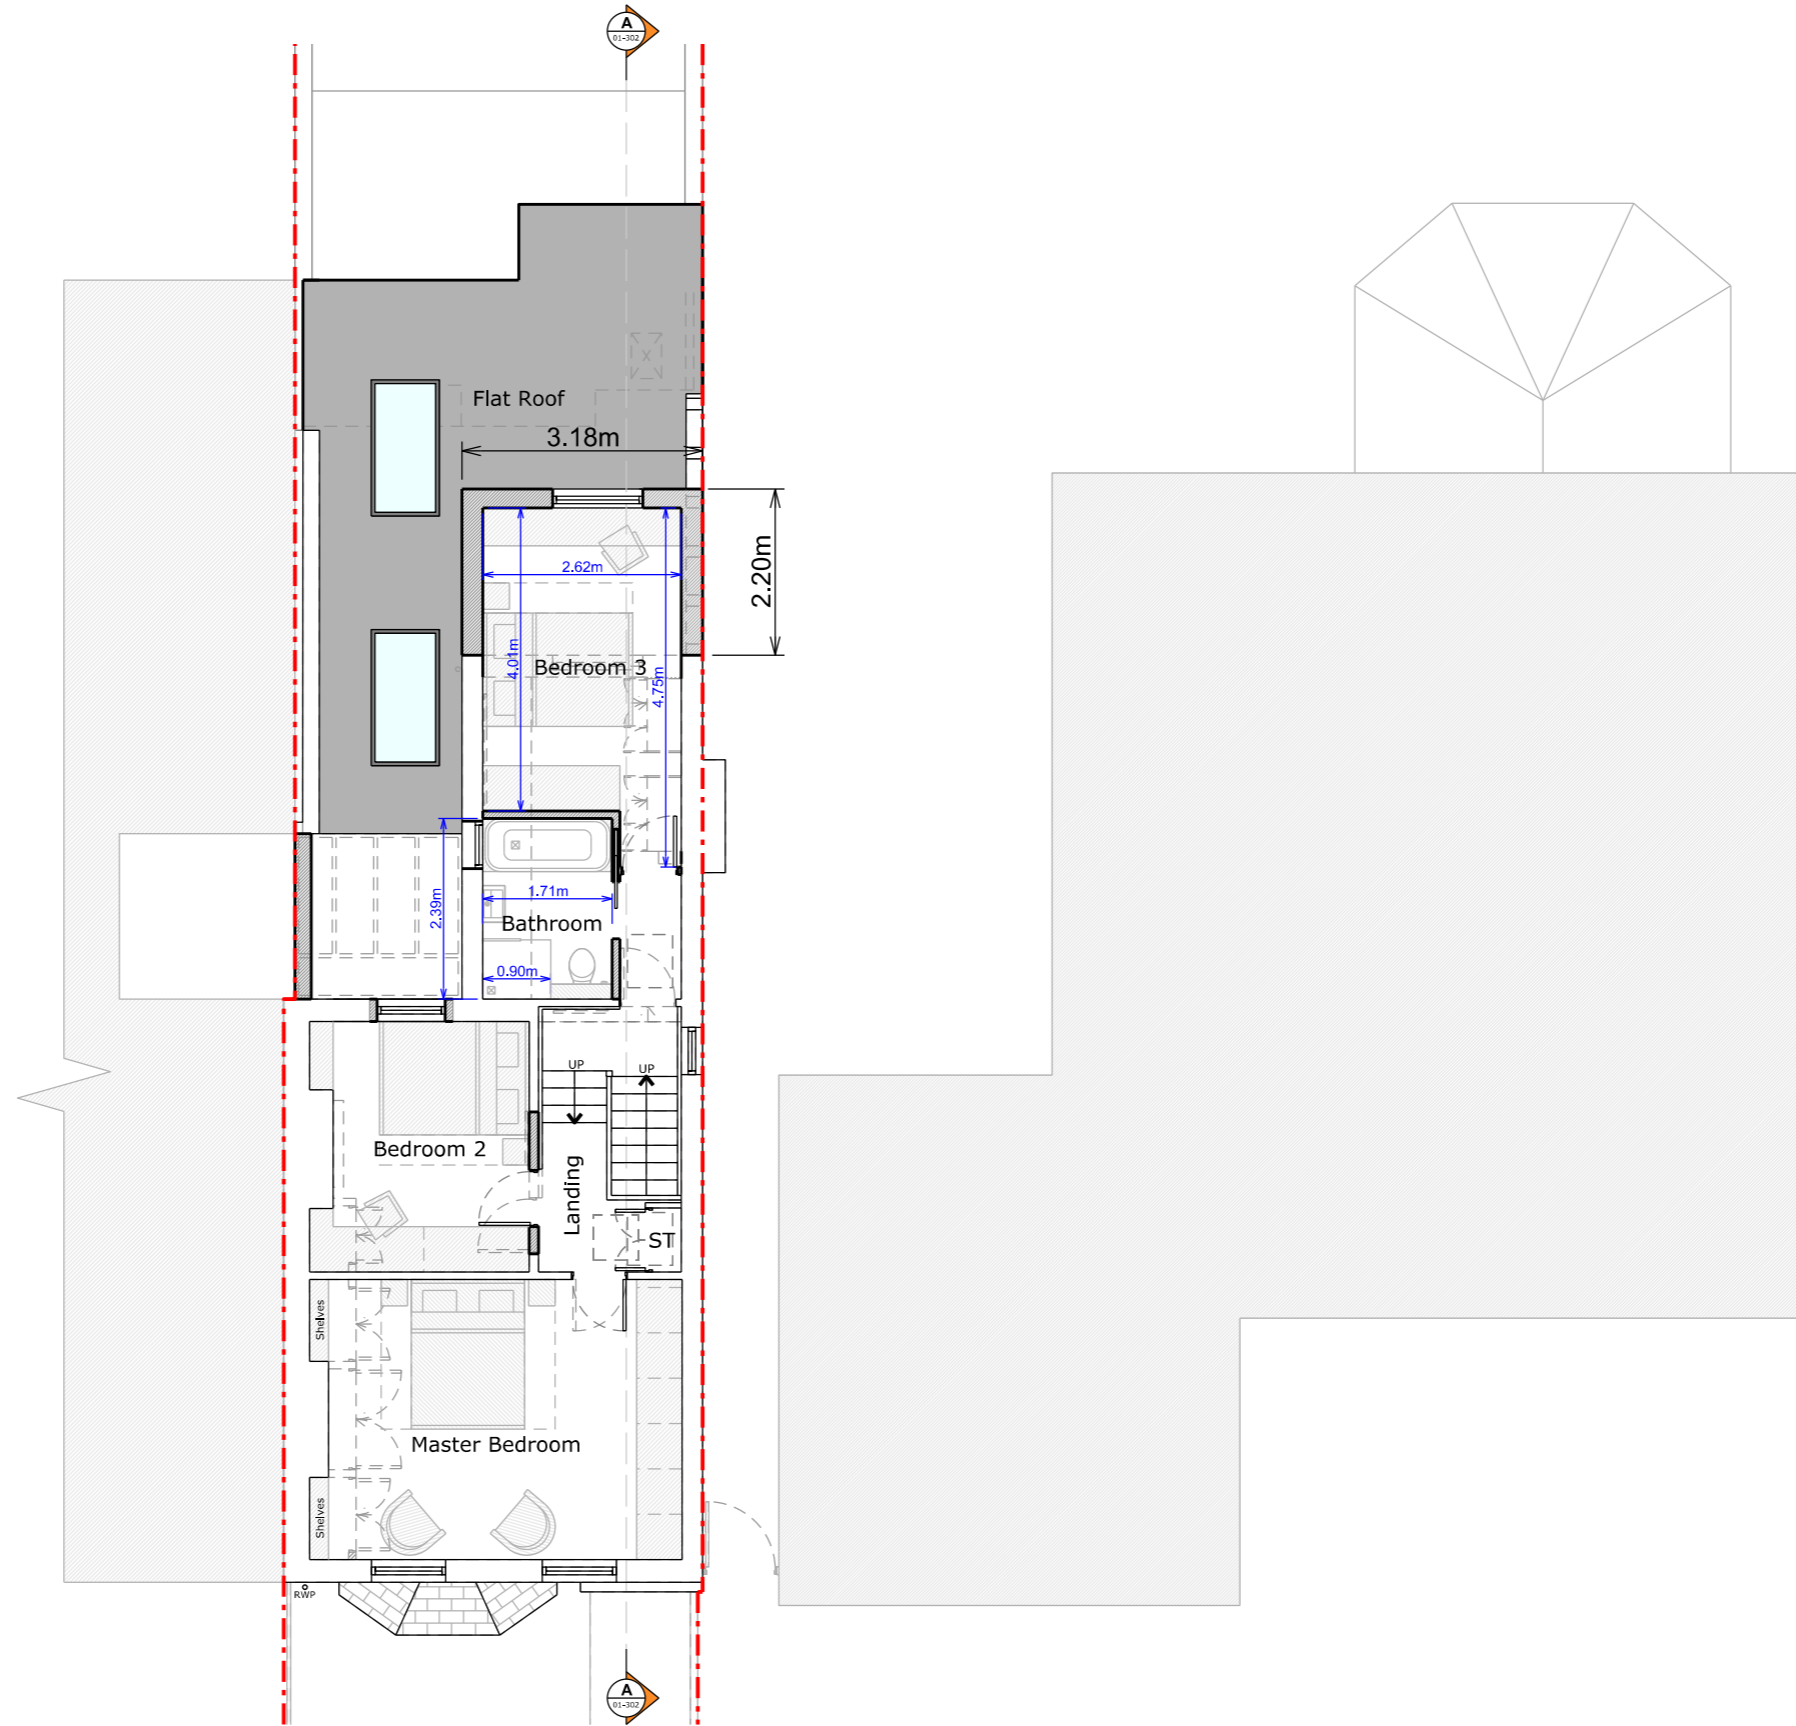

First Floor Plan

REV	DATE	DESCRIPTION
C	26-12-2023	Planning
B	26-12-2023	Preliminary
A	22-12-2023	Preliminary

REV DATE DESCRIPTION

STATUS

**Planning**

CLIENT

**Nathalie Mendes & Lionel Healing**

PROJECT

**30 Denman Road, London SE15 5NP**

DRAWING DESCRIPTION

**Proposed Floor Plan**

LOCAL AUTHORITY

**Southwark Council**

DRAWN BY

**CZ**

CHECKED BY

**NS**

SCALE

**1:100**

SHEET SIZE

**A3**

DATE

**26-12-2023**

REVISION

**C**

DRAWING NO.

**1236 - 01 - 105**

SCALE BAR

