


NOTES

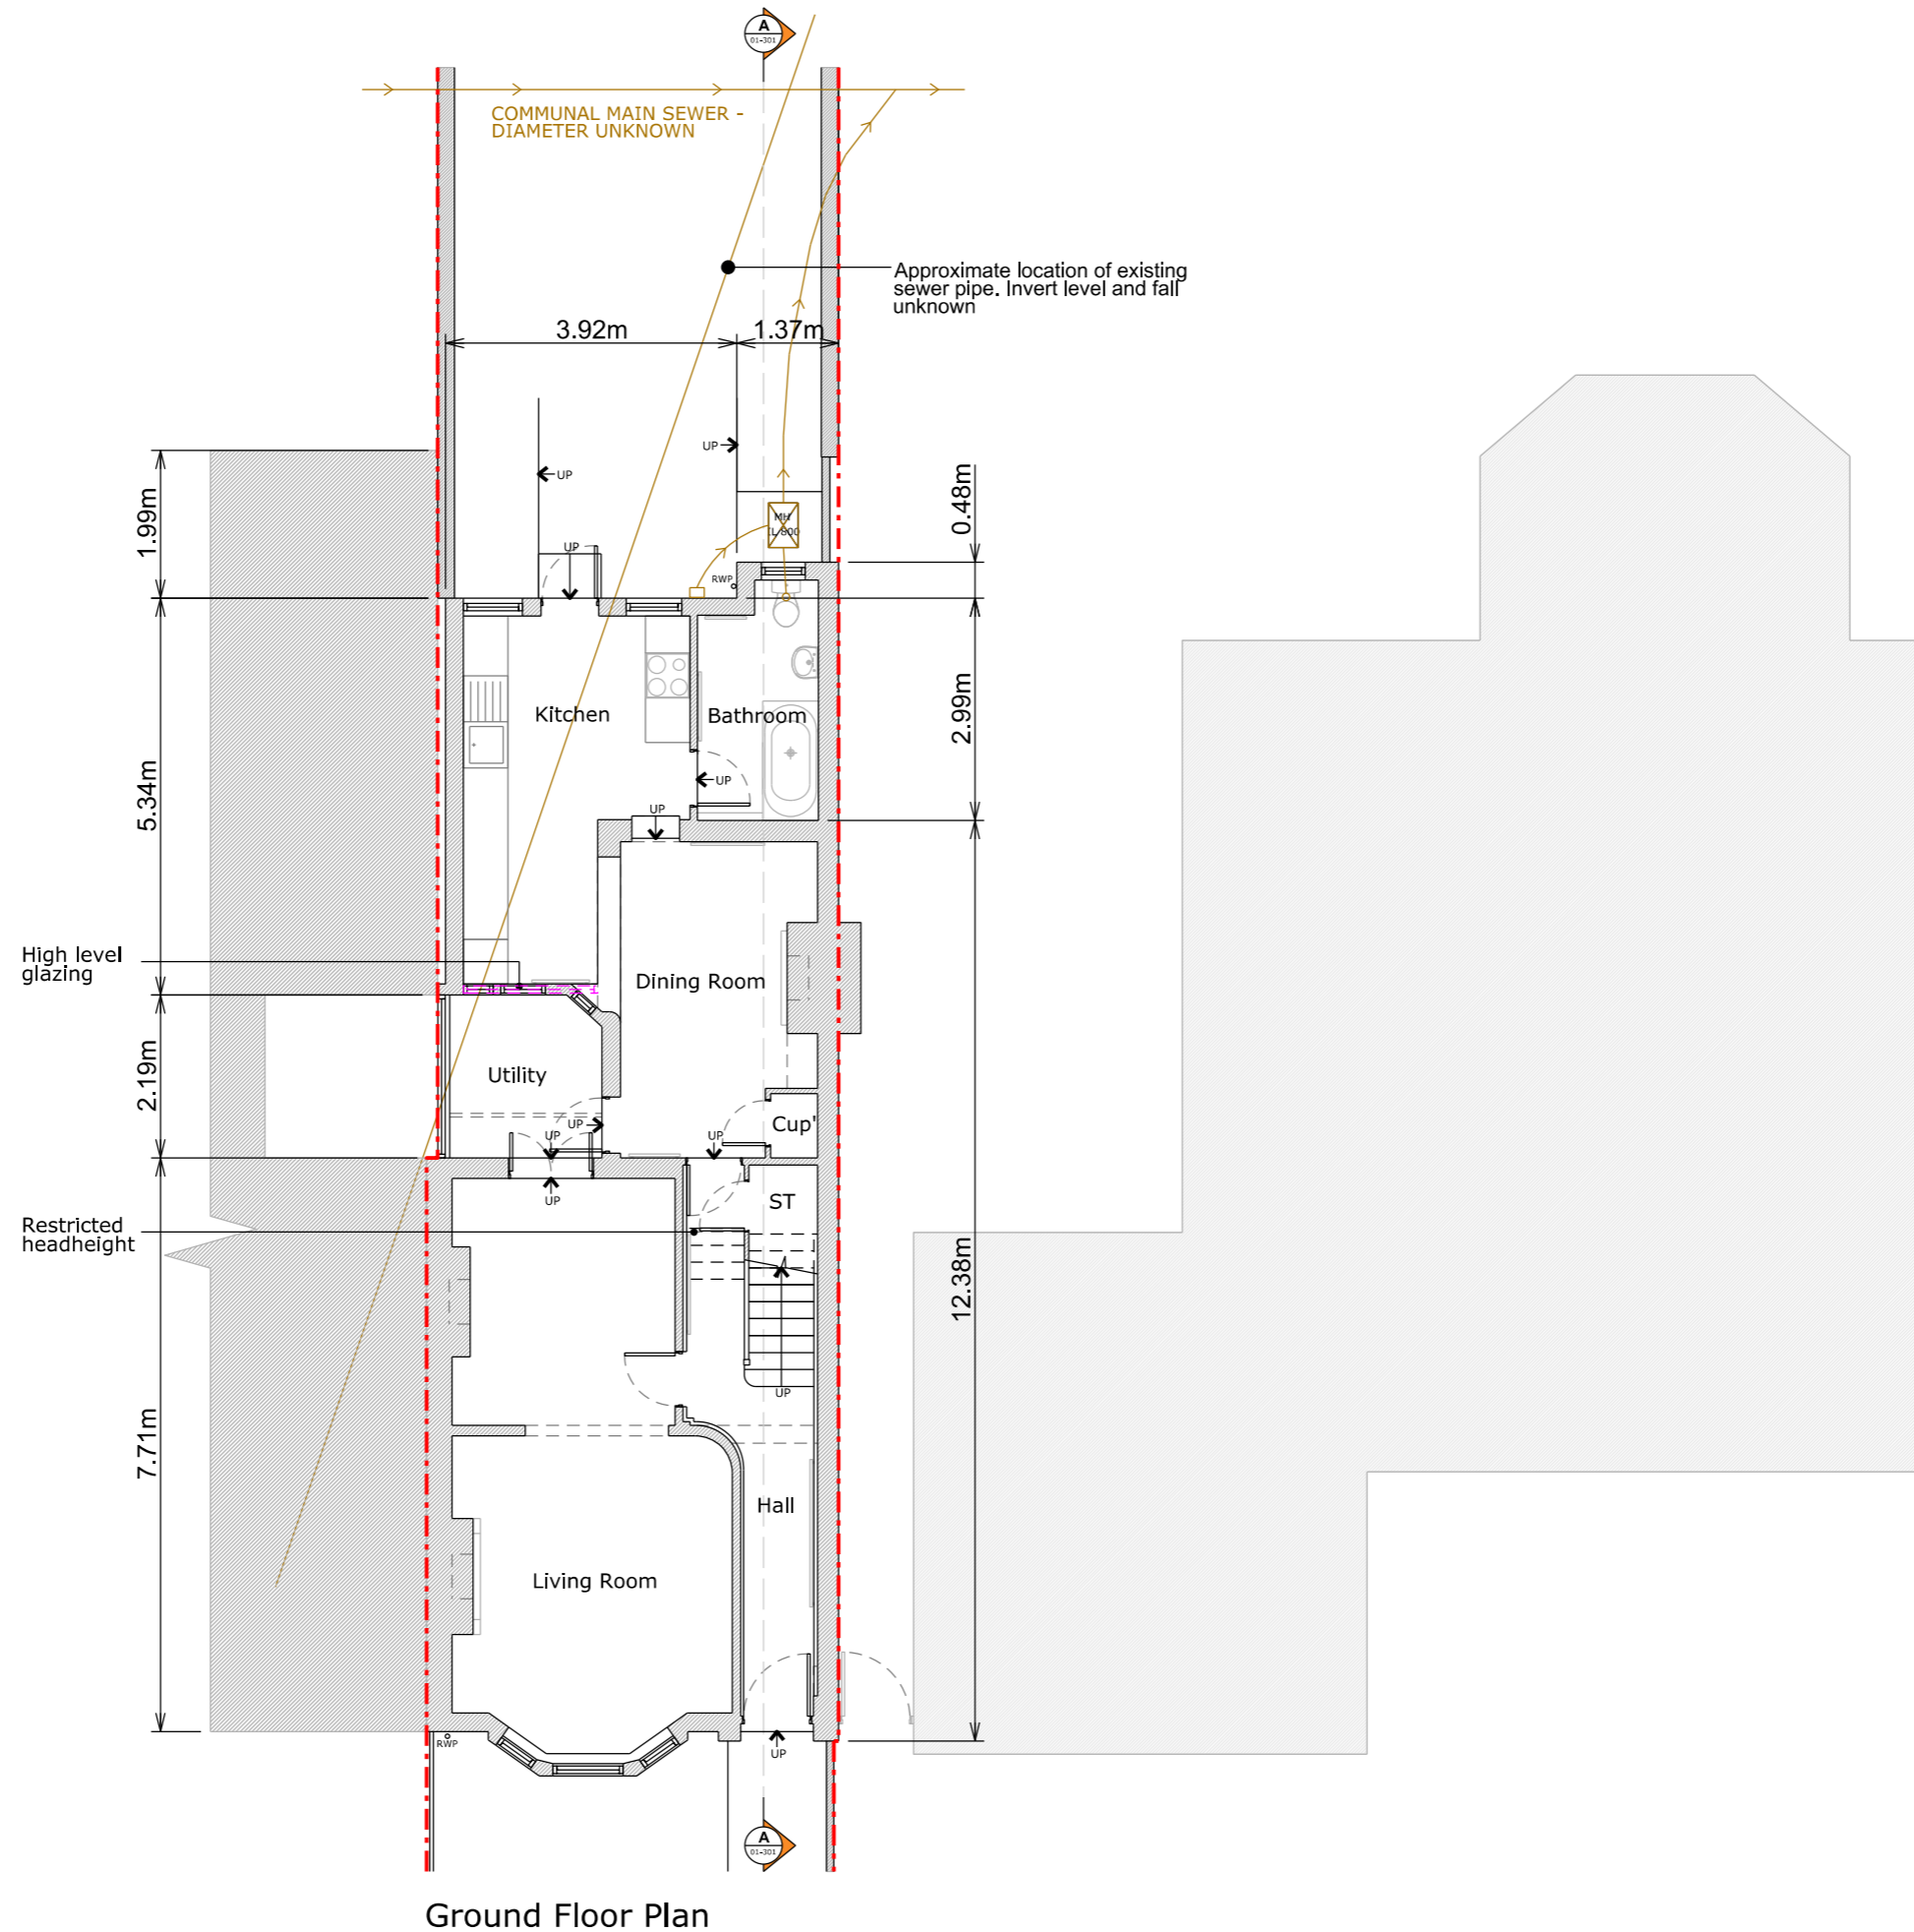

-	-	-
-	-	-
-	-	-
<b>A</b>	<b>26-12-2023</b>	<b>Planning</b>

REV	DATE	DESCRIPTION
-----	------	-------------

STATUS

**Planning**

CLIENT

**Nathalie Mendes & Lionel Healing**

PROJECT

**30 Denman Road, London SE15 5NP**

DRAWING DESCRIPTION

**Exsting Floor Plan**

LOCAL AUTHORITY

**Southwark Council**

DRAWN BY

**HD**

CHECKED BY

**NS**

SCALE

**1:100**

SHEET SIZE

**A3**

DATE

**26-12-2023**

REVISION

**A**

DRAWING NO.

**1236 - 01 - 101**

SCALE BAR

