



NOTES

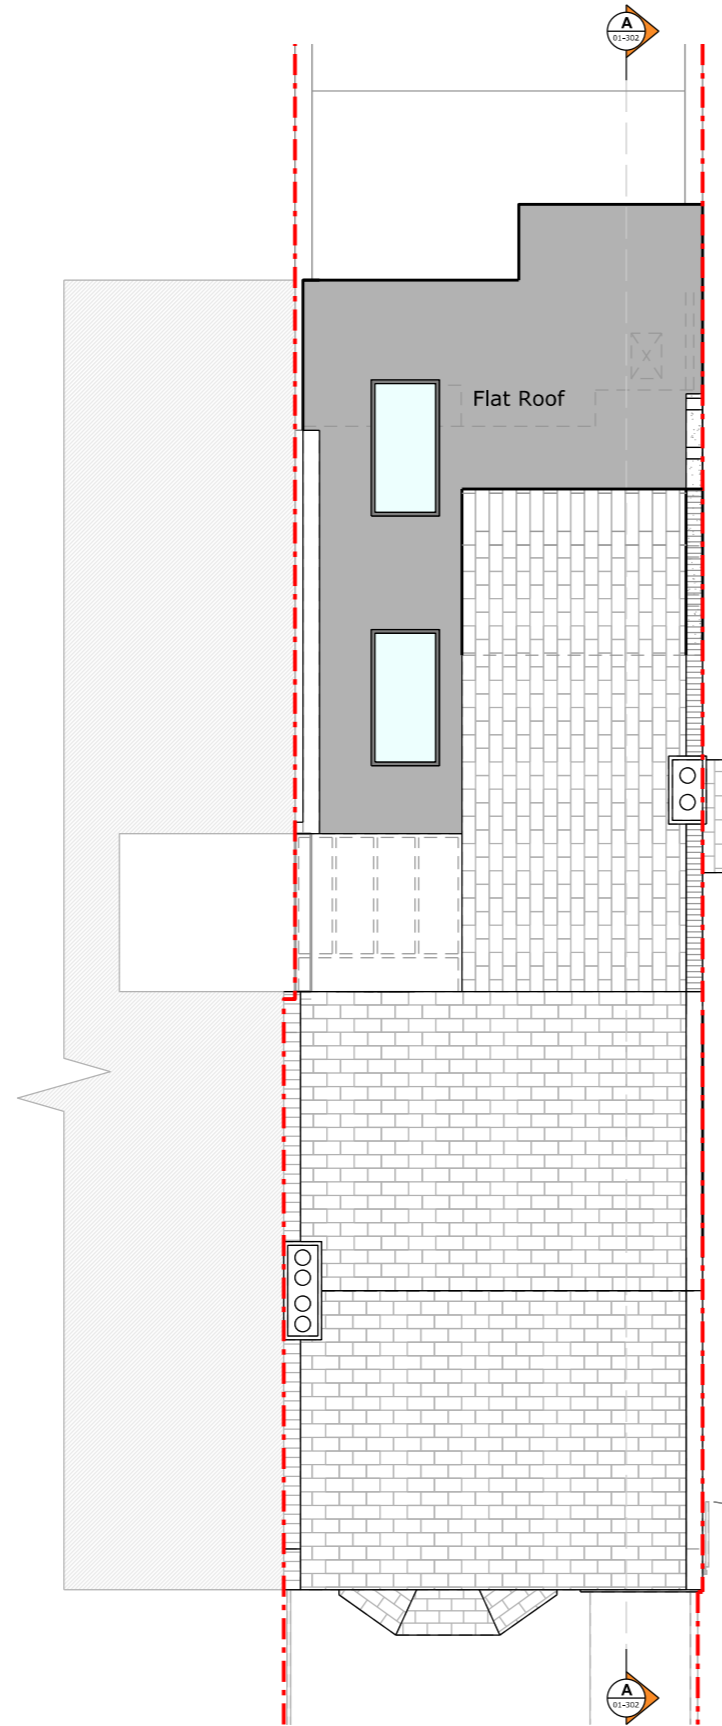

Roof Plan

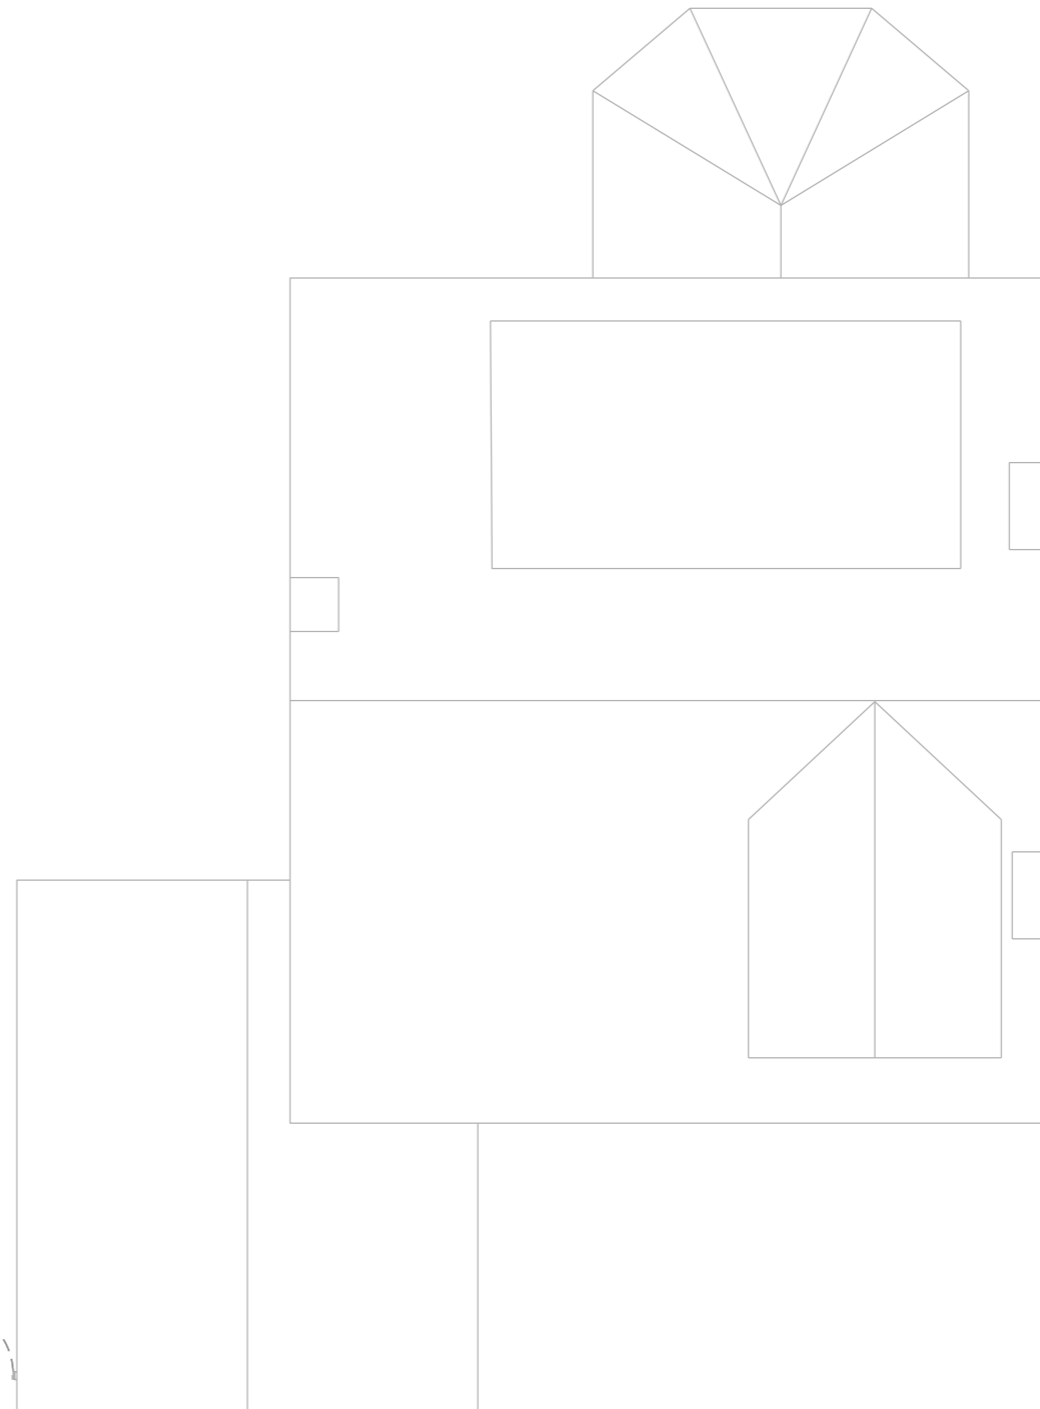

REV	DATE	DESCRIPTION
C	26-12-2023	Planning
B	26-12-2023	Preliminary
A	22-12-2023	Preliminary

STATUS

Planning

CLIENT

Nathalie Mendes & Lionel Healing

PROJECT

30 Denman Road, London SE15 5NP

DRAWING DESCRIPTION

Proposed Roof Plan

LOCAL AUTHORITY

Southwark Council

DRAWN BY

CZ

CHECKED BY

NS

SCALE

1:100

SHEET SIZE

A3

DATE

26-12-2023

REVISION

C

DRAWING NO.

1236 - 01 - 106

SCALE BAR

