




**LOCATION PLAN**  
SCALE: 1:1250

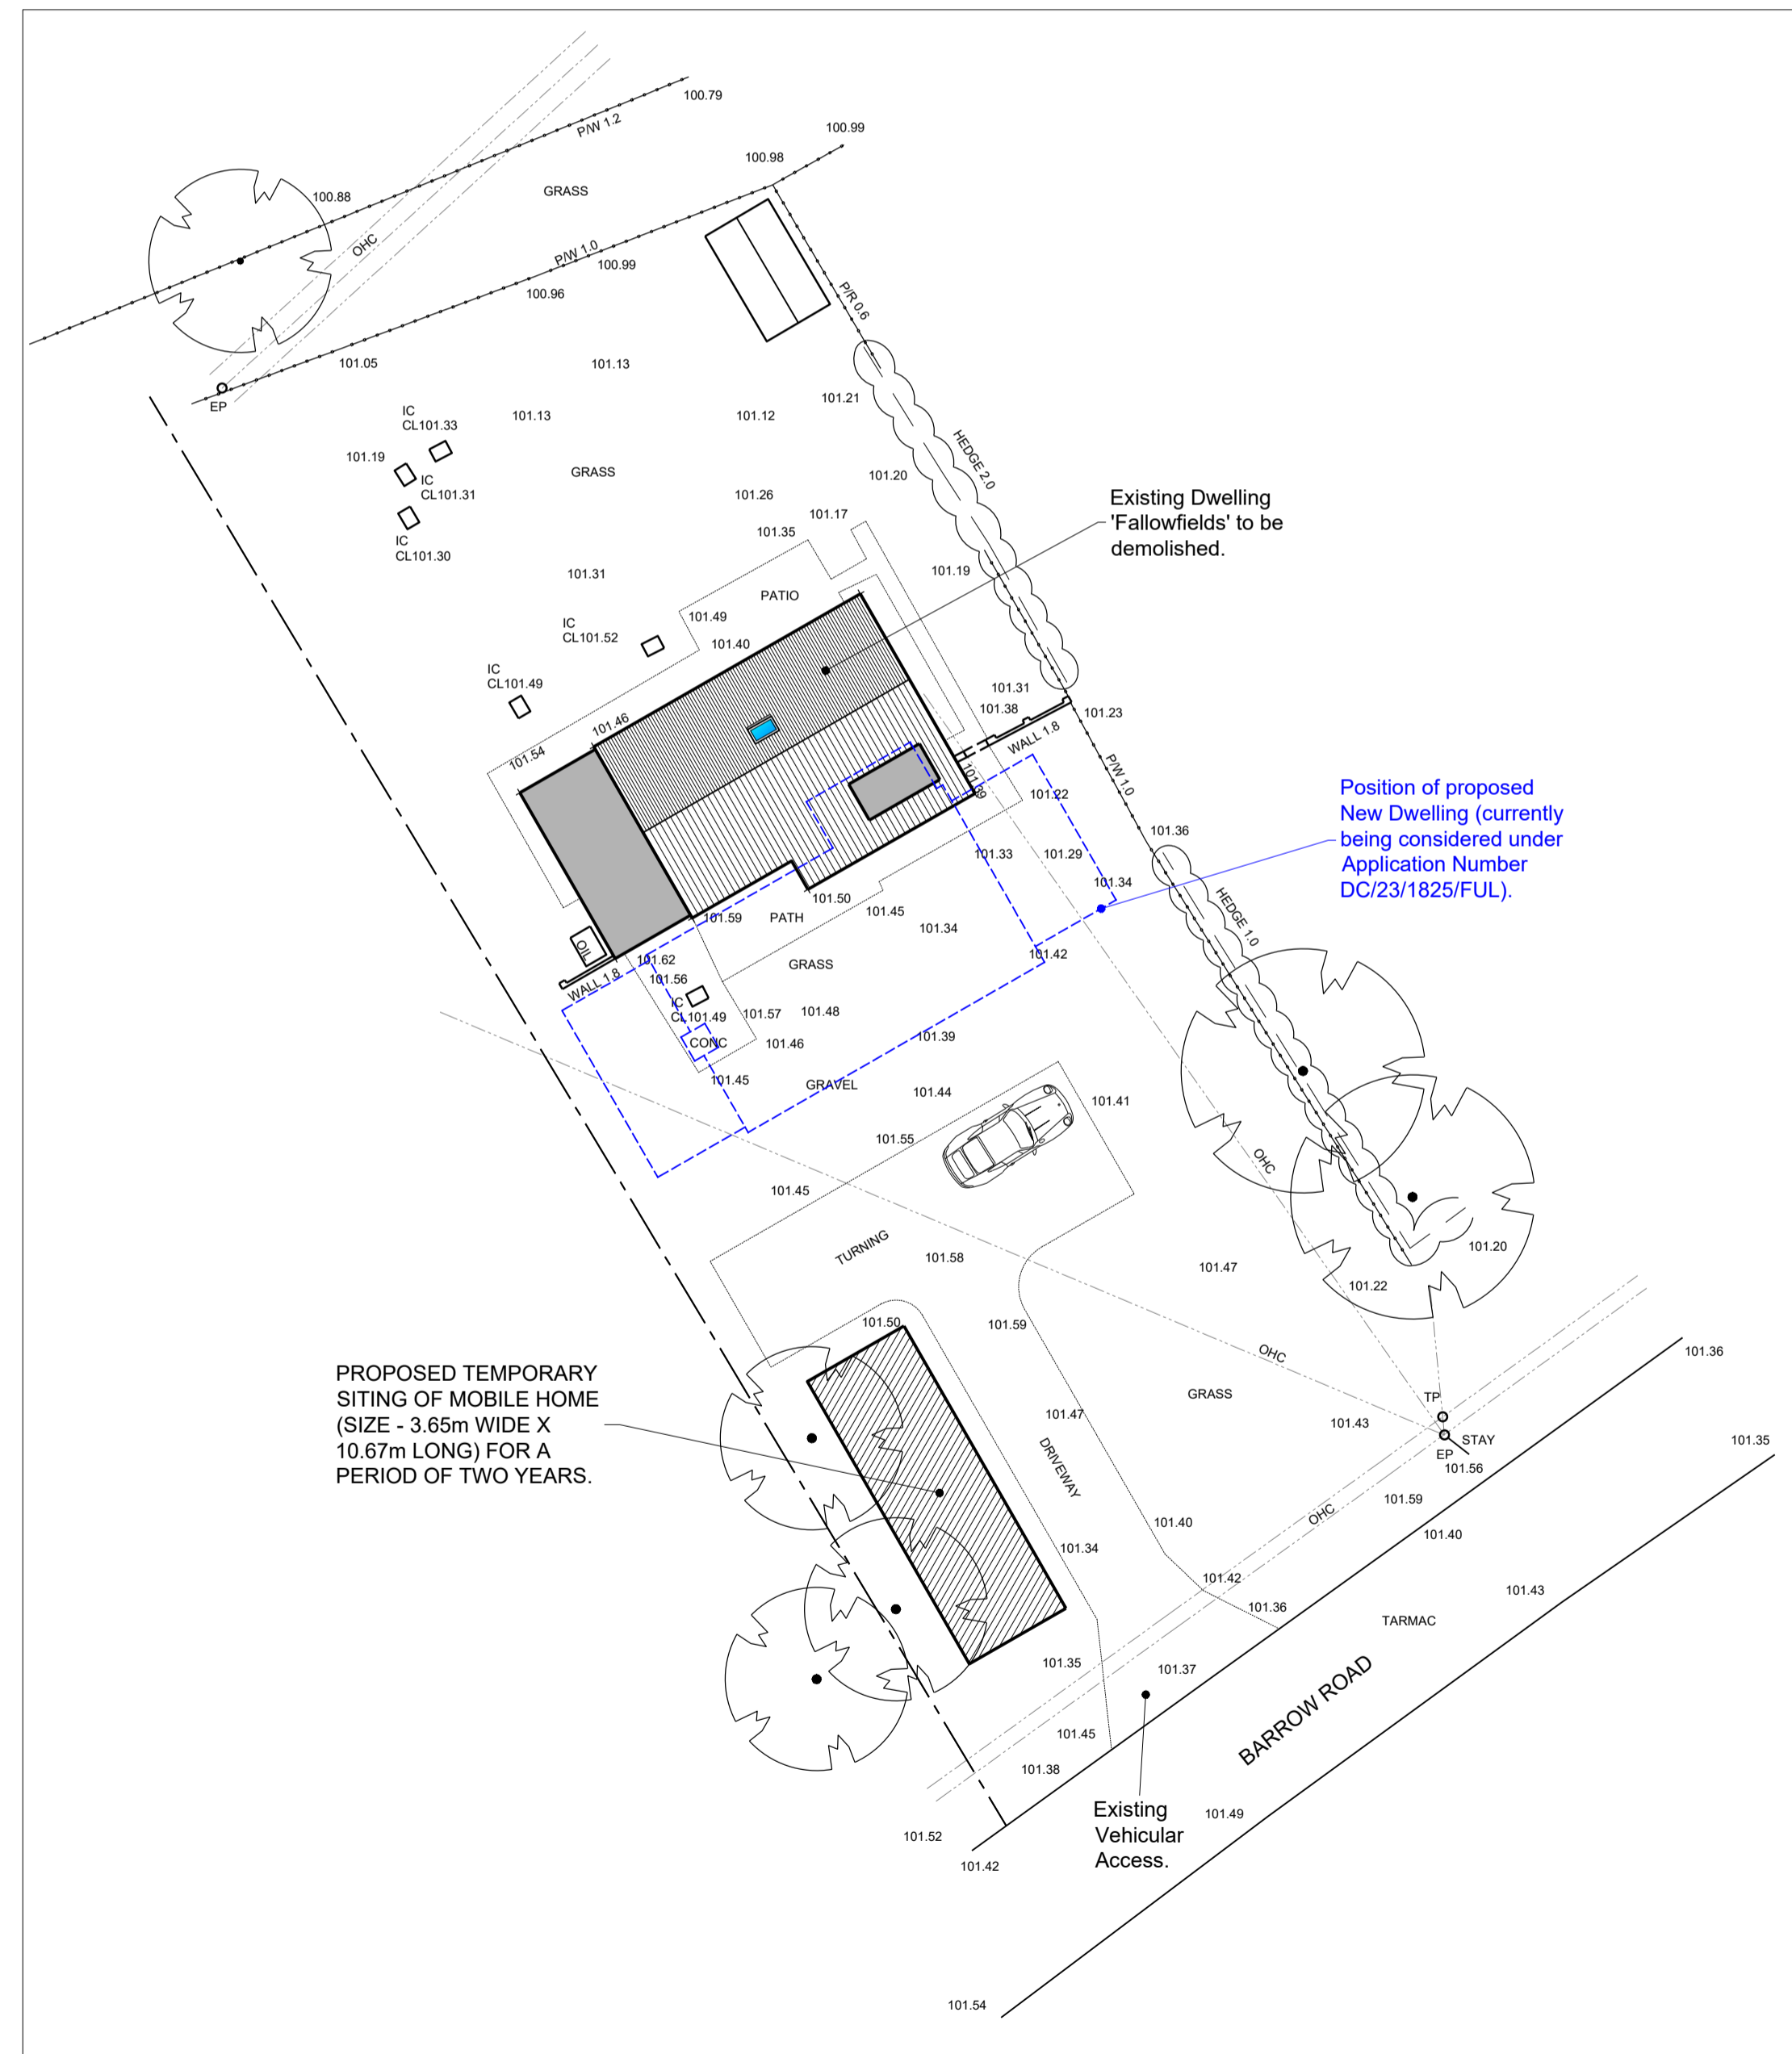

**PROPOSED SITE PLAN**  
SCALE: 1:200

 

Project Status <b>PLANNING</b>		
THESE DRAWINGS ARE NOT TO BE SCALED. The contractor shall check and verify all dimensions and levels and report any apparent discrepancies to the architect prior to commencing work.		
 <p>King Architectural Design &amp; Planning 07974 25150 dking482@yahoo.co.uk www.kingarchitectural.co.uk 5 Spicers Lane, Hall St, Long Melford, Suffolk, Suffolk, CO10 9D7</p>		
Project Title <i>Fallowfields, Barrow Road, Denham, Suffolk, IP29 5EW.</i>		
Drawing Title <i>Proposed Temporary Siting of Mobile Home for a Period of Two Years.</i>		
Drawn By <i>AJK</i>	Checked By	
Scale <i>See Plan</i>	Date Drawn <i>Jan-24</i>	
Project Number <i>24/001</i>	Drawing Number <i>1</i>	Revision 