




Key:
- - - Downtakings shown in dashed red

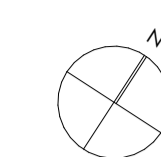

Existing East Elevation
1:200

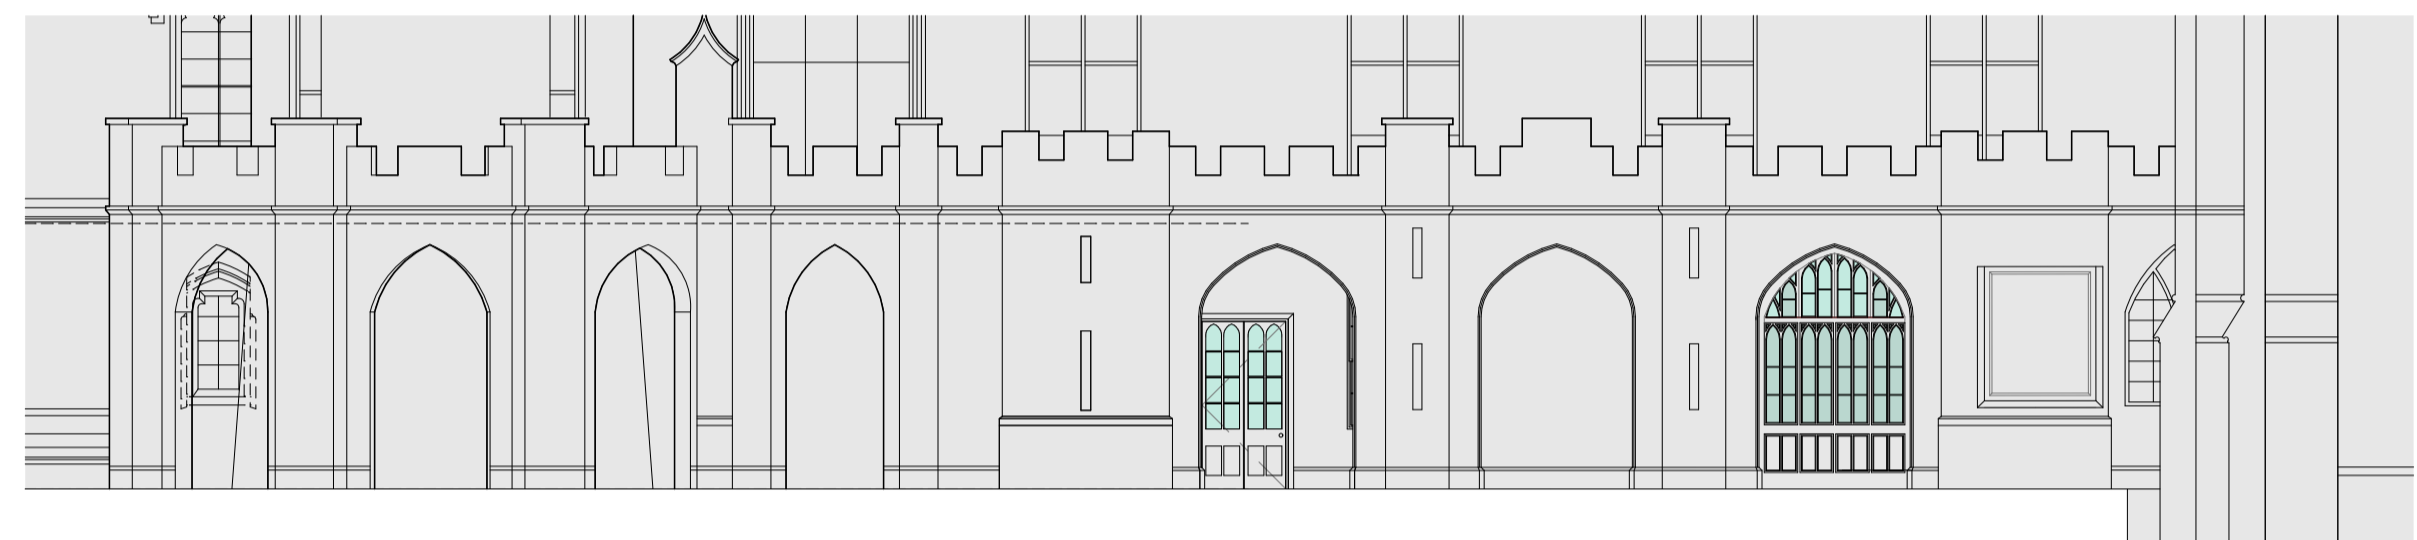

Existing East Partial Elevation
1:100

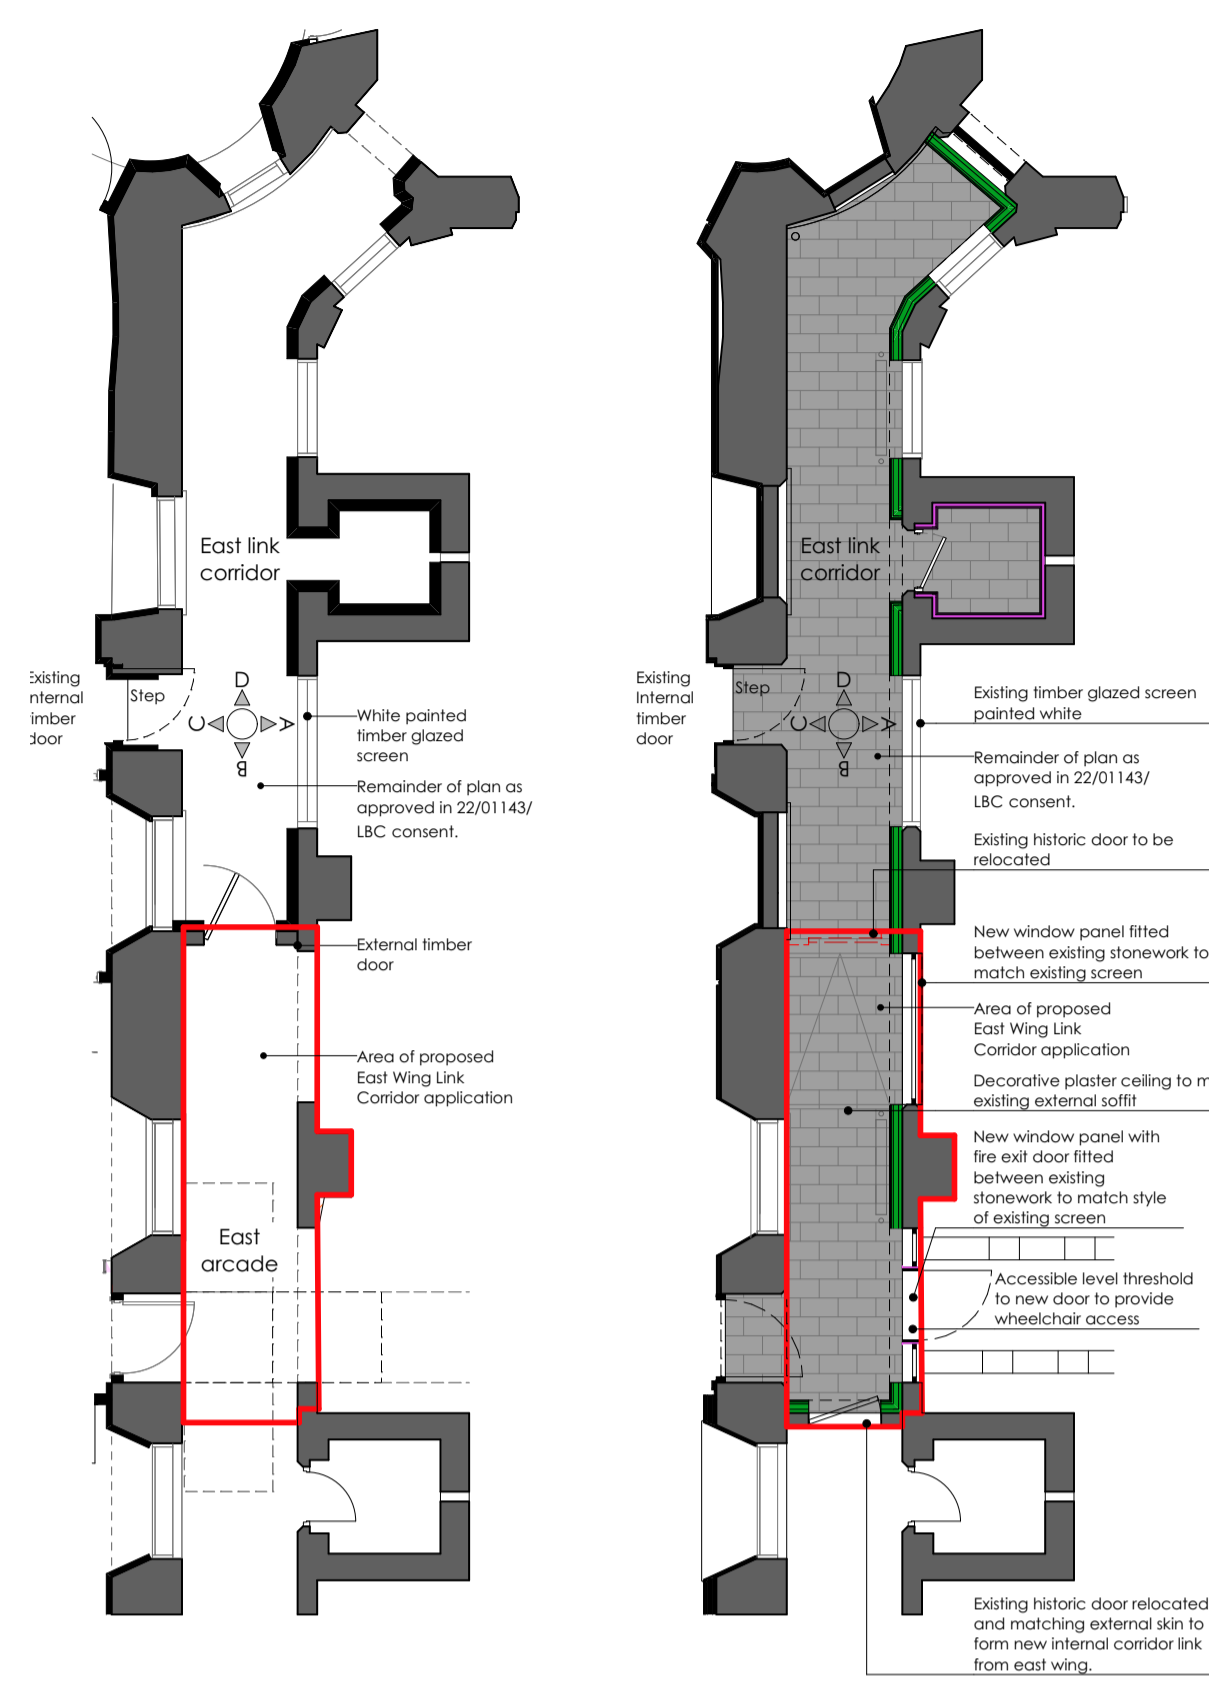


Existing East Corridor Plan
1:100



Proposed East Corridor Floor Plan
1:100




Proposed East Elevation
1:200

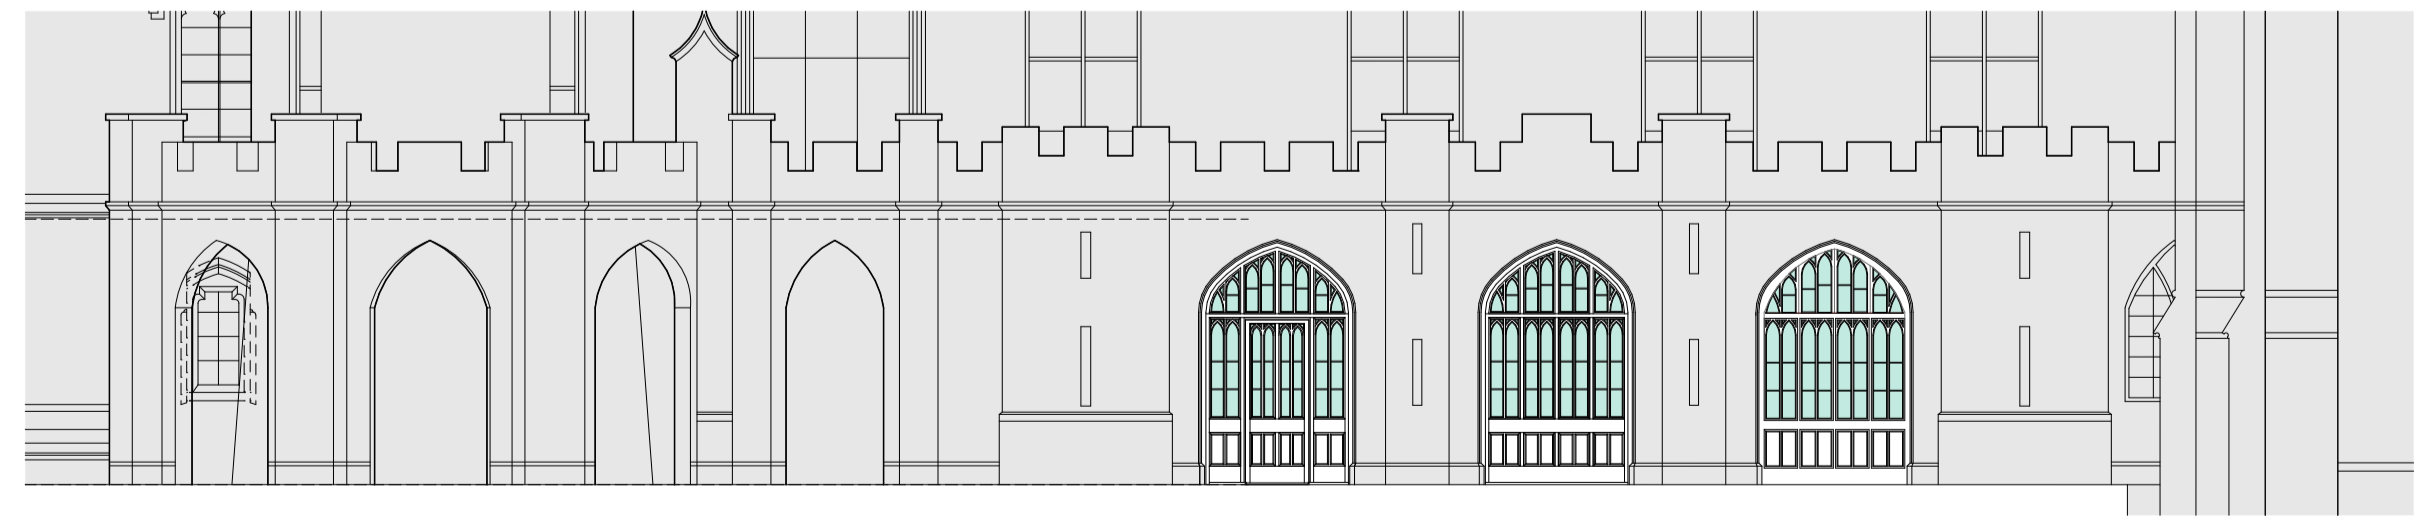

Proposed East Partial Elevation
1:100

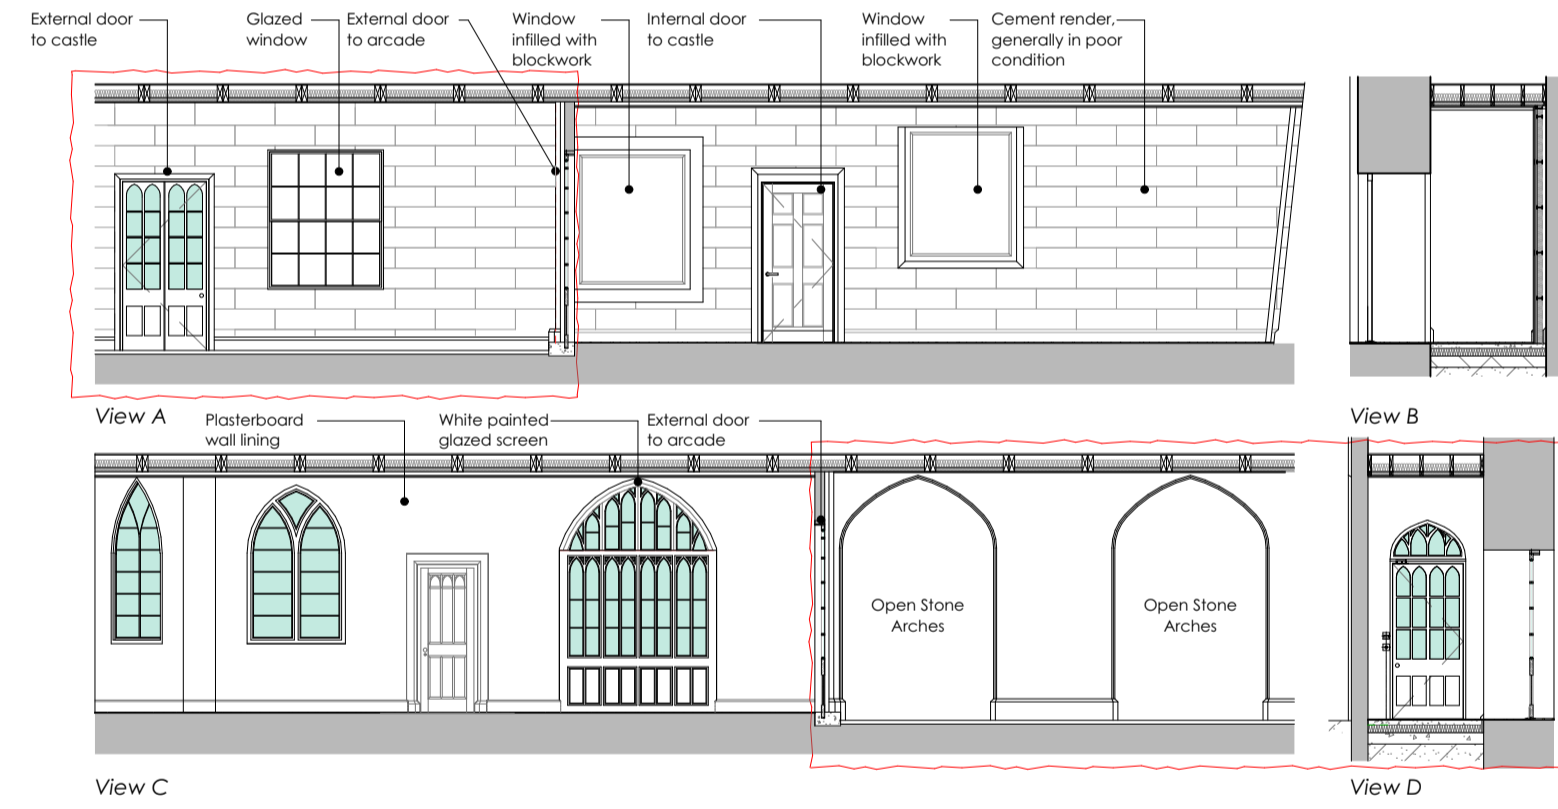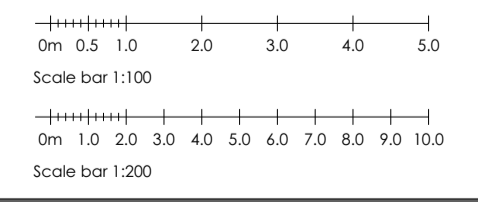


Existing East Corridor Internal Elevations
1:100

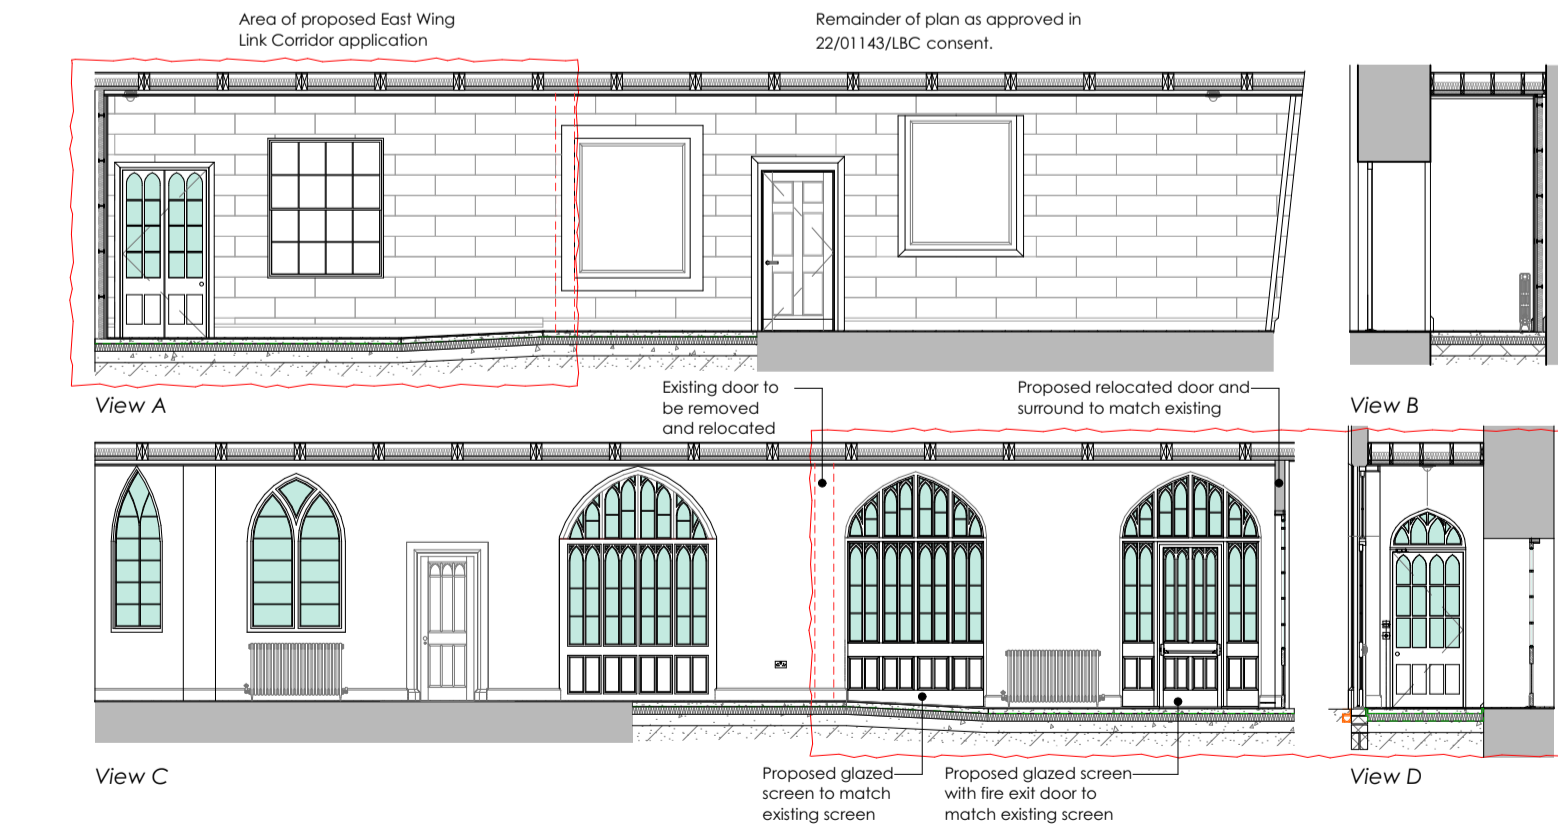

Proposed East Corridor Internal Elevations
1:100

© This drawing, its contents, and all information contained therein is protected by copyright. It may be used once only for its intended purpose under a contract with McKenzie Stickland Associates, but specifically not for any other use or purpose. This drawing is for Planning purposes only and does not constitute a construction issue drawing. All setting out dimensions and levels are indicative and are subject to detailed site surveys and site conditions. The Client is responsible for ensuring that Building Control and construction drawings are carried out. All dimensions are to be checked on site.
McKenzie Stickland Associates
23 Bank Street, Aberfeldy PH15 2BB, T: 01887 829 228 159 Dunkeld Road, Perth, PH1 5AS, T: 01738 445 983
All Contents Copyright All Rights Reserved

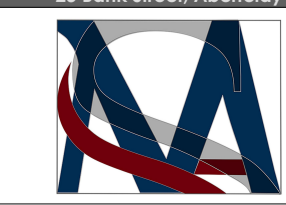

JOB TITLE: Taymouth Castle - Main Tower and West Wing		DRAWING STATUS: PLANNING	DRAWN BY: GM	CHECKED BY: JR
DRAWING NUMBER: 1172.010/PL/013		SCALE: 1:100, 1:200 @A1	REVISION: -	DATE: December 2023

REV DATE DESCRIPTION