

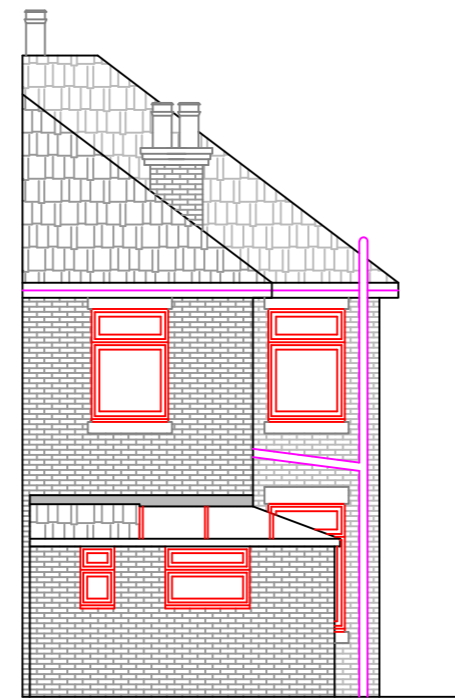


Existing ground floor plan
Scale 1:50

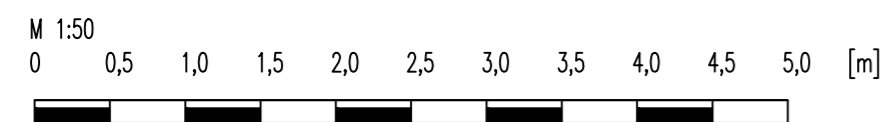


Existing rear elevation
Scale 1:100

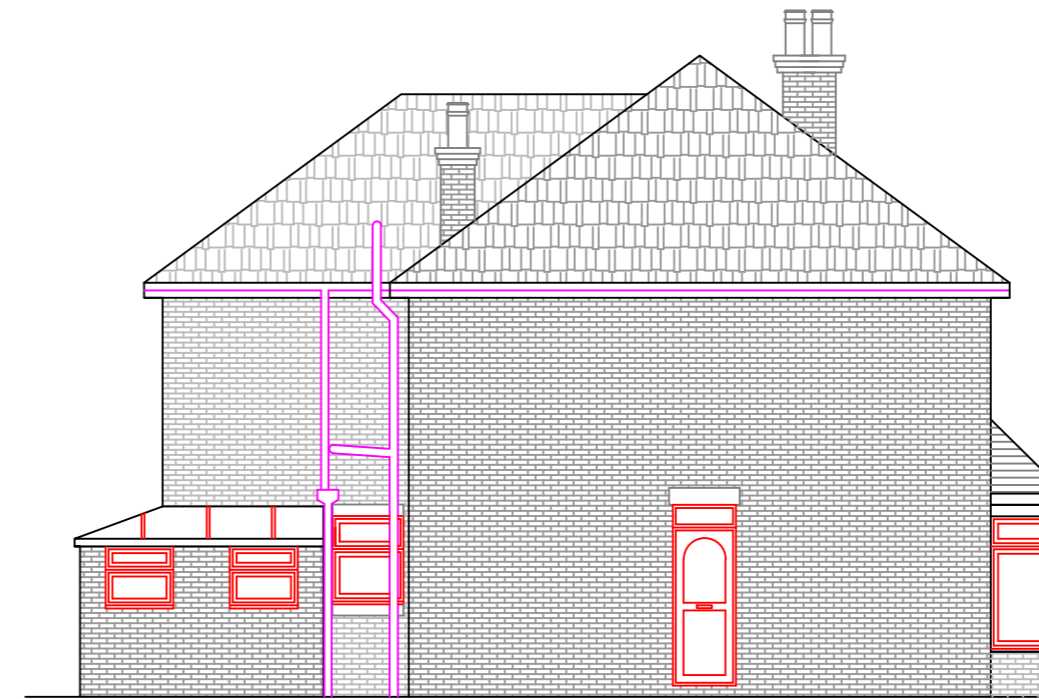


Existing side elevation
Scale 1:100



Existing location plan
Scale 1:1250
License no. 100047474

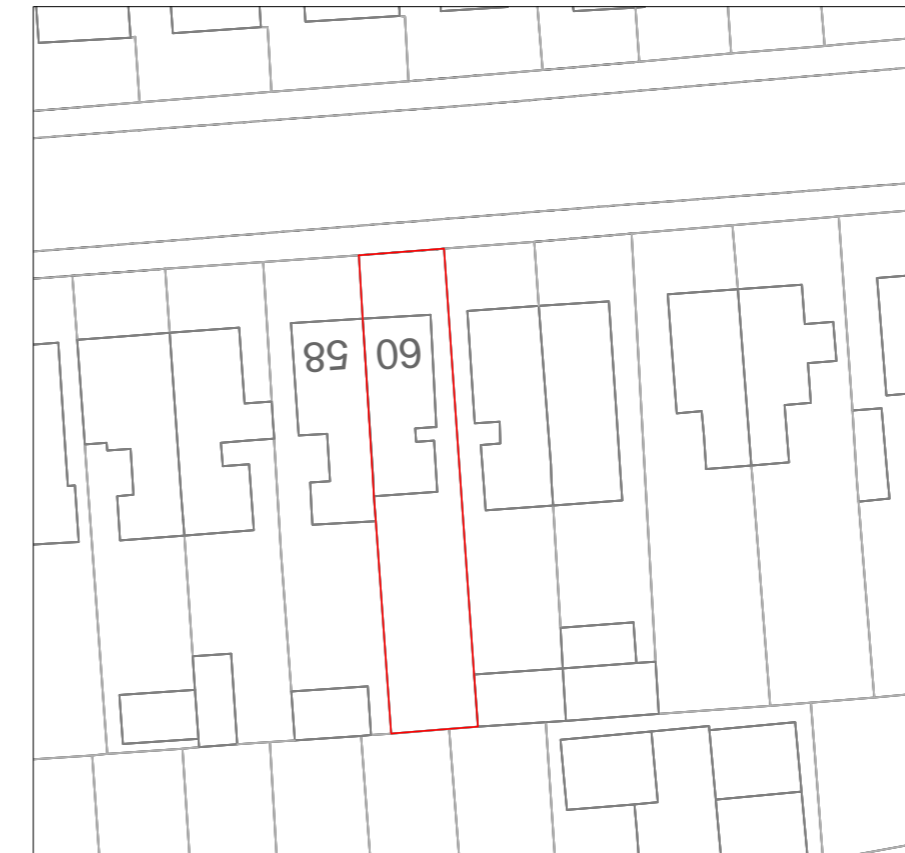

Existing block plan
Scale 1:500
License no. 100047474

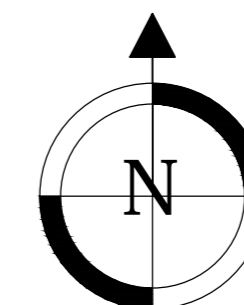

DO NOT SCALE FROM THIS DRAWING
ALL DIMENSIONS TO BE CHECKED ON SITE
THIS IS NOT A WORKING DRAWING



Architectural Services, Design and Planning

Mrs Crystal Mintram
13 Oaktree Road
Southampton, Hampshire
SO18 1PL

Client: Claire Brockman
60 Steuart Road
Southampton, Hampshire
SO18 1AH

Project Title:
**Single storey rear extension
and internal alterations**

Drawing Title:
**Existing floor plans, elevations and
location/block plans**

Project No.:	Drawing No.:	Rev.:
2023-295	S01	
Date: November 2023	Scale: As marked @ A2	
Stage: For planning purposes only		
Drawn by: Crystal Mintram - Tel: 07769 152012		