



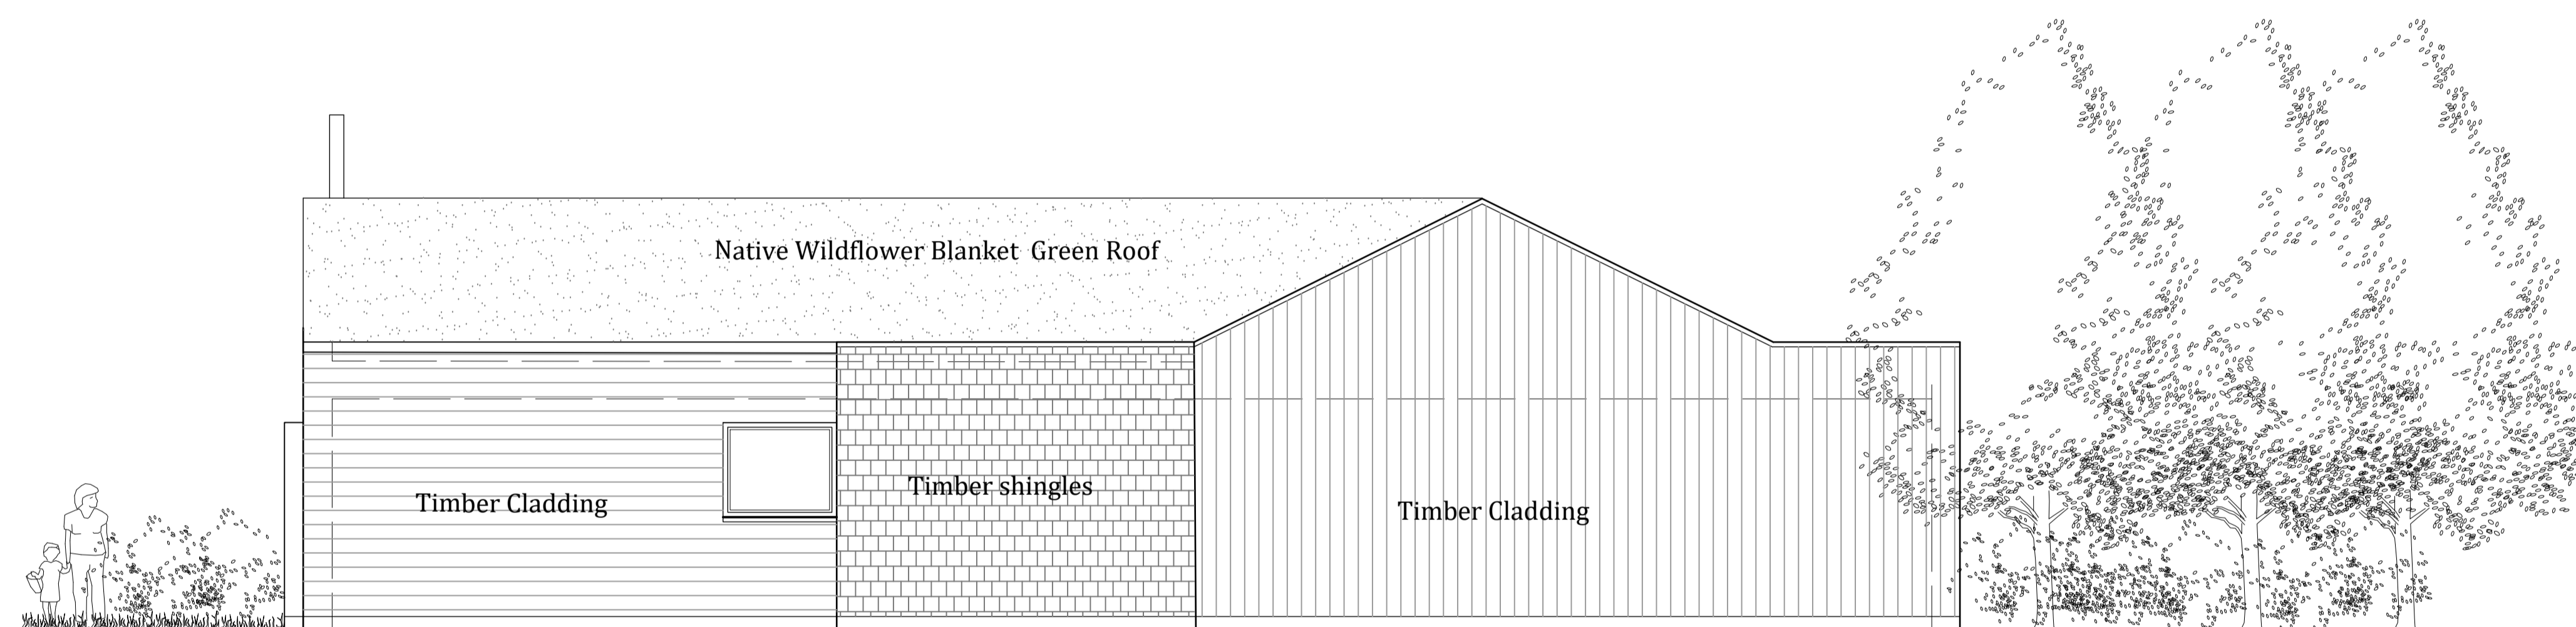


South West Elevation

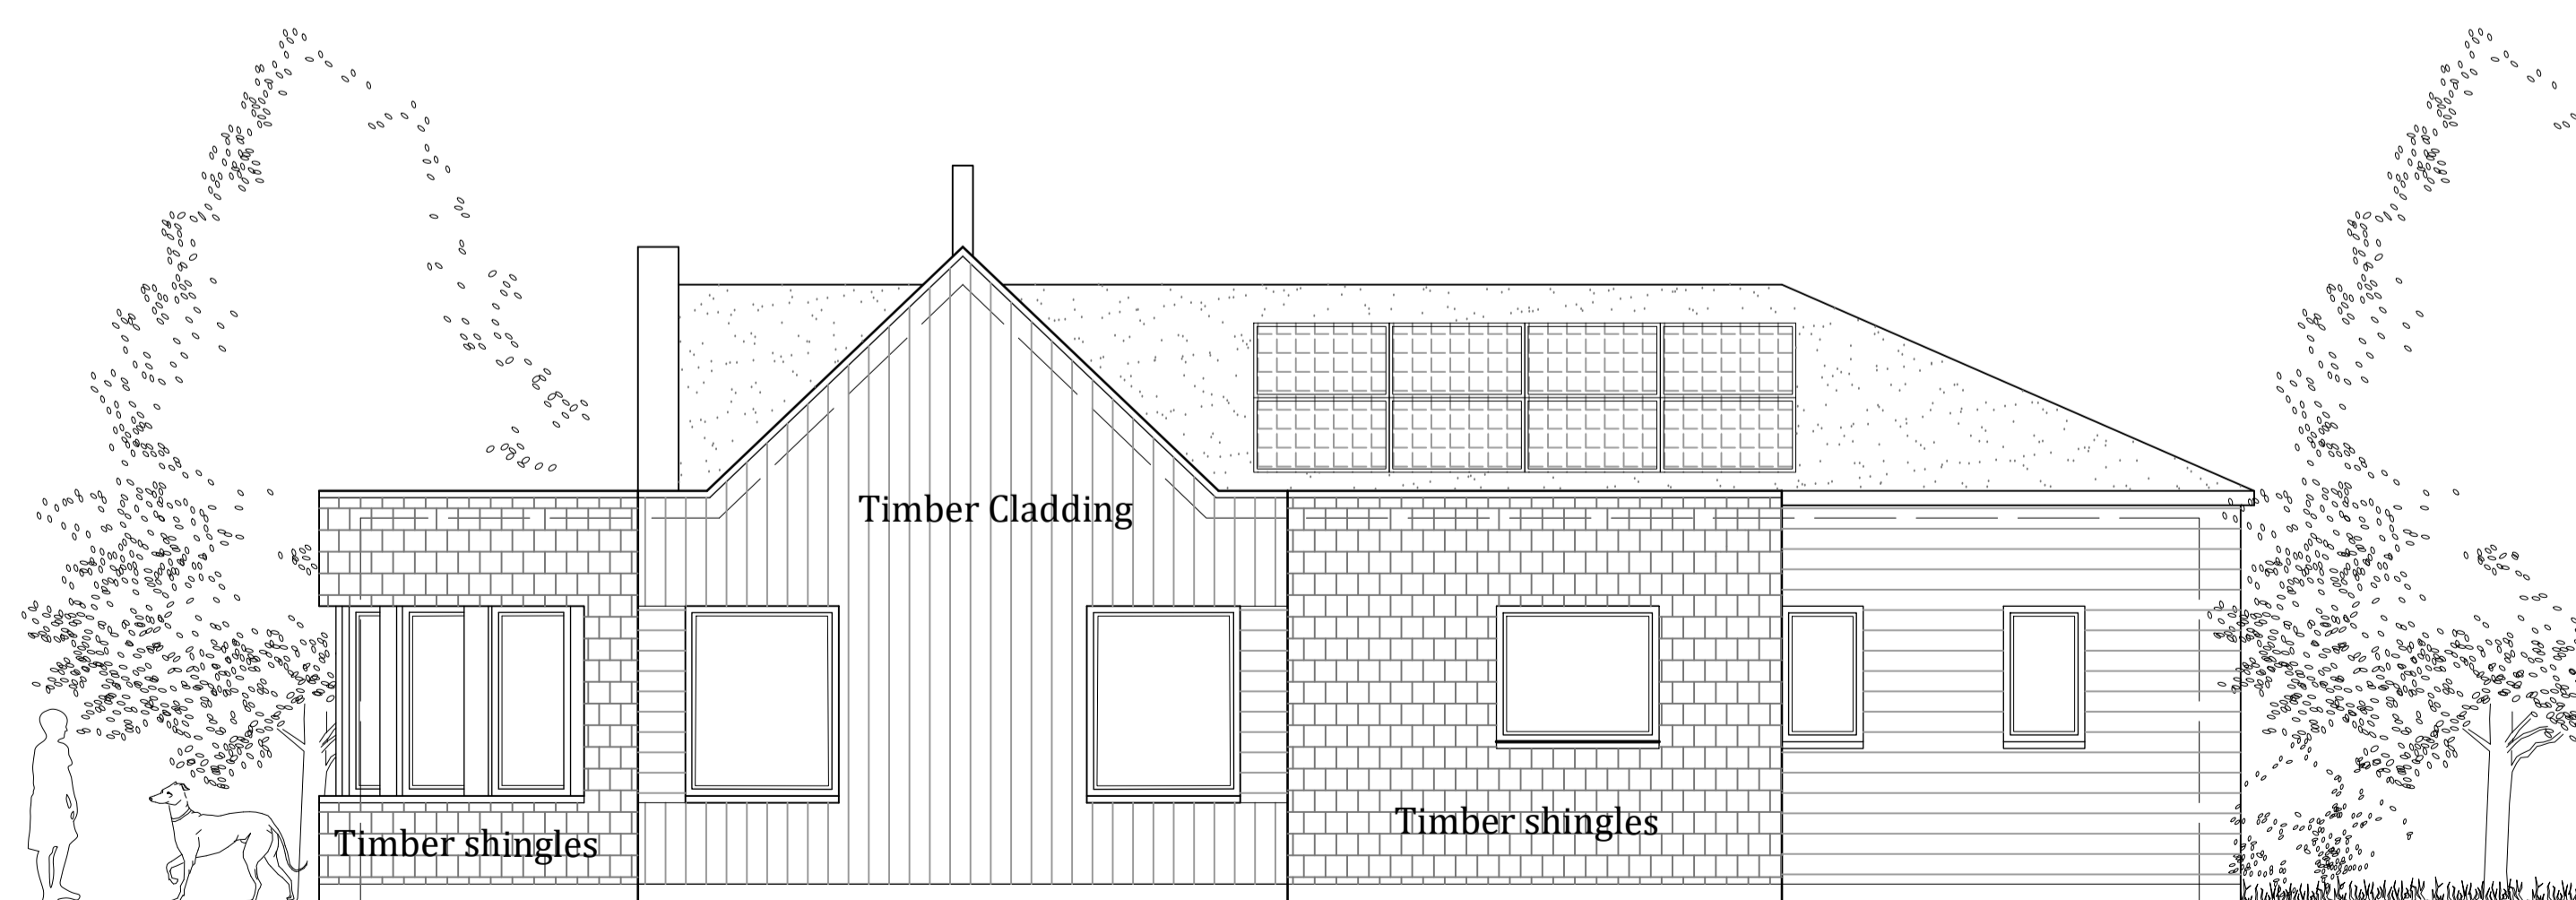

North East Elevation



South East Elevation

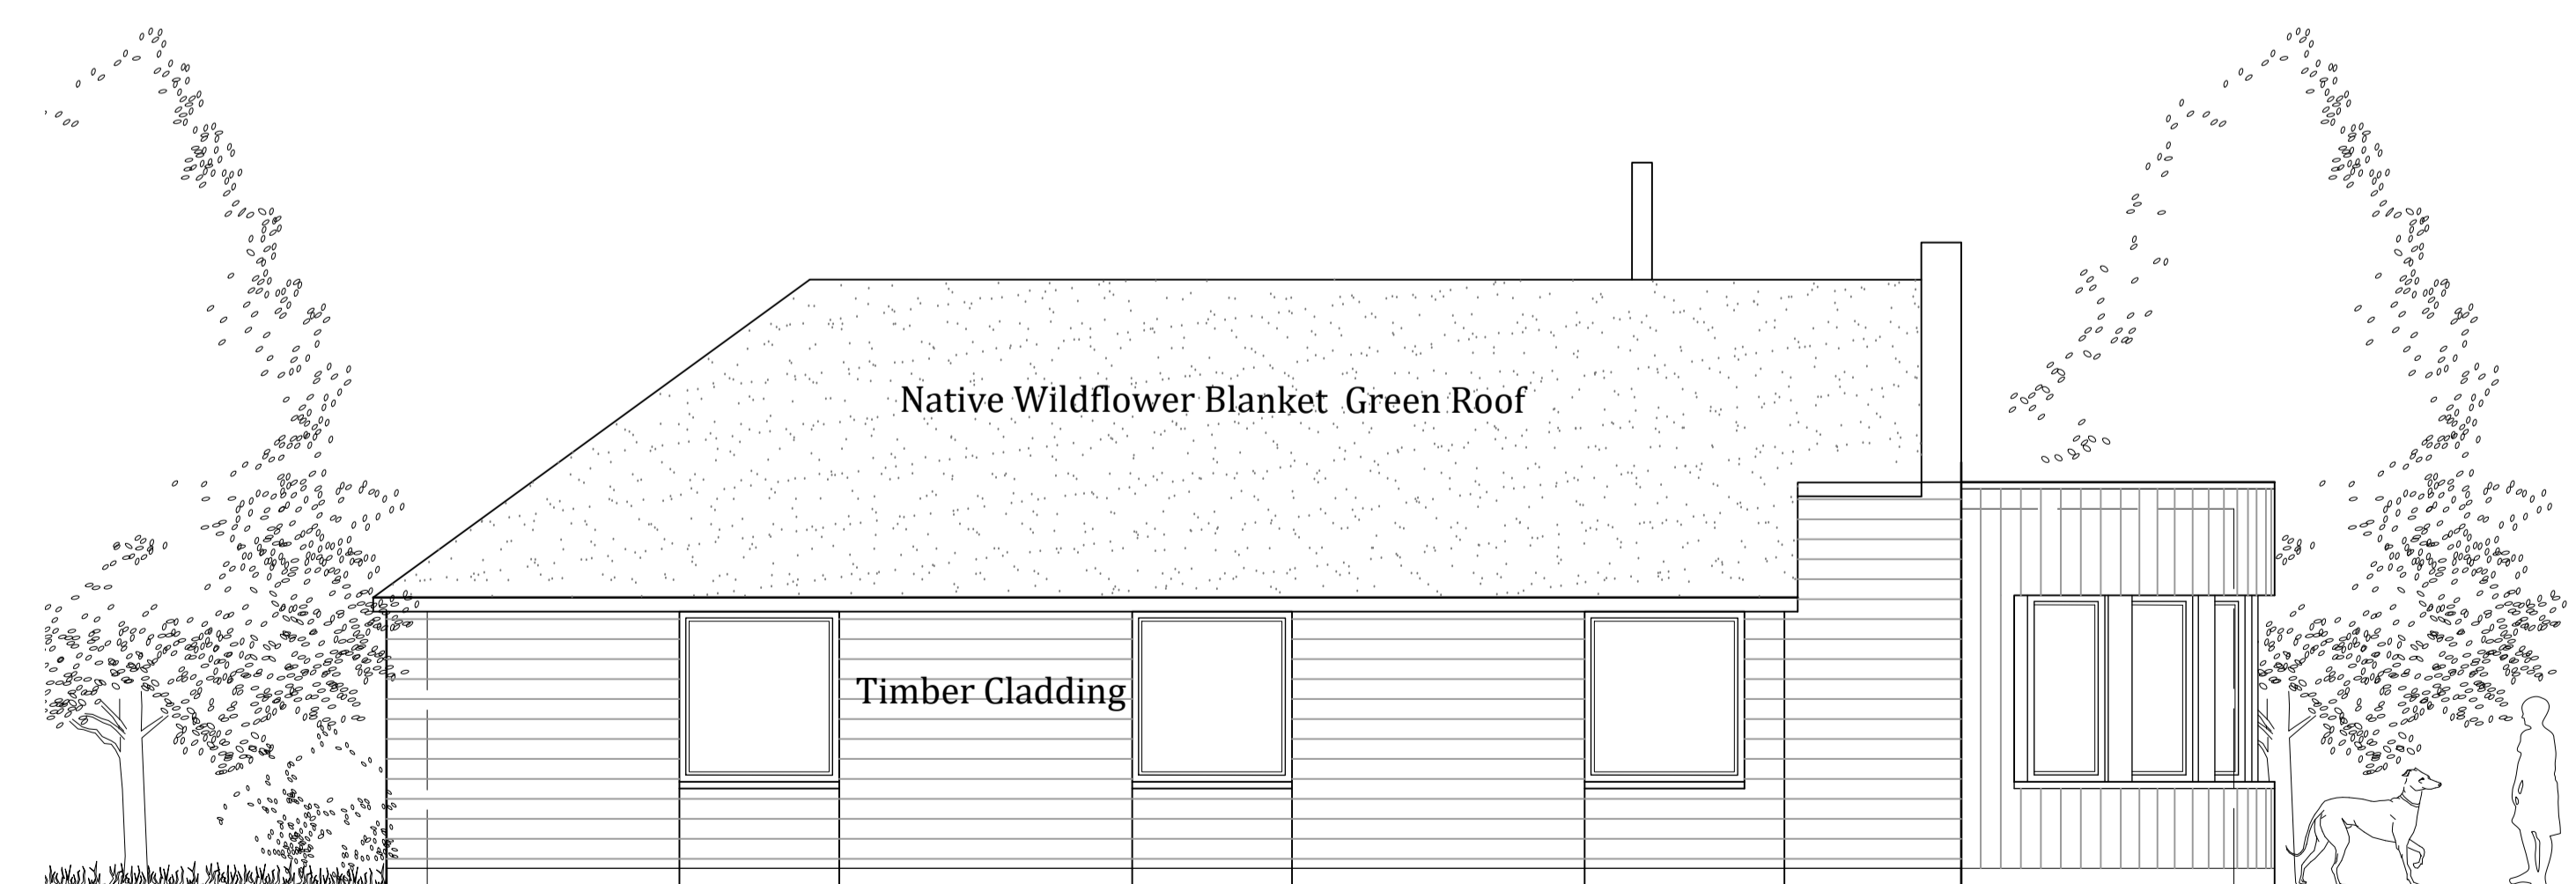

North West Elevation

RevNo	Revision note	Date	Signature	Checked

Copyright 2023 one-world design ltd.  
One-world design shall have no responsibility for any use made of this document other than that which it was prepared and issued.



Drawn by CM	Checked by CM	Date 26/05/2023	File Name 394-21-03	A3 Scale 1:100	A1 Scale 1:50
one-world design architects <a href="http://www.one-worlddesign.co.uk">www.one-worlddesign.co.uk</a>			<b>Hawksfold</b>		
Proposed Elevations			Edition -	Sheet 1/1	