

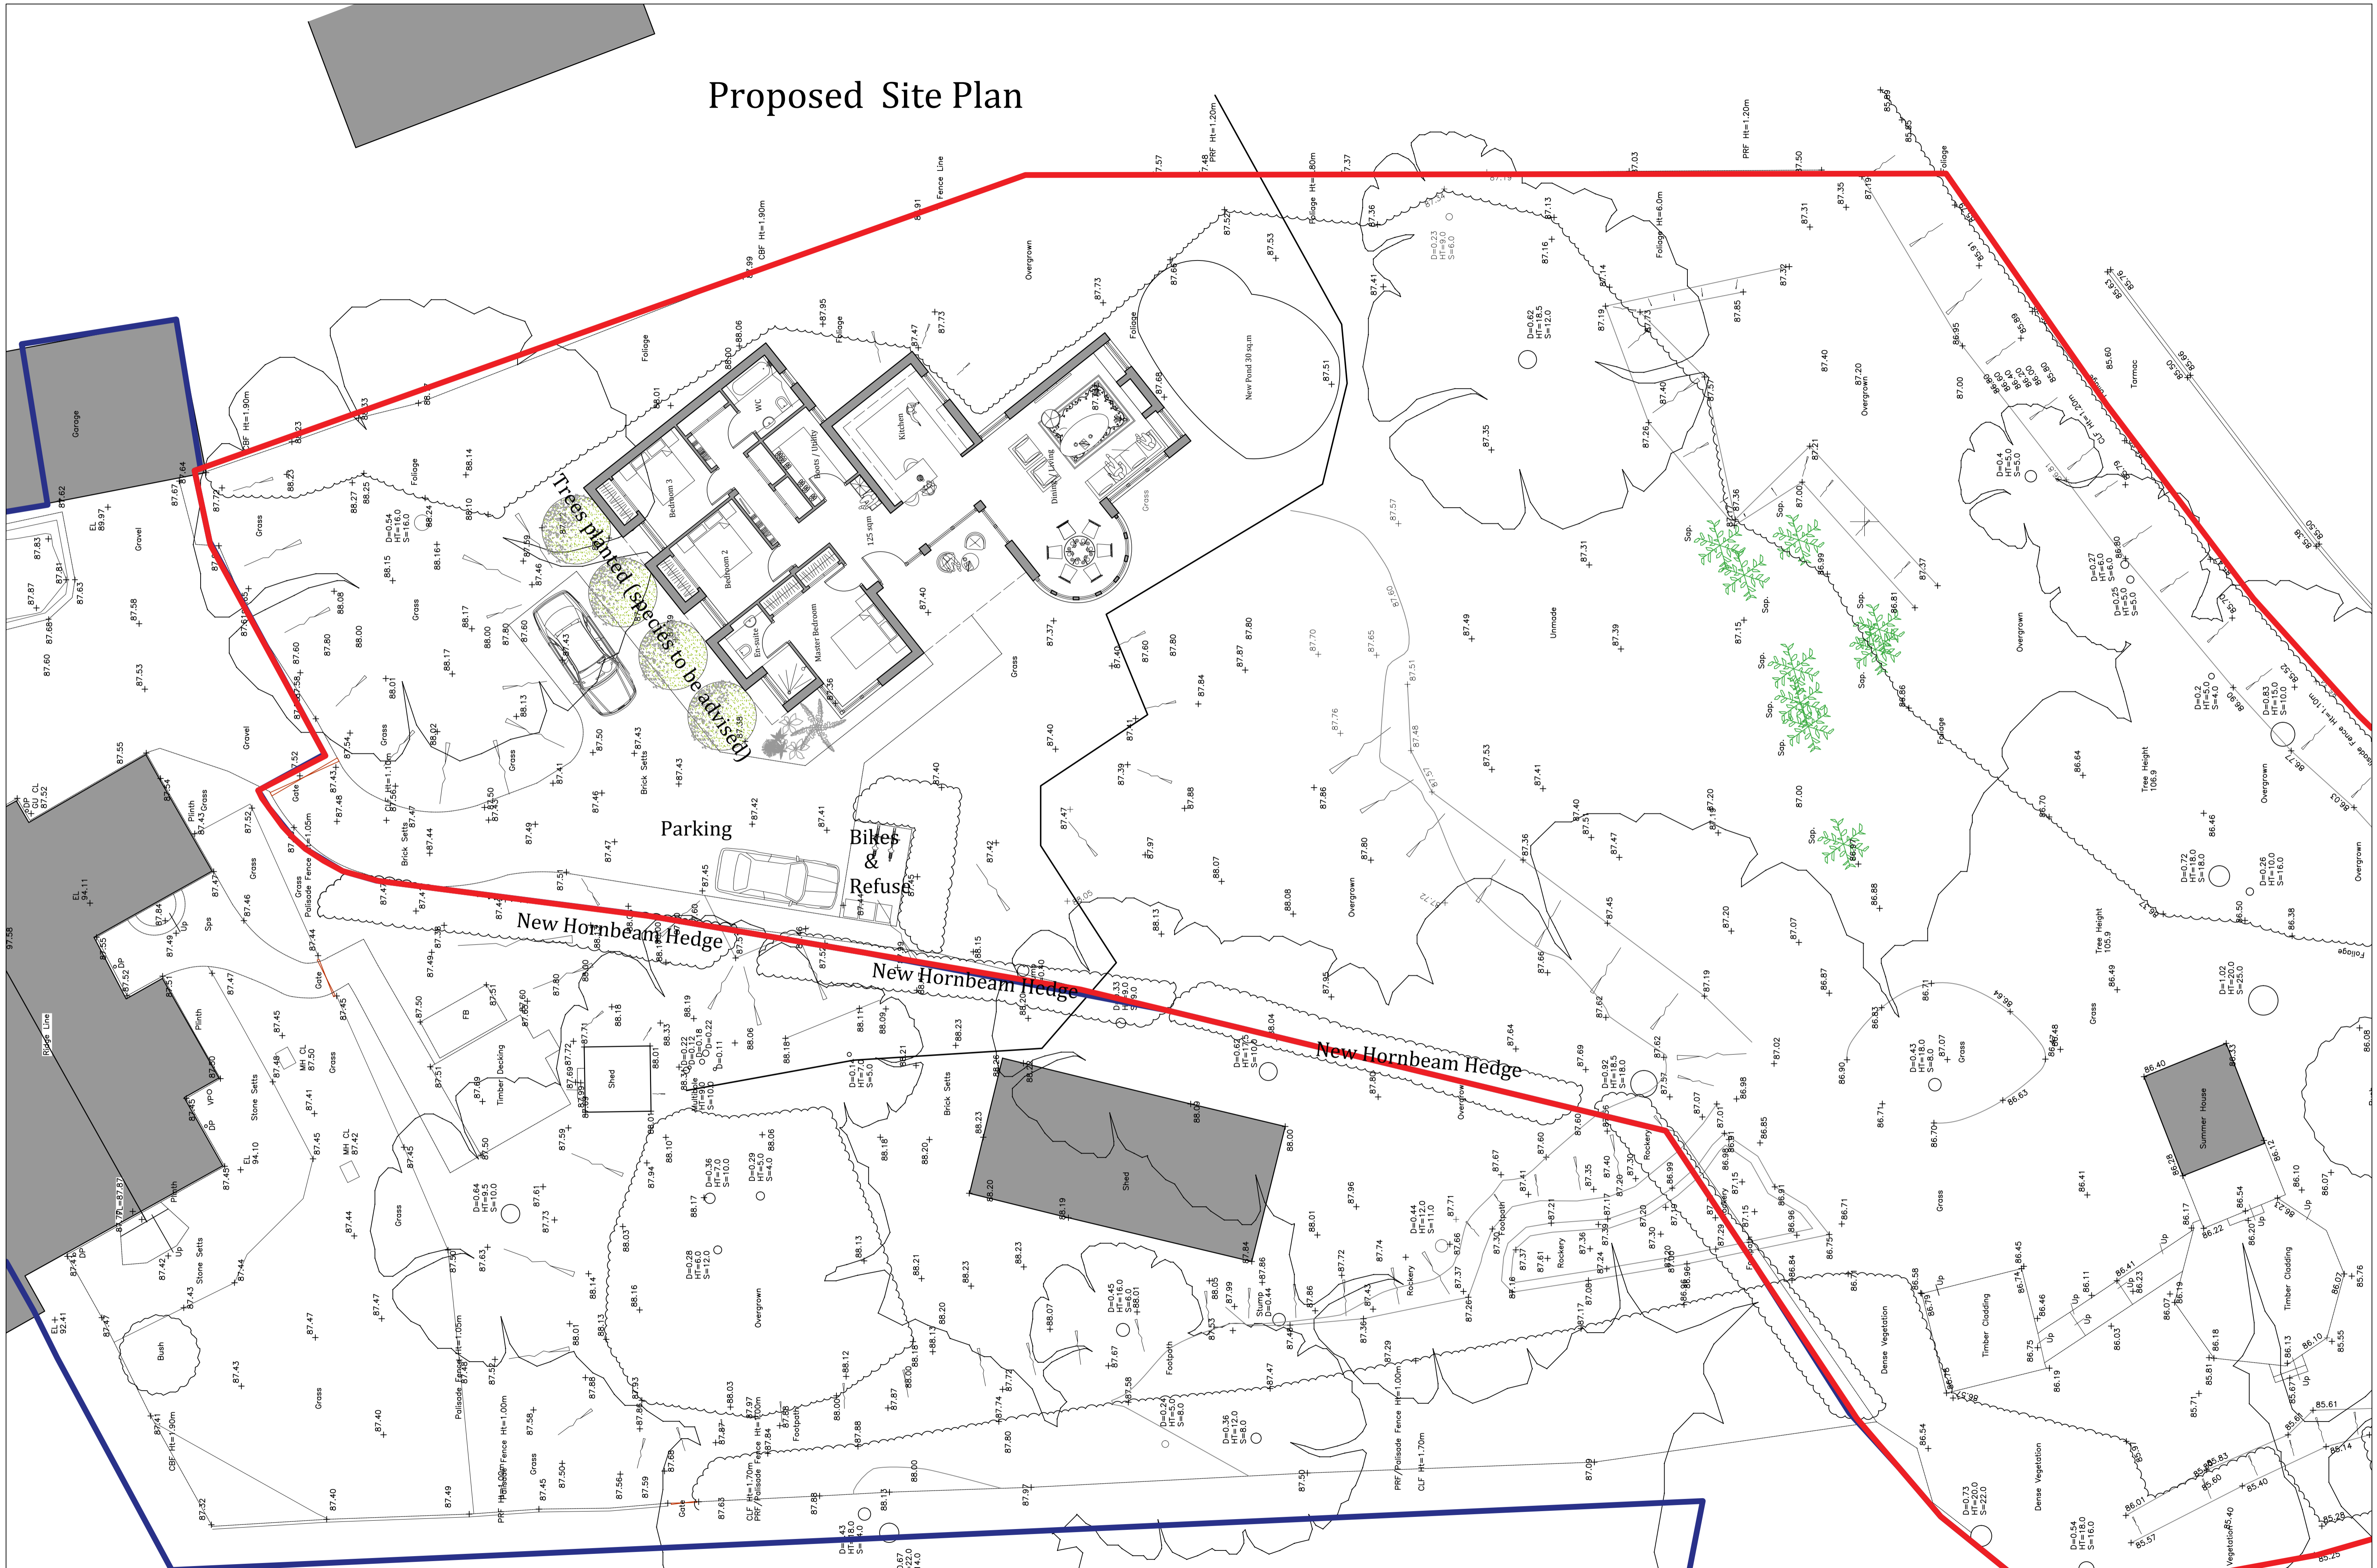


Proposed Site Plan

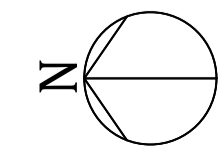

RevNo	Revision note	Date	Signature	Checked

Copyright 2023 one-world design ltd.
 One-world design shall have no responsibility for any use made of this document other than that which it was prepared and issued.

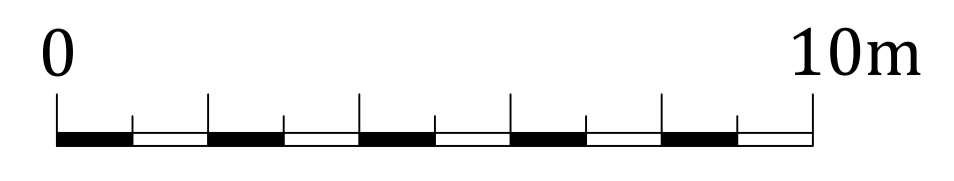

Drawn by CM	Checked by CM	Date 26/05/2023	File Name 394-21-01	A3 Scale 1:200	A1 Scale 1:100
			Hawksfold		
Proposed Site Plan			Sheet	1/1	