


Do not scale from this drawing. All dimensions are approximate and should be checked on site prior to construction.
 All discrepancies must be reported to the Architect for verification prior to commencement of the affected works.
 This drawing is Copyright protected and must not be reproduced or used without prior written permission.

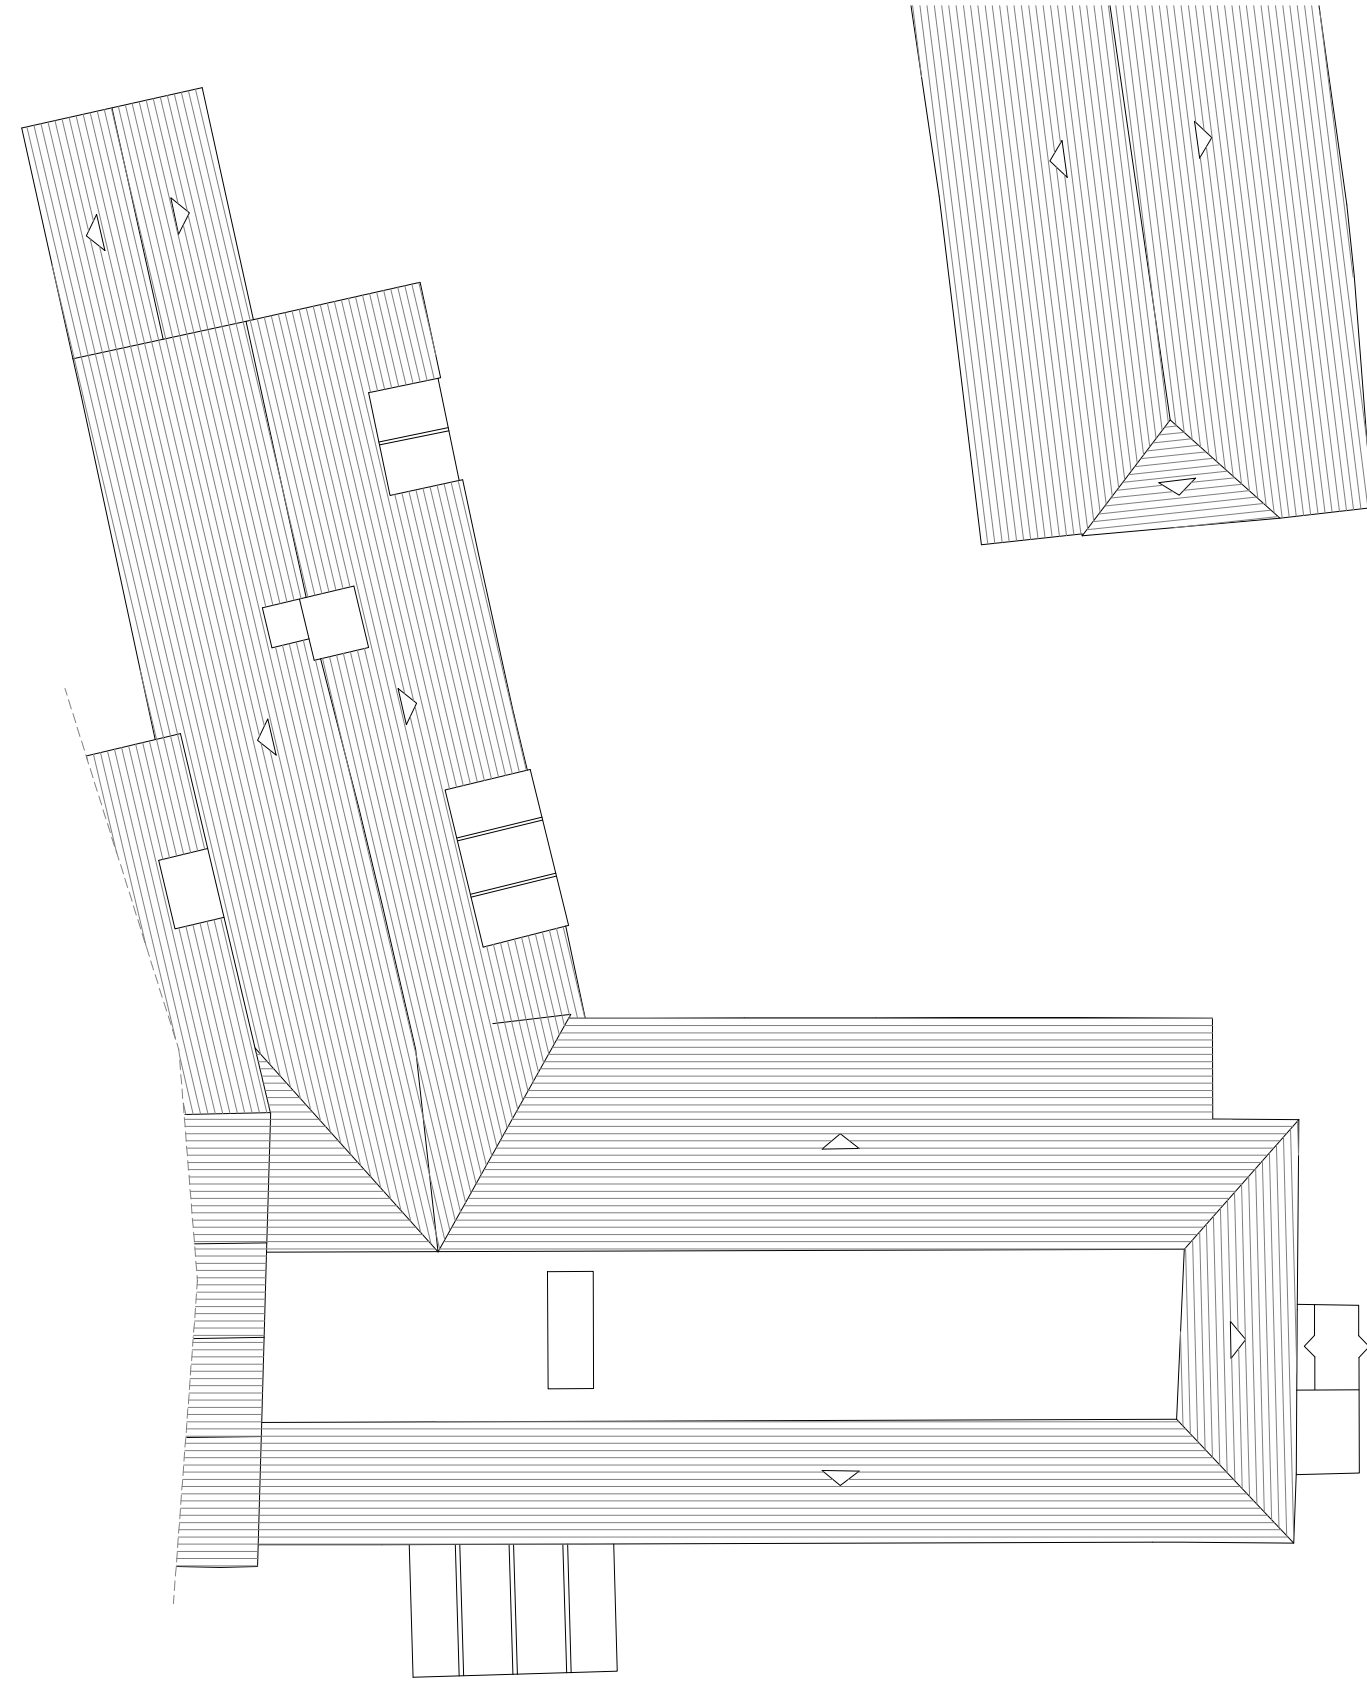

Revisions:

Rev	Date	Amendment
-	-	-

RIACH

architects

Riach Architects Limited, Company Number: 8867519
 65 Banbury Rd, Oxford, OX2 6PE. Tel:01865 553772
 mail@riacharchitects.com
 www.riacharchitects.com

Client
 C/O Agent

Project
 2 Temple Street

Drawing title
 Existing Roof Plan -
 Main House

Date	Scale
January 2024	1:100@A3

Stage	Drawn By	Checked By
Planning	HC	-

Drawing Number	Revision
2015_104	

Existing Roof Plan

