



USE FIGURED DIMENSIONS ONLY.
ALL DIMENSIONS MUST BE CHECKED ON SITE & ANY INCONSISTENCIES MUST BE REPORTED BACK TO THE ARCHITECT.



THIS DRAWING AND ANY DESIGNS INDICATED THEREON ARE THE COPYRIGHT OF THE ARCHITECT. ALL RIGHTS ARE RESERVED. NO PART OF THIS WORK MAY BE REPRODUCED WITHOUT PRIOR PERMISSION IN WRITING FROM THE ARCHITECT.

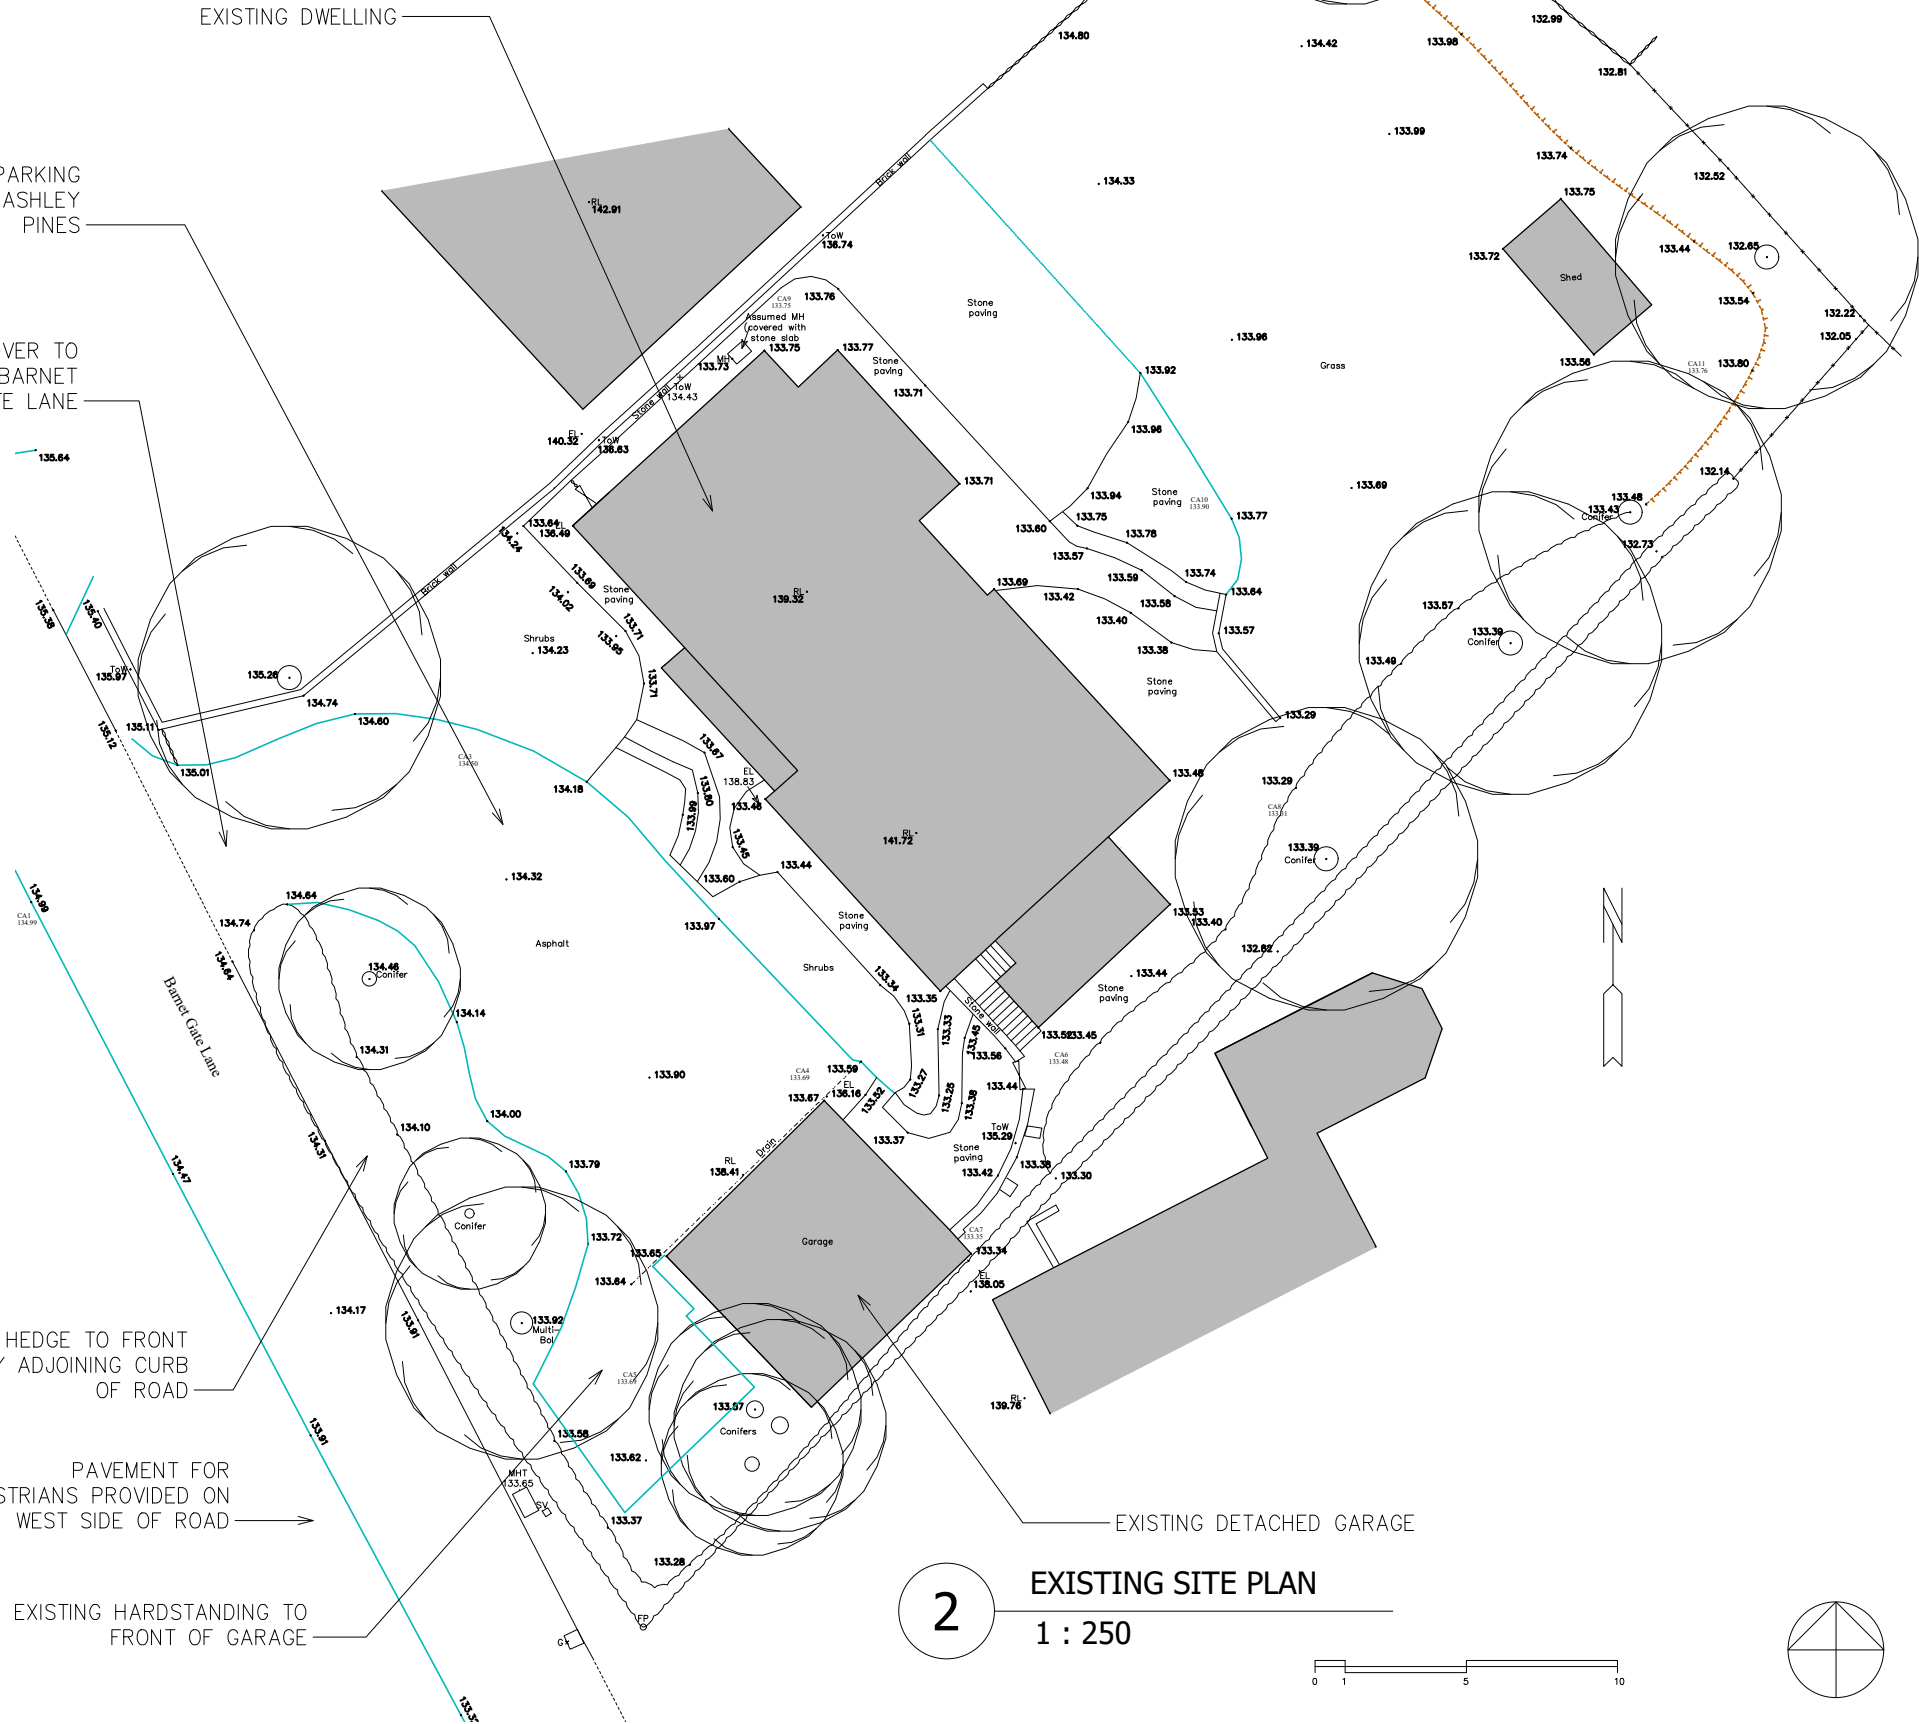

1 SITE LOCATION PLAN
1 : 1250

 

2 EXISTING SITE PLAN
1 : 250

  

Bchitecture
11A Beresford Road London N2 8AT
t 07932 796 407 e Bchitecture@gmail.com

LOCATION
**Ashley Pines, Barnet Gate Ln
Barnet EN5 2AA**

DRAWING TITLE
**SITE LOCATION PLAN
& EXISTING SITE PLAN**

DATE
Jan 2023

SCALE
1:1250
1:250
@A3

JOB NO
2211

DWG NO/REV
100/-