


Proposed East Elevation

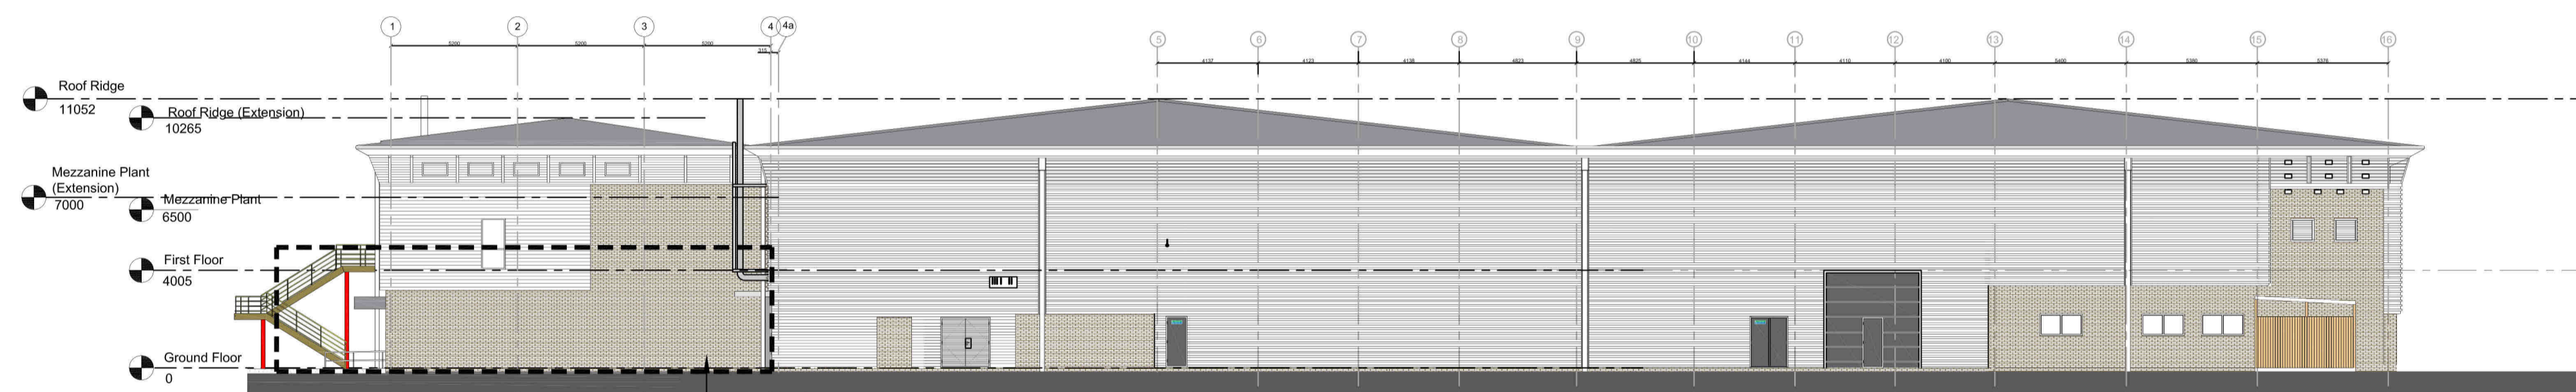

Proposed West Elevation



Proposed North Elevation

Timber acoustic screen removed for clarity



Proposed South Elevation

Location of temporary FE stairs during construction.  
Window removed/stored and replaced by temp external door and wall. This to provide a fire escape route for office staff on first floor. Once extension has been built window to be reinstated



Revision	Change Ctr	Project No	Change Control History of Amendments / Comments	Drawn by	Date
6			Planning application. Scale change from 1:125 to 1:200, fencing removed, external plant removed per Savills		13-10-23
7			RIBA Stage 4		4-7-23
8			Planning Application Updated per planners		7-6-23
5			Planning Application Revised after planning review		30-5-23
4			Planning Application Revised after planning review		24-5-23
3			Planning Application Revised		18-5-23
2			Planning Application Client updates added		12-5-23
1			Planning Application		28-4-23
0					



Derell Consultants  
Castle Park, Frodsham  
Cheshire, WA6 6SR  
Tel: +44 (0)1928 734881 Mob: [REDACTED]  
www.derell.co.uk



Riverside House, Delta Bank Road,  
Metro Riverside Park, Gateshead  
NE11 9DJ



Oxford Biomedica Oxbox  
Manufacturing Facility  
Cowley

Proposed Elevations

Scale (s)	Date	Drawn	Checked
1:200 @ A1	26.4.2023	D.C	D.C

Drawing status  
**PLANNING APPLICATION**

Drawing no	Sheet	Revision
J9860-3004	01 OF 01	8