


Existing East Elevation

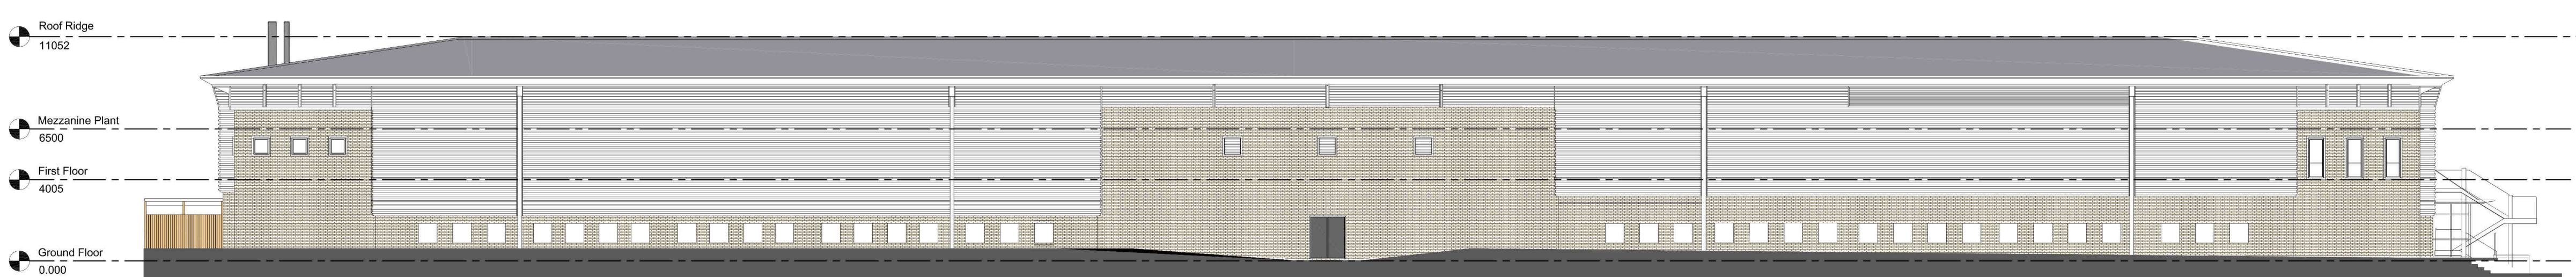

Existing West Elevation



Existing North Elevation



Existing South Elevation



Revision	Change Ctr	Project No	Change Control History of Amendments / Comments	Drawn by	Date
6			Planning application. Scale change from 1:125 to 1:200, fencing removed external plant removed per Savills		13-10-23
5			RIBA stage 4		4-7-23
4			Planning Application Updated after planning review		30-5-23
3			Planning Application Updated after planning review		24-5-23
2			Planning Application Existing flue stack added per client		12-5-23
1			Planning Application		28-4-23
0					



Derell Consultants
 Castle Park, Frodsham
 Cheshire, WA6 6SB
 Tel: +44 (0)1928 734881
 www.derell.co.uk



Riverside House, Delta Bank Road,
 Metro Riverside Park, Gateshead
 NE11 9DJ



Oxford Biomedica Oxbox
 Manufacturing Facility
 Cowley

Existing Elevations

Scale (s)	Date	Drawn	Checked
1:200 @ A1	26.4.2023	D.C	D.C

Drawing status
PLANNING APPLICATION

Drawing no	Sheet	Revision
J9860-3002	01 OF 01	6