
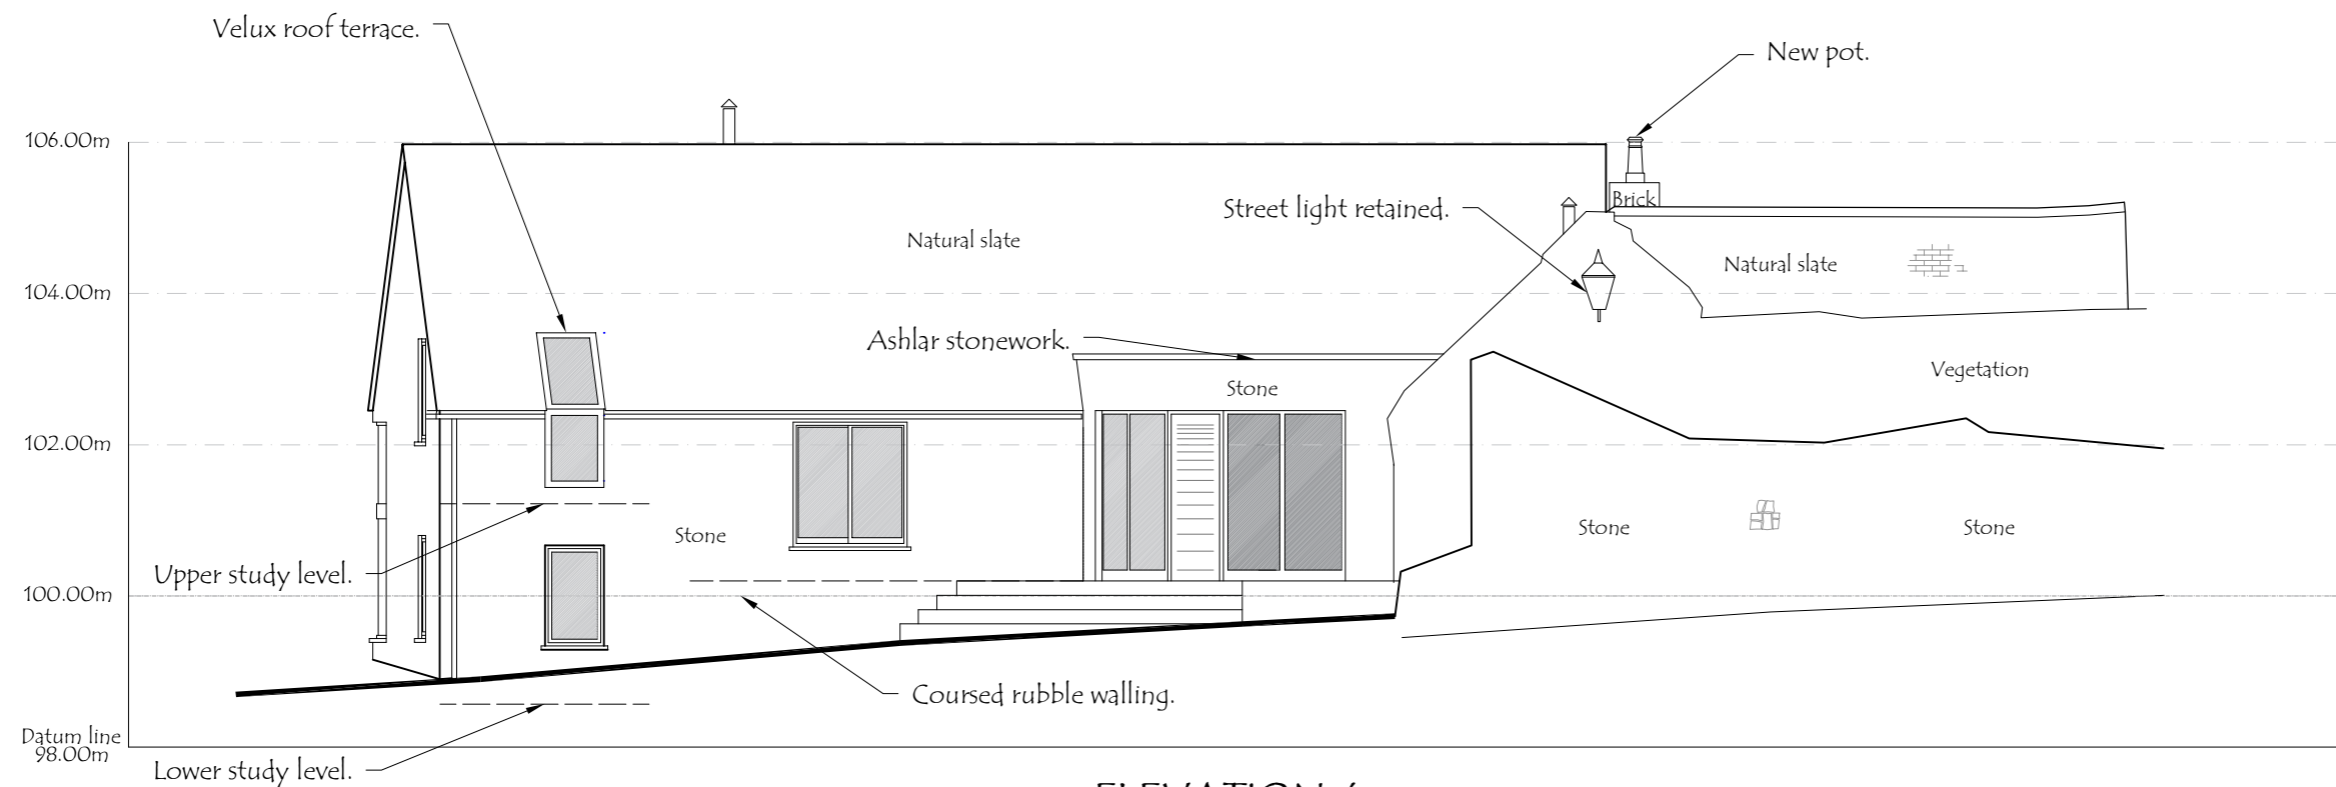


ELEVATION 3  
NORTH ELEVATION

 

ELEVATION 4  
WEST ELEVATION

architectural & interior designers

**domus DESIGNS**

1 Manor Cottages  
Willow Court Lane  
Moulsford  
OX10 9HX  
01865 875690  
info@domusdesigns.co.uk

Client: Downes & Salisbury

Project Title: Meadow Larkins,  
Larkins Lane OX3 9DW

Drawing Title: ELEVATIONS 2

Project No.: 23.01

Drawing No.: 07B Drawing Scale: 1:100 @ A3

Copyright: domusDESIGNS 2023

All dimensions and levels to be checked on site and any discrepancies to be reported to the supervising officer before construction. DO NOT SCALE