
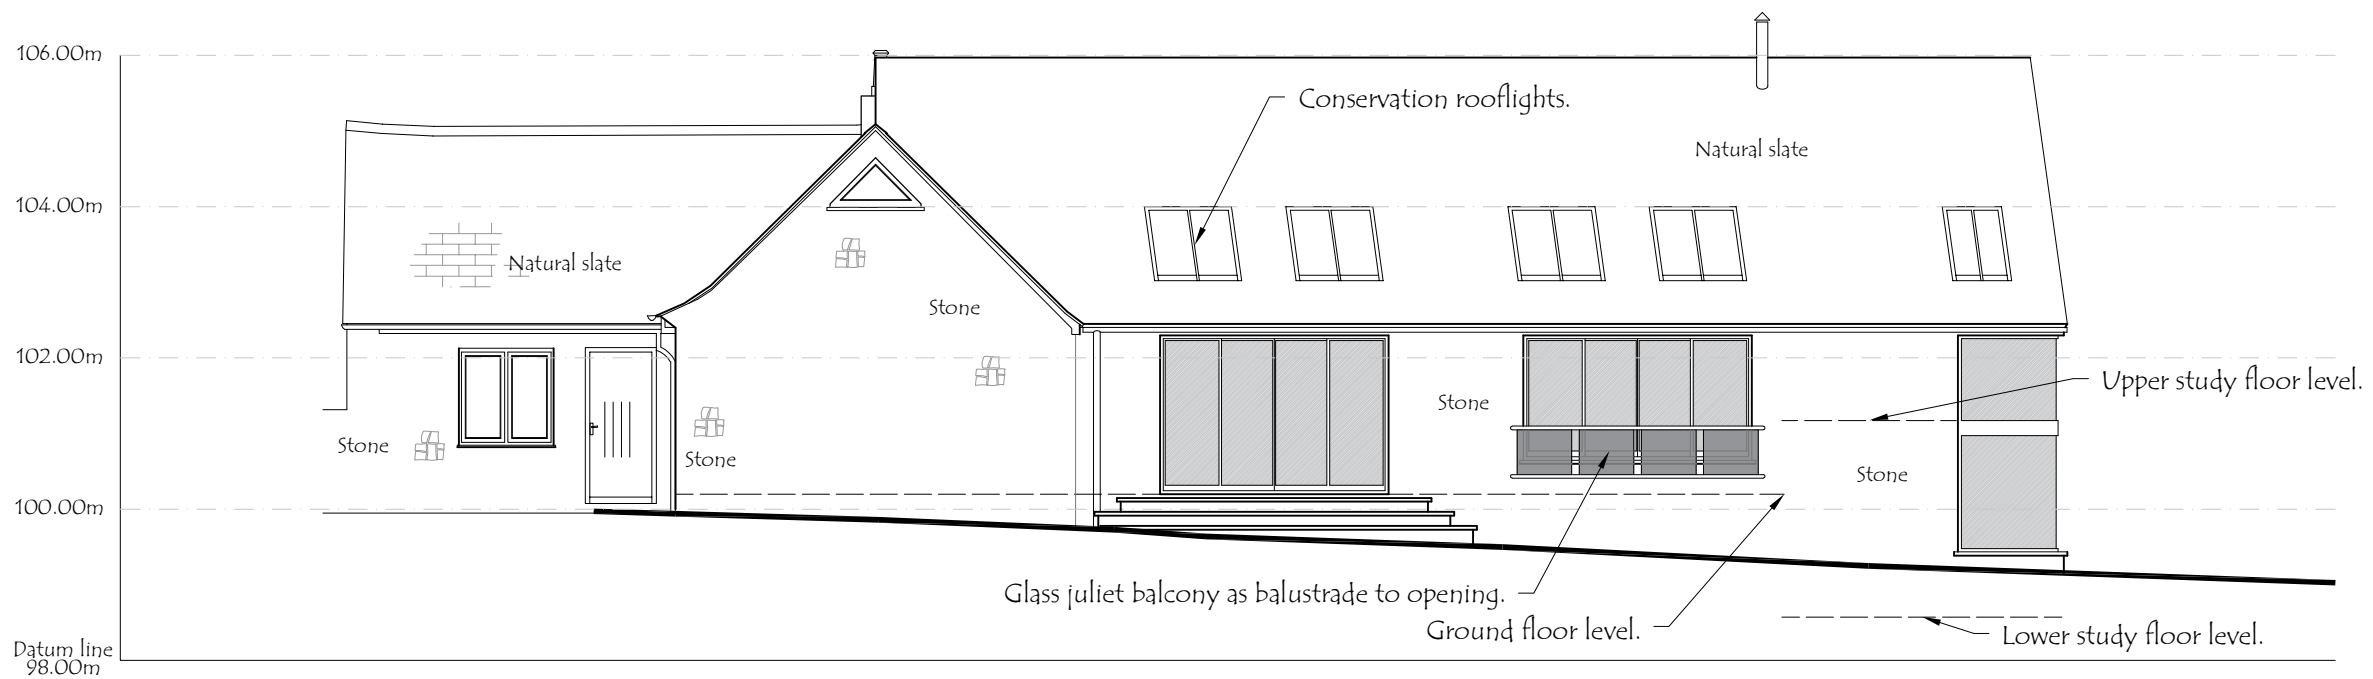


ELEVATION 1
SOUTH ELEVATION

 

ELEVATION 2
EAST ELEVATION

architectural & interior designers

domus DESIGNS

1 Manor Cottages
Willow Court Lane
Moulsford
OX10 9HX
01865 875690
info@domusdesigns.co.uk

Client: Downes & Salisbury

Project Title: Meadow Larkins,
Larkins Lane OX3 9DW

Drawing Title: ELEVATIONS 1

Project No.: 23.01

Drawing No.: 06B Drawing Scale: 1:100 @ A3

Copyright: domusDESIGNS 2023

All dimensions and levels to be checked on site and any discrepancies to be reported to the supervising officer before construction. DO NOT SCALE