



Do not scale from this drawing. All dimensions are approximate and should be checked on site prior to construction. All discrepancies must be reported to the Architect for verification prior to commencement of the affected works.
 This drawing is Copyright protected and must not be reproduced or used without prior written permission.

Notes:

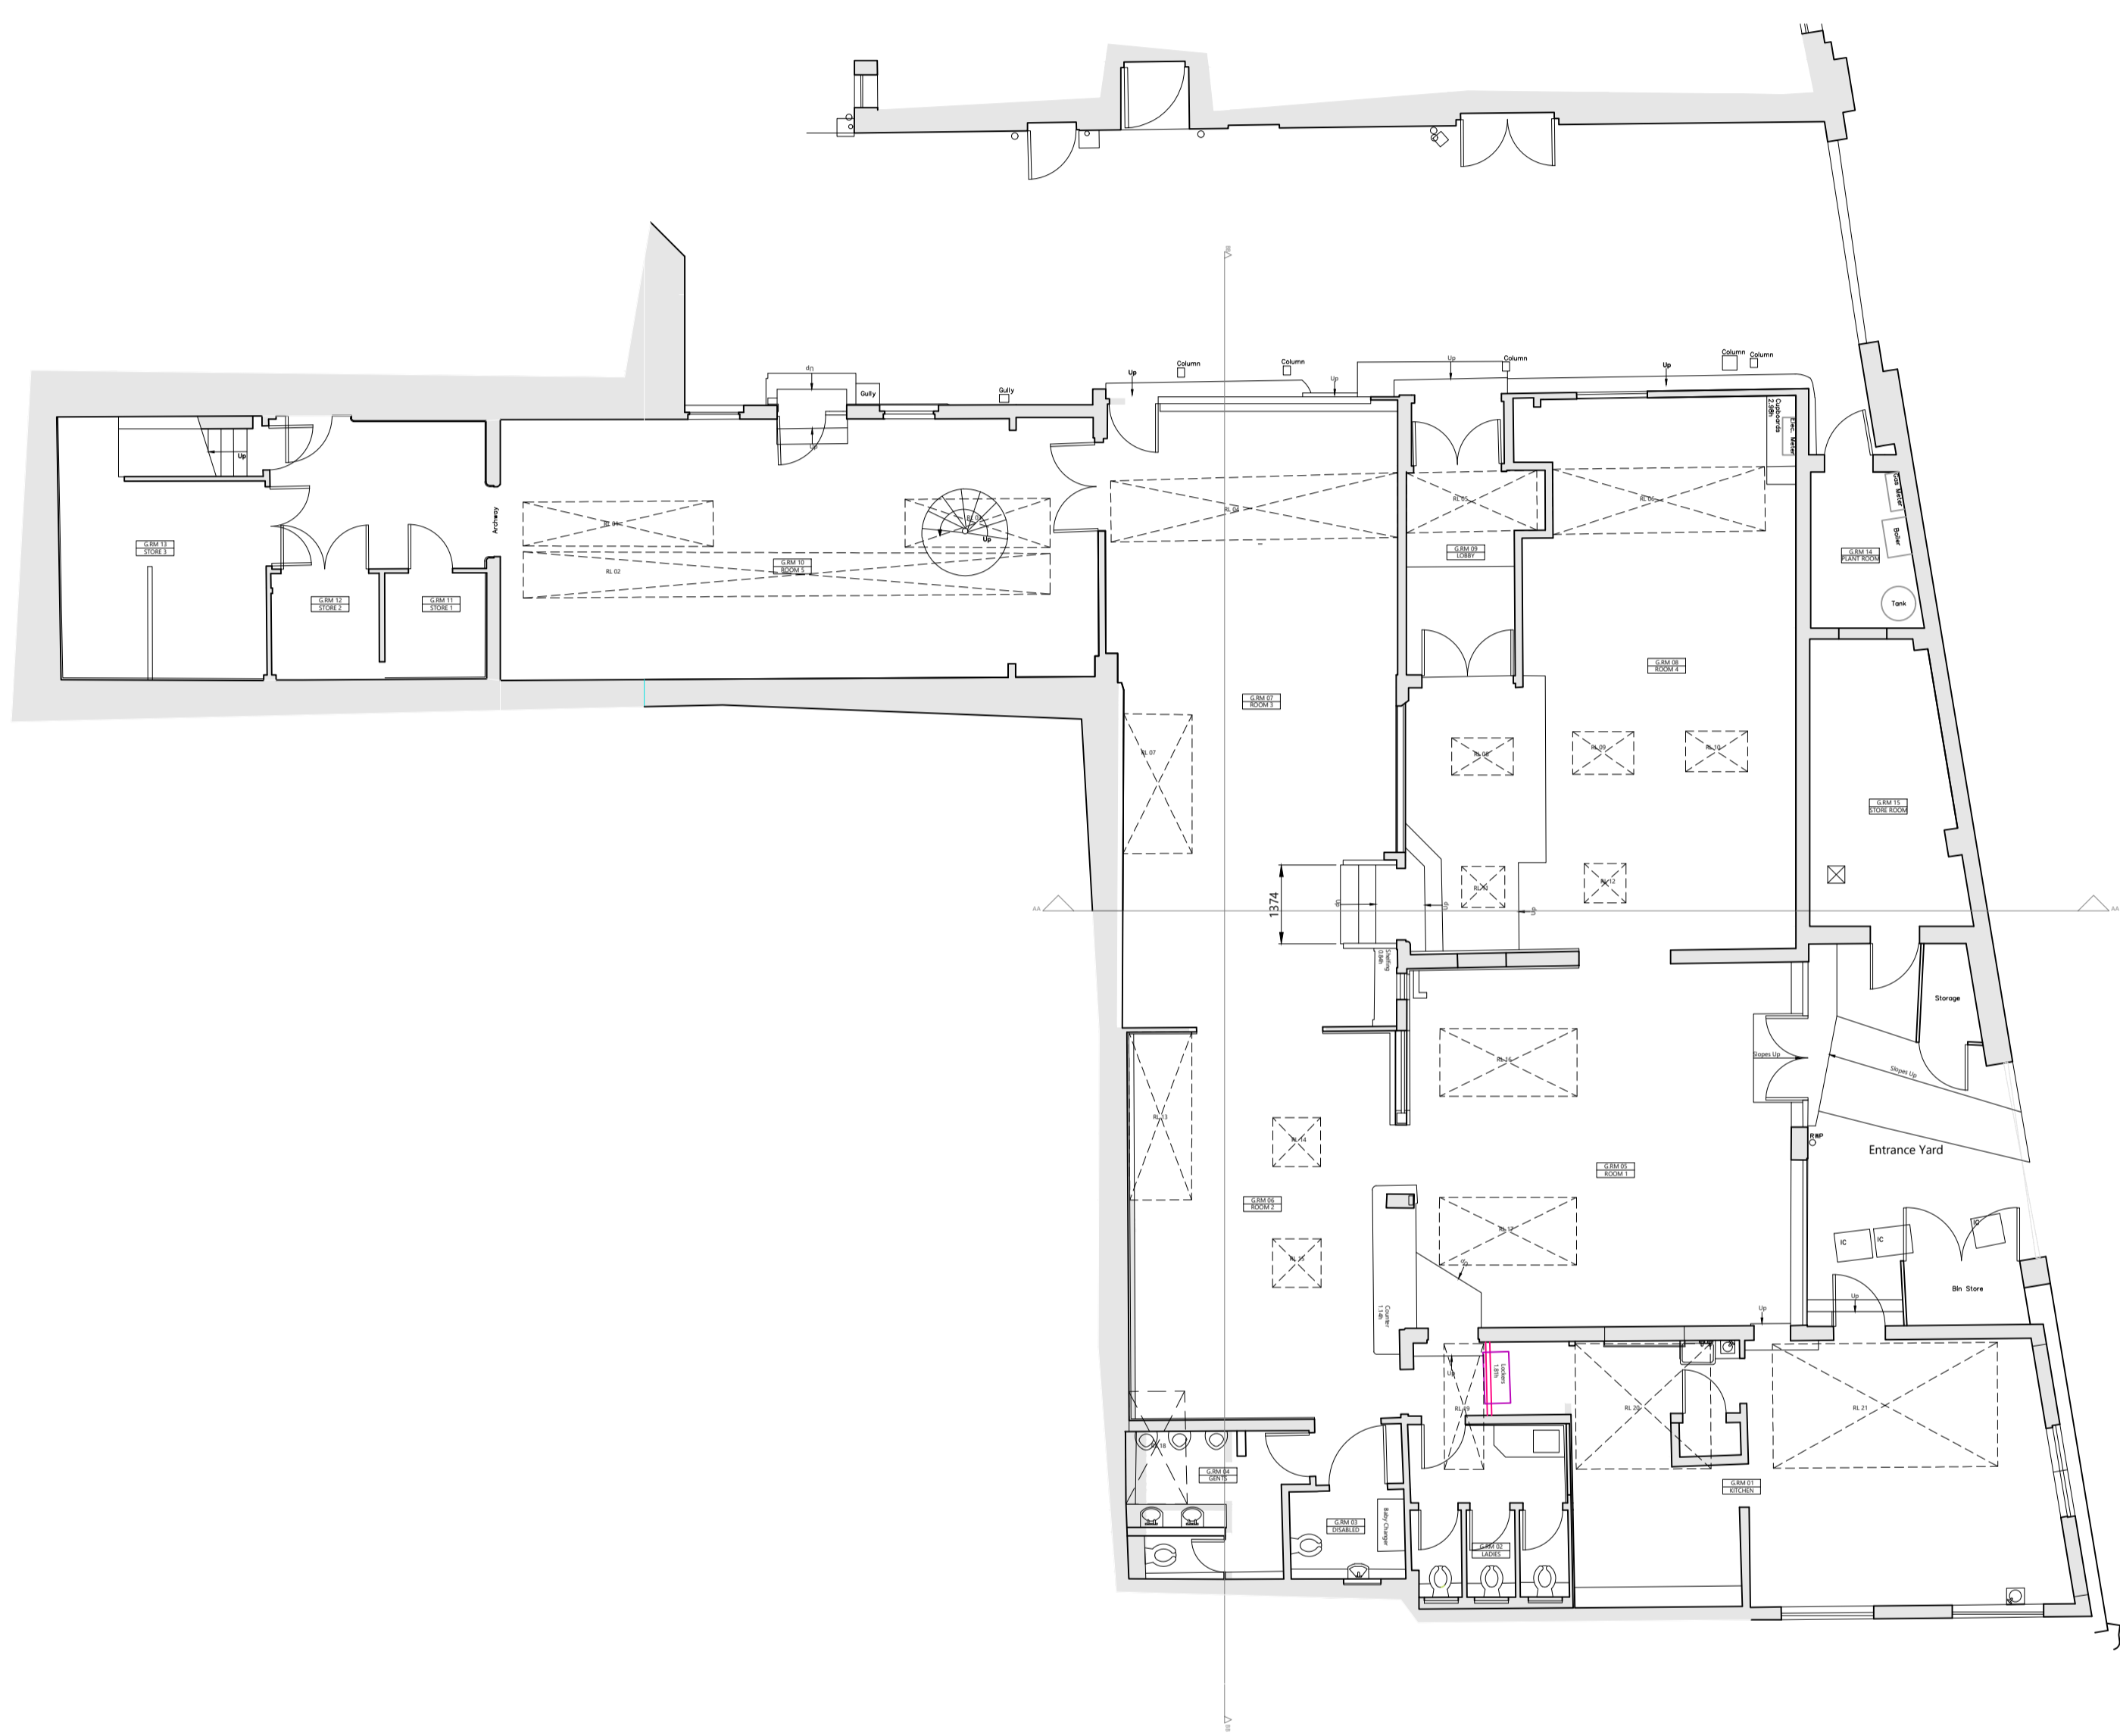

Existing GF Plan

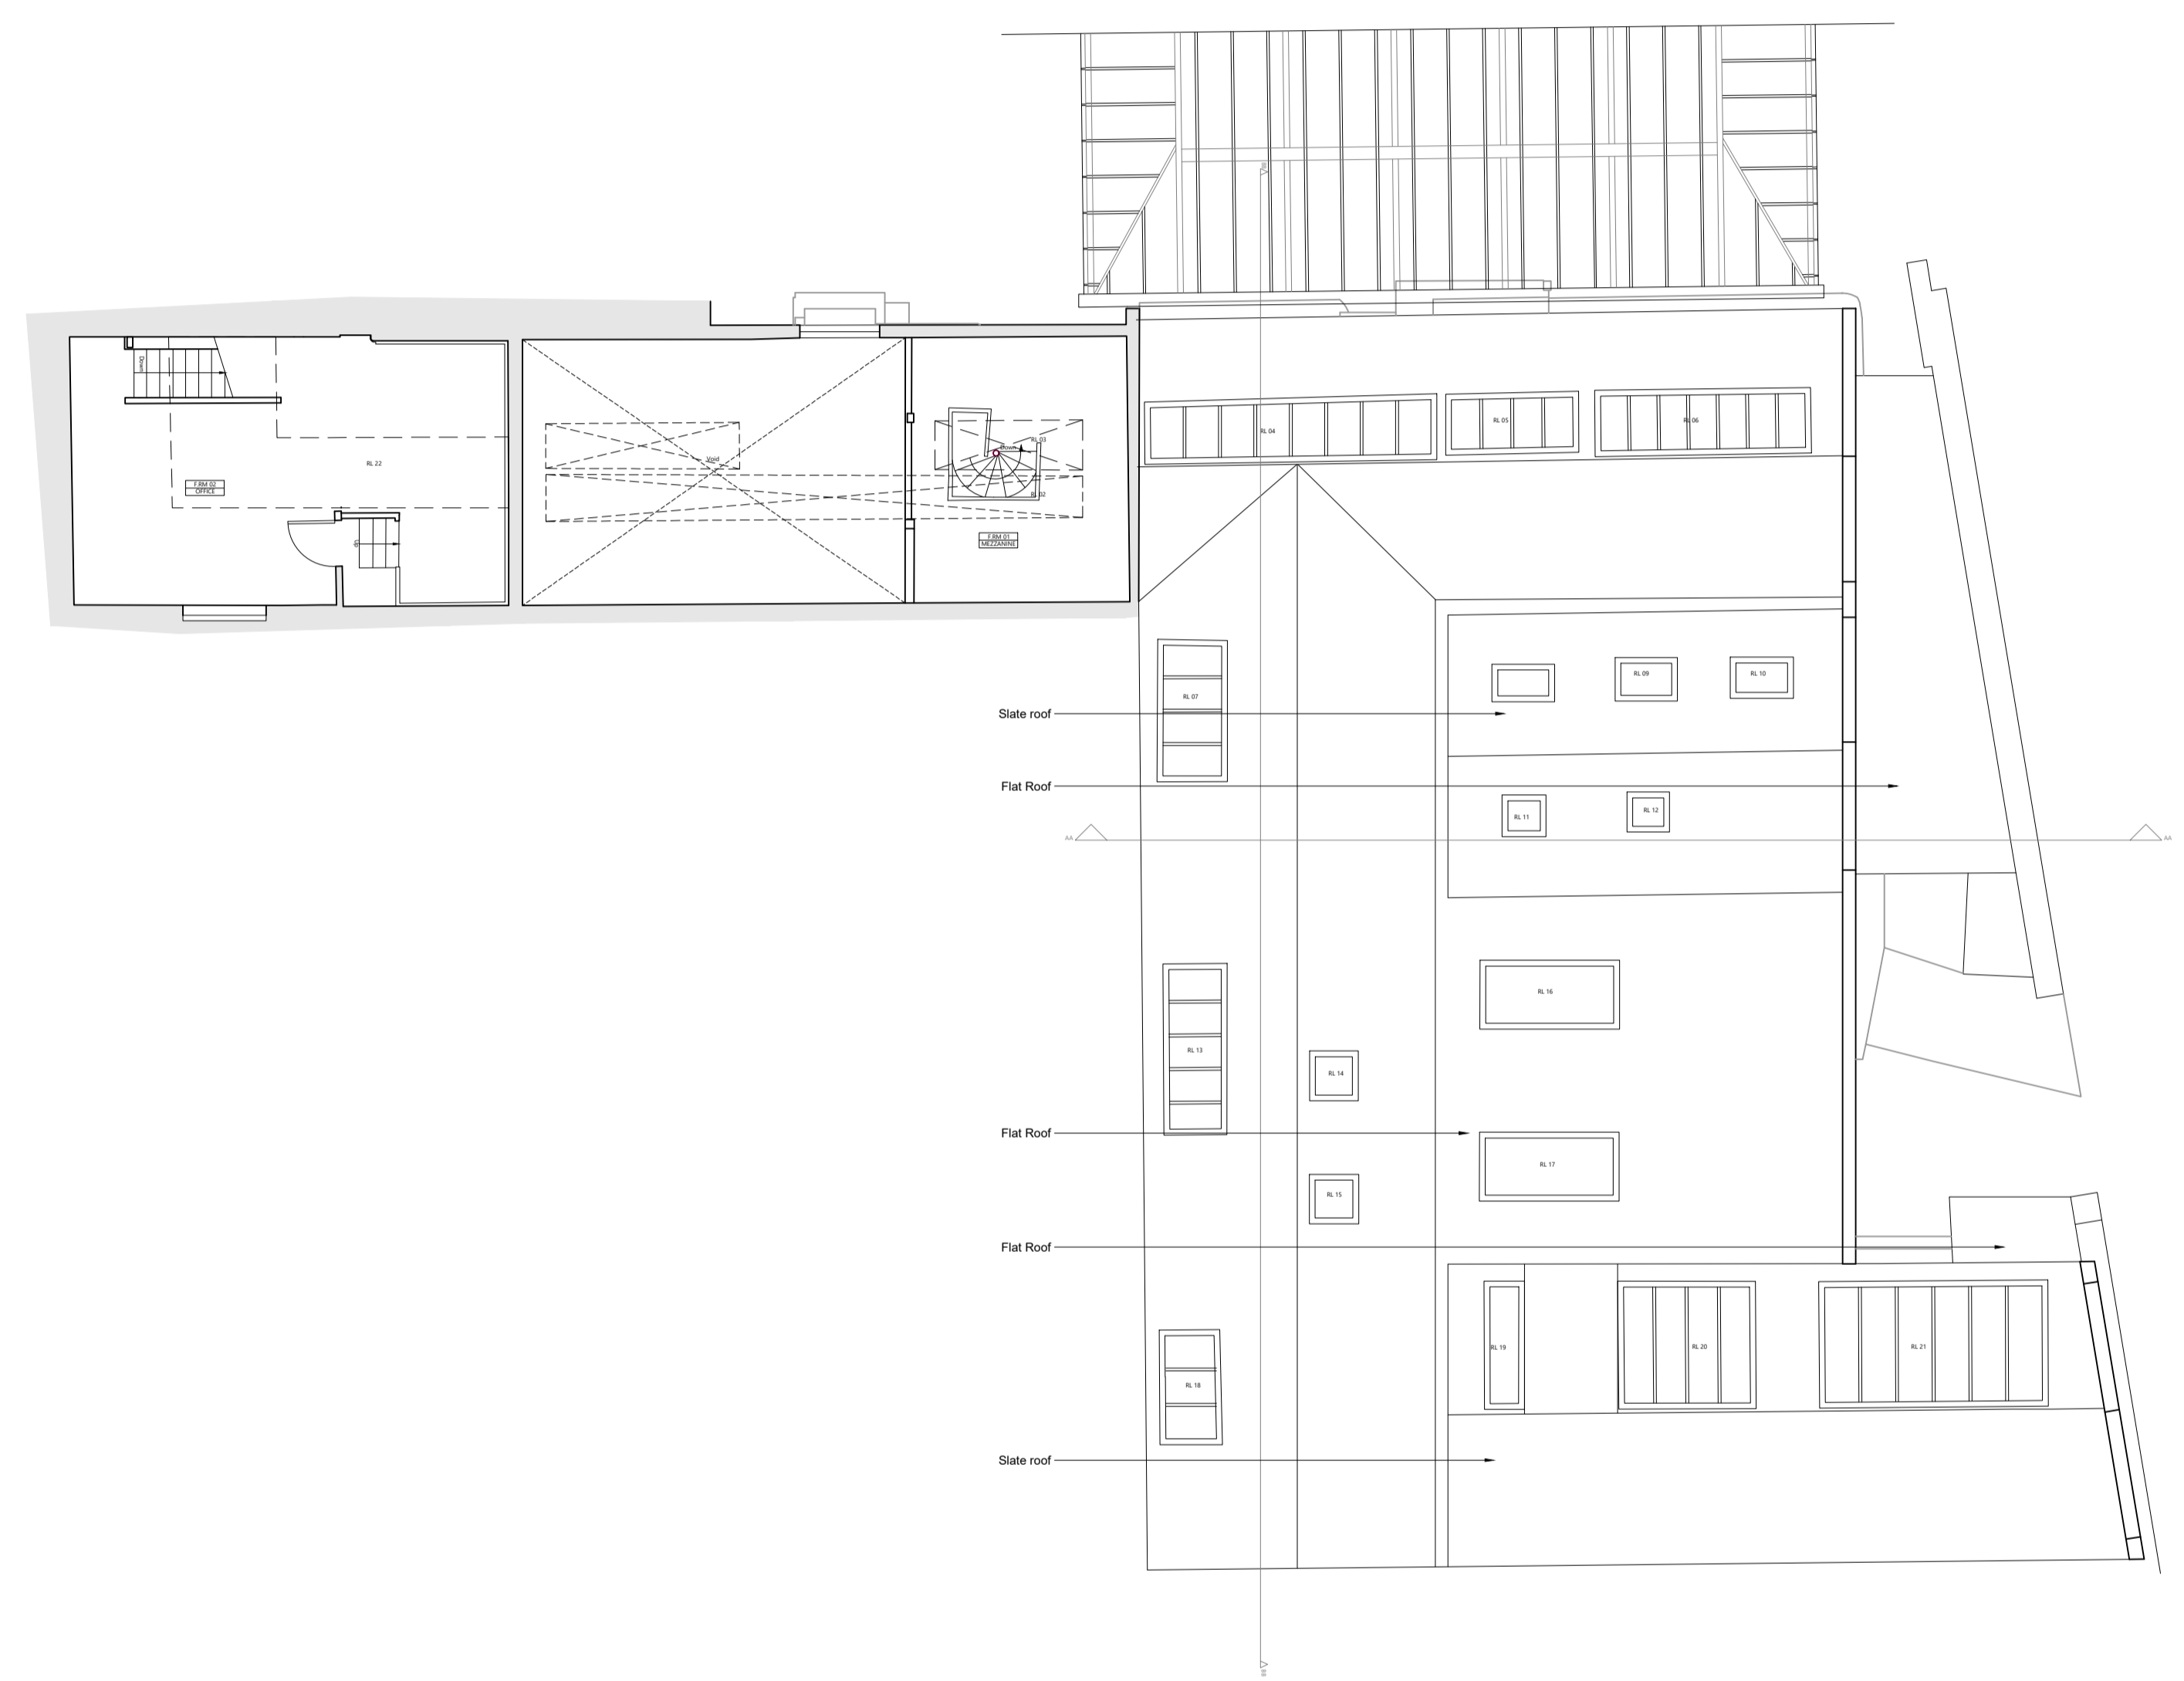

Existing FF Plan

RIACH
 architects

65 SANBURY ROAD, OXFORD, OX2 6PE
 01865 553 772 | mail@riacharchitects.com | www.riacharchitects.com

CLIENT
C/O Agent

PROJECT
The Jam Factory Oxford

DRAWING TITLE
Existing Floor Plans & Roof Plan

DATE
November 2023 SCALE
1:100 SIZE
A1

STAGE
Planning DRAWN
HC CHECKED
KR

DRAWING NO.
2017_P.101 REVISION
A

