




Notes:

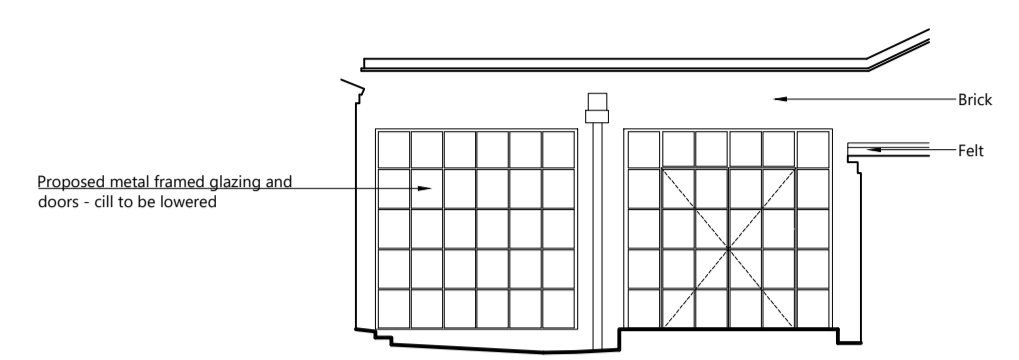


Proposed E1 Elevation

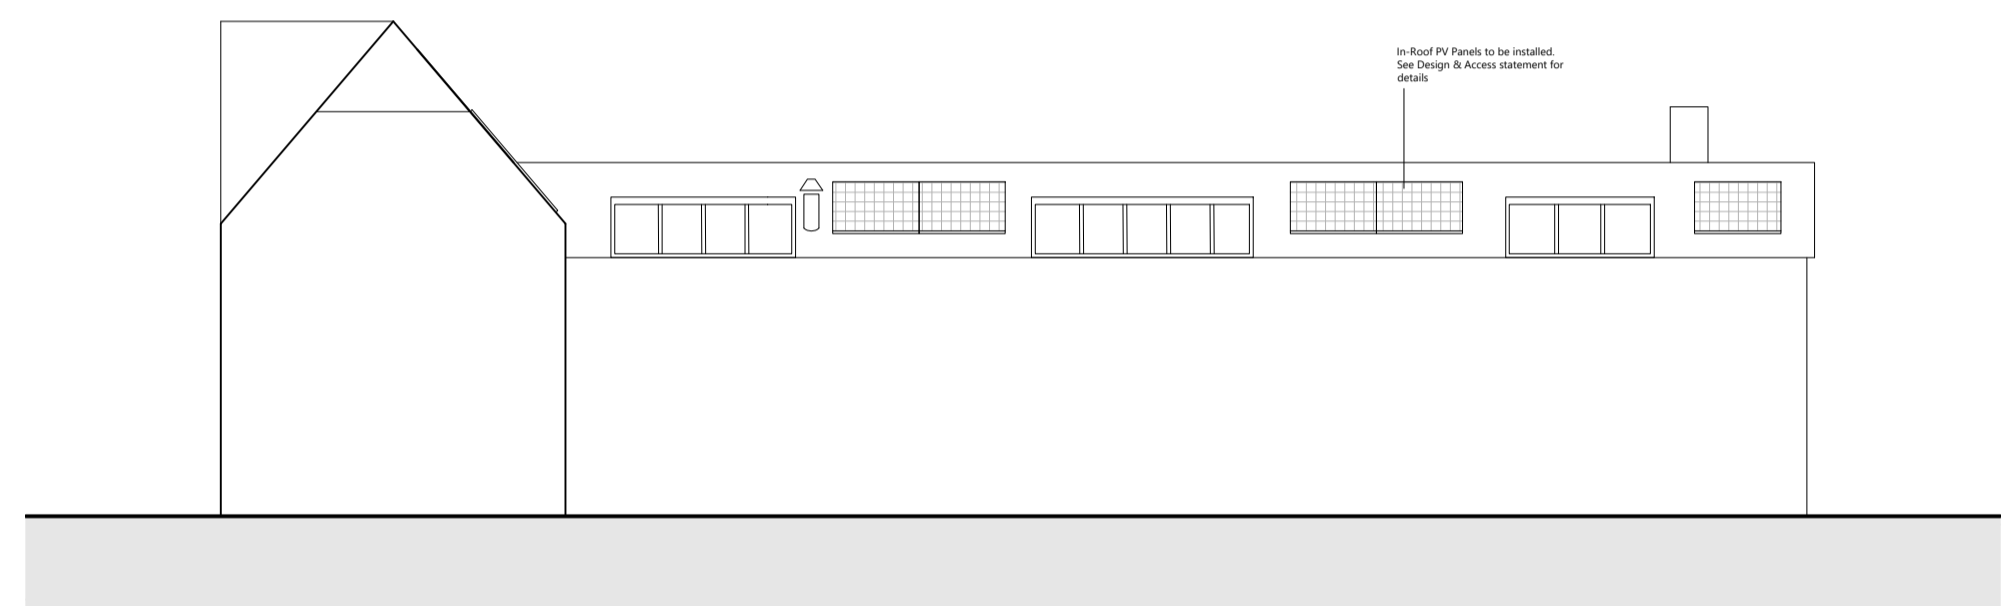


Proposed West Elevation

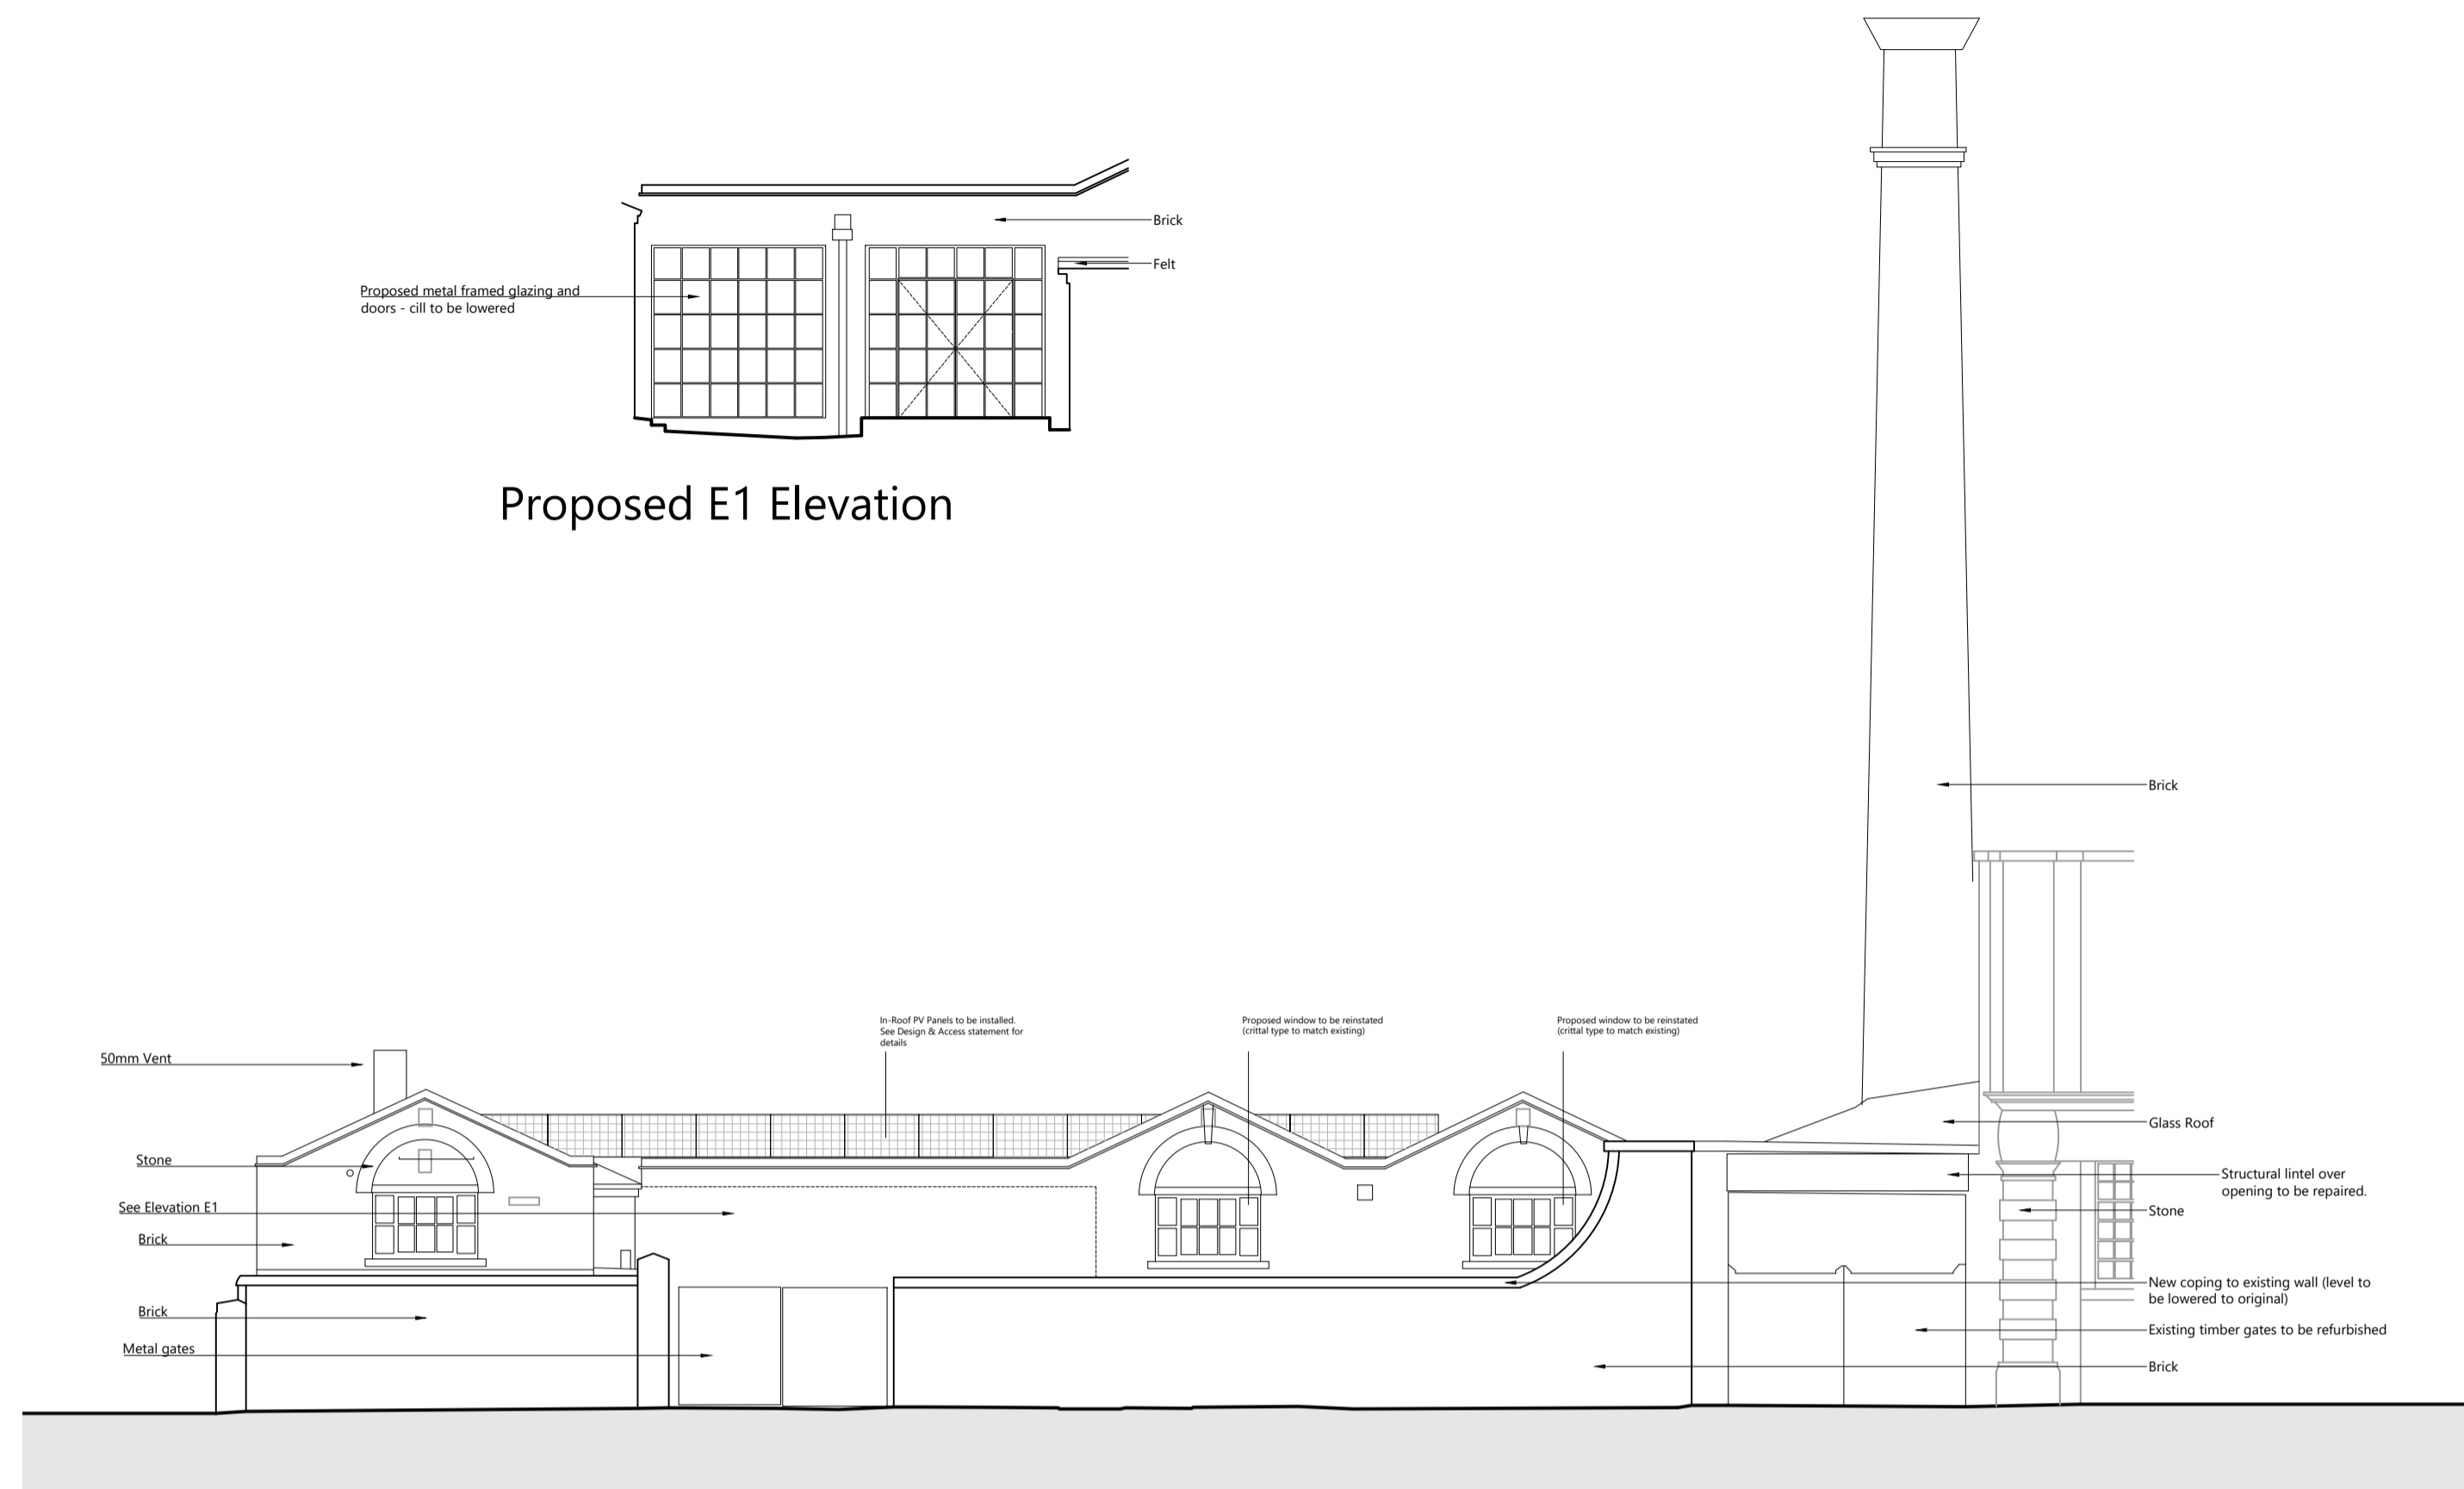

Proposed East Elevation

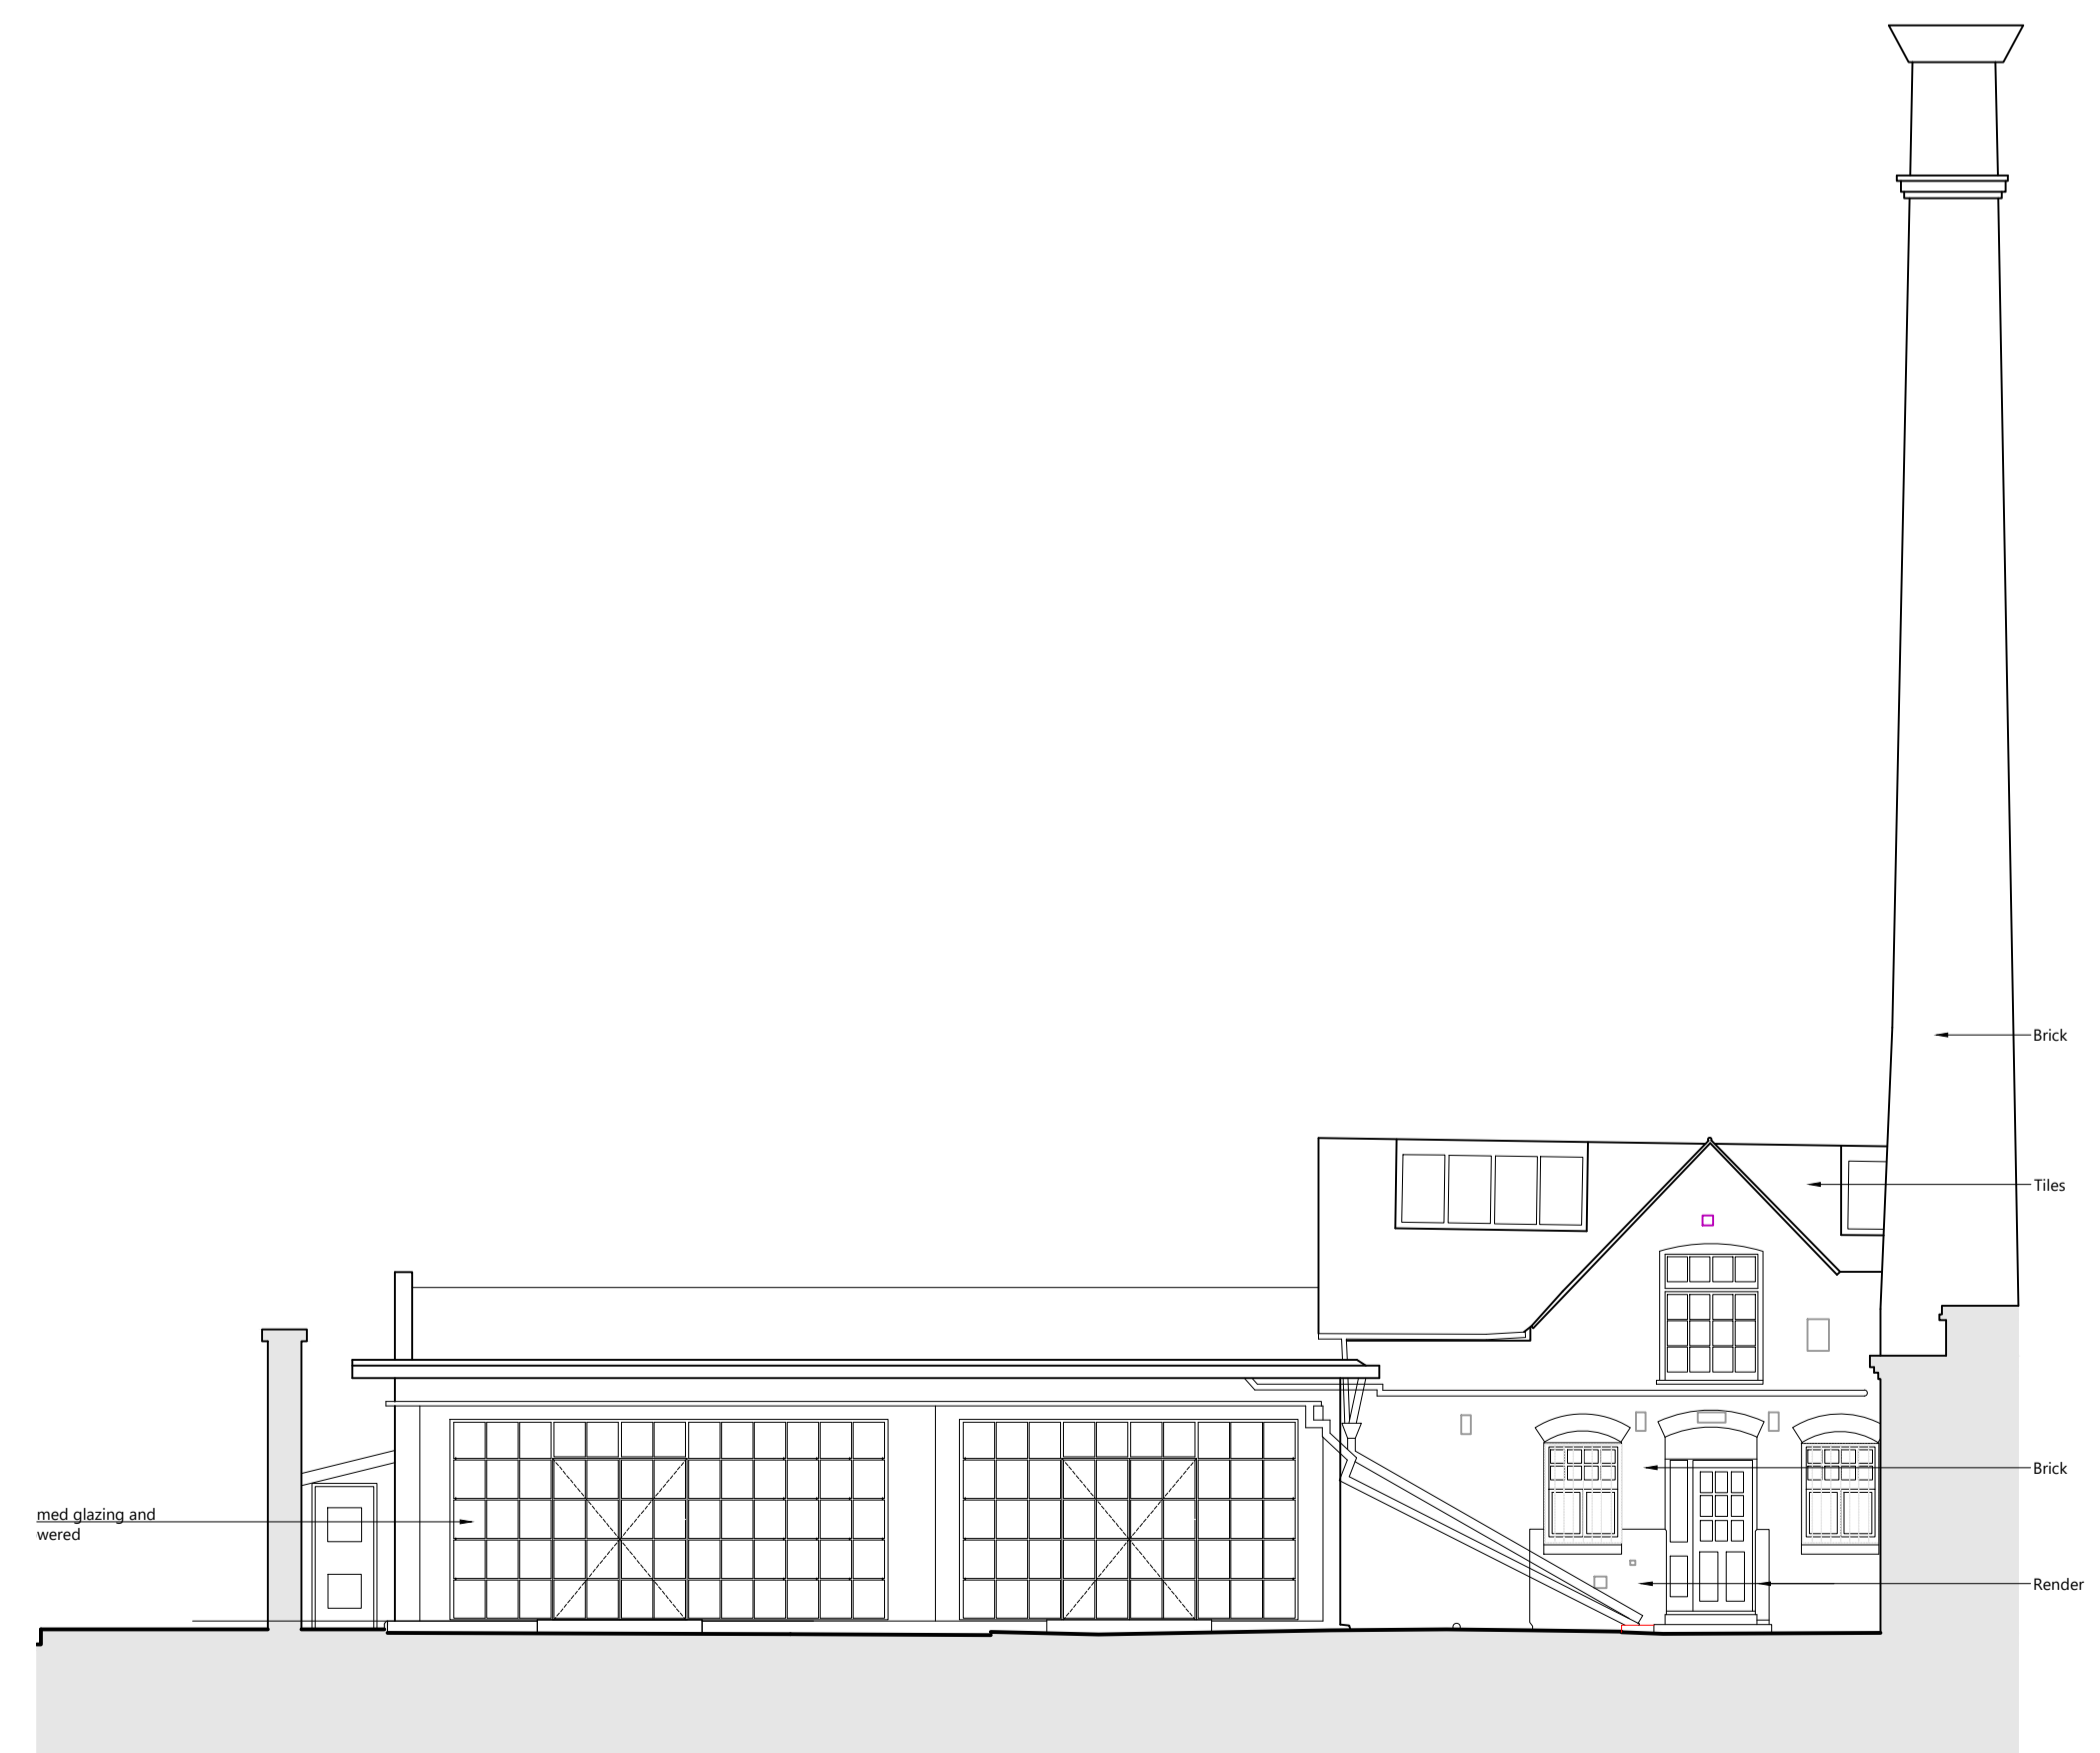

Proposed North Elevation

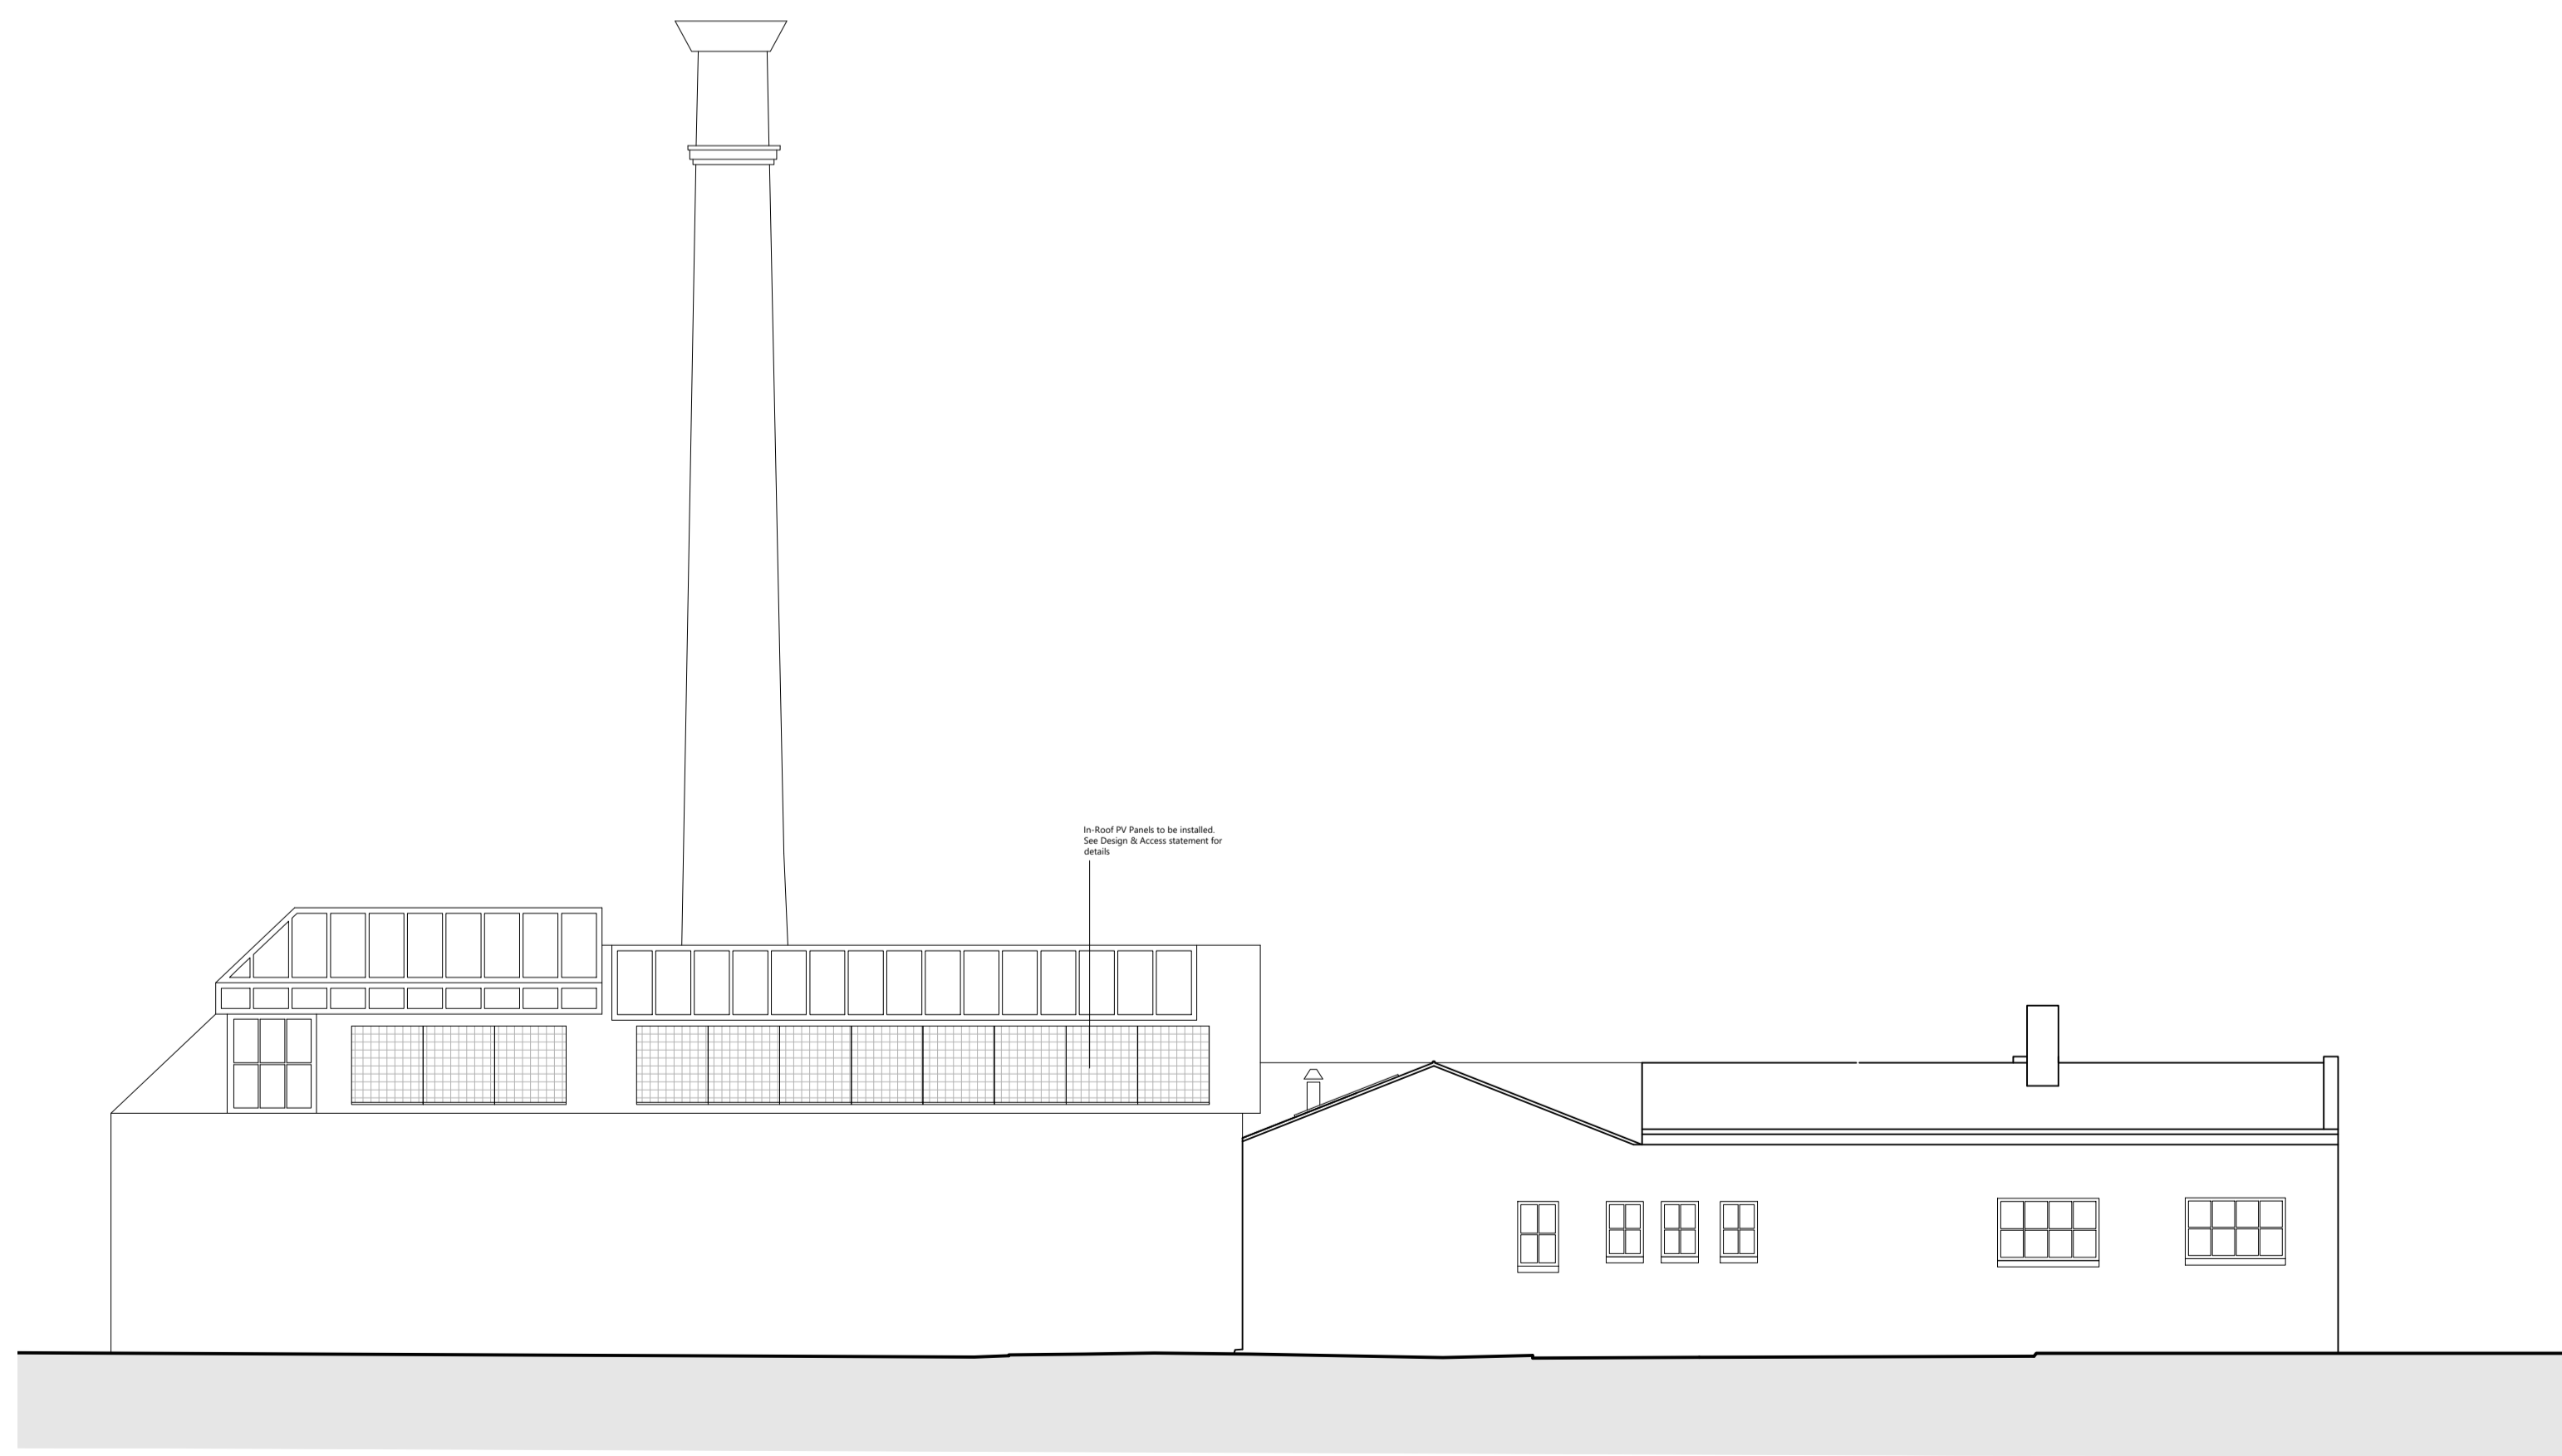

Proposed South Elevation



RIACH
architects

65 BANBURY ROAD, OXFORD, OX2 6PE
01865 553 772 | mail@riacharchitects.com | www.riacharchitects.com

CLIENT
C/O Agent

PROJECT
The Jam Factory Oxford

DRAWING TITLE
Proposed Elevations

DATE
November 2023

SCALE
1:100

SIZE
A1

STAGE
Planning

DRAWN
HC

CHECKED
KR

DRAWING NO.
2017_P.211

REVISION
A