


Do not scale from this drawing. All dimensions are approximate and should be checked on site prior to construction. All discrepancies must be reported to the Architect for verification prior to commencement of the affected works.
 This drawing is Copyright protected and must not be reproduced or used without prior written permission

Notes:

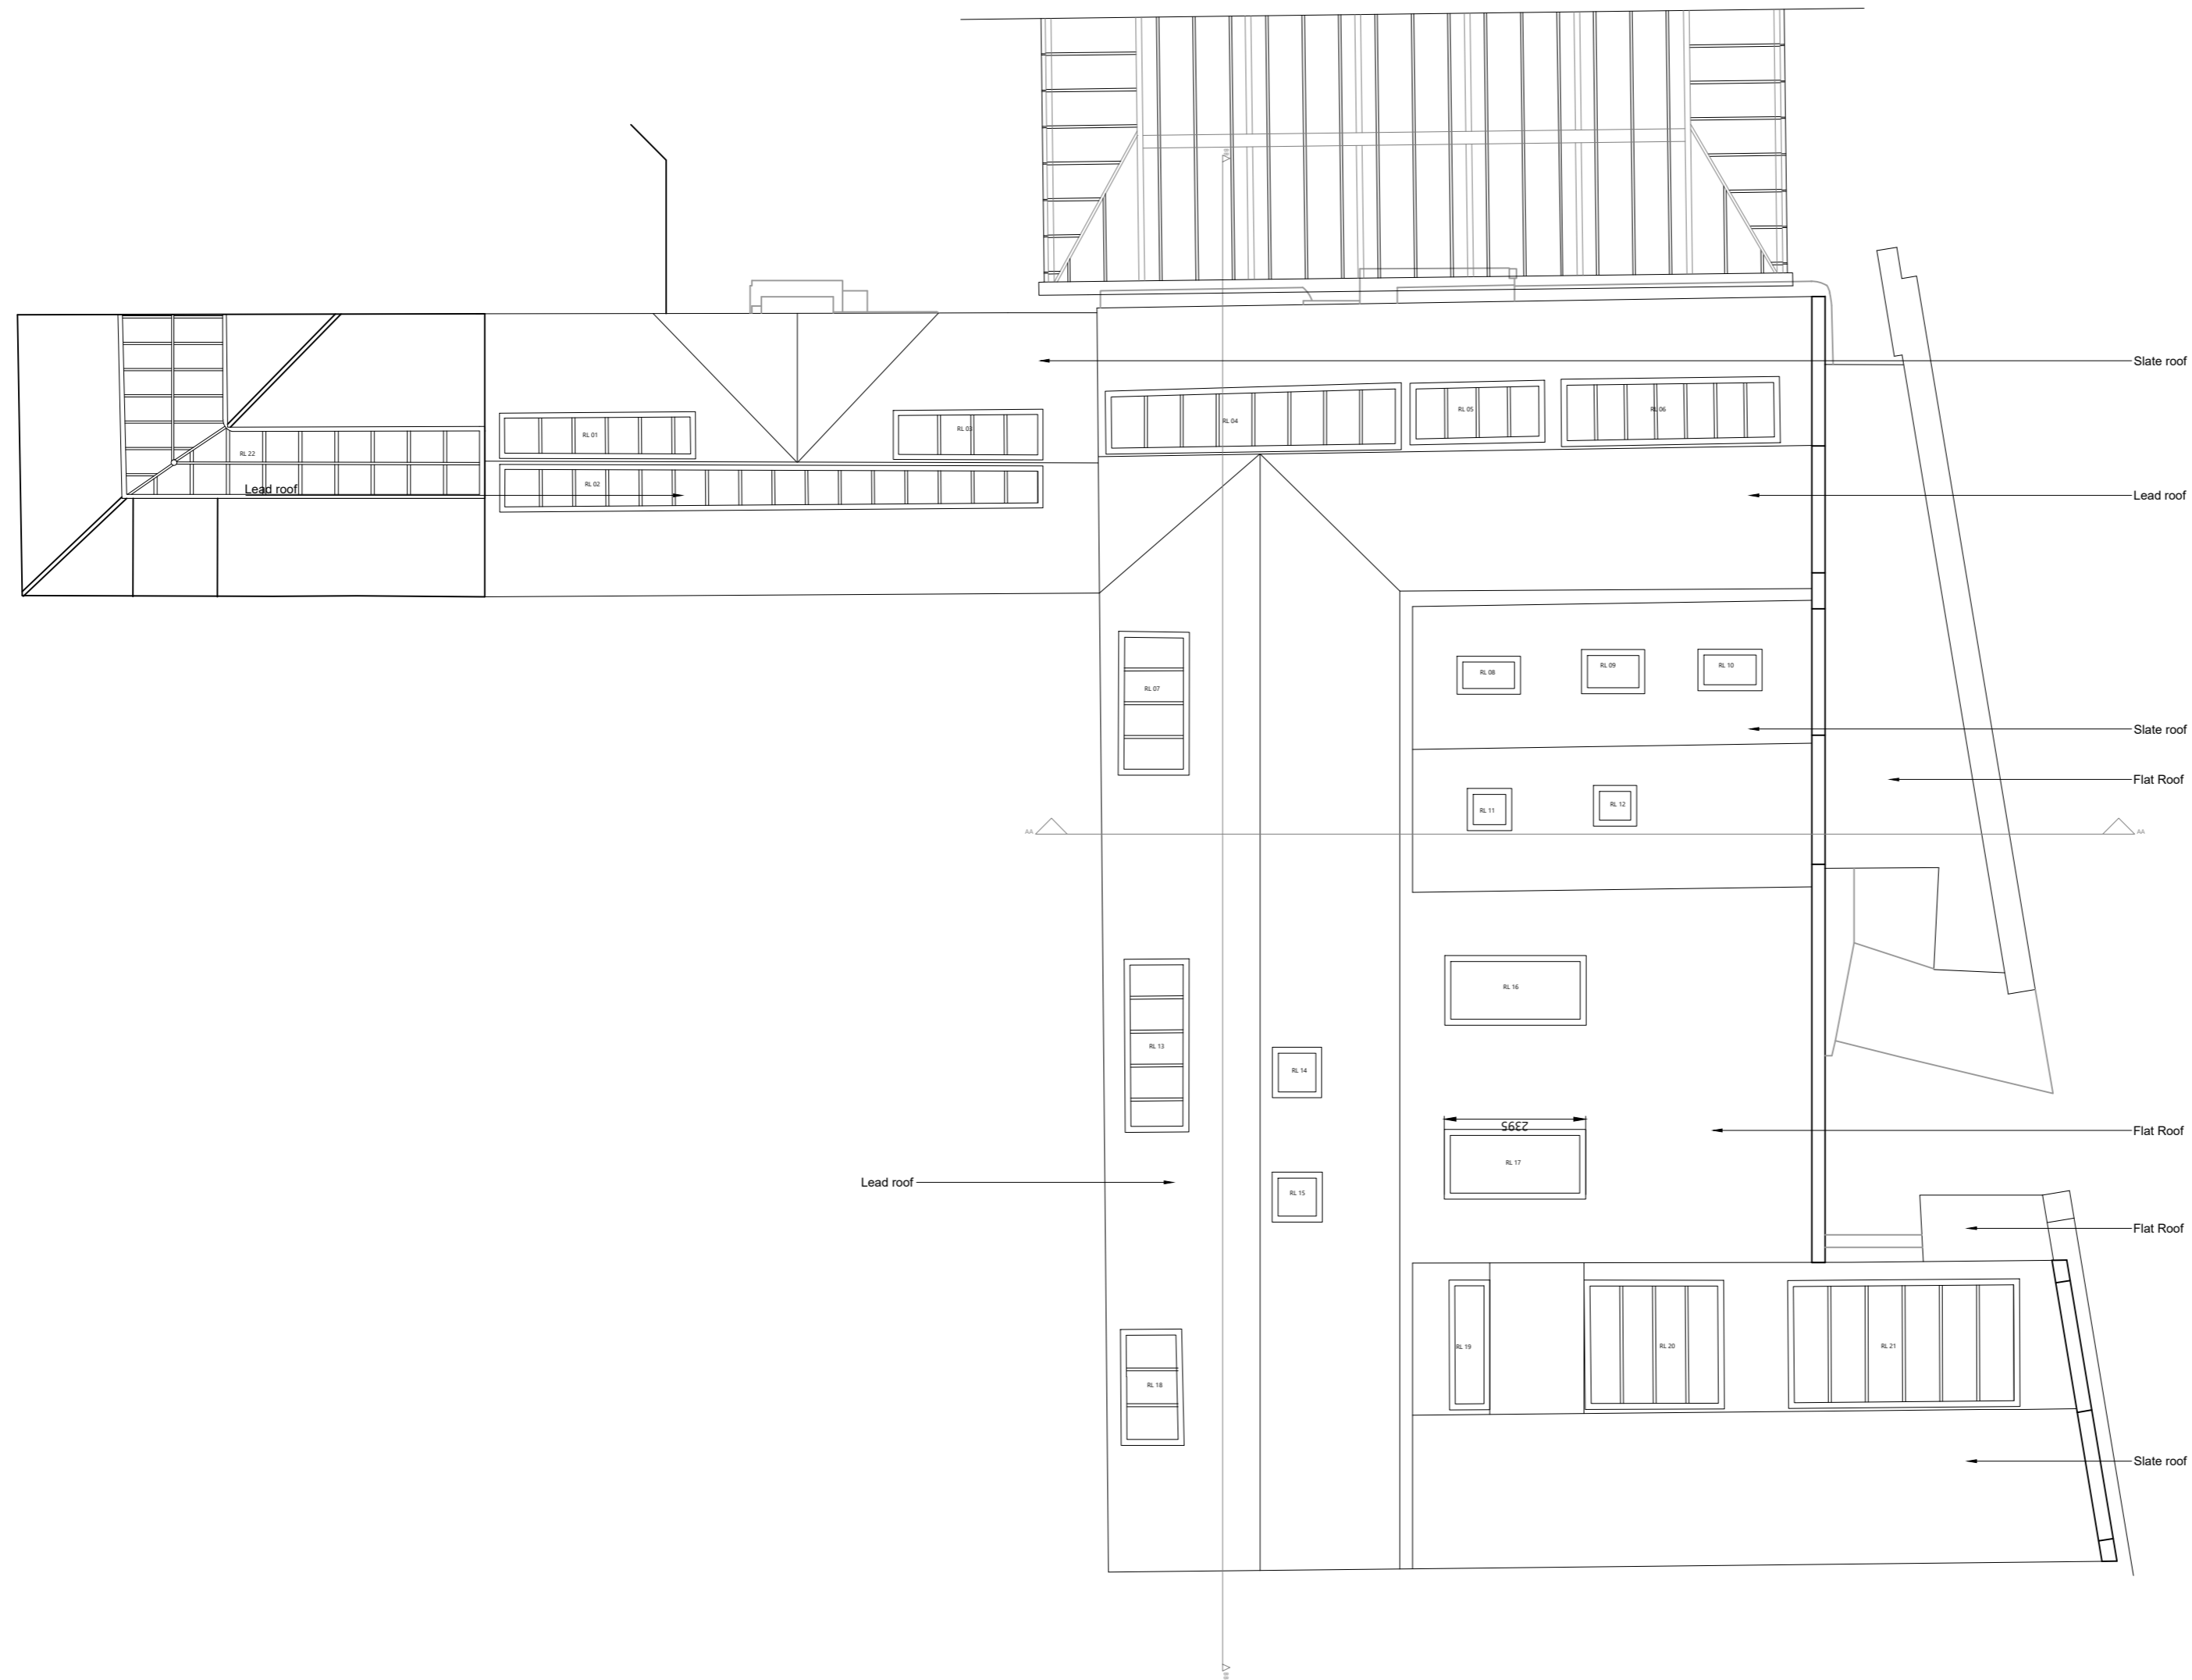

Existing Roof Plan



Revisions:

Rev	Date	Amendment
-	-	-

RIACH
architects

65 BANBURY ROAD, OXFORD, OX2 6PE
 01865 553 772 | mail@riachitects.com | www.riachitects.com

CLIENT
 C/O Agent

PROJECT
 The Jam Factory Oxford

DRAWING TITLE
 Existing Roof Plan

DATE	SCALE	SIZE
November 2023	1:100	A2

STAGE	DRAWN	CHECKED
Planning	HC	KR

DRAWING NO.	REVISION
2017_P.102	-