


Notes:



Existing East Elevation

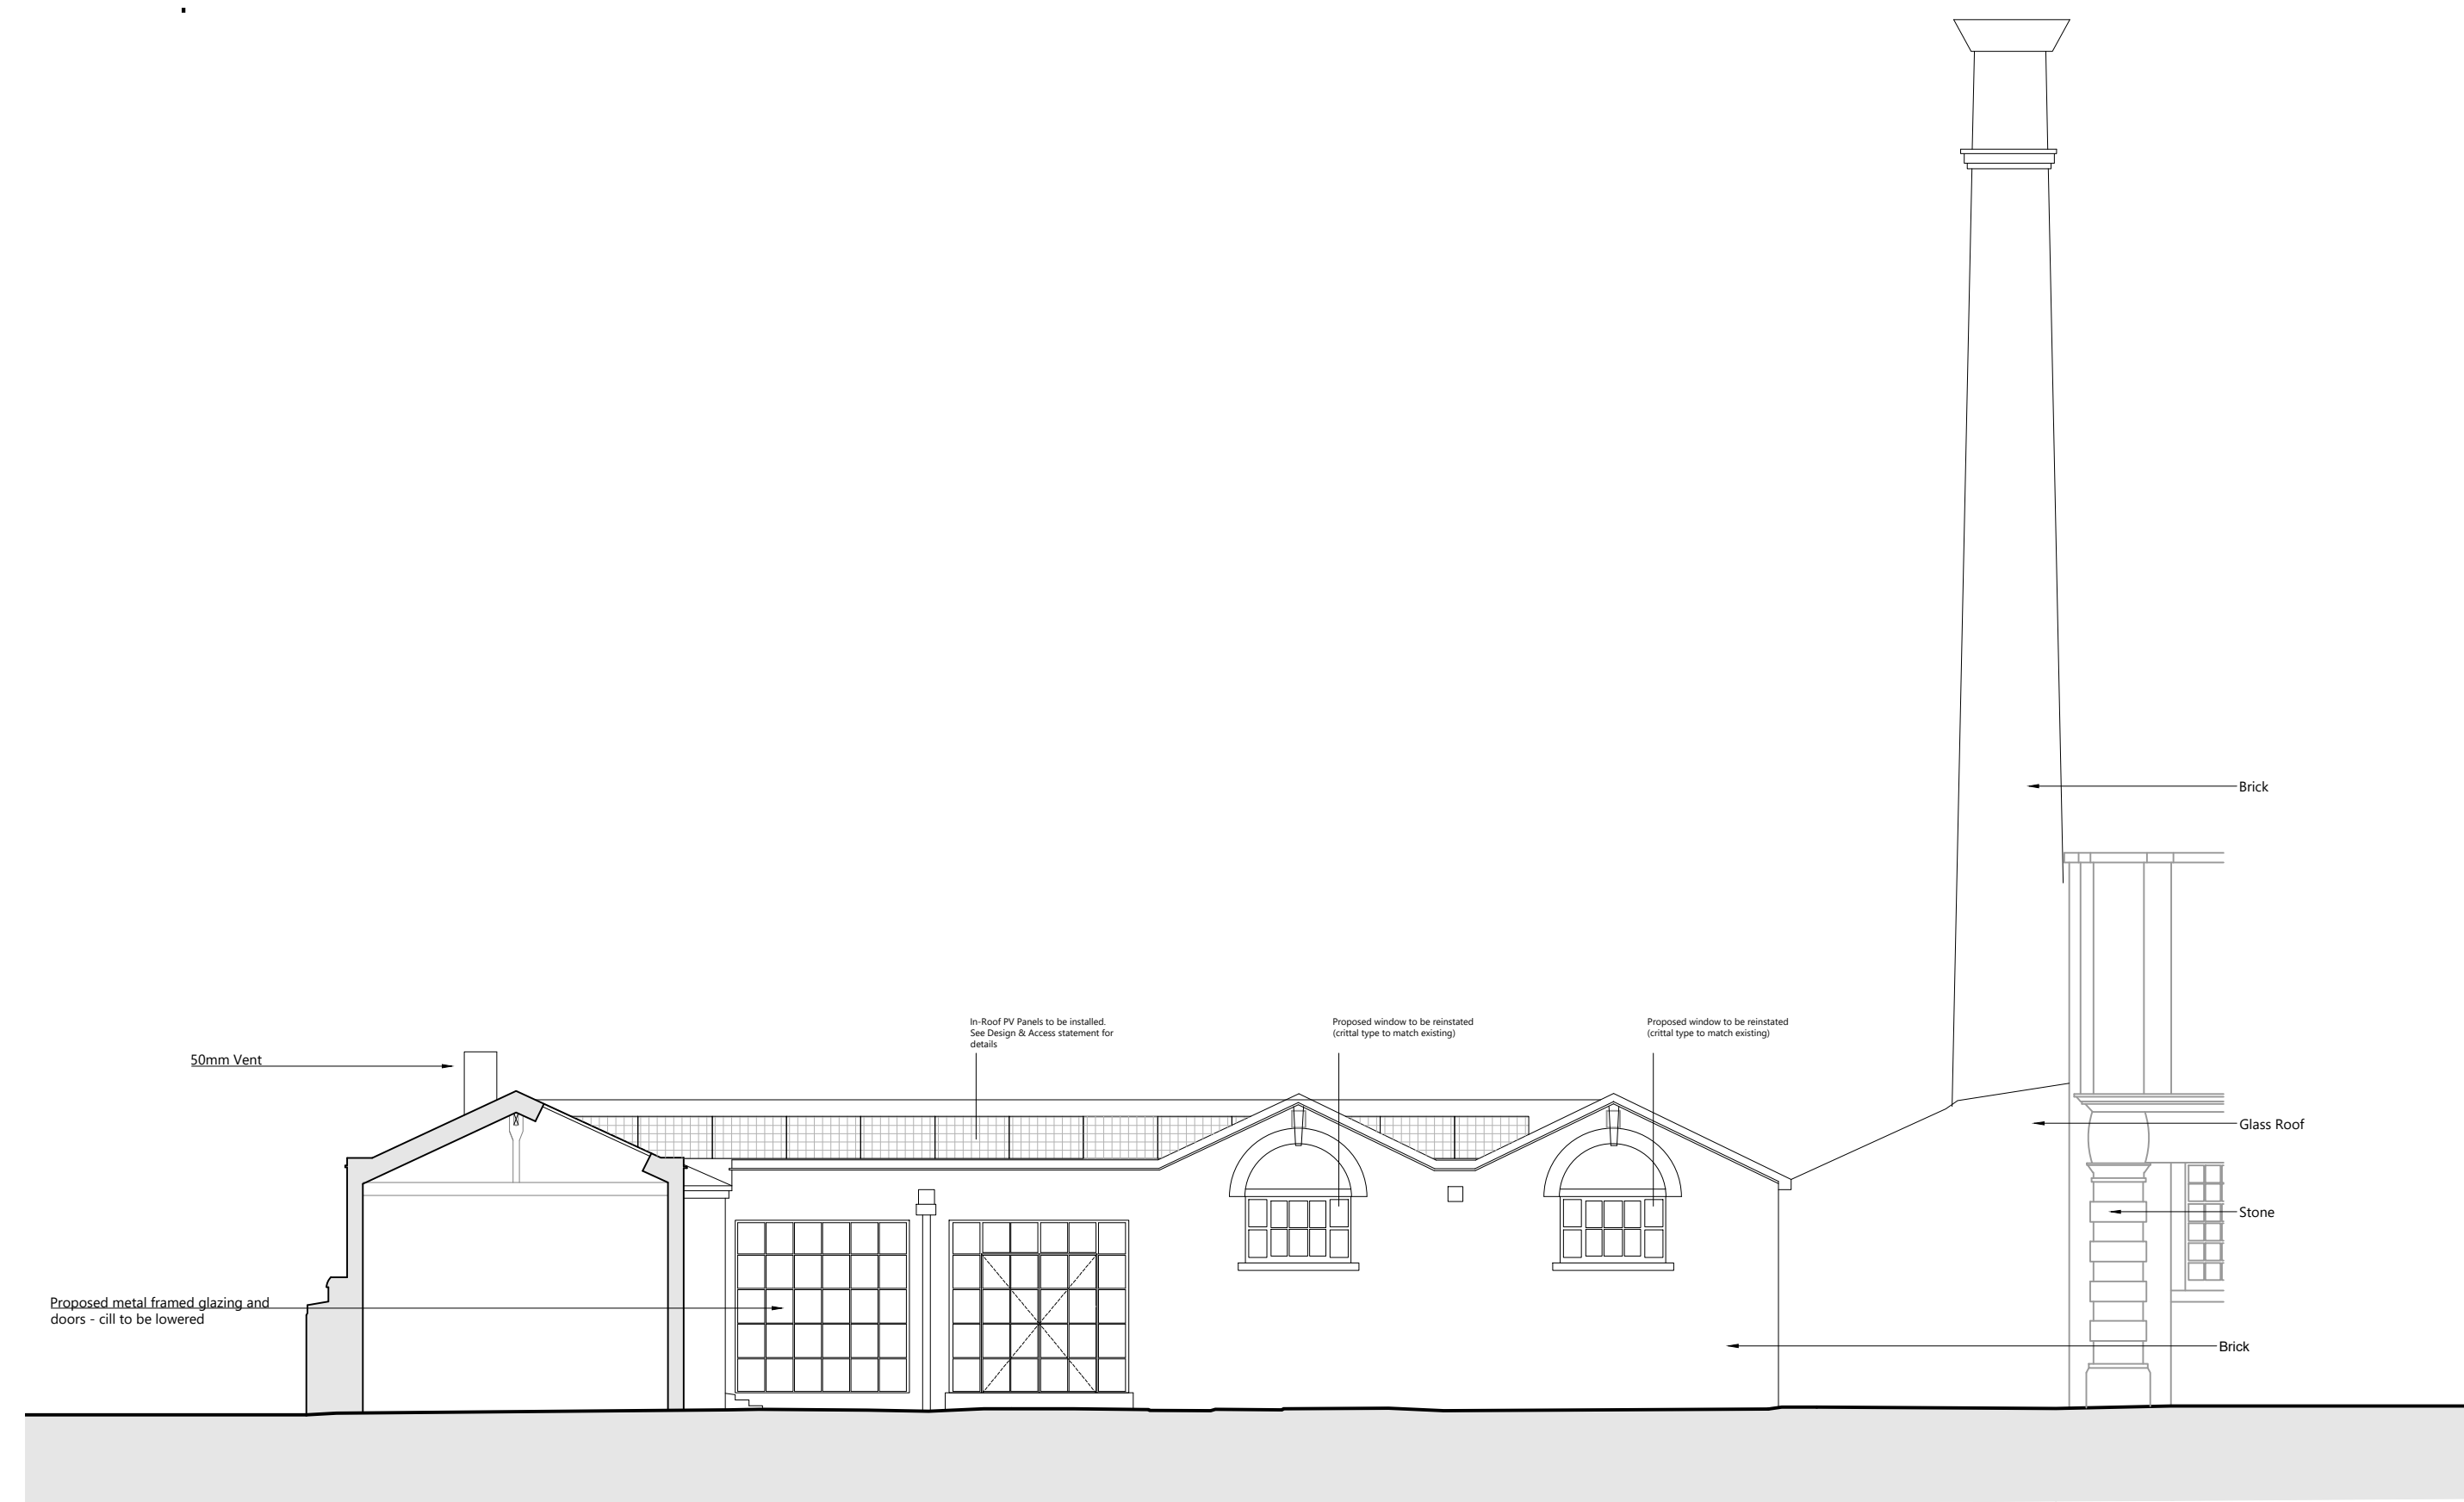

Proposed East Elevation



RIACH
architects

65 BANBURY ROAD, OXFORD, OX2 6PE
01865 553 772 | mail@riacharchitects.com | www.riacharchitects.com

CLIENT
C/O Agent

PROJECT
The Jam Factory Oxford

DRAWING TITLE
Existing and Proposed Elevations
Without boundary wall

DATE November 2023 SCALE 1:100 SIZE A1

STAGE Planning DRAWN HC CHECKED KR

DRAWING NO. 2017_P.213 REVISION