



Do not scale from this drawing. All dimensions are approximate and should be checked on site prior to construction. All discrepancies must be reported to the Architect for verification prior to commencement of the affected works.
 This drawing is Copyright protected and must not be reproduced or used without prior written permission.


Notes:

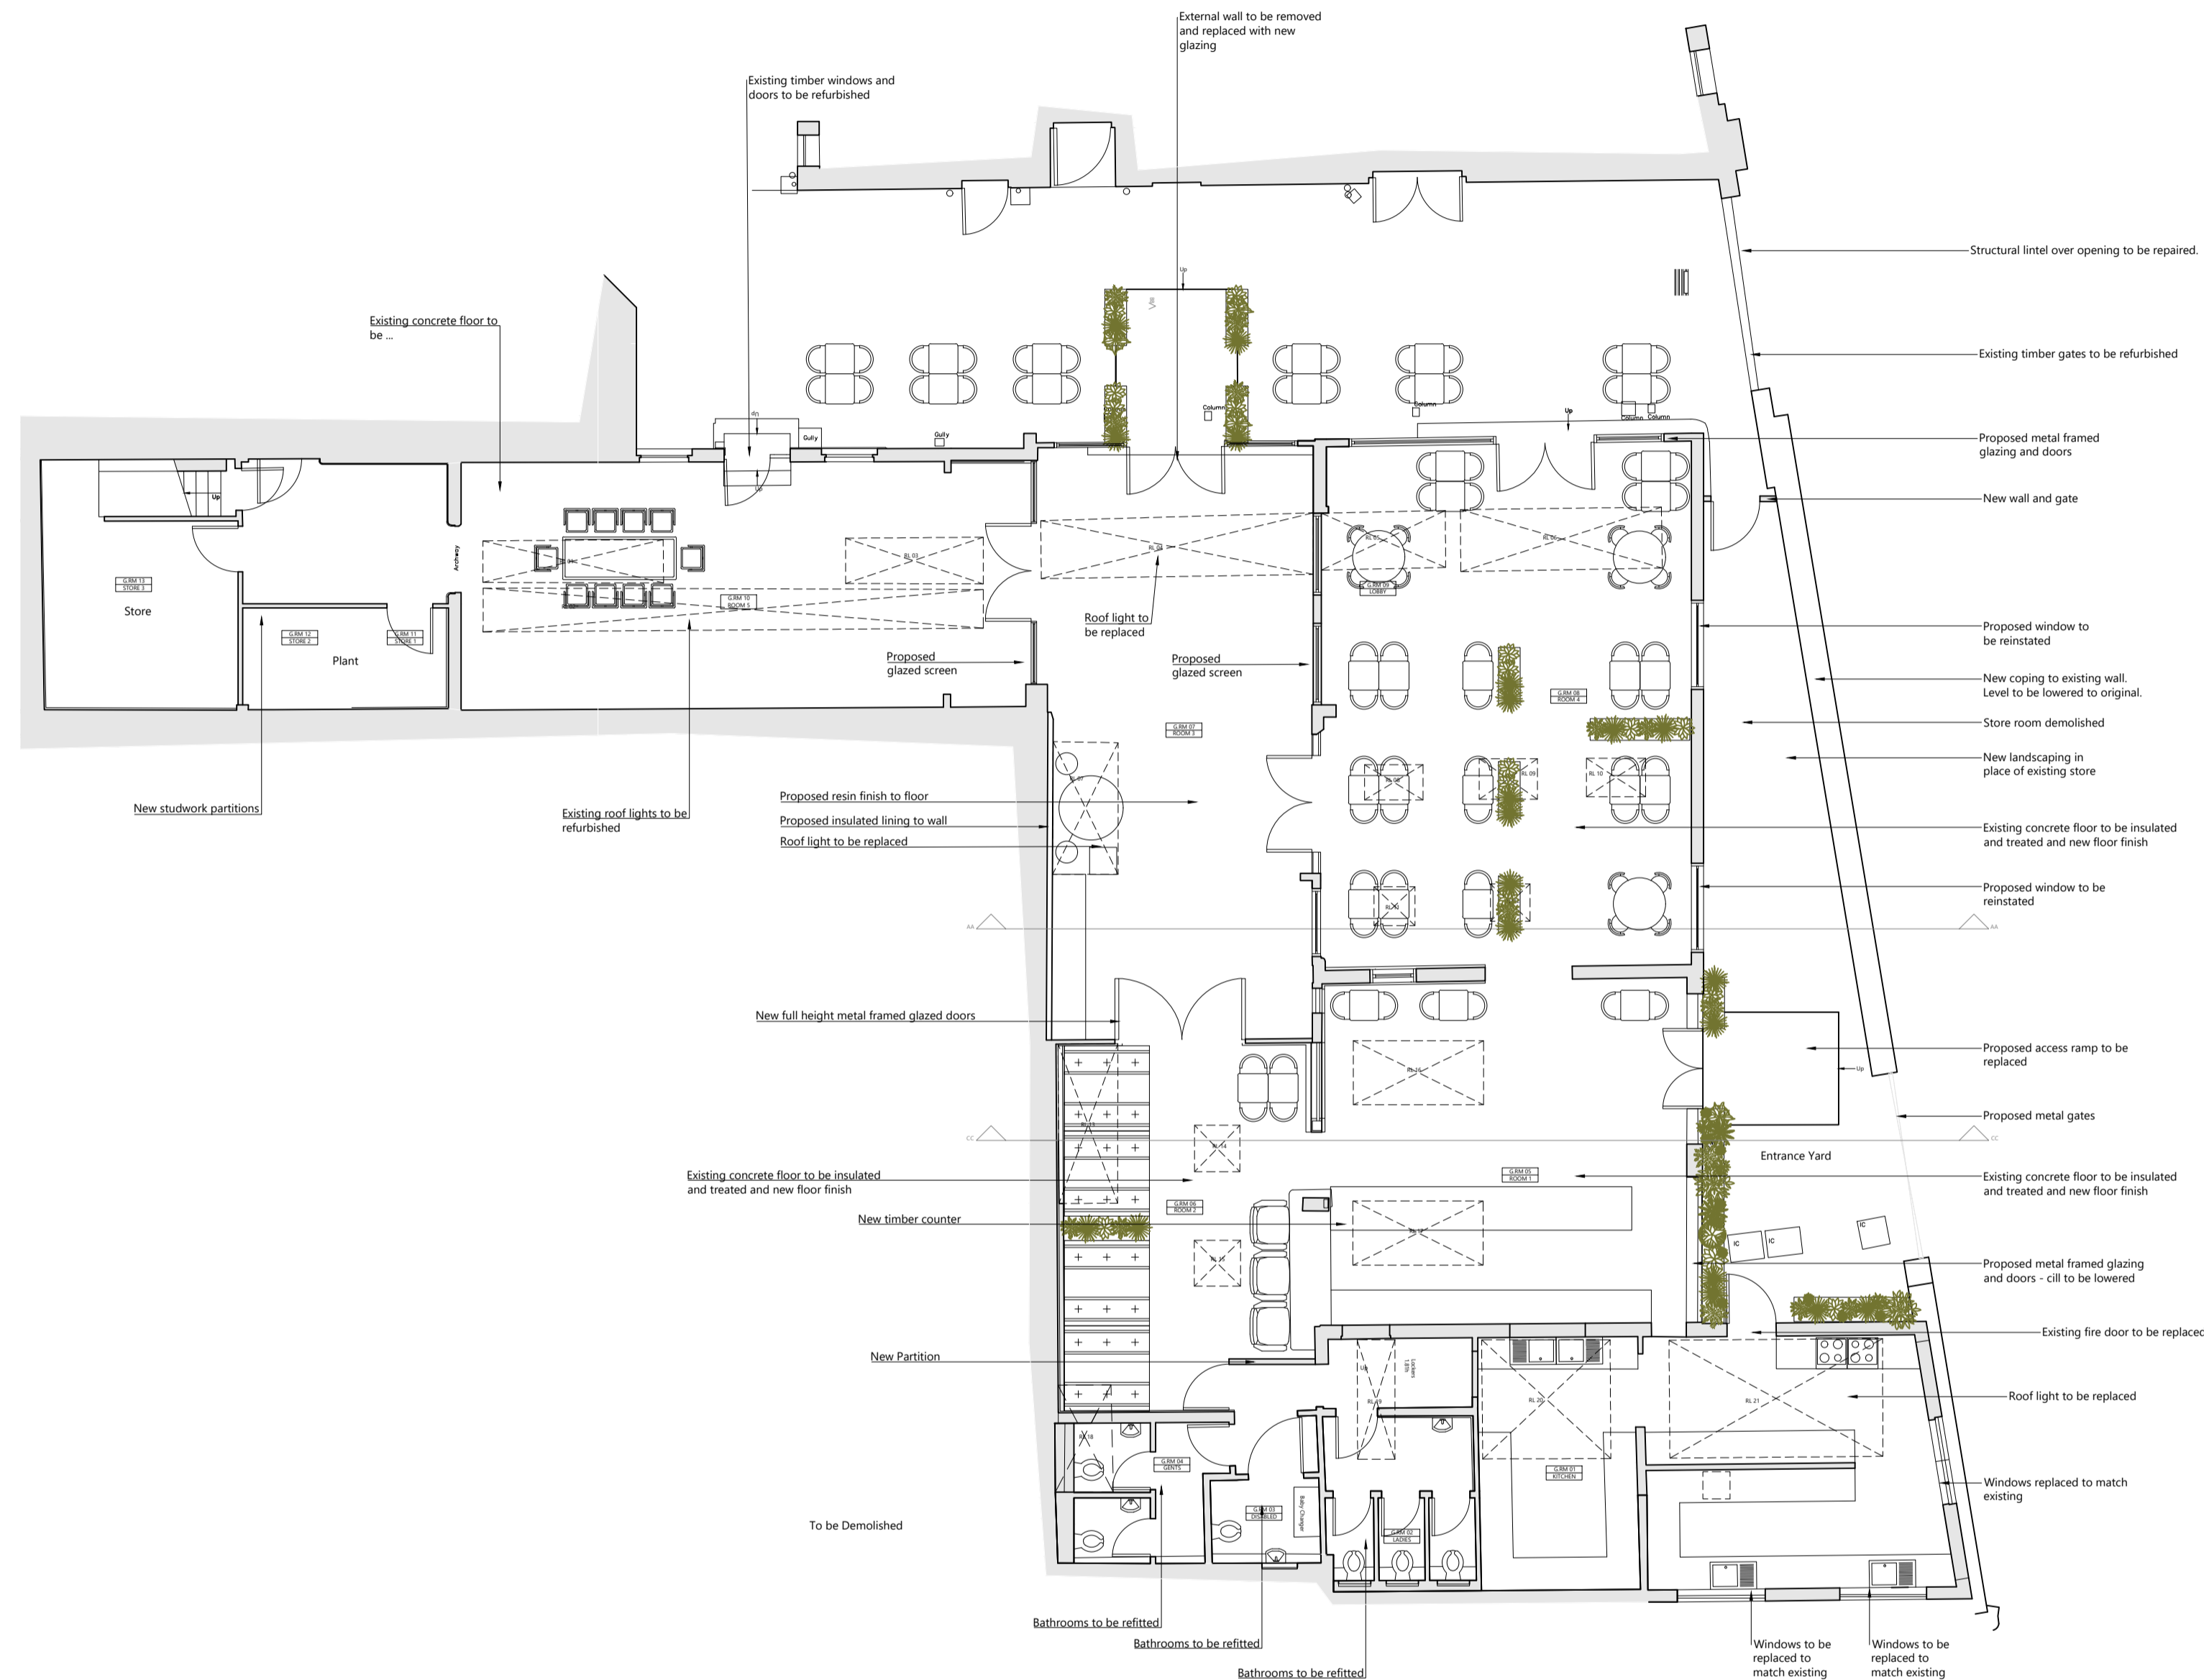

Proposed GF Plan

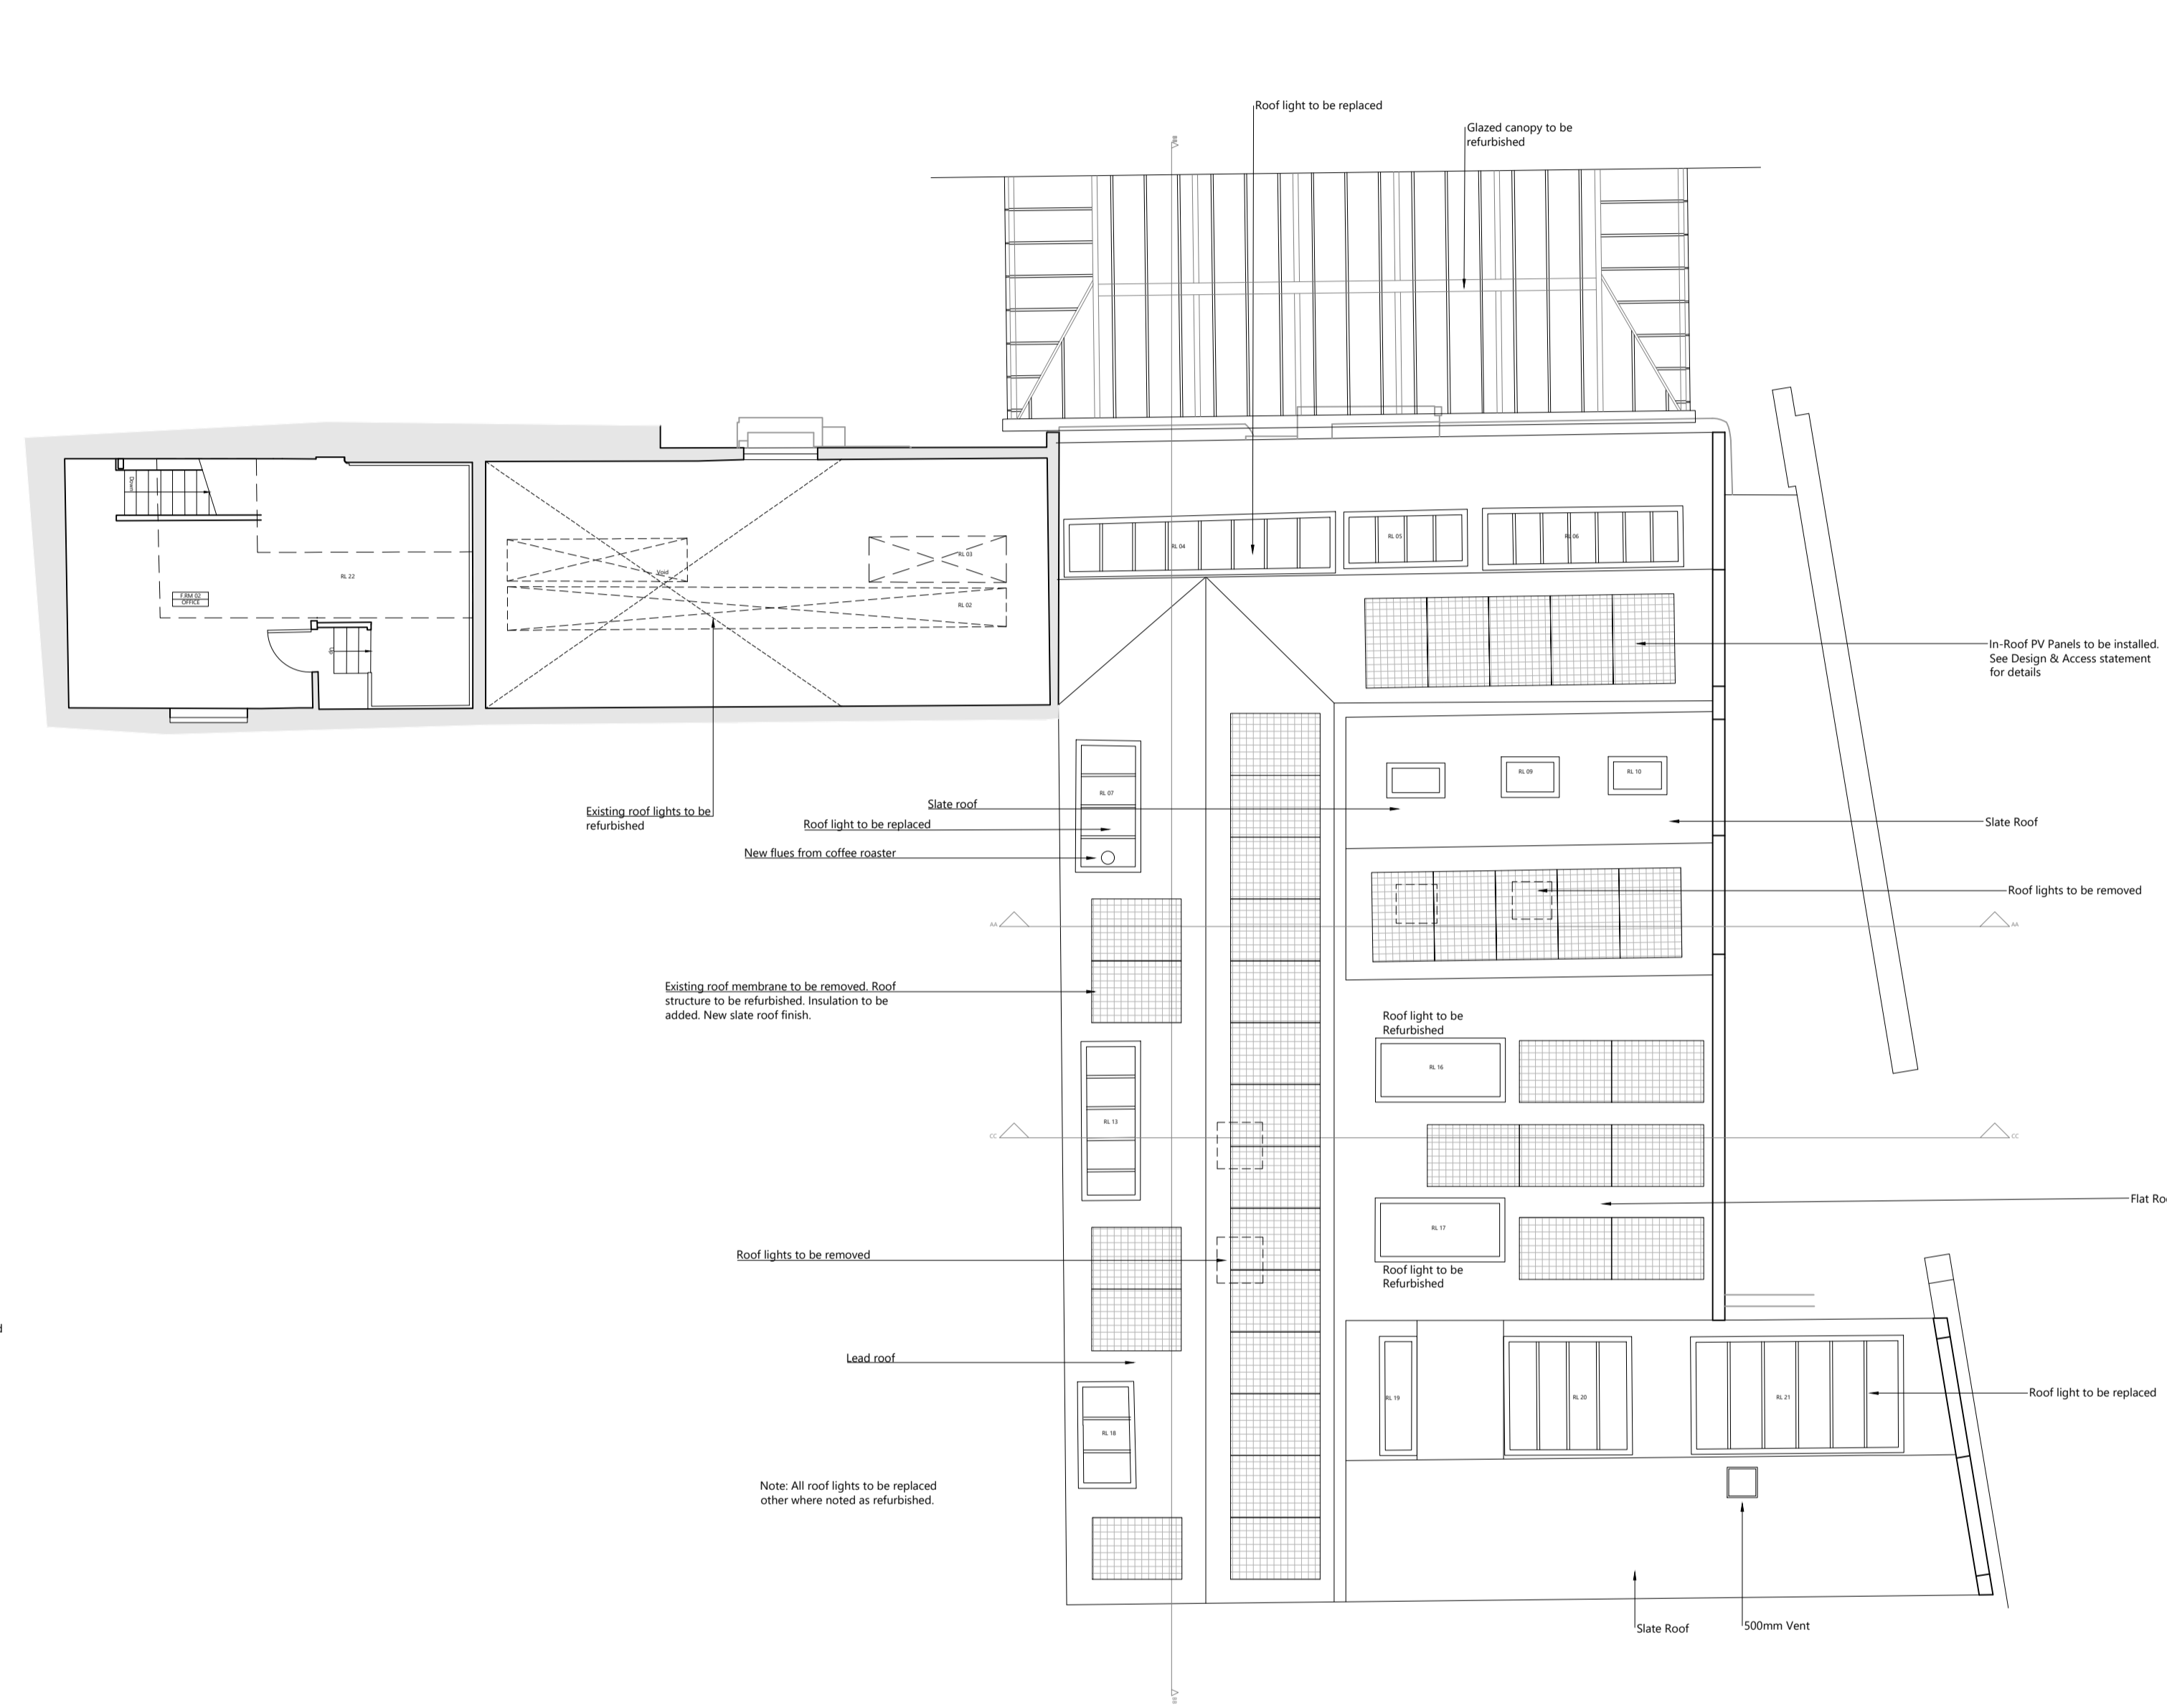

Proposed FF Plan

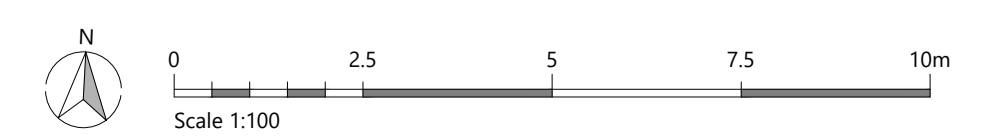

RIACH
architects

65 SANBURY ROAD, OXFORD, OX2 6PE
 01865 553 772 | mail@riacharchitects.com | www.riacharchitects.com

CLIENT
 C/O Agent

PROJECT
 The Jam Factory Oxford

DRAWING TITLE
 Proposed Floor Plans & Roof Plan

DATE
 December 2023

SCALE
 1:100

SIZE
 A1

STAGE
 Planning

DRAWN
 HC

CHECKED
 KR

DRAWING NO.
 2017_P.200

REVISION
 A