




Existing E1 Elevation

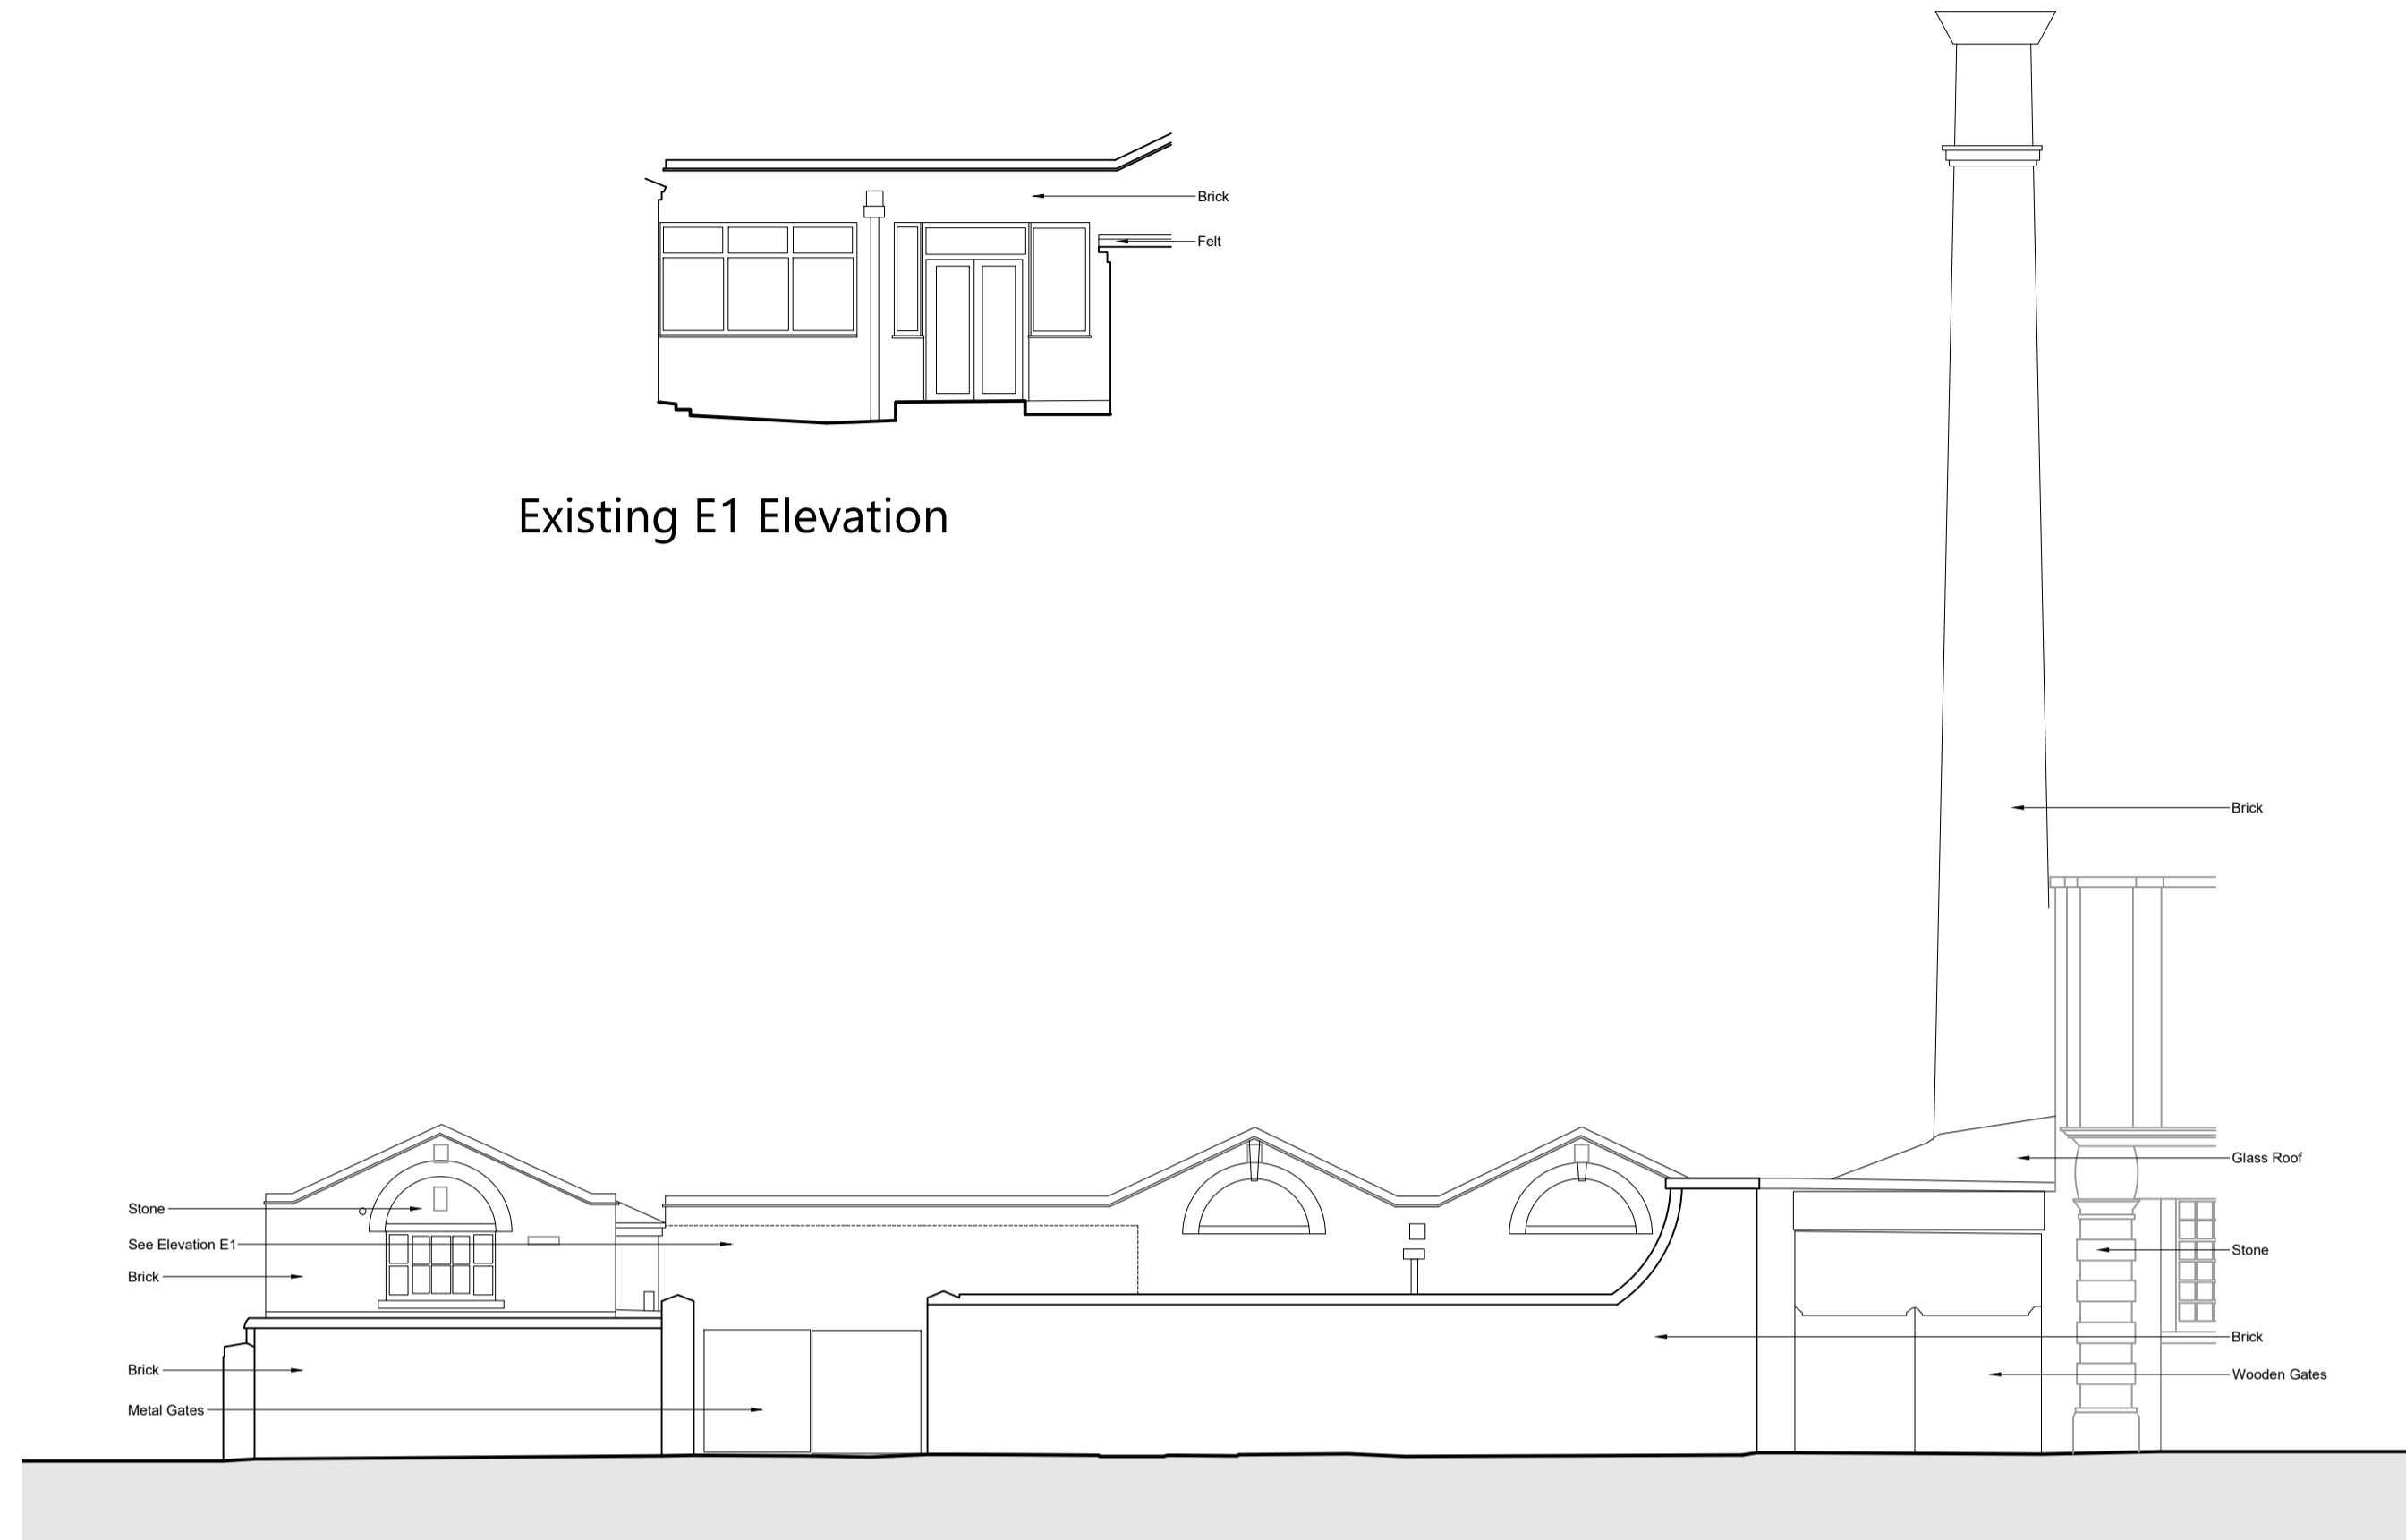


Existing East Elevation

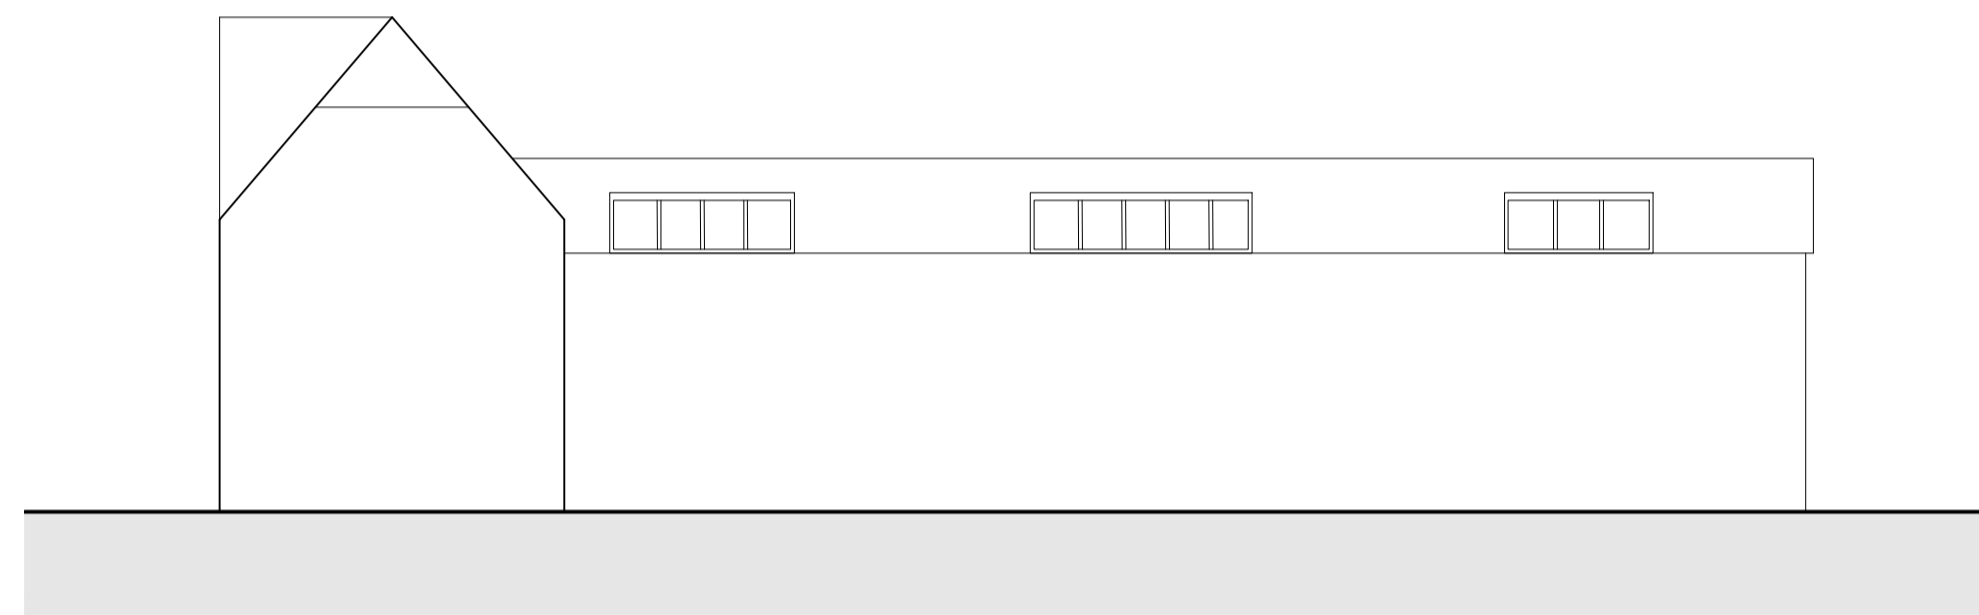

Existing West Elevation

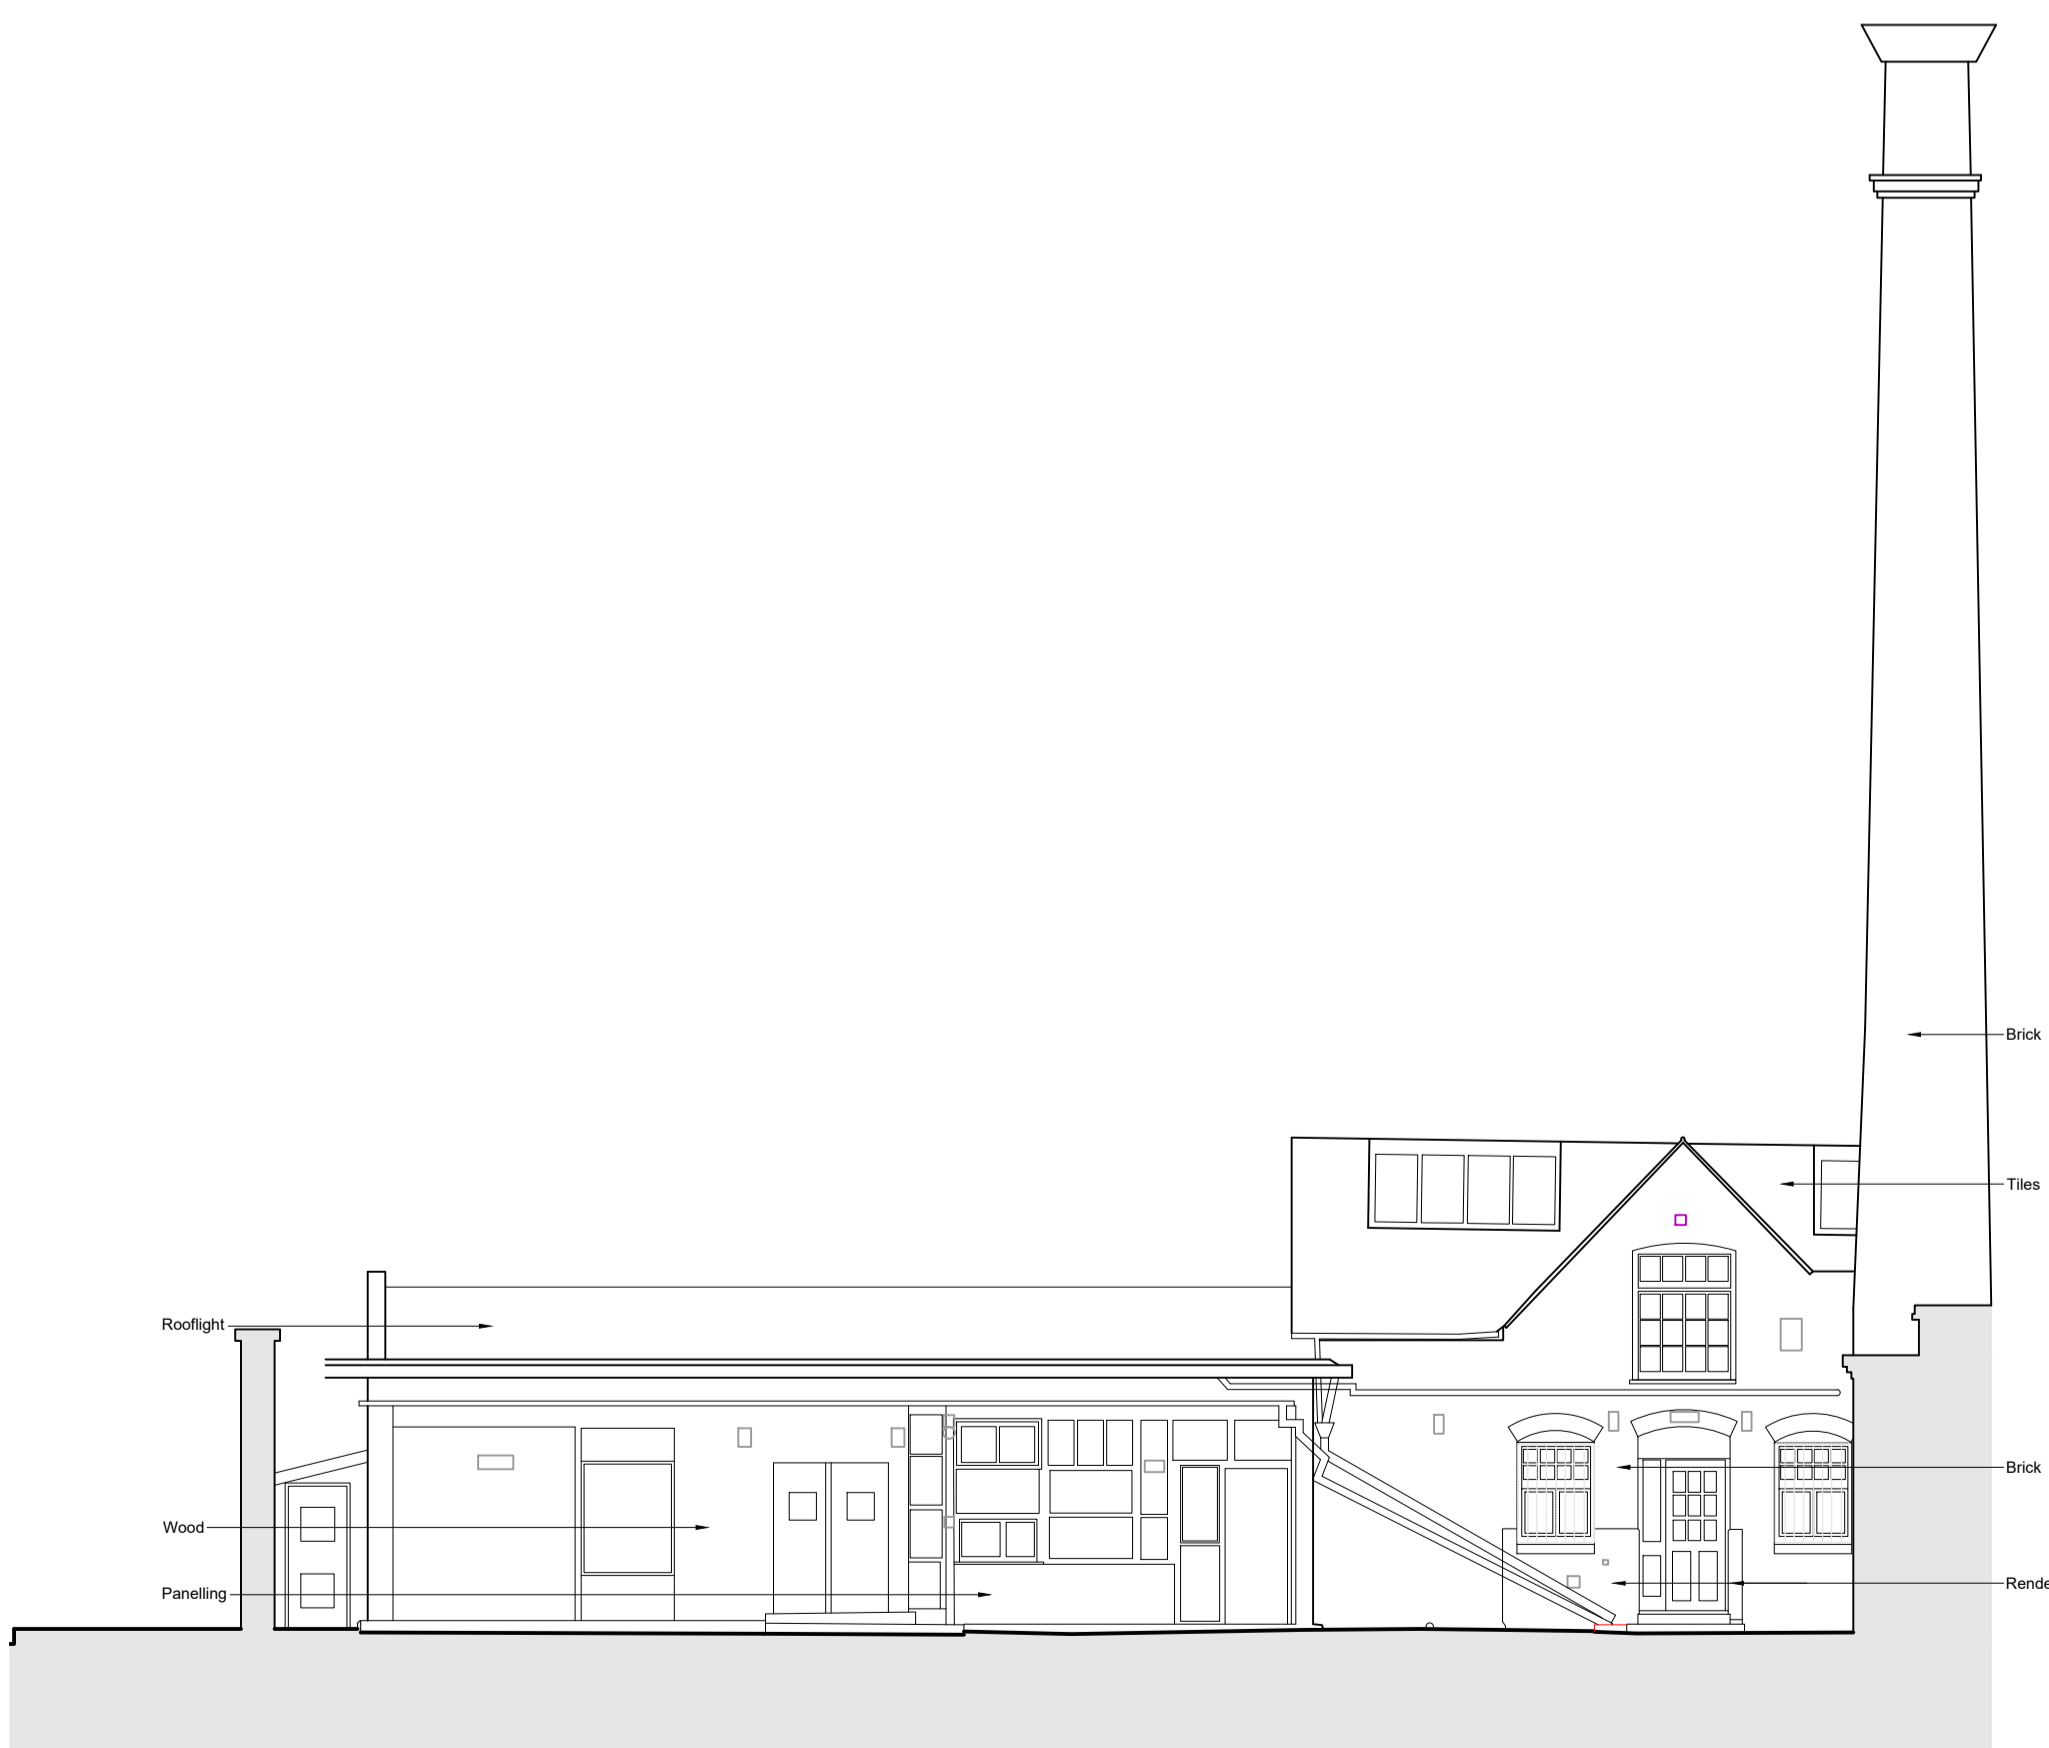

Existing North Elevation

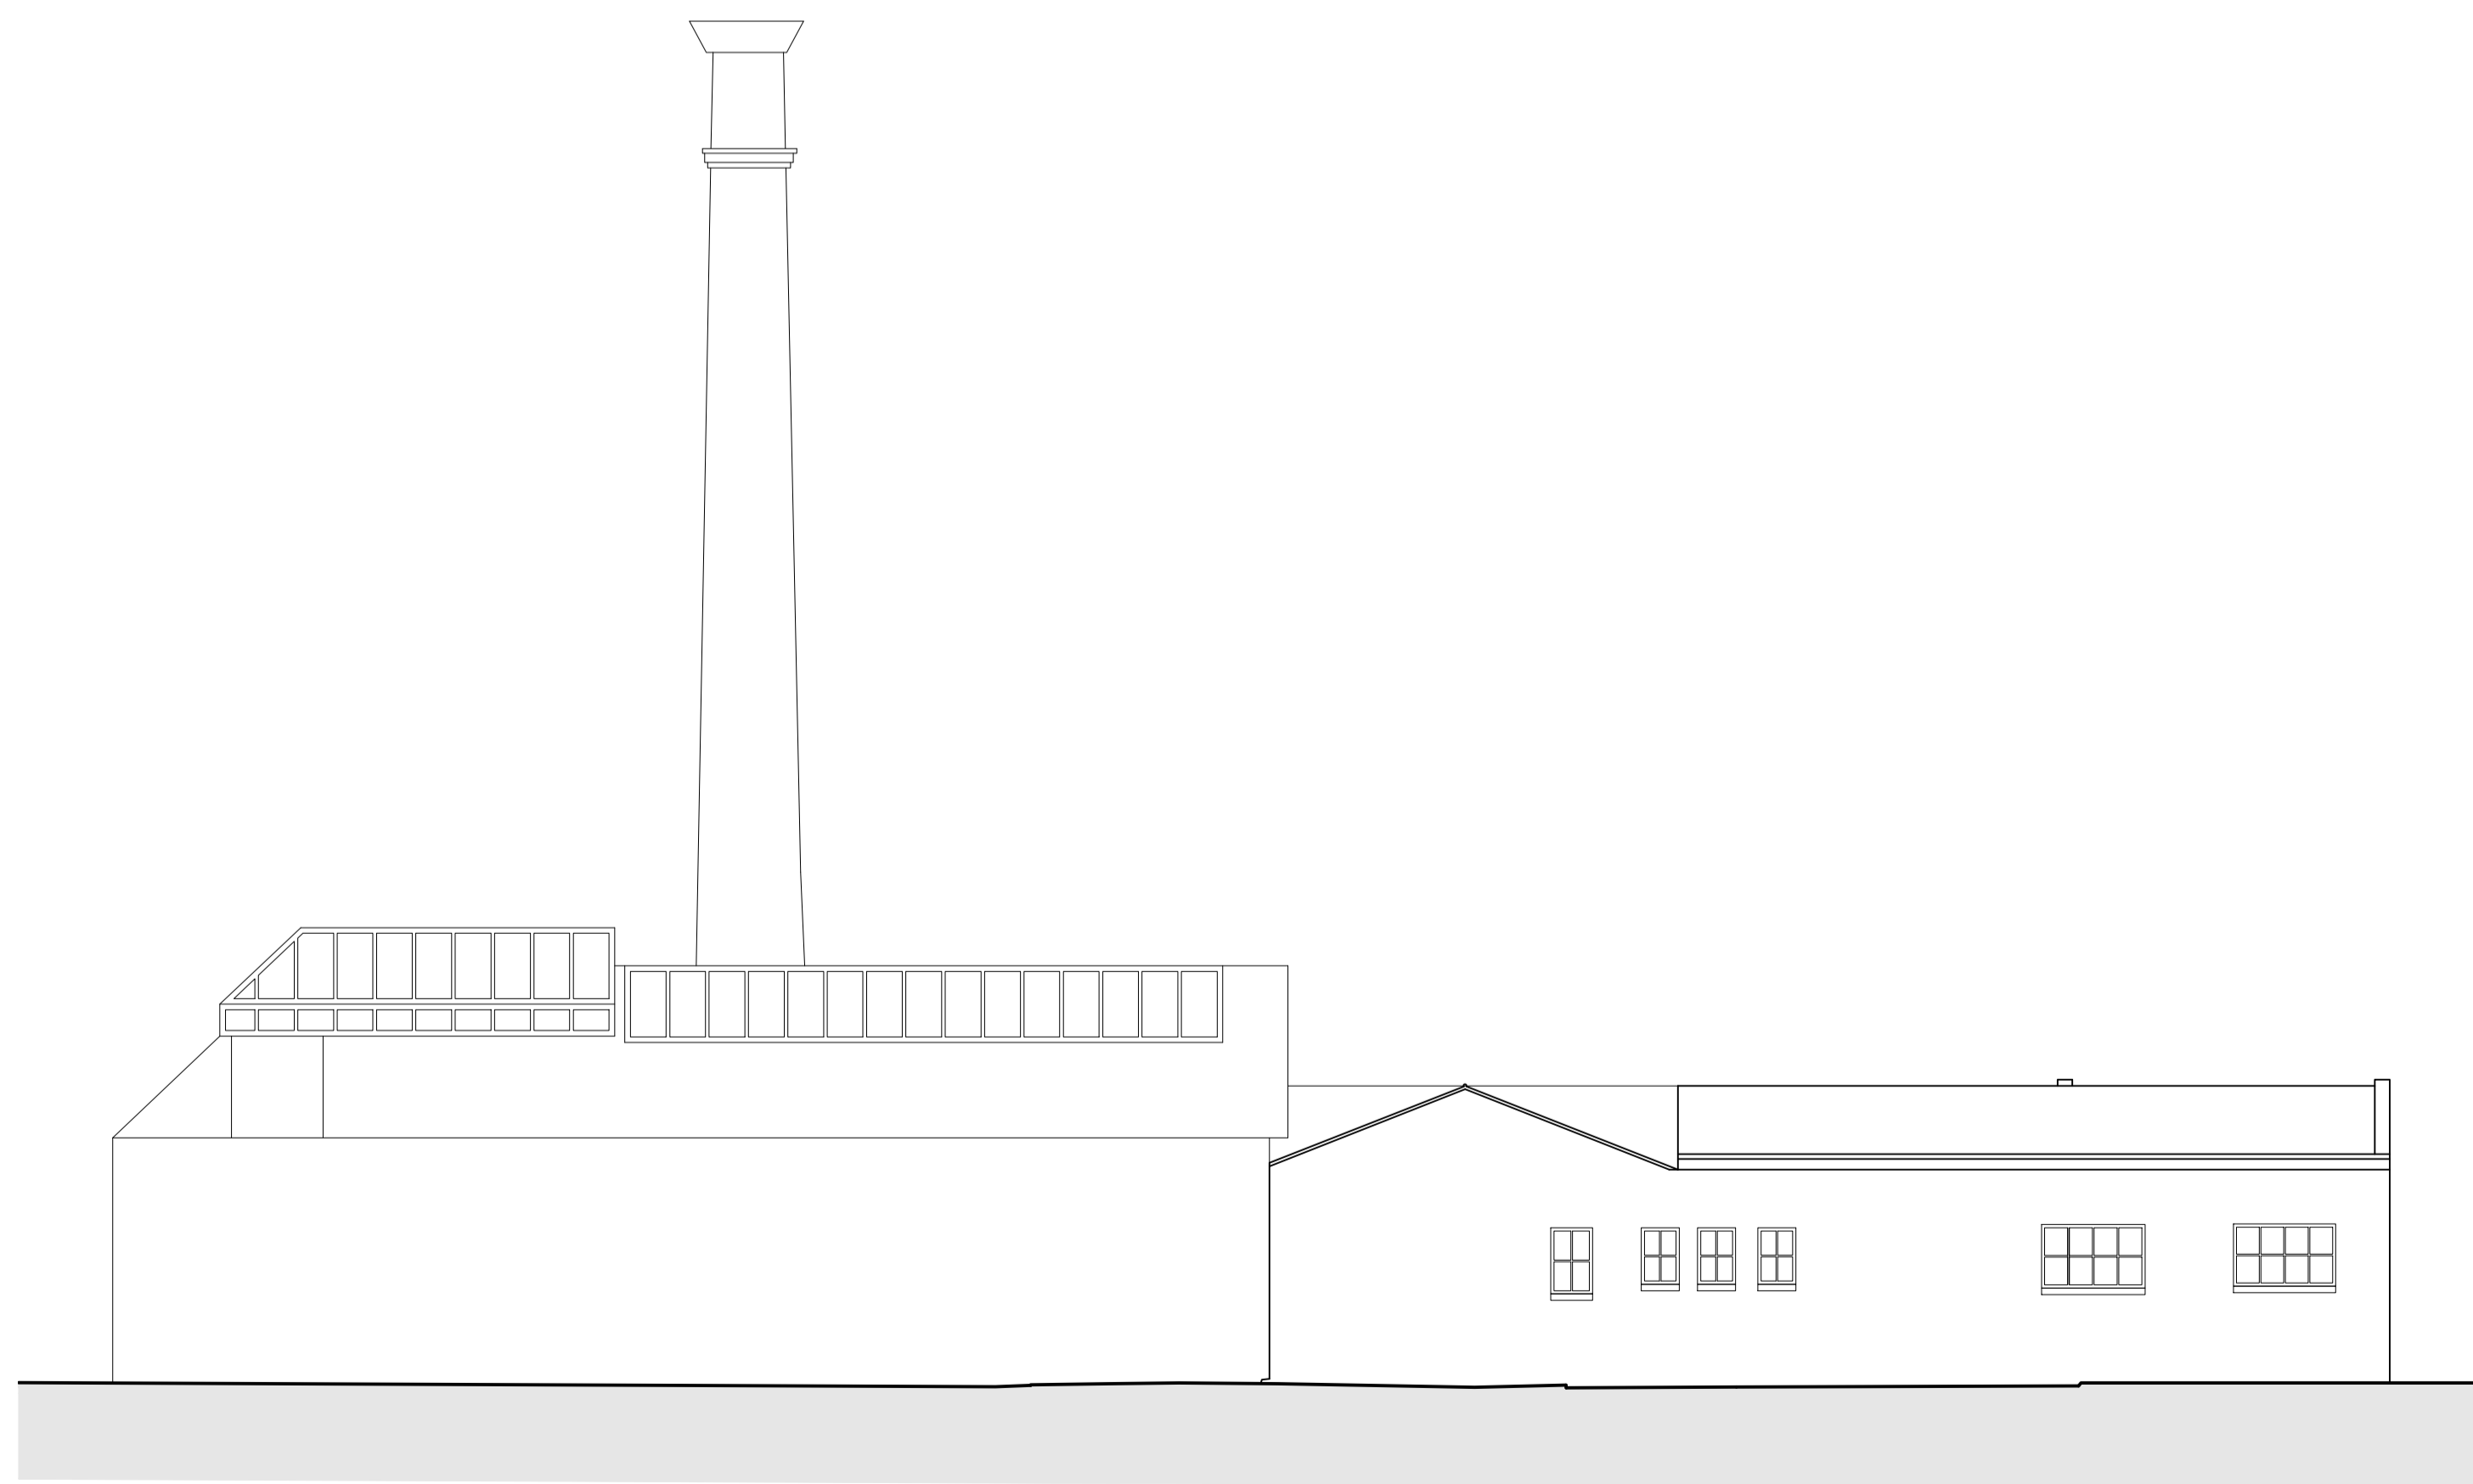

Existing South Elevation



RIACH
architects

65 SANBURY ROAD, OXFORD, OX2 6PE
01865 553 772 | mail@riacharchitects.com | www.riacharchitects.com

CLIENT
C/O Agent

PROJECT
The Jam Factory Oxford

DRAWING TITLE
Existing Elevations

DATE
November 2023

SCALE
1:100

SIZE
A1

STAGE
Planning

DRAWN
HC

CHECKED
KR

DRAWING NO.
2017_P.103

REVISION
-