



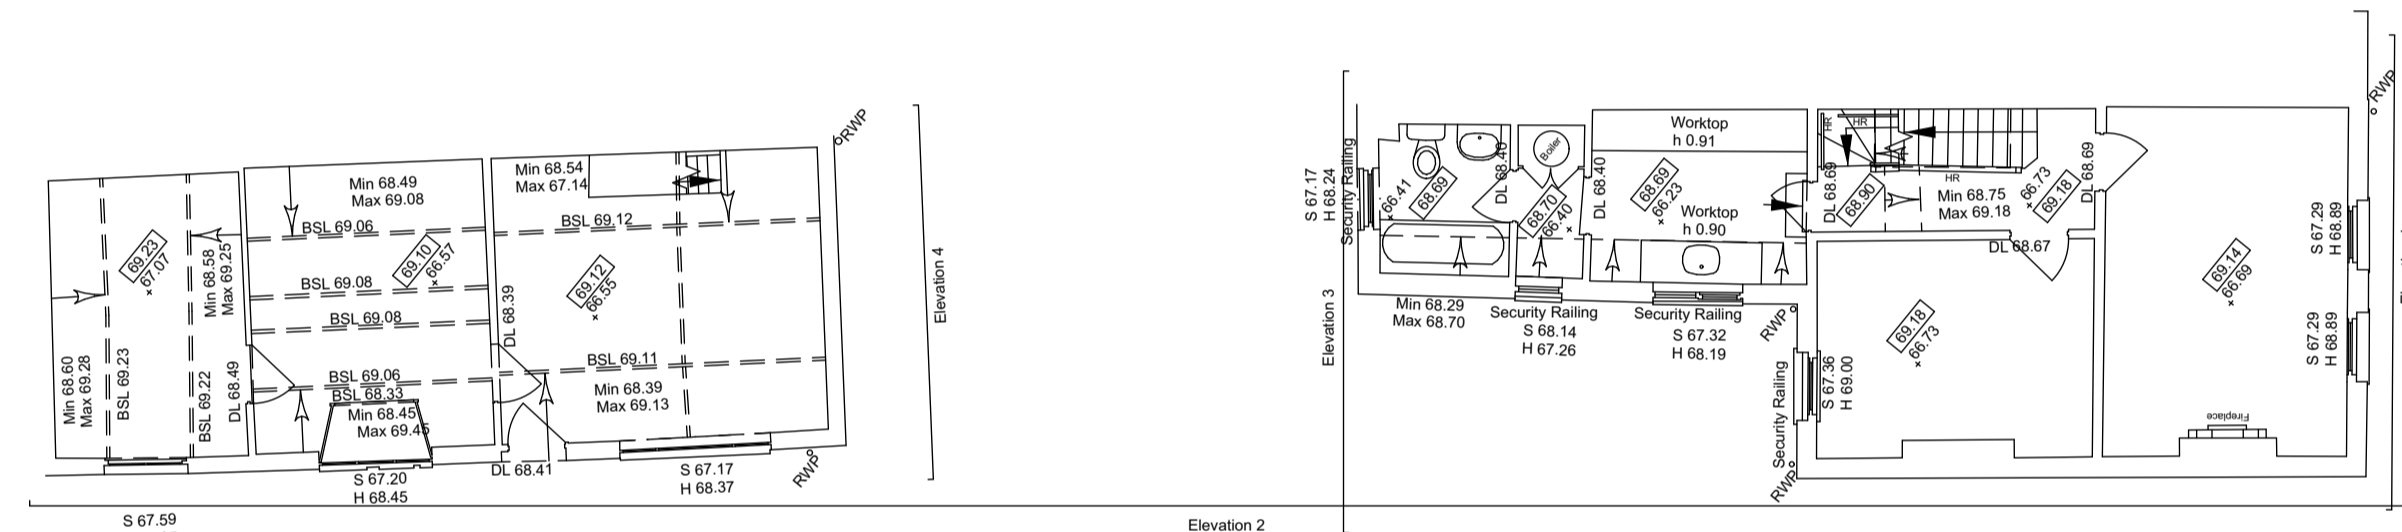


Existing Second Floor Plan

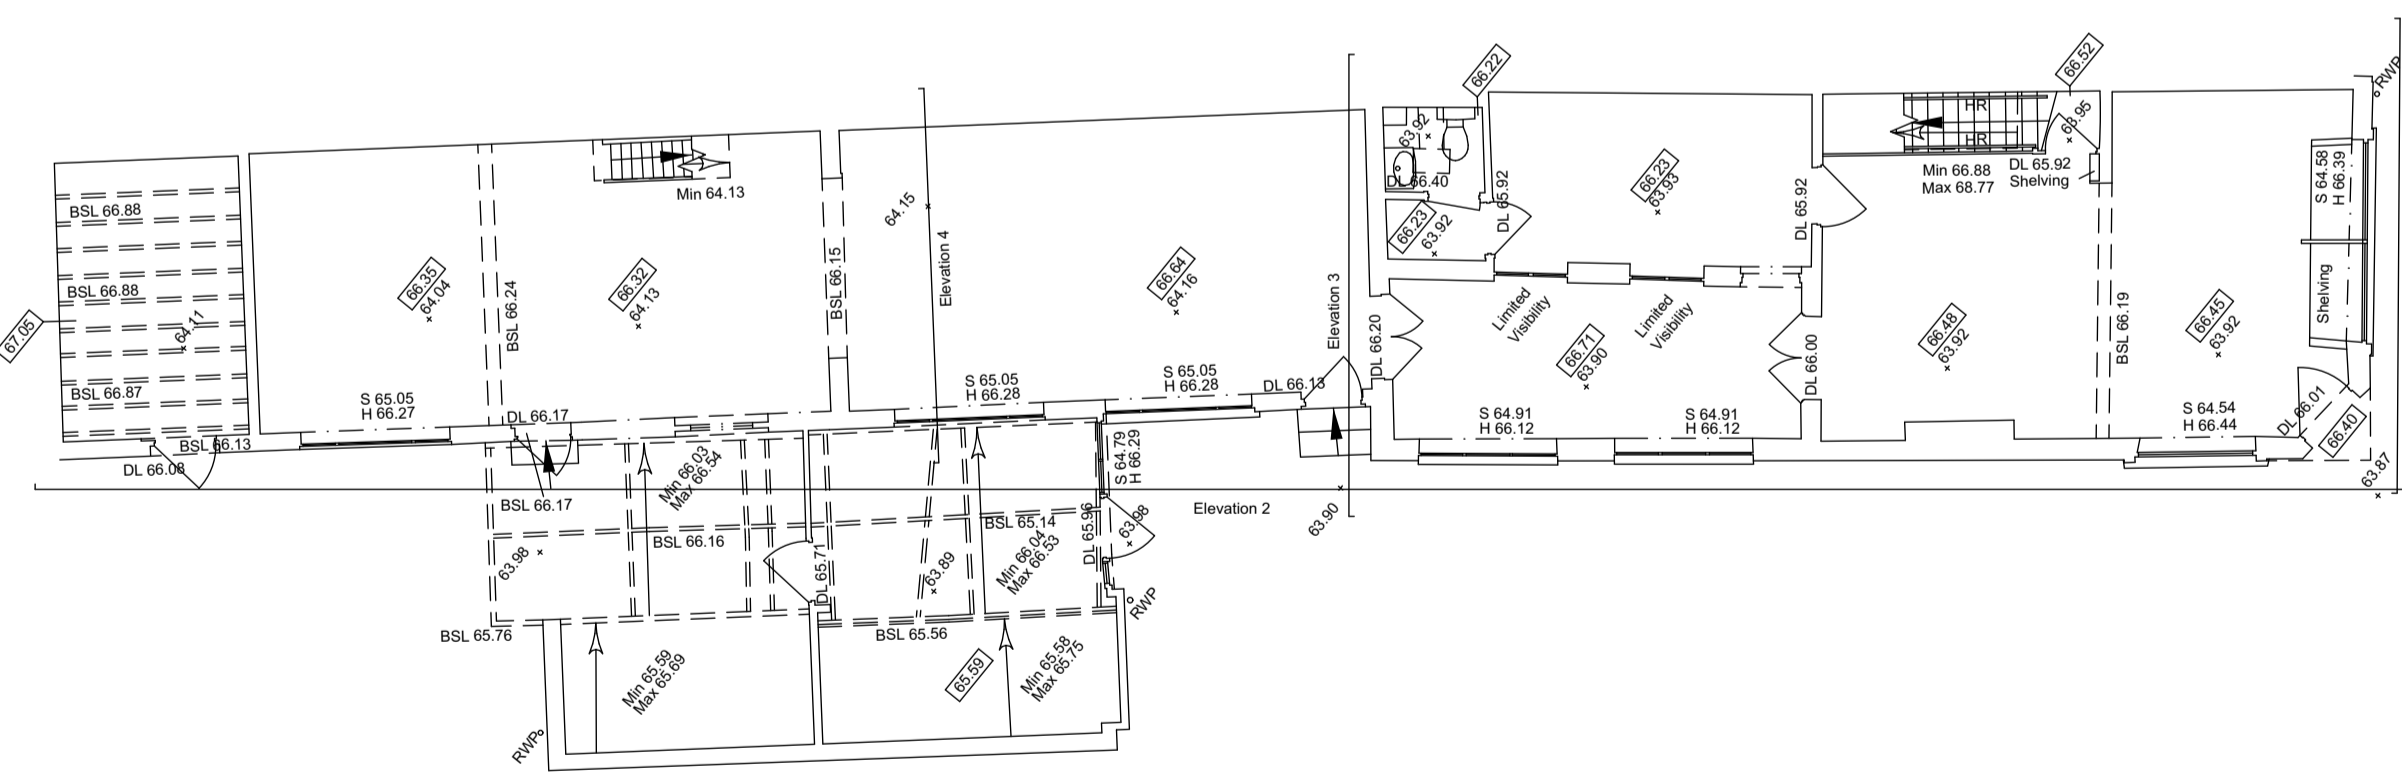


Existing First Floor Plan




Existing Ground Floor Plan

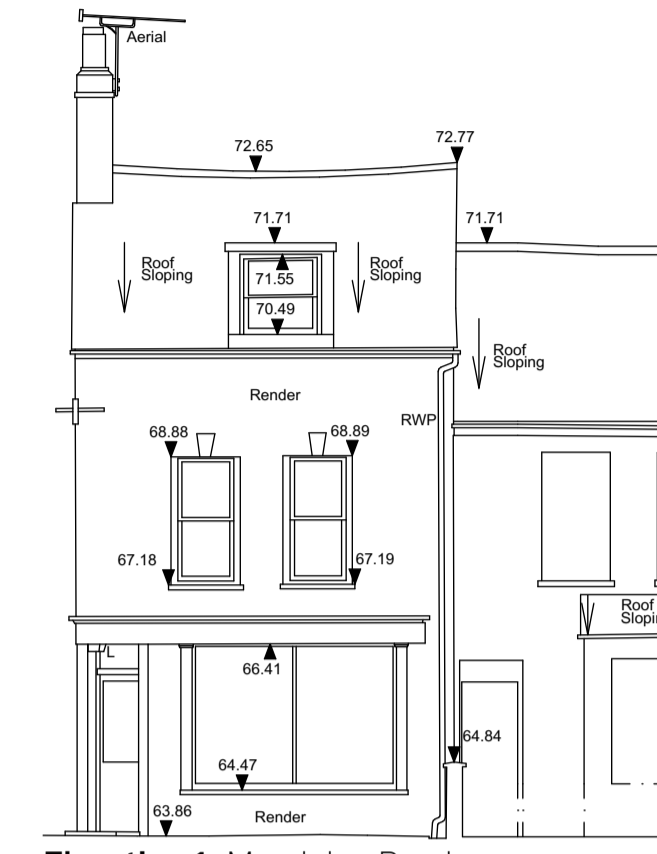


Elevation 1 Magdalen Road

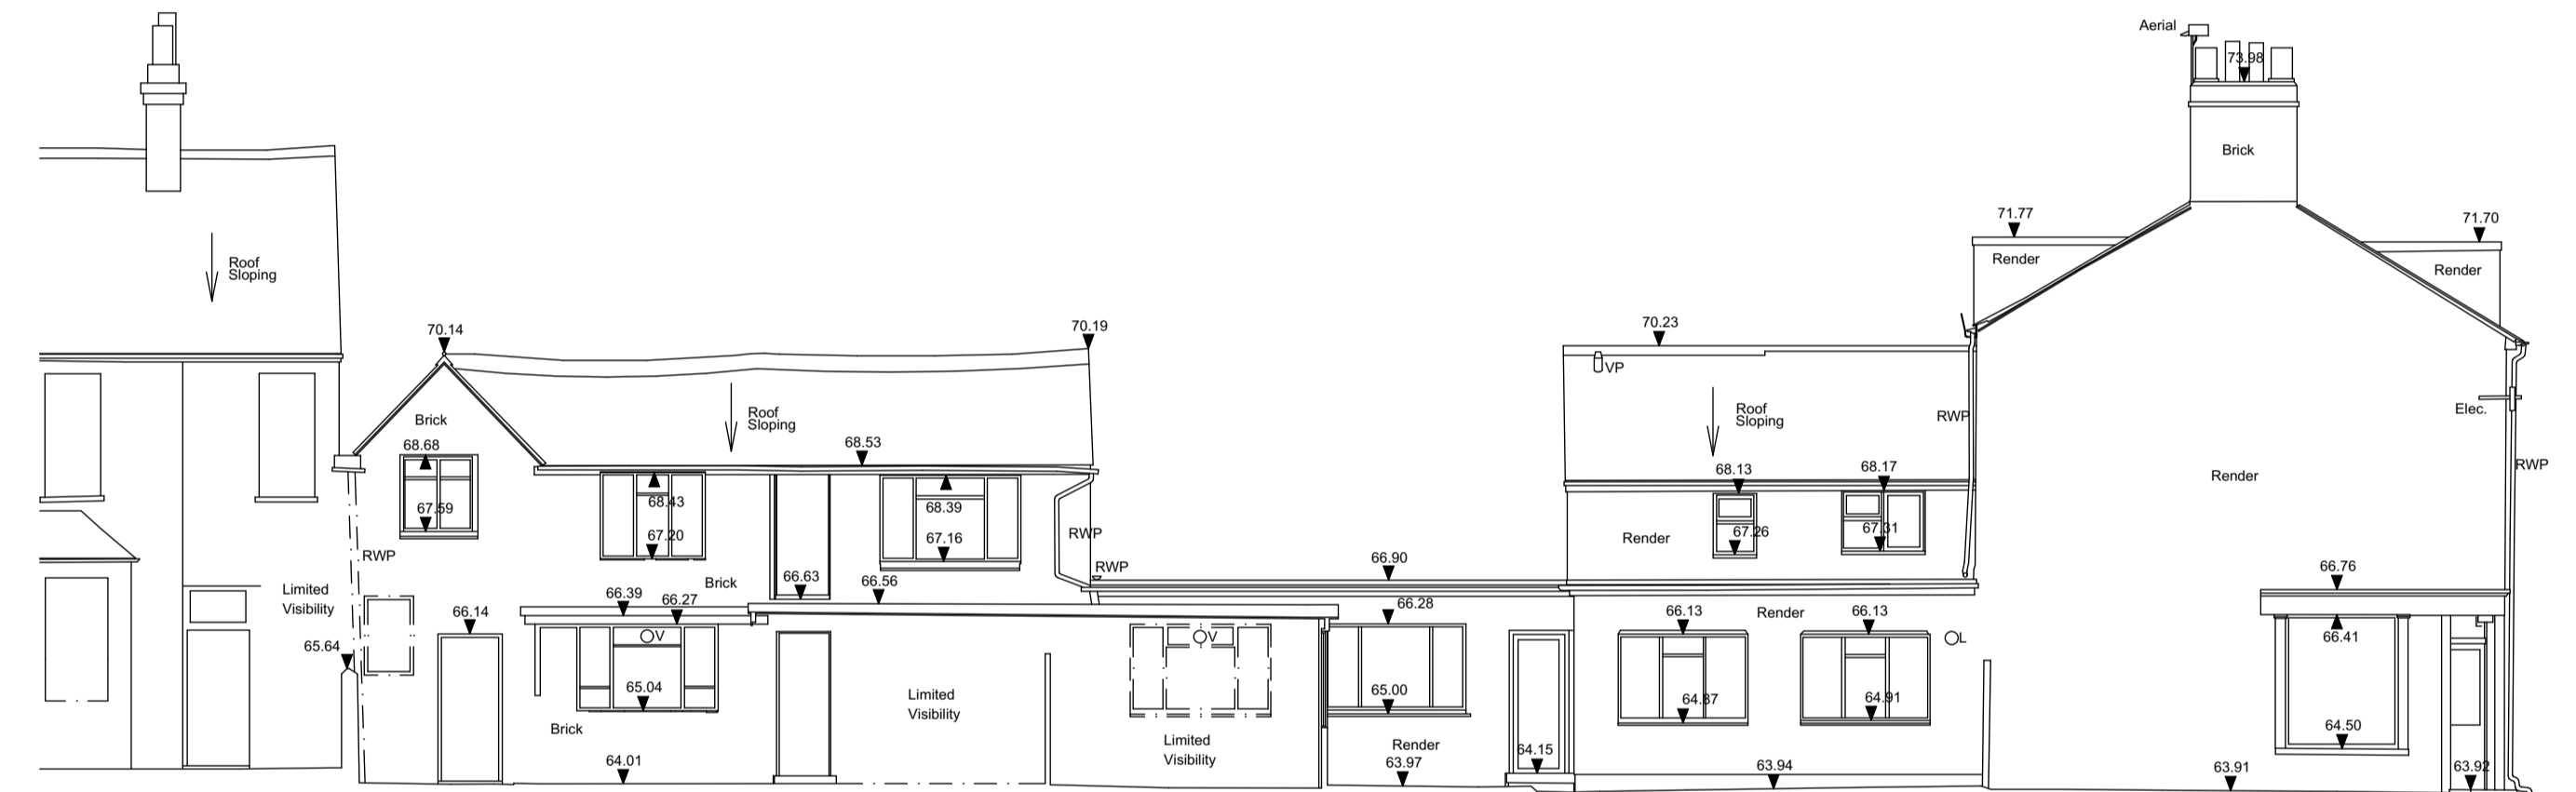

Elevation 2 Hurst Street

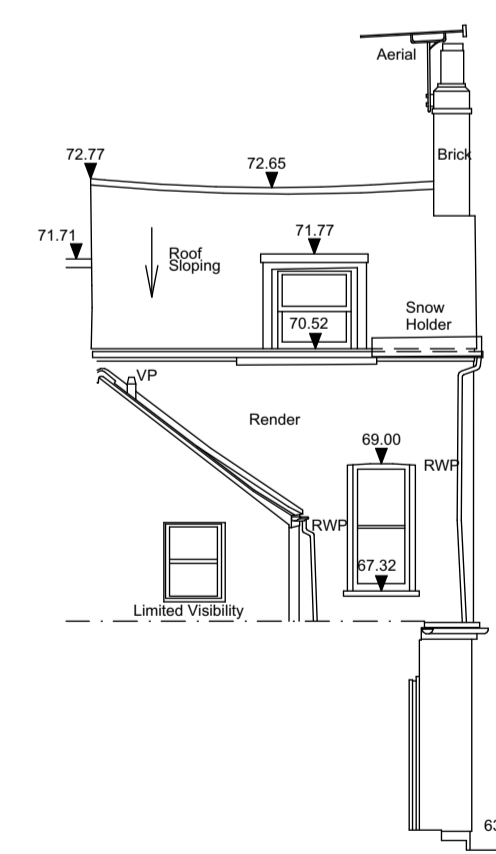


Elevation 3

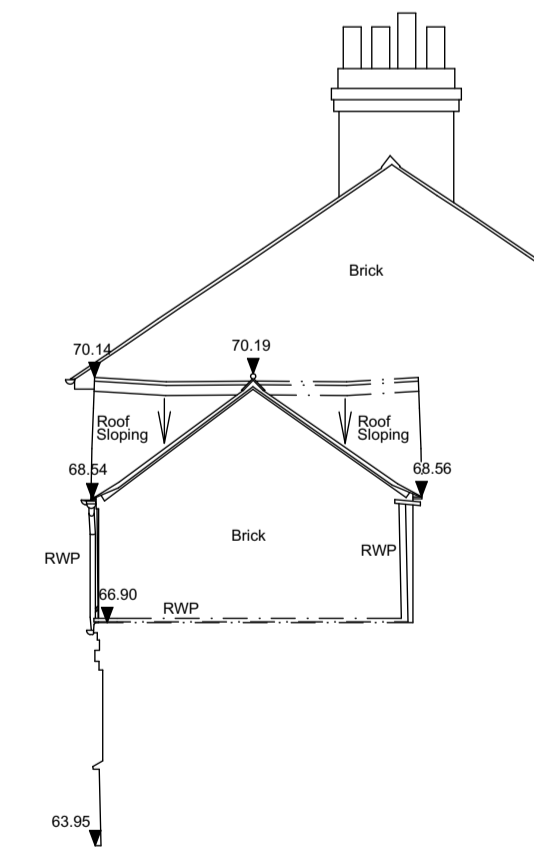

Elevation 4

rev.	date	changes description	status	issued by
P02	22/11/2023		S2	
P01	07/09/2023		S2	MD

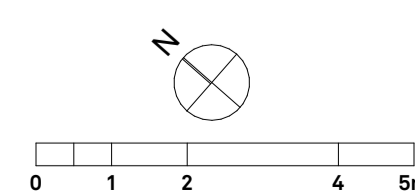

RE-FORMAT

this drawing is the copyright of Re-Format LLP and may not be copied, altered or reproduced in any way or passed to a third party without written authority. All dimensions subject to site survey and site verification. Do not scale for construction ©

www.re-format.co.uk
 mail@re-format.co.uk
 +44 (0)1730 778778

drawn by
MD

checked by
DB

date created
July 2023

scale at A1
1:100

project title
Magdalen Road, Oxford
 document title
Existing Plans and Elevations

project	originator	volume	level	type	role	number
P23049	RFT	01	00	DR	A	0200
status	suitability description	revision				
S2	Suitable for Information	P02				