




1:100 Hurst Street Elevation



1:100 Magdalen Road Elevation

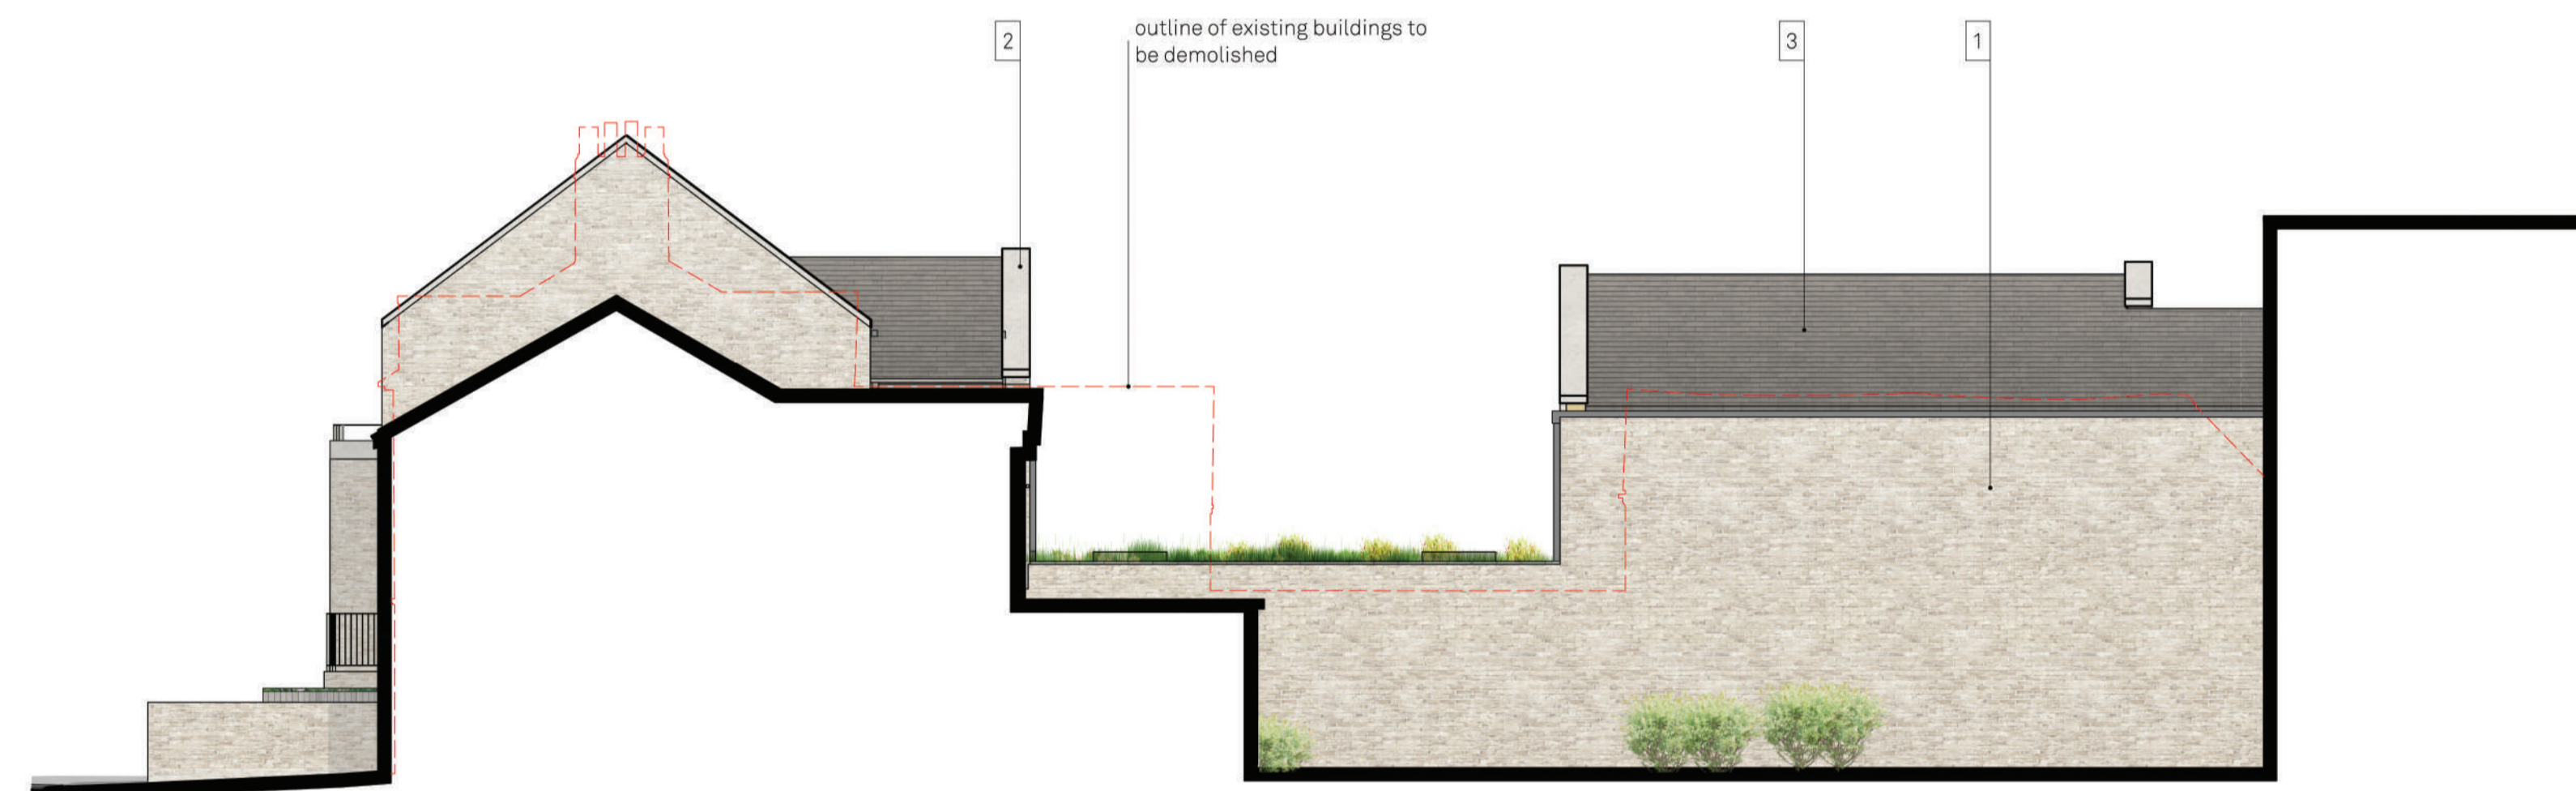

1:100 Rear Elevation








1:100 Magdalen Road Elevation




1:100 Building Section

**Key**

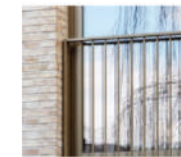-  1 Light Buff Brick
-  2 Cast stone cills, copings lintels and features
-  3 Slate tile roof
-  4 Timber cladding
-  5 PPC window frames, balustrades, spandrel panels and metal flashings
- 6 Potential location of integrated PV panels

rev.	date	changes description	status	issued by
P02	22/11/2023		S2	
P01	07/09/2023		S2	MD

 

**RE-FORMAT**

this drawing is the copyright of Re-Format LLP and may not be copied, altered or reproduced in any way or passed to a third party without written authority. All dimensions subject to site survey and site verification. Do not scale for construction ©

www.re-format.co.uk  
mail@re-format.co.uk  
+44 (0)1730 778778

drawn by **MD**  
checked by **DB**

date created **August 2023**  
scale at A1 **1:100**

project title **Magdalen Road, Oxford**  
document title **Proposed Elevations**

project	originator	volume	level	type	role	number
<b>P23049</b>	<b>RFT</b>	<b>00</b>	<b>ZZ</b>	<b>DR</b>	<b>A</b>	<b>0300</b>
status	suitability description	revision				
<b>S2</b>	<b>Suitable for Information</b>	<b>P02</b>				