


1 BUILDING 2 - SOUTH EAST ELEVATION

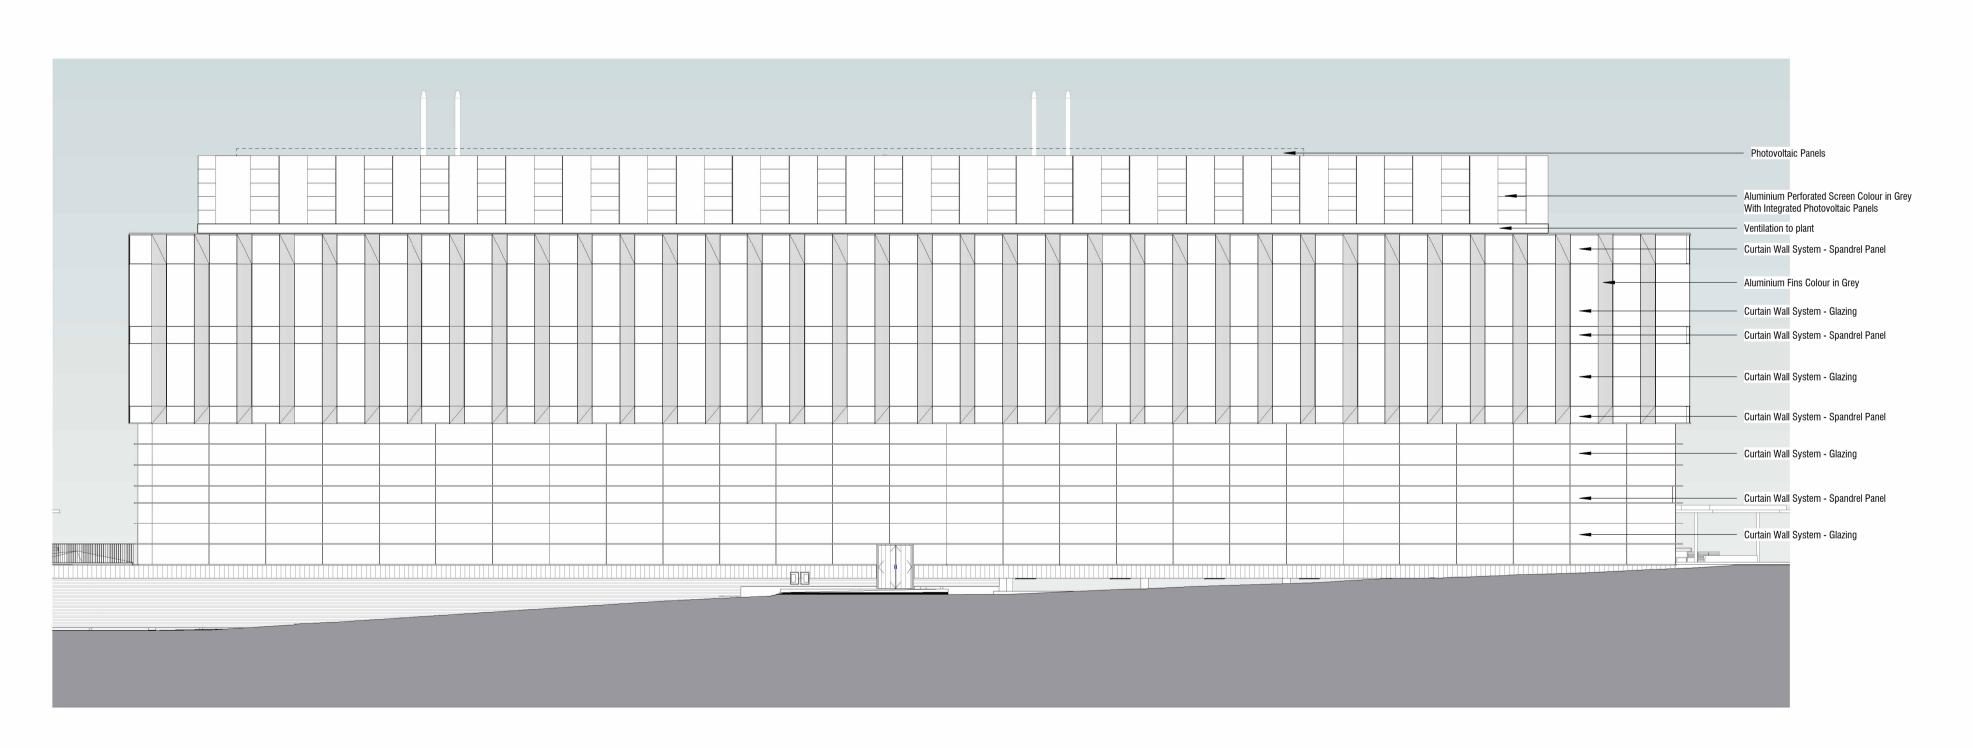


2 BUILDING 2 - SOUTH WEST ELEVATION

©Scott Brownrigg Ltd This drawing is to be read in conjunction with all relevant architect's and other designers' drawings and associated specifications. Figured dimensions only are to be taken from this drawing. All dimensions are to be checked on site before any work is put in hand.

Future flue provision shown on drawings are indicative. Final arrangement to be determined by tenants and via condition discharge

SCALE BAR: 1:200

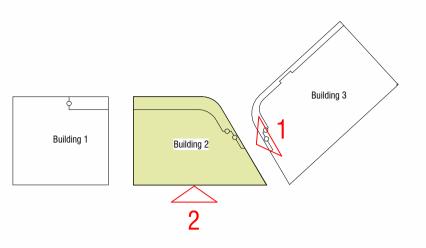

Revision	Description	Date	Drawn	Checke
1	Issued to Planning Case Office	10.08.22	CI	MH
2	For Planning	02.09.22	CI	RdP
3	For Planning	25.11.22	SH	EH
4	Planning Drawings Update	22.11.23	LZ	SH
5	Issued for S.73 Amendment Application	08.12.23	LZ	SH



St Catherine's Court 46-48 Portsmouth Road Guildford GU2 4DU T +44 (0)1483 568686 W scottbrownrigg.com

Client's Name The Oxford Science Park



Plots 23-26 The Oxford Science Park

Drawing Title PROPOSED BUILDING 2 SOUTH EAST AND SOUTH WEST

ELEVATIONS

As indicated @A1

Practice Project No. Originator Volume Level Type Role Number

20034-SBR-B2-ZZ-DR-A-84201

Suitability Code Status

S2 - FOR INFORMATION