



Future flue provision shown on drawings are indicative. Final arrangement to be determined by tenants and via condition discharge

metres 4 8 12 16 20  
 SCALE BAR: 1:200

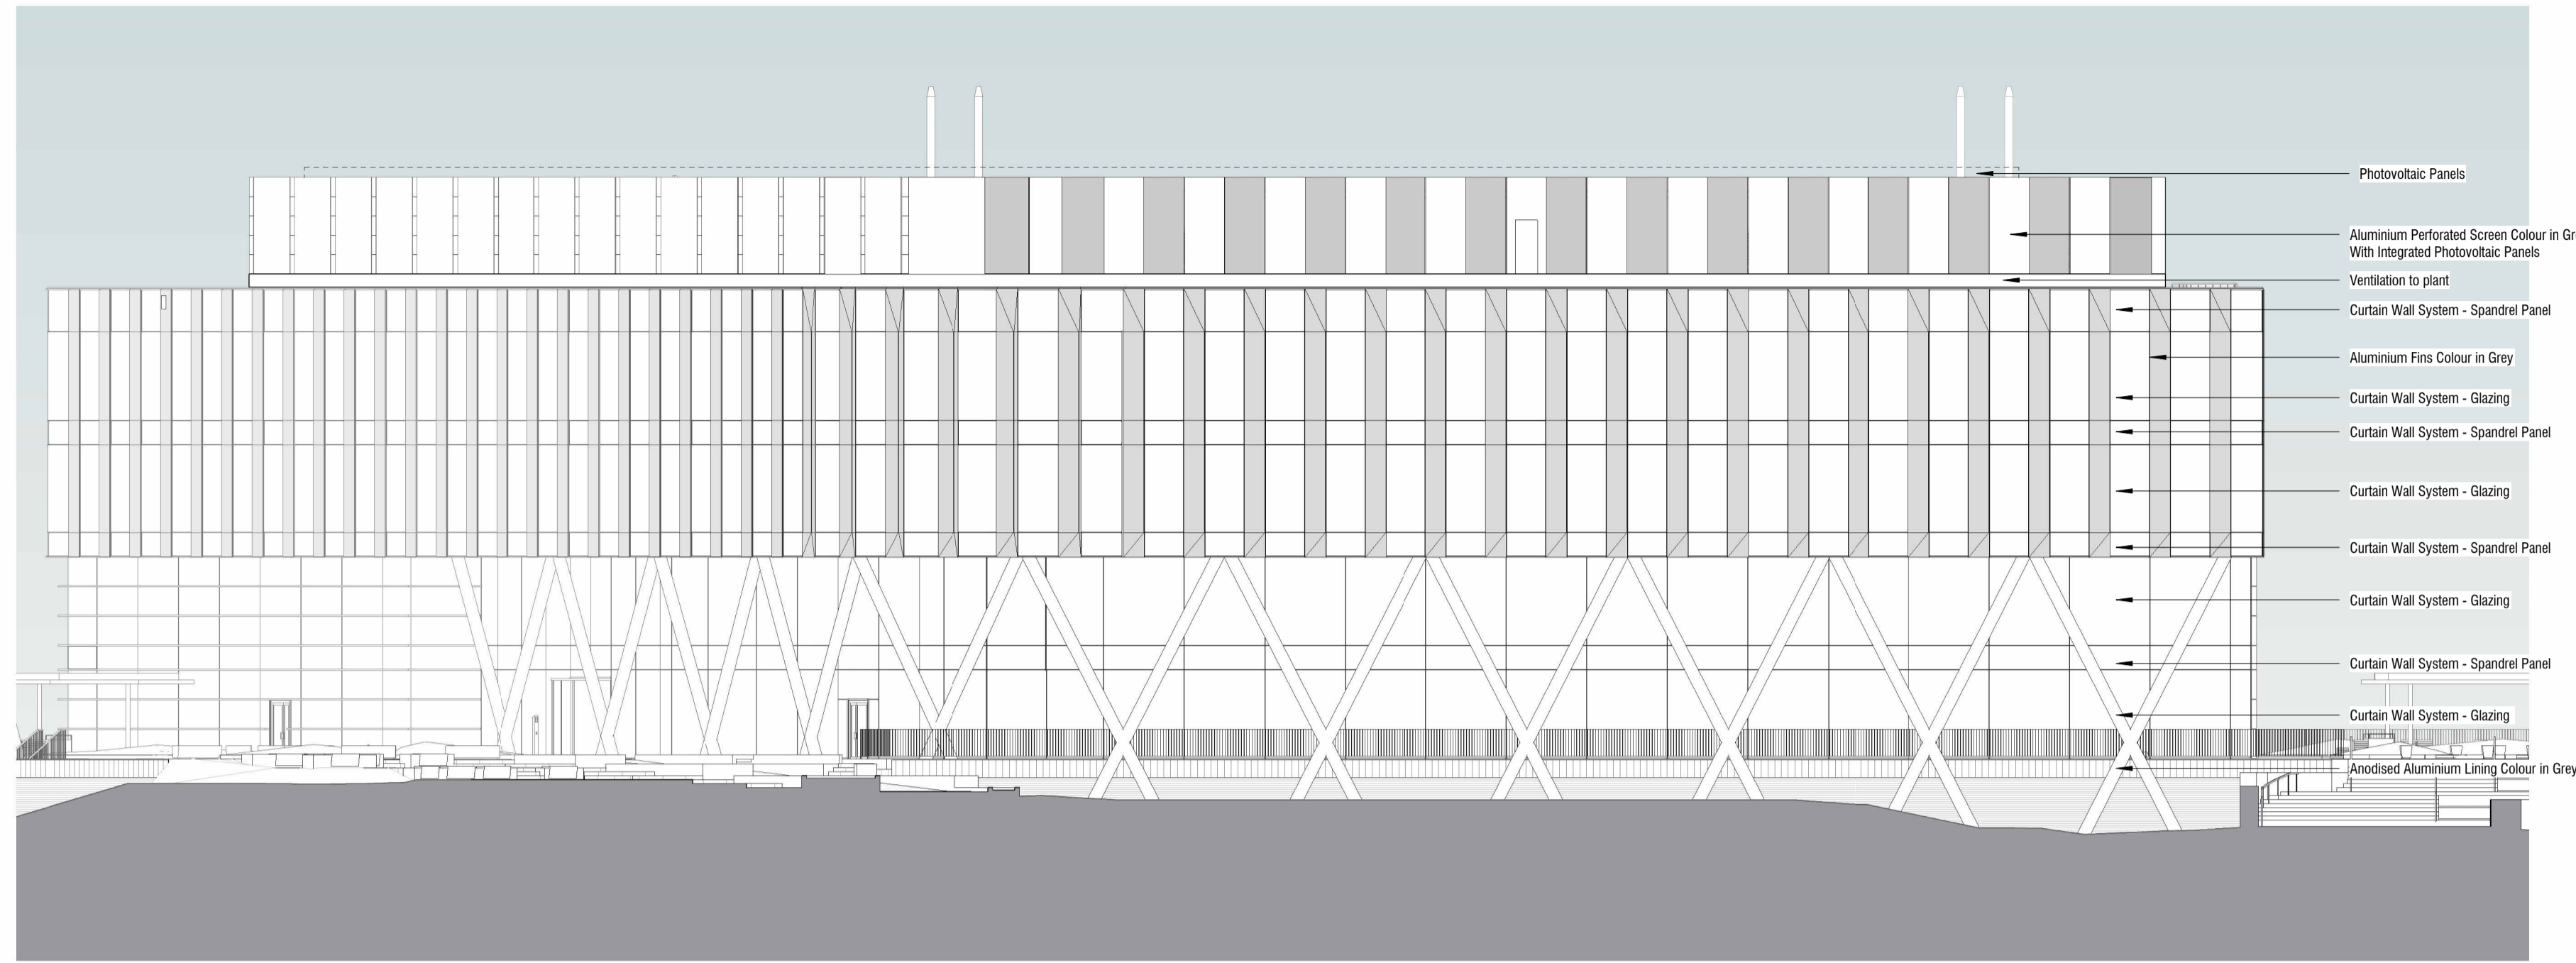

1 PROPOSED BUILDING 2 - NORTH EAST ELEVATION  
 1:200

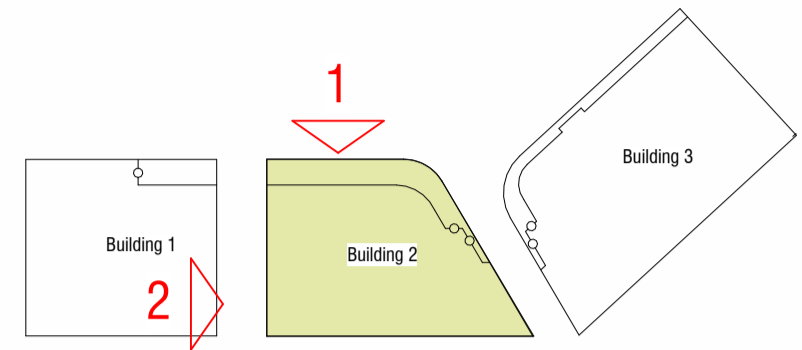

2 PROPOSED BUILDING 2 - NORTH WEST ELEVATION  
 1:200

Revision	Description	Date	Drawn	Checked
6	Issued for S.73 Amendment Application	08.12.23	LZ	SH
5	Planning Drawings Update	22.11.23	LZ	SH
4	For Planning	25.11.22	SH	EH
3	Scale Bar Added	15.09.22	RdP	SH
2	For Planning	02.09.22	CI	RdP
1	Issued to Planning Case Office	10.08.22	CI	MH

**SCOTT BROWNRIGG**

St Catherine's Court  
 46-48 Portsmouth Road  
 Guildford GU2 4DU  
 T +44 (0)1483 568686  
 W scottbrownrigg.com

Client's Name  
 The Oxford Science Park



Job Title  
 Plots 23-26 The Oxford Science Park

Drawing Title  
 PROPOSED BUILDING 2  
 NORTH EAST AND NORTH WEST  
 ELEVATIONS

Scale  
 As indicated @A1

Practice Project No. Originator Volume Level Type Role Number  
**20034-SBR-B2-ZZ-DR-A-84200**

Subsidiary Code Status  
 S2 - FOR INFORMATION  
 Rev  
**6**