



©Scott Brownrigg Ltd  
 This drawing is to be read in conjunction with all relevant architect's and other designers' drawings and associated specifications. Figured dimensions only are to be taken from this drawing. All dimensions are to be checked on site before any work is put in hand.

Final flue provision shown on drawings are indicative. Final arrangement to be determined by tenants and through condition discharge

metres 4 8 12 16 20  
 SCALE BAR: 1:200

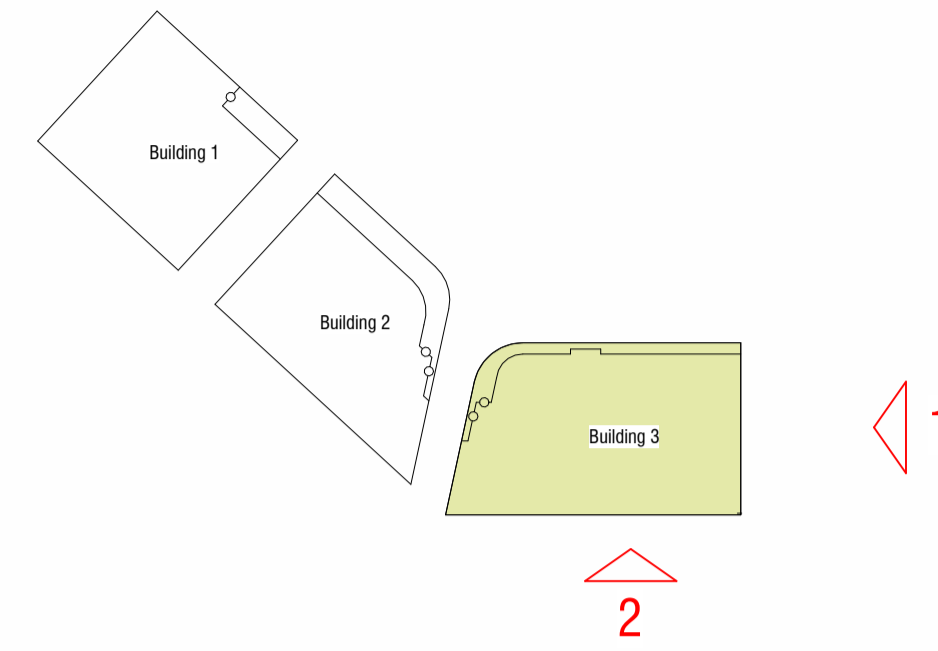

1 PROPOSED BUILDING 3 - SOUTH EAST ELEVATION  
 1:200

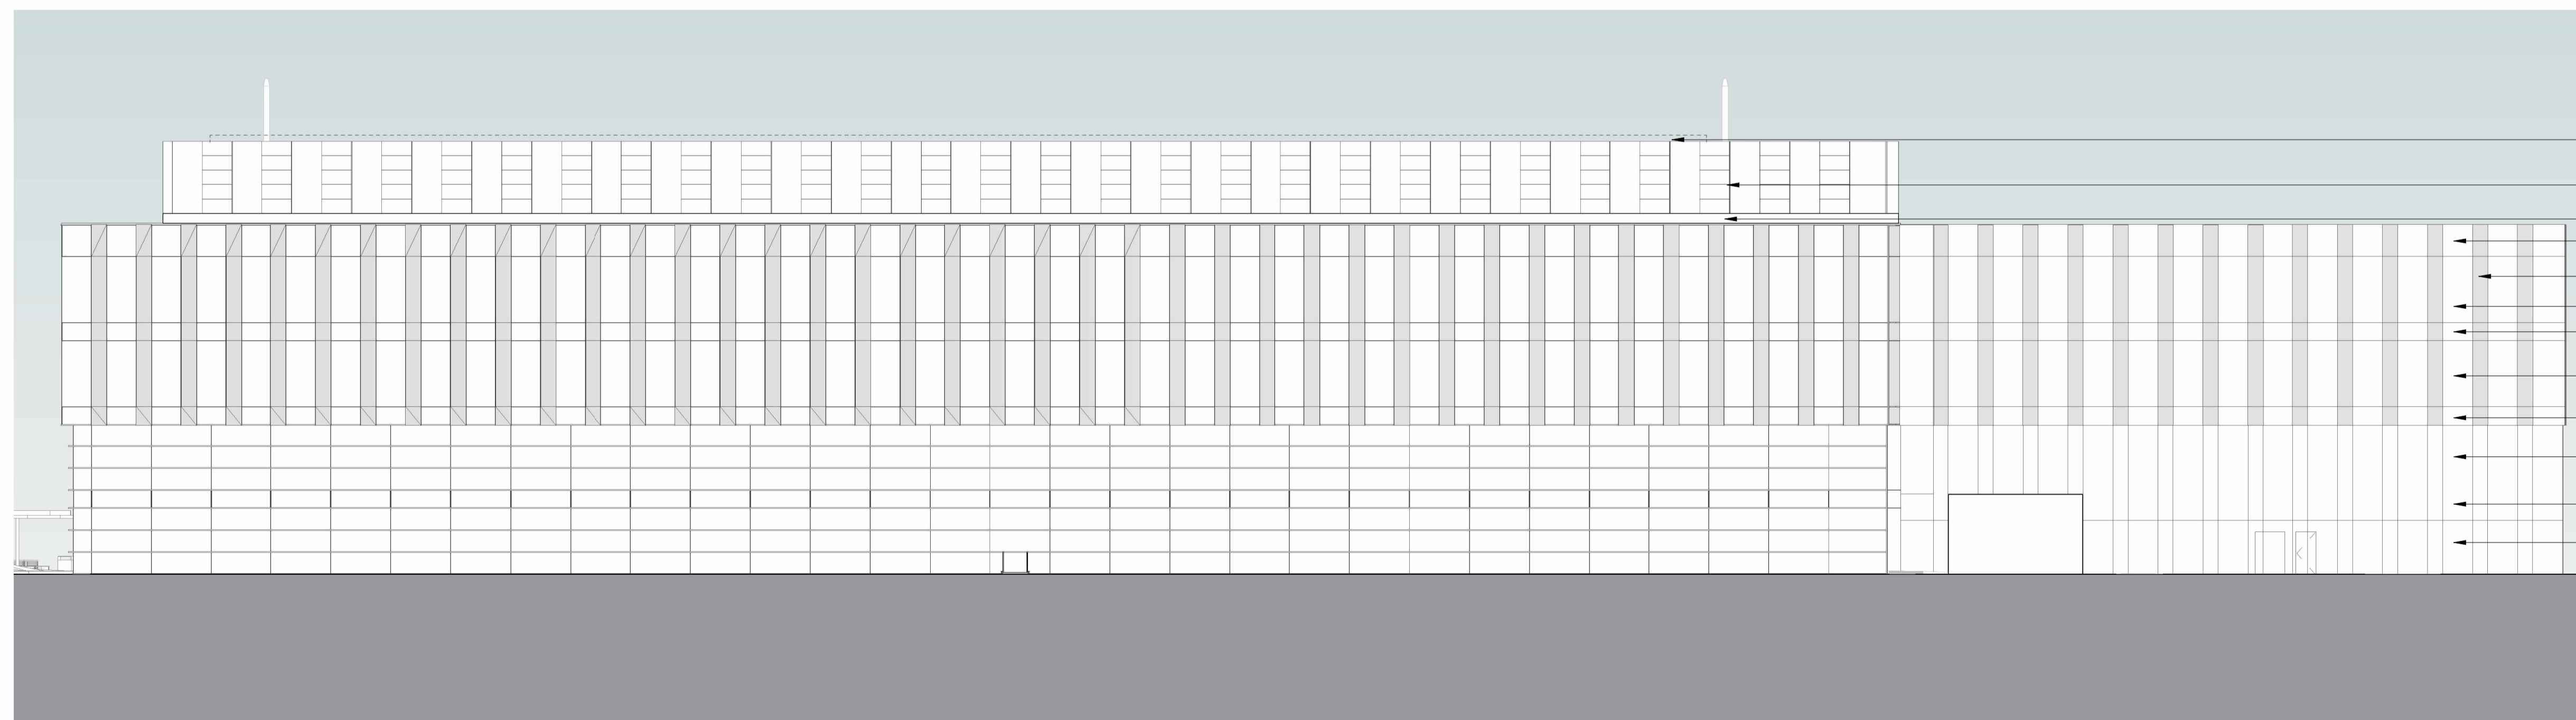

- Photovoltaic Panels
- Aluminium Perforated Screen Colour in Grey With Integrated Photovoltaic Panels
- Ventilation to plant
- Curtain Wall System - Spandrel Panel
- Aluminium Fins Colour in Grey
- Curtain Wall System - Glazing
- Curtain Wall System - Spandrel Panel
- Curtain Wall System - Glazing
- Curtain Wall System - Spandrel Panel
- Curtain Wall System - Glazing
- Curtain Wall System - Spandrel Panel
- Curtain Wall System - Glazing

2 PROPOSED BUILDING 3 - SOUTH WEST ELEVATION  
 1:200

Revision	Description	Date	Drawn	Checked
5	Issued for S.73 Amendment Application	08.12.23	LZ	SH
4	Planning Drawings Update	22.11.23	LZ	SH
3	For Planning	25.11.22	SH	EH
2	For Planning	02.09.22	CI	RdP
1	Issued to Planning Case Office	10.08.22	CI	MH

**SCOTT BROWNRIGG**

St Catherine's Court  
 46-48 Portsmouth Road  
 Guildford GU2 4DU  
 T +44 (0)1483 568686  
 W scottbrownrigg.com

Client's Name  
 The Oxford Science Park



Job Title  
 Plots 23-26 The Oxford Science Park

Drawing Title  
 PROPOSED BUILDING 3  
 SOUTH EAST AND SOUTH WEST  
 ELEVATIONS

Scale  
 As indicated @A1

Practice Project No. Originator Volume Level Type Role Number  
**20034-SBR-B3-ZZ-DR-A-84301**

Subsidiary Code Status Rev  
 S2 - FOR INFORMATION 5