


PROPOSED BUILDING 1 - SOUTH EAST ELEVATION

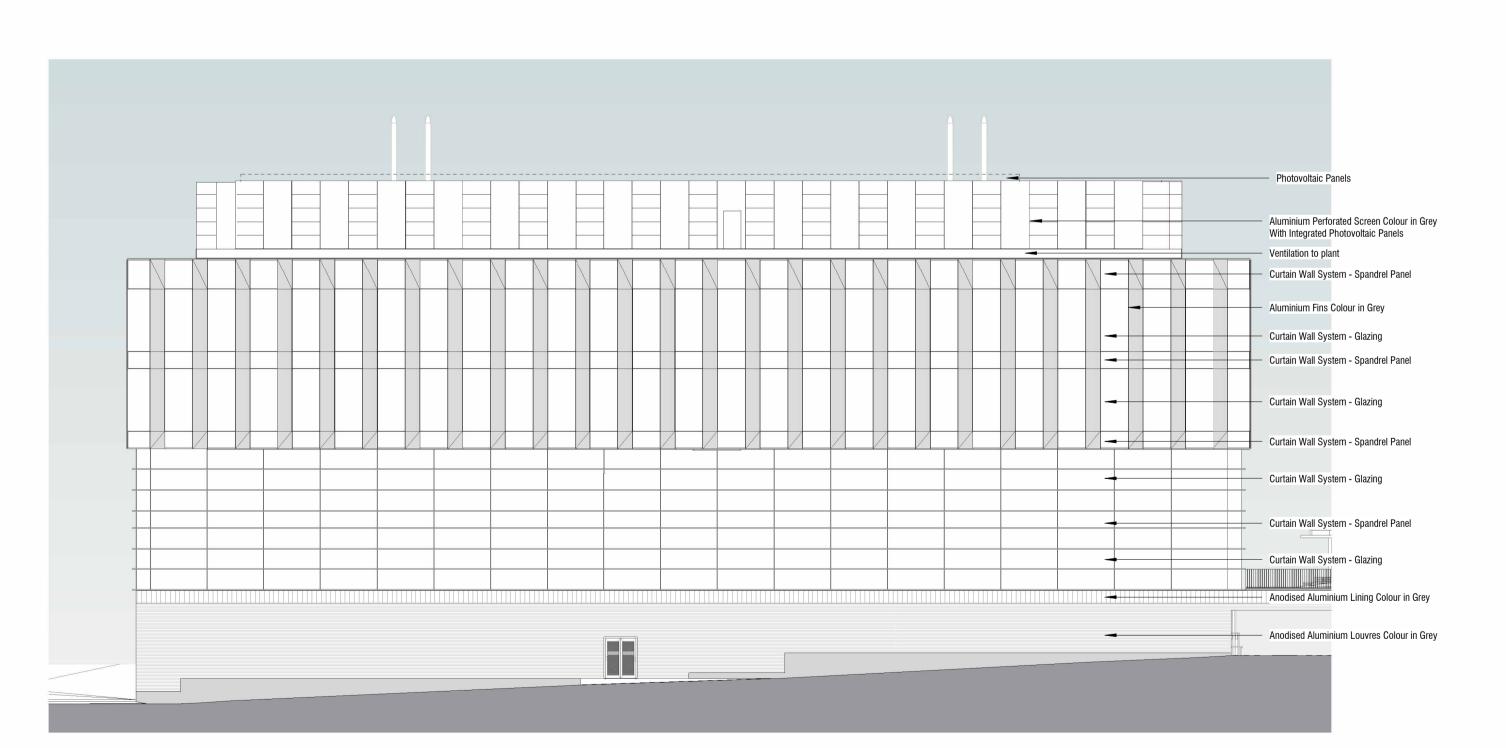


PROPOSED BUILDING 1 - SOUTH WEST ELEVATION
1: 200

©Scott Brownrigg Ltd This drawing is to be read in conjunction with all relevant architect's and other designers' drawings and associated specifications. Figured dimensions only are to be taken from this drawing. All dimensions are to be checked on site before any work is put in hand.

Future flue provision shown on drawings are indicative. Final arrangement to be determined by tenants and via condition discharge

SCALE BAR: 1:200

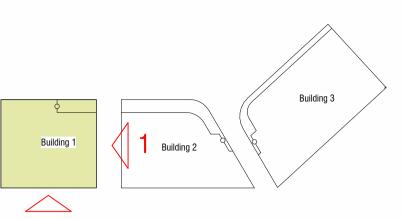

Issued for S.73 Amendment 08.12.23 LZ SH **Application** Planning Drawings Update 25.11.22 SH EH For Planning For Planning 10.08.22 CI MH Issued to Planning Case Office



St Catherine's Court 46-48 Portsmouth Road Guildford GU2 4DU T +44 (0)1483 568686 W scottbrownrigg.com

Client's Name The Oxford Science Park



Plots 23-26 The Oxford Science Park

Drawing Title

PROPOSED BUILDING 1 SOUTH EAST AND SOUTH WEST **ELEVATIONS**

As indicated @A1

Practice Project No. Originator Volume Level Type Role Number

20034-SBR-B1-ZZ-DR-A-84101

Suitability Code Status S2 - FOR INFORMATION