
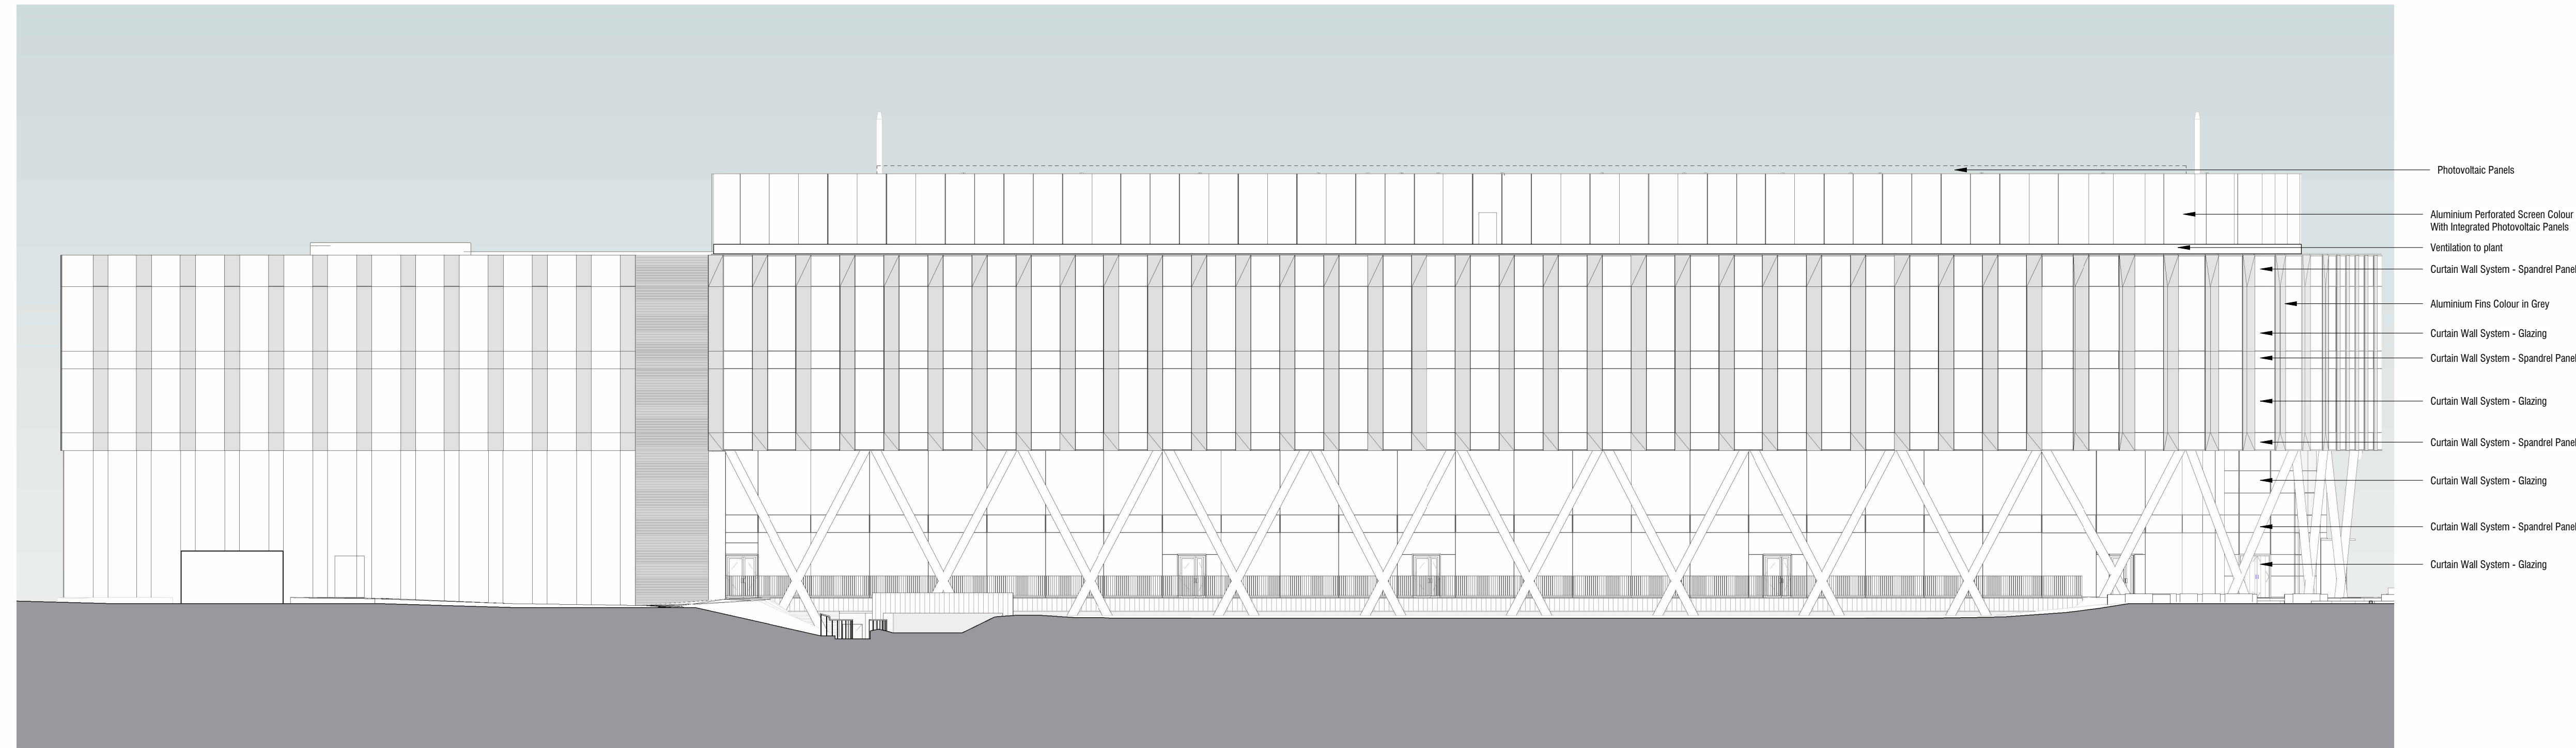



©Scott Brownrigg Ltd
 This drawing is to be read in conjunction with all relevant architect's and other designers' drawings and associated specifications. Figured dimensions only are to be taken from this drawing. All dimensions are to be checked on site before any work is put in hand.

Final flue provision shown on drawings are indicative. Final arrangement to be determined by tenants and through condition discharge

metres 4 8 12 16 20
 SCALE BAR: 1:200

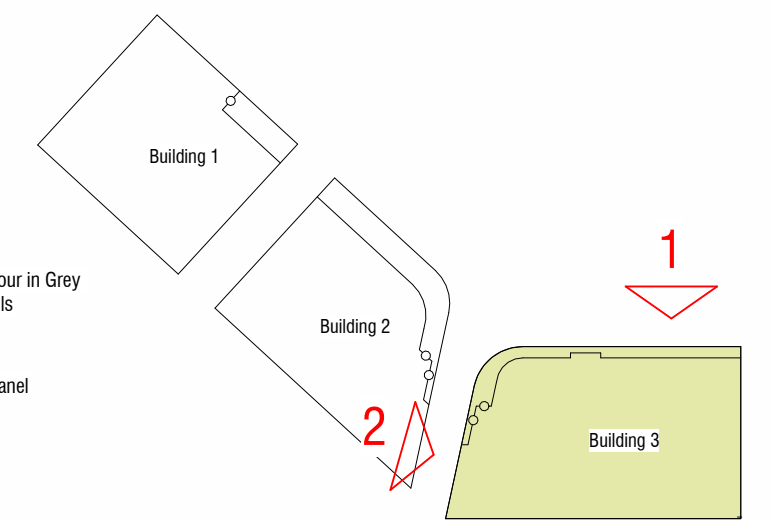

1 PROPOSED BUILDING 3 - NORTH EAST ELEVATION
 1:200

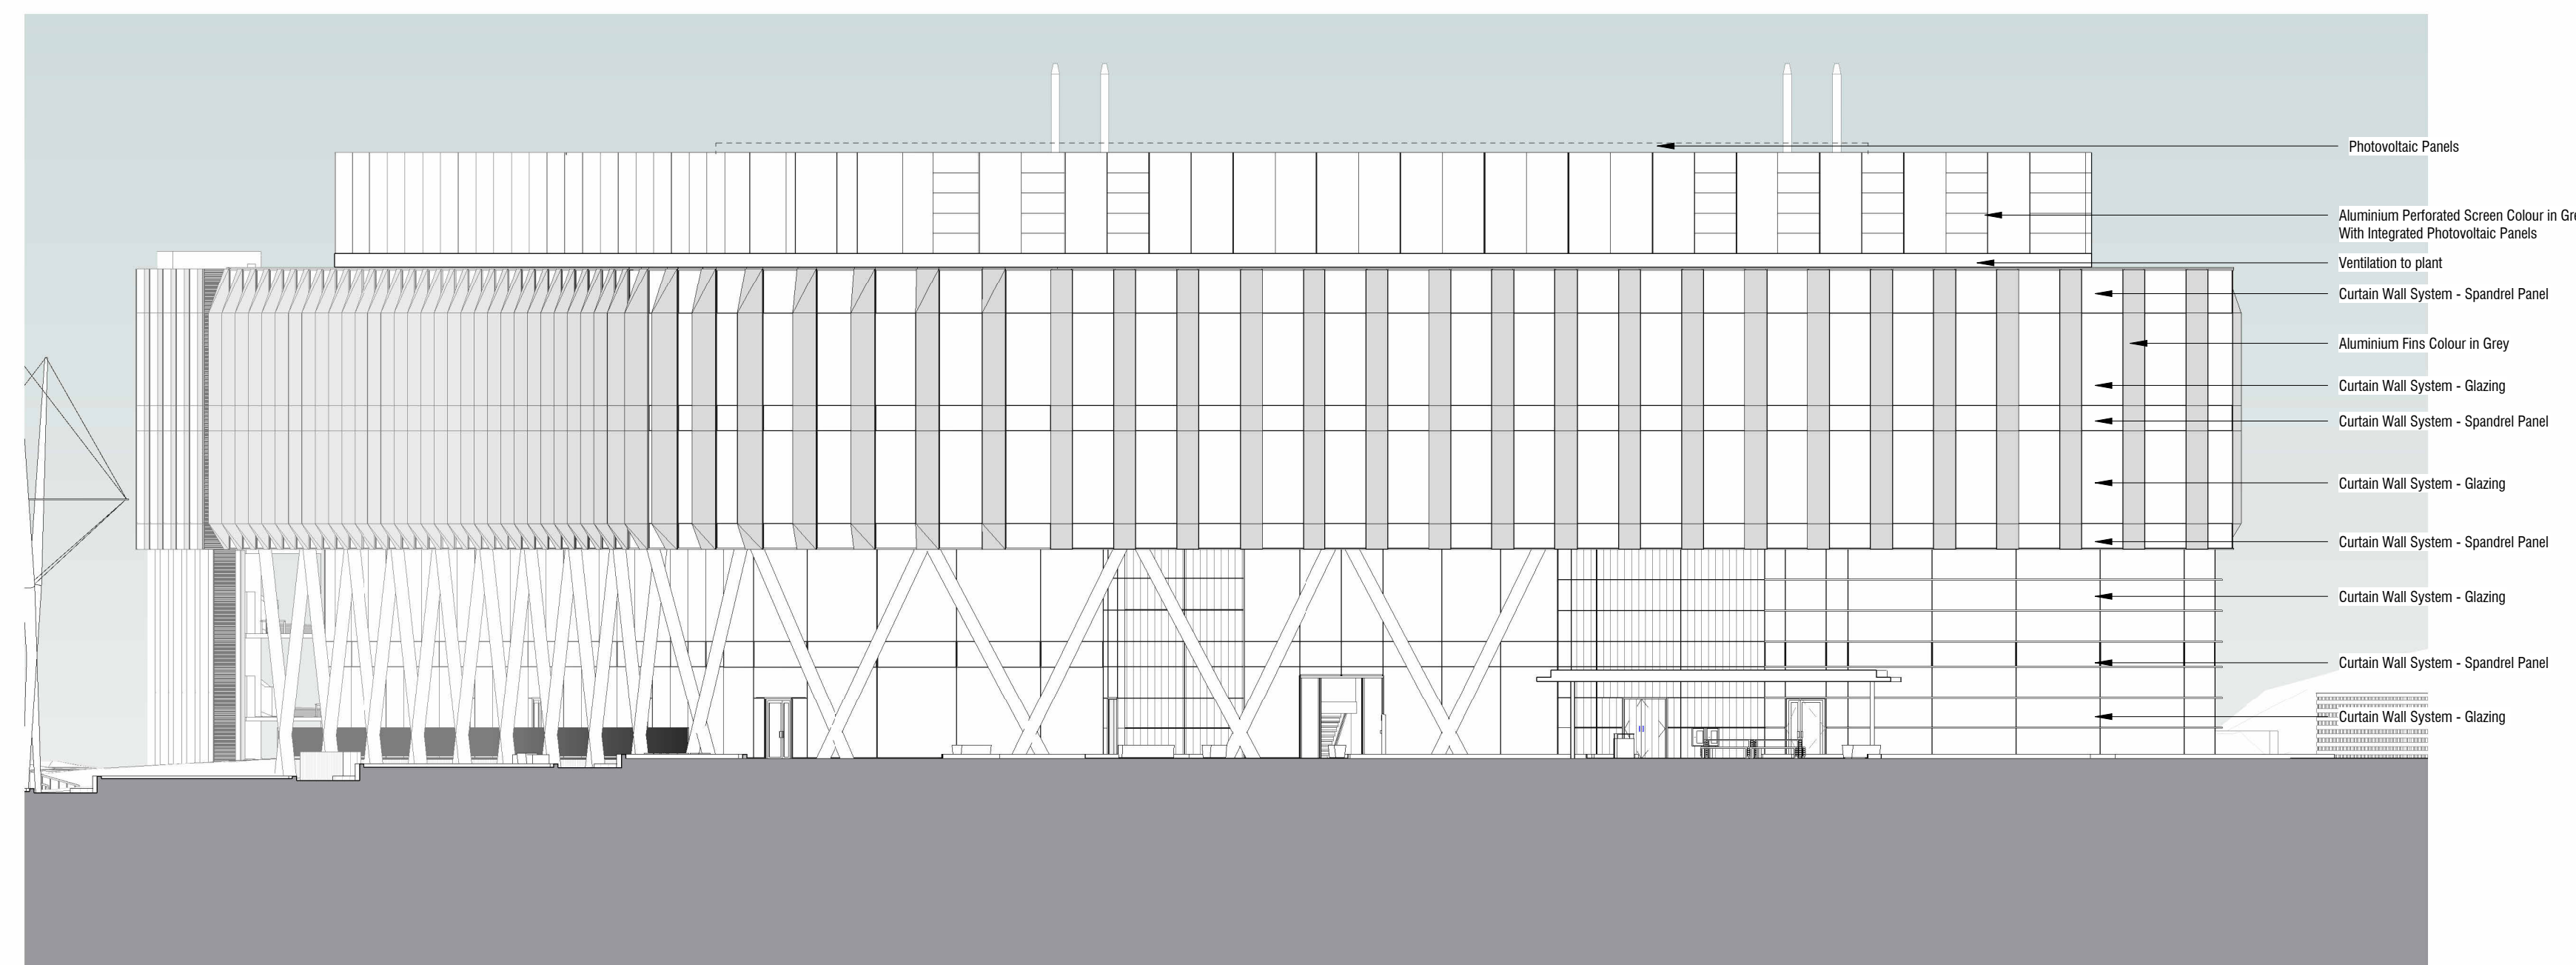

2 PROPOSED BUILDING 3 - NORTH WEST ELEVATION
 1:200

Revision	Description	Date	Drawn	Checked
5	Issued for S.73 Amendment Application	08.12.23	LZ	SH
4	Planning Drawings Update	22.11.23	LZ	SH
3	For Planning	25.11.22	SH	EH
2	For Planning	02.09.22	CI	RdP
1	Issued to Planning Case Office	10.08.22	CI	MH

SCOTT BROWNRIGG

St Catherine's Court
 46-48 Portsmouth Road
 Guildford GU2 4DU
 T +44 (0)1483 568686
 W scottbrownrigg.com

Client's Name
 The Oxford Science Park



Job Title
 Plots 23-26 The Oxford Science Park

Drawing Title
 PROPOSED BUILDING 3
 NORTH EAST AND NORTH WEST
 ELEVATIONS

Scale
 As indicated @A1

Practice Project No. Originator Volume Level Type Role Number
20034-SBR-B3-ZZ-DR-A-84300

Subsidiary Code Status Rev
 S2 - FOR INFORMATION 5