



NOTES - GENERAL

- This drawing is to be read in conjunction with all relevant project documentation including other architectural drawings & specification, engineers, and specialist drawings & specifications.
- All site conditions are to be confirmed on site prior to commencement of work.
- All apparent discrepancies or errors between documents shall be brought to the authors immediate attention.
- Unless otherwise noted grid lines are on centre of line of wall / column.
- The building set-out is to be confirmed on site prior to commencement of work.
- Existing building information is considered correct at the time of survey. However, all information is to be verified on site with existing conditions prior to use of the information.
- All existing building dimensions are nominal and require confirmation with site dimension.

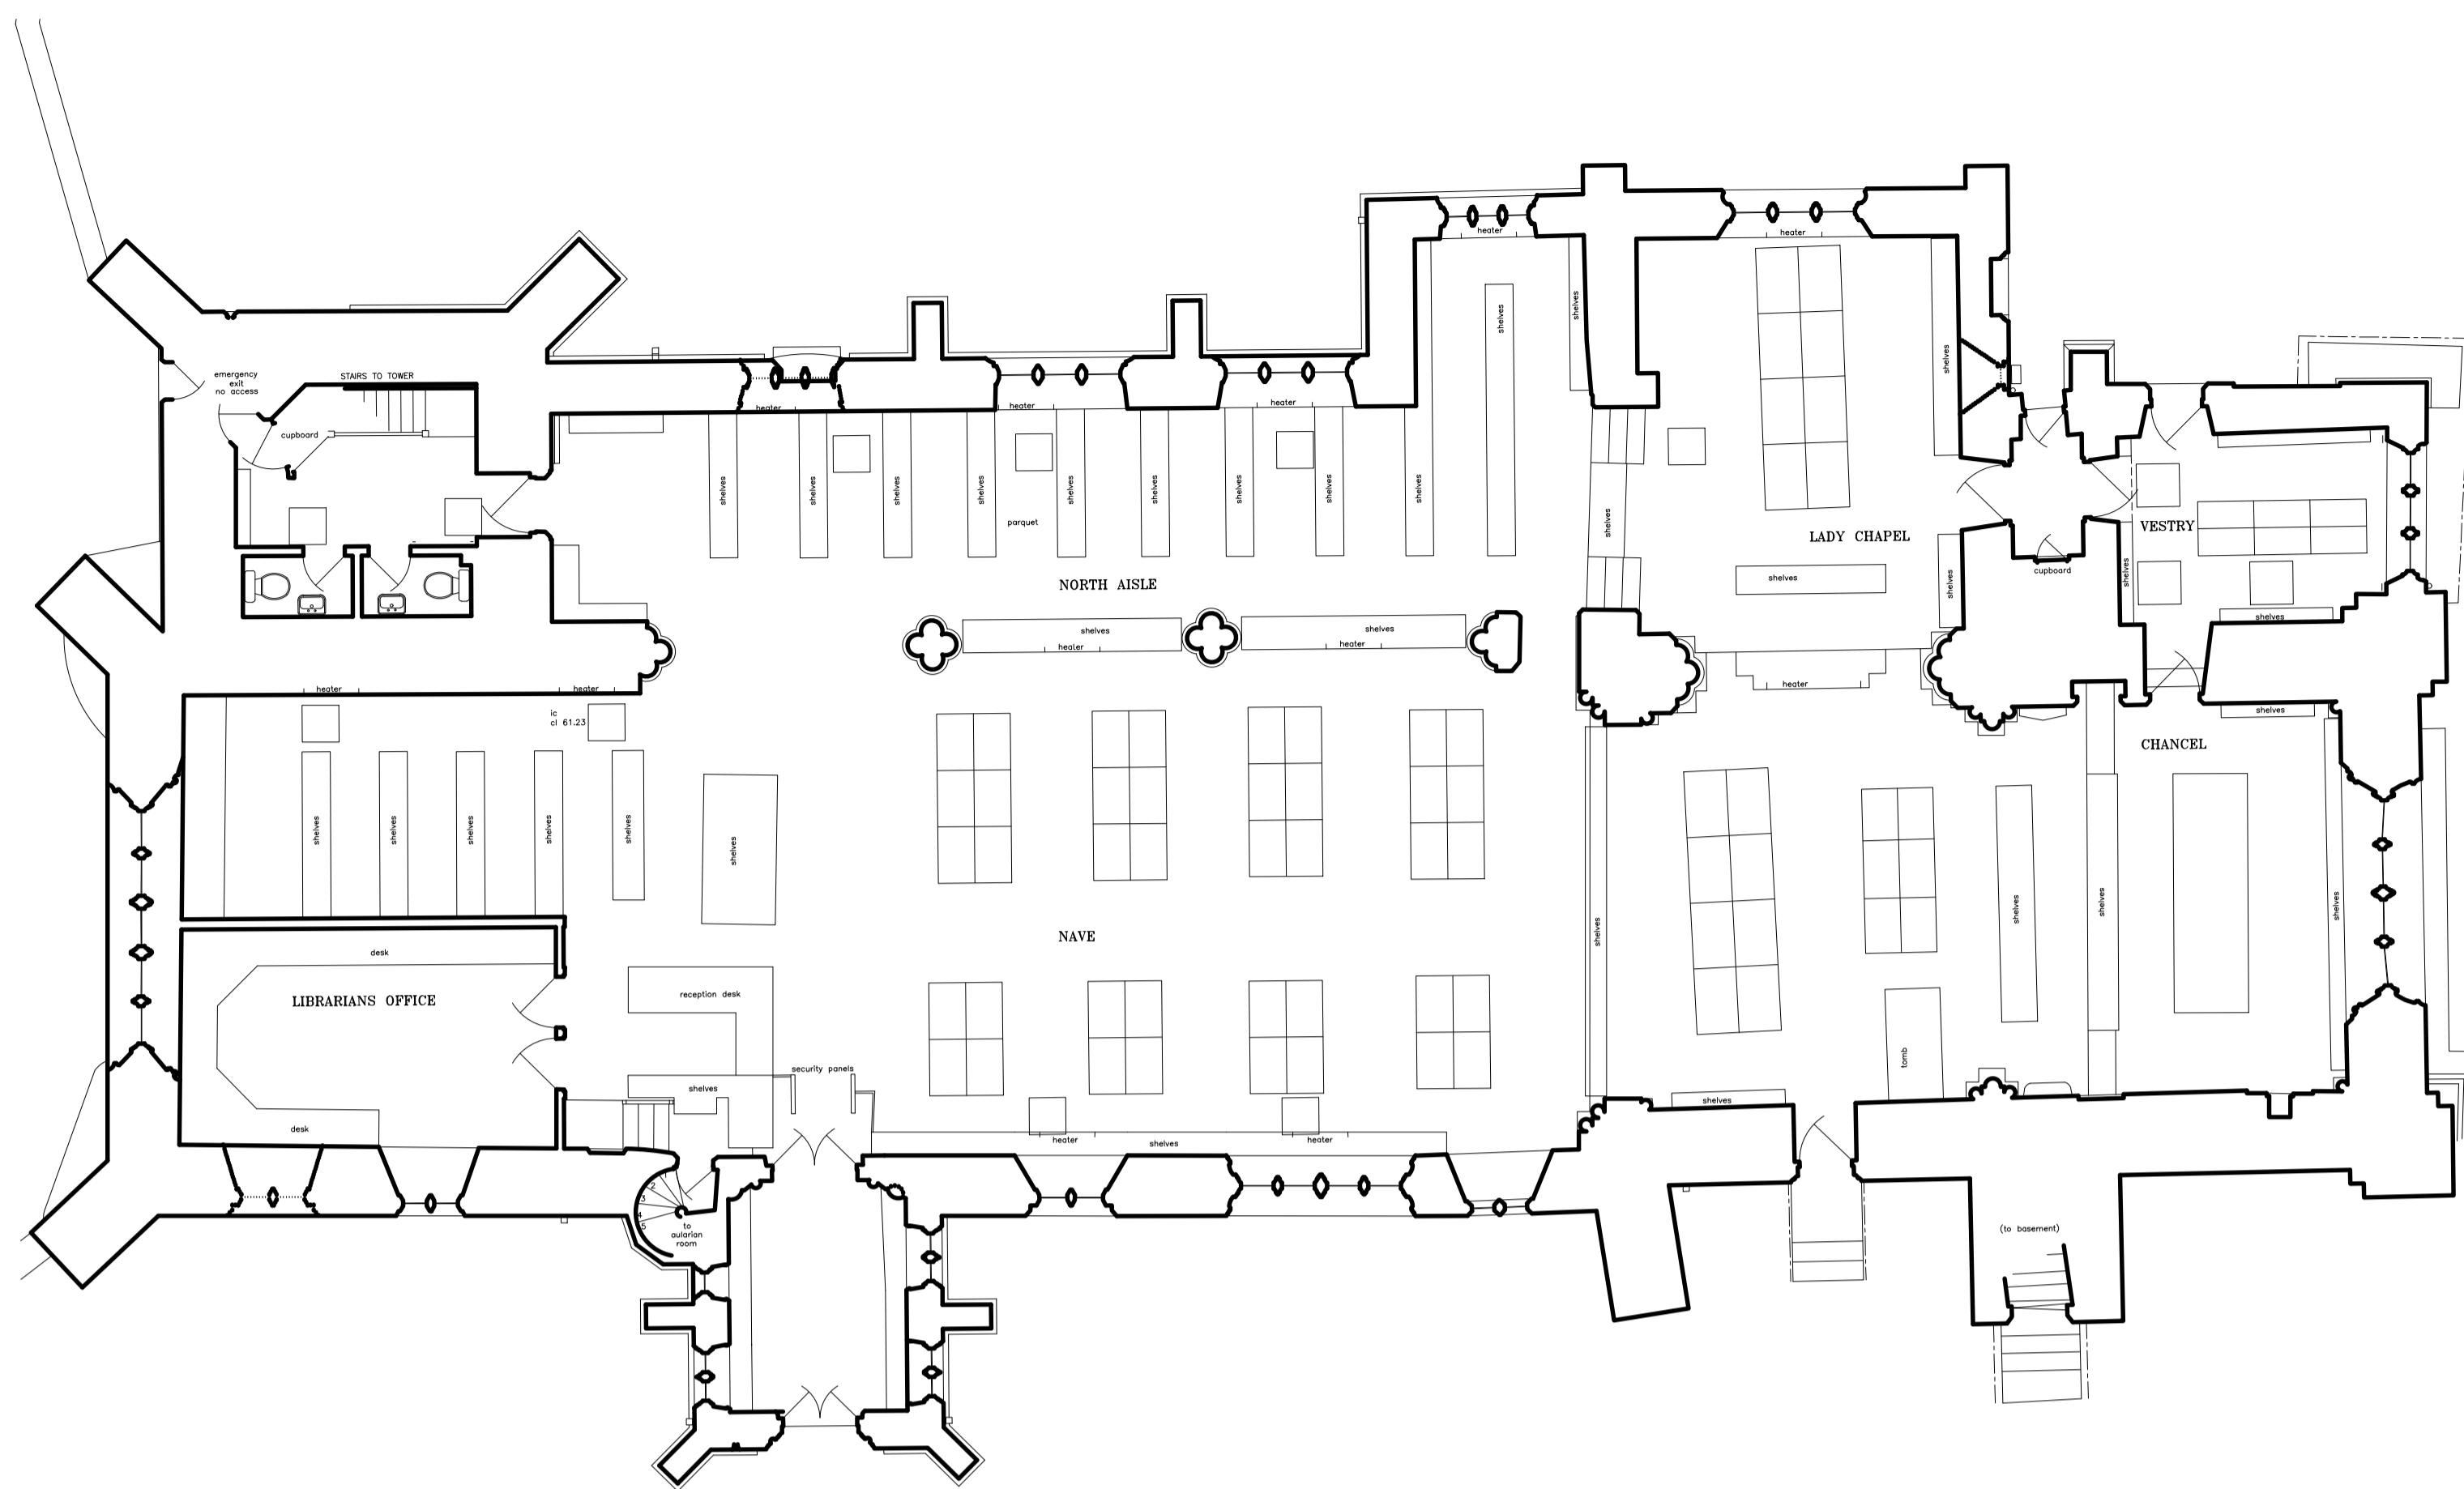

1 EXISTING FLOOR PLAN
1:100

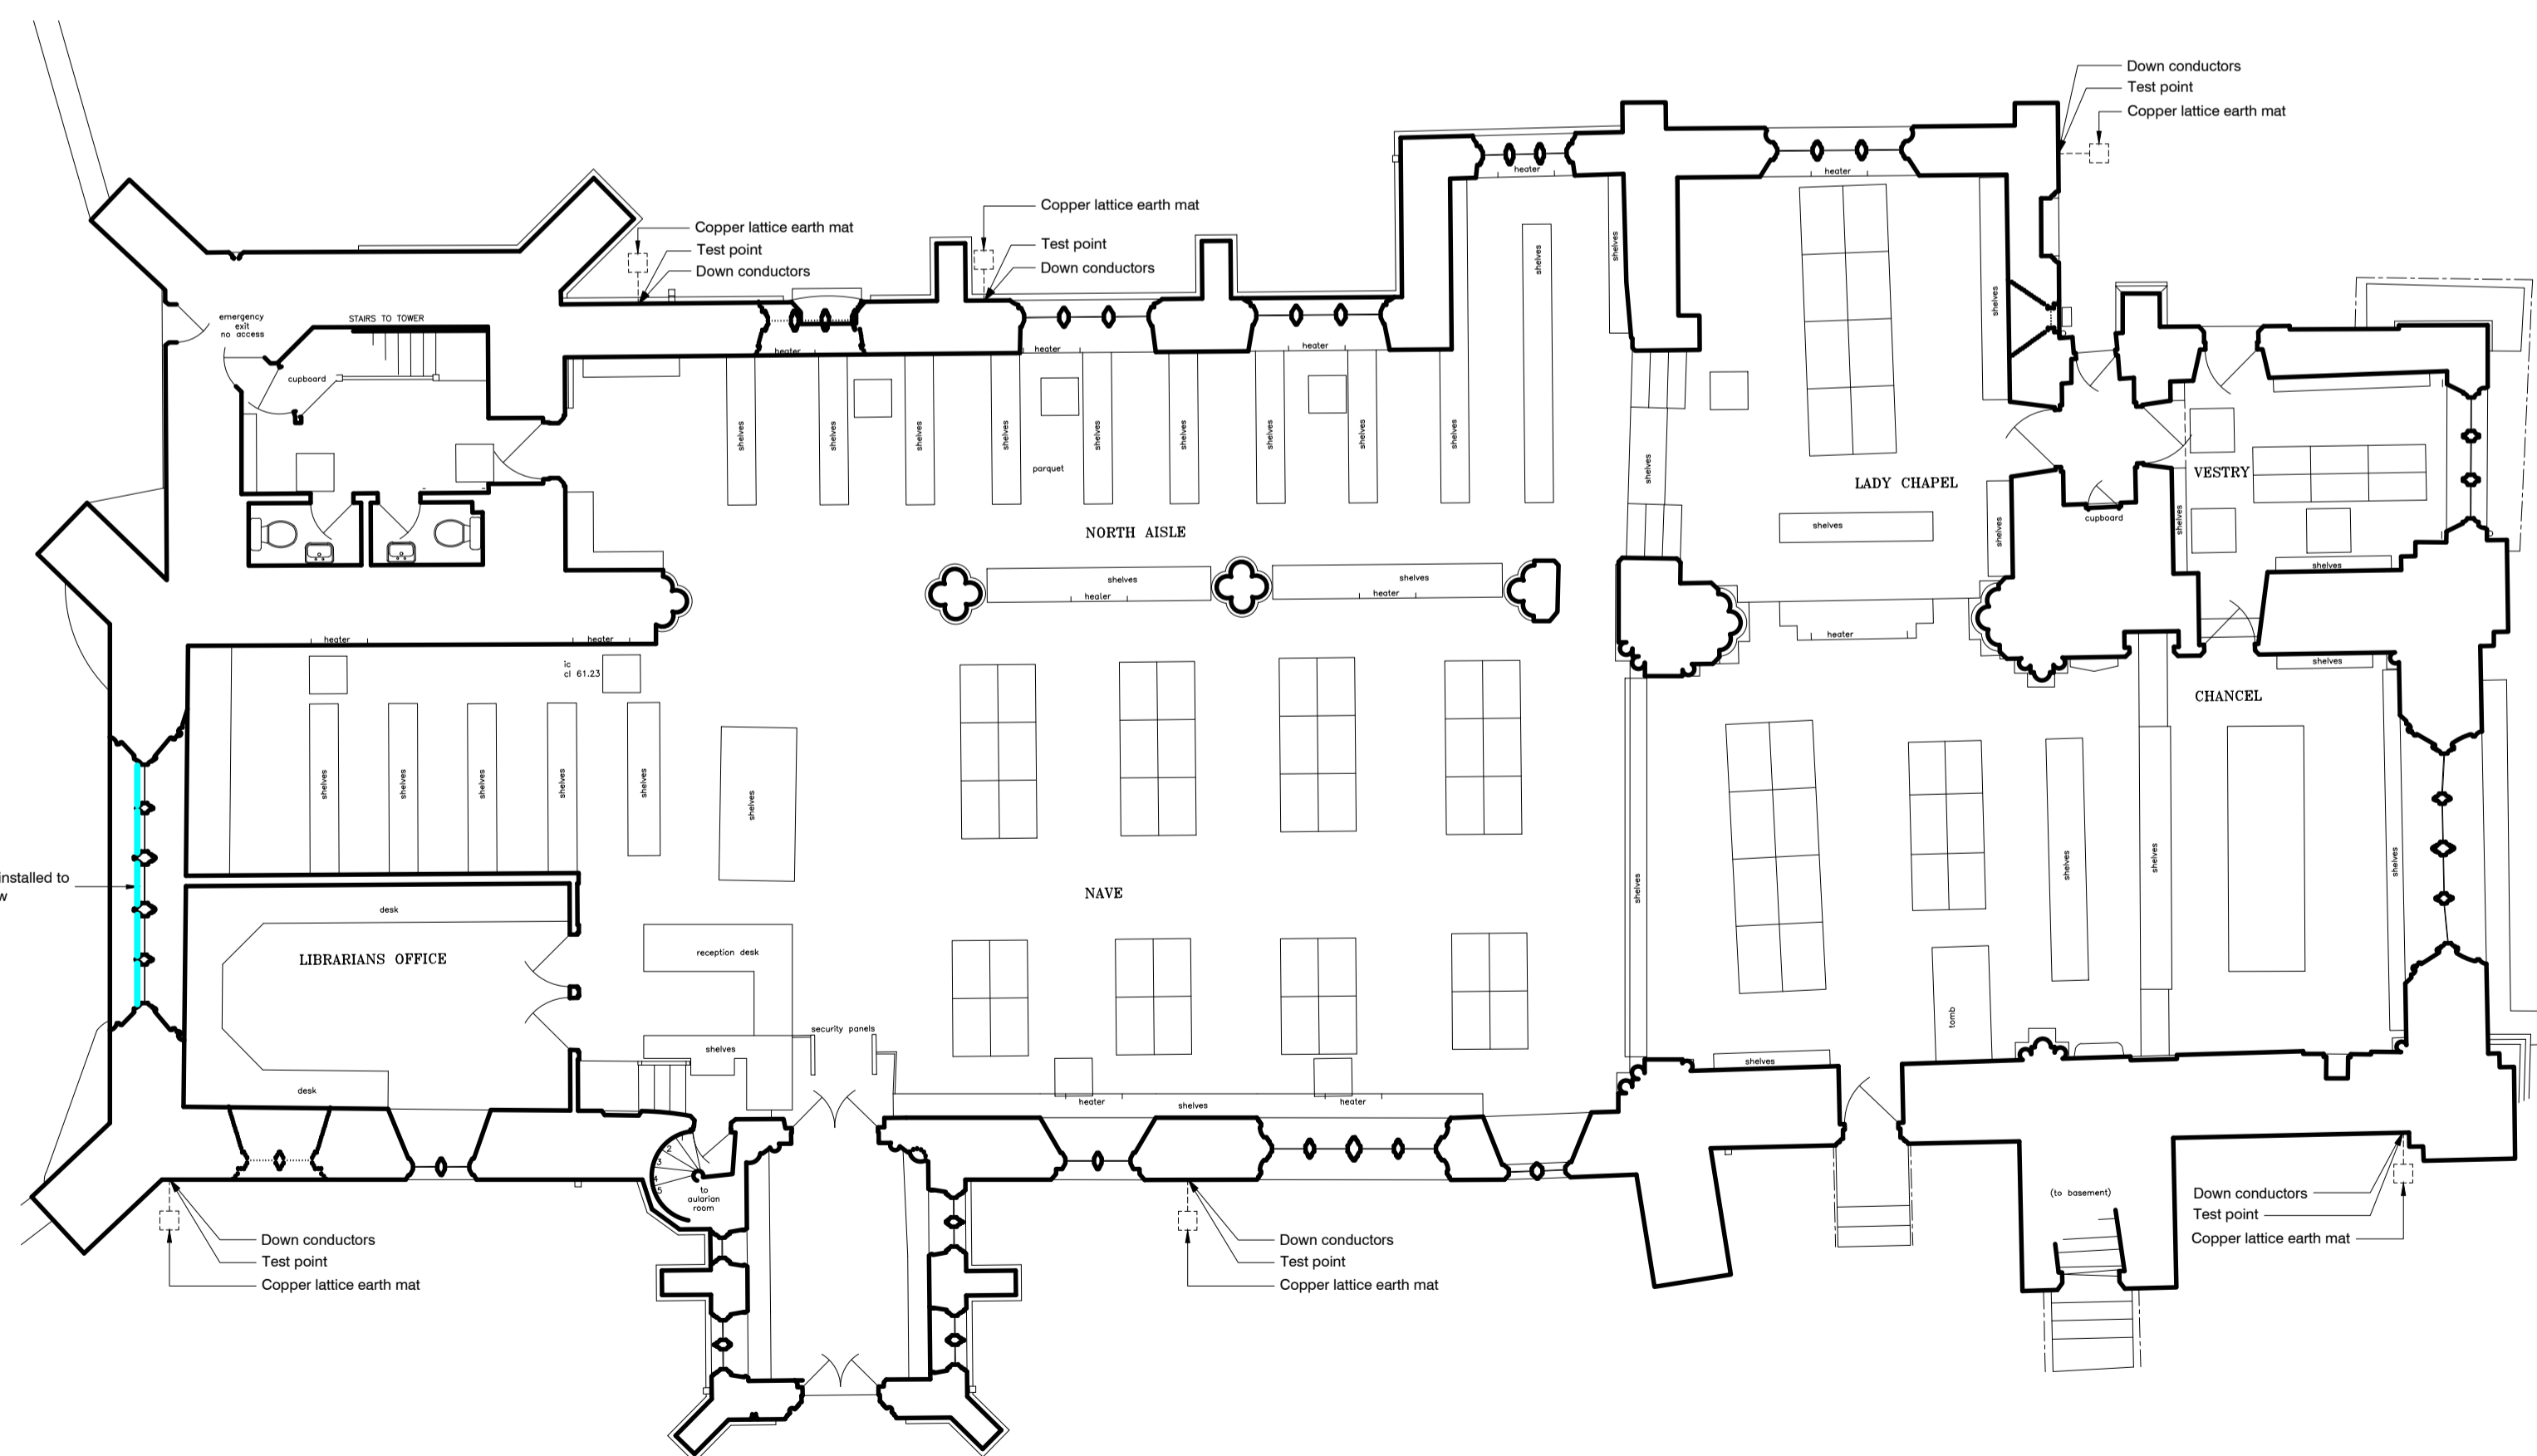

2 PROPOSED FLOOR PLAN
1:100



P2	13.12.23	Planning application submission
P1	05.12.23	Draft issue to client
REV	DATE	NOTE

PROJECT TITLE
ST EDMUND HALL - COLLEGE LIBRARY

DRAWING TITLE
EXISTING & PROPOSED FLOOR PLANS

DRAWING NO	SCALE	SHEET	DATE
PA-300	1:100	A1	15.11.23
DRAWN	CHKD	JOB NO	
SU	AD	23365	

original FIELD.
architecture & landscape

The Studio, Davison Street, Oxford OX4 1GF
T: 01865 723 083 E: mail@originalfield.com
Do not scale-Use figured dimensions only All dimensions are approximate and should be checked on site prior to construction. Discrepancies must be reported immediately before proceeding. This drawing is confidential and is the intellectual property of Original Field of Architecture Ltd it should not be reproduced or distributed to other parties without appropriate approval.