



Proposed 1st Floor Plan

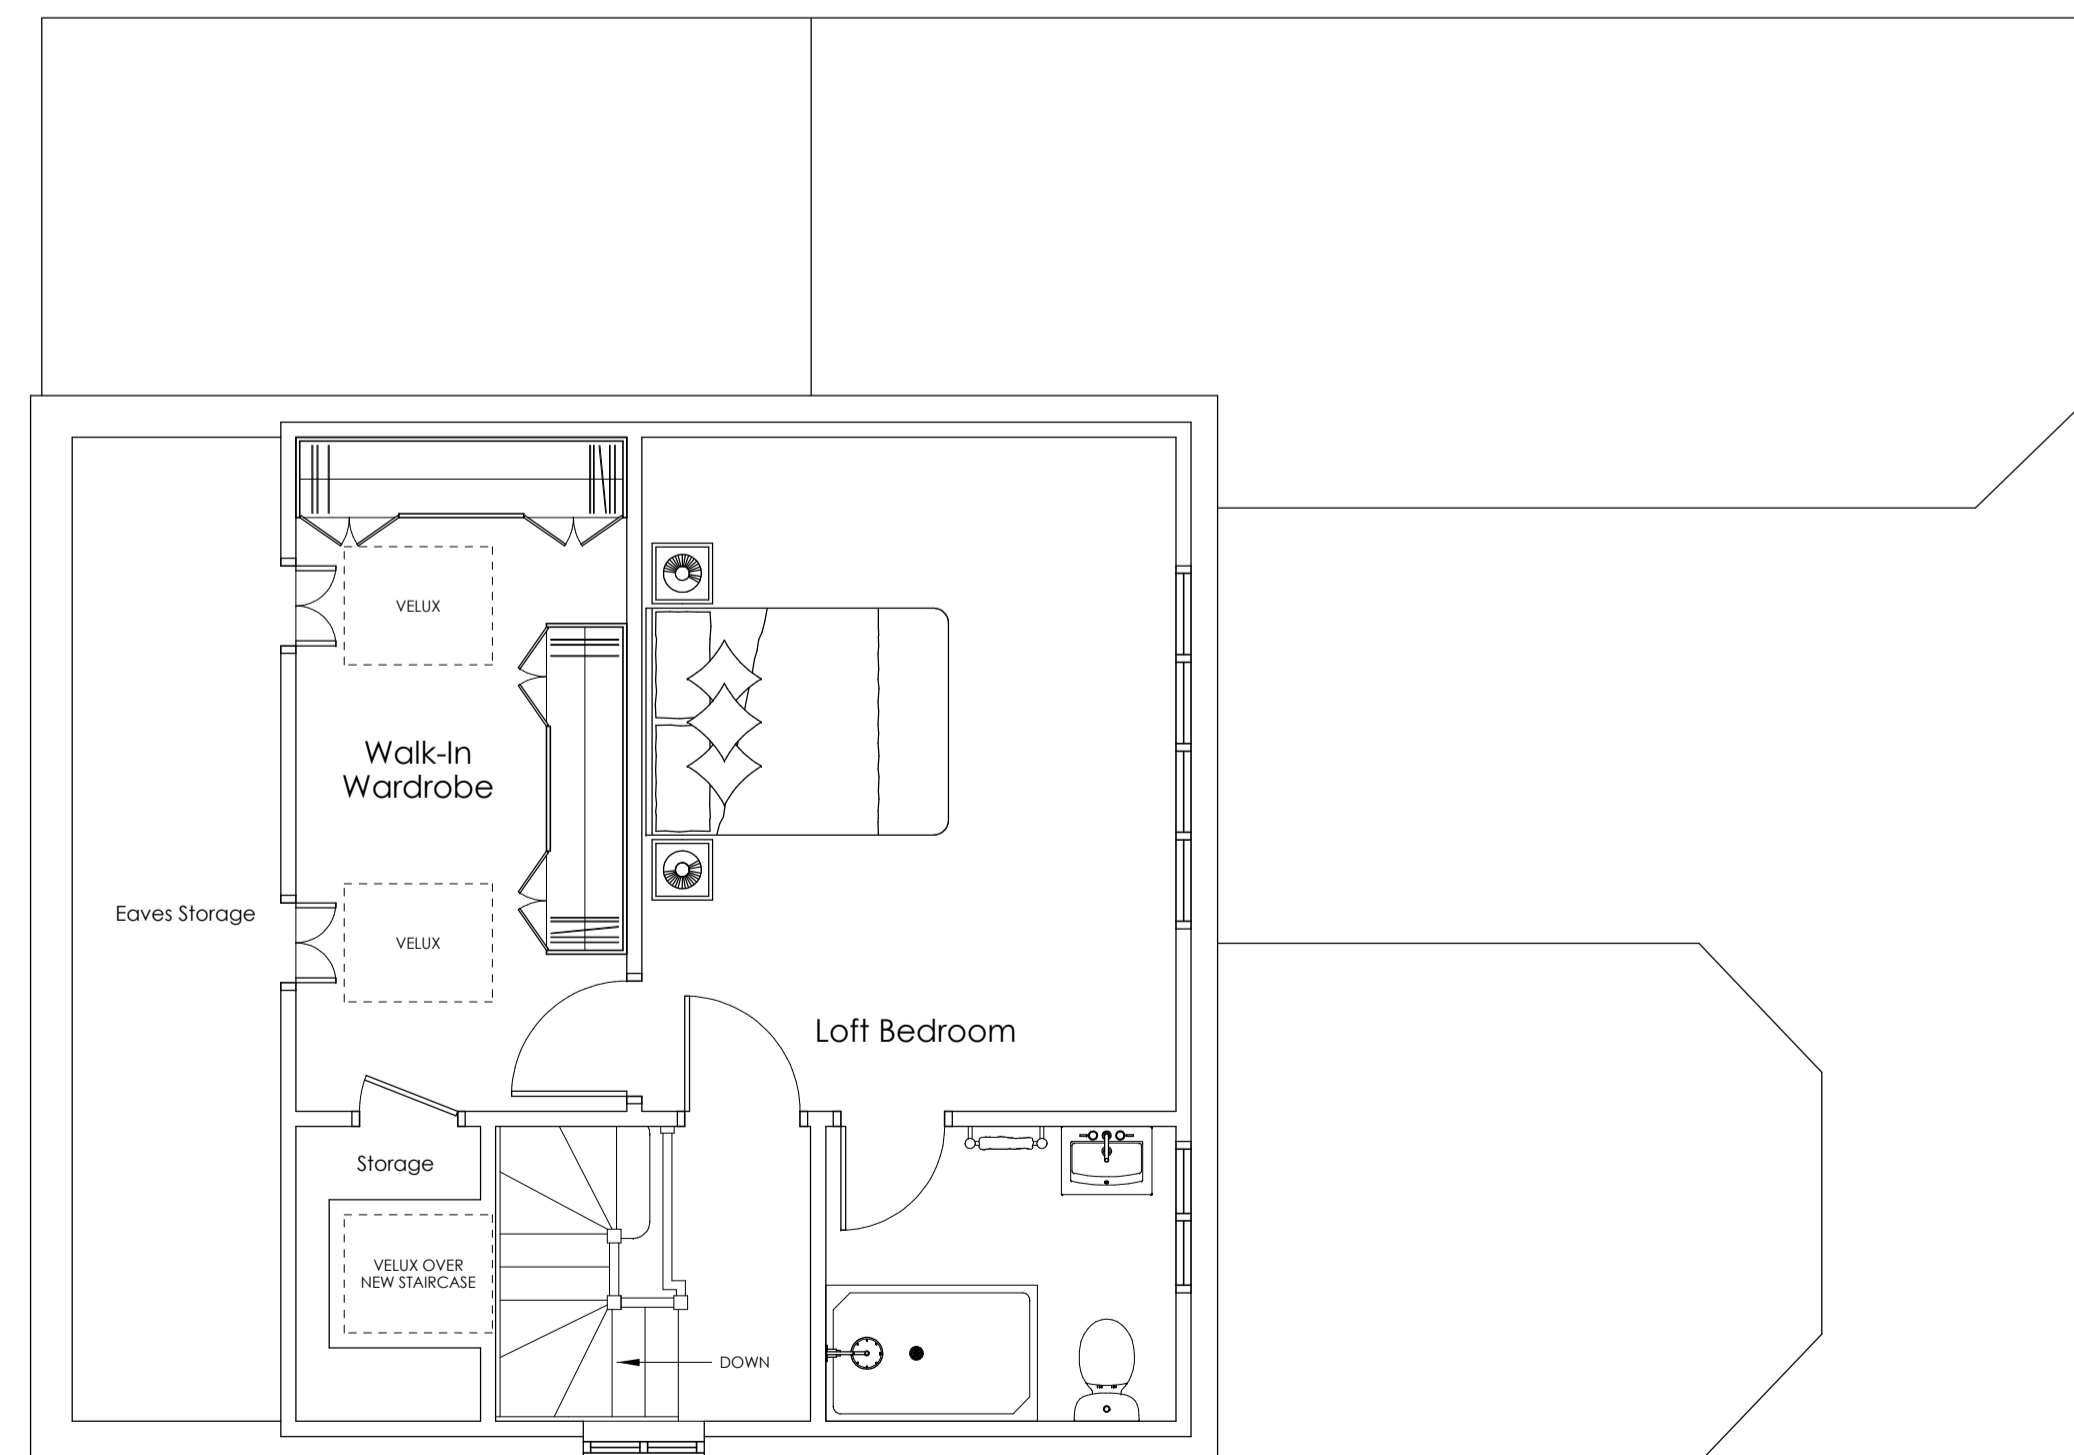

Proposed Loft Floor Plan

 

# Proposed Floor Plans

Oxon Conversions Design Systems  
Harwell Innovation Centre, Building 173, Curie Avenue, Didcot, OX11 0QG  
01235 520179 - 01865 389336  
information@oxonconversions.com

Project: Loft Conversion

Client: Mr & Mrs Hibbs

Address:  
6 Rothafield Road,  
Oxford, OX2 8JJ

Drawing:  
Proposed Floor Plans

Scale: 1:100 @ A3 1:50 @ A1

Drawing No: PFP-1

