




Proposed Front Elevation

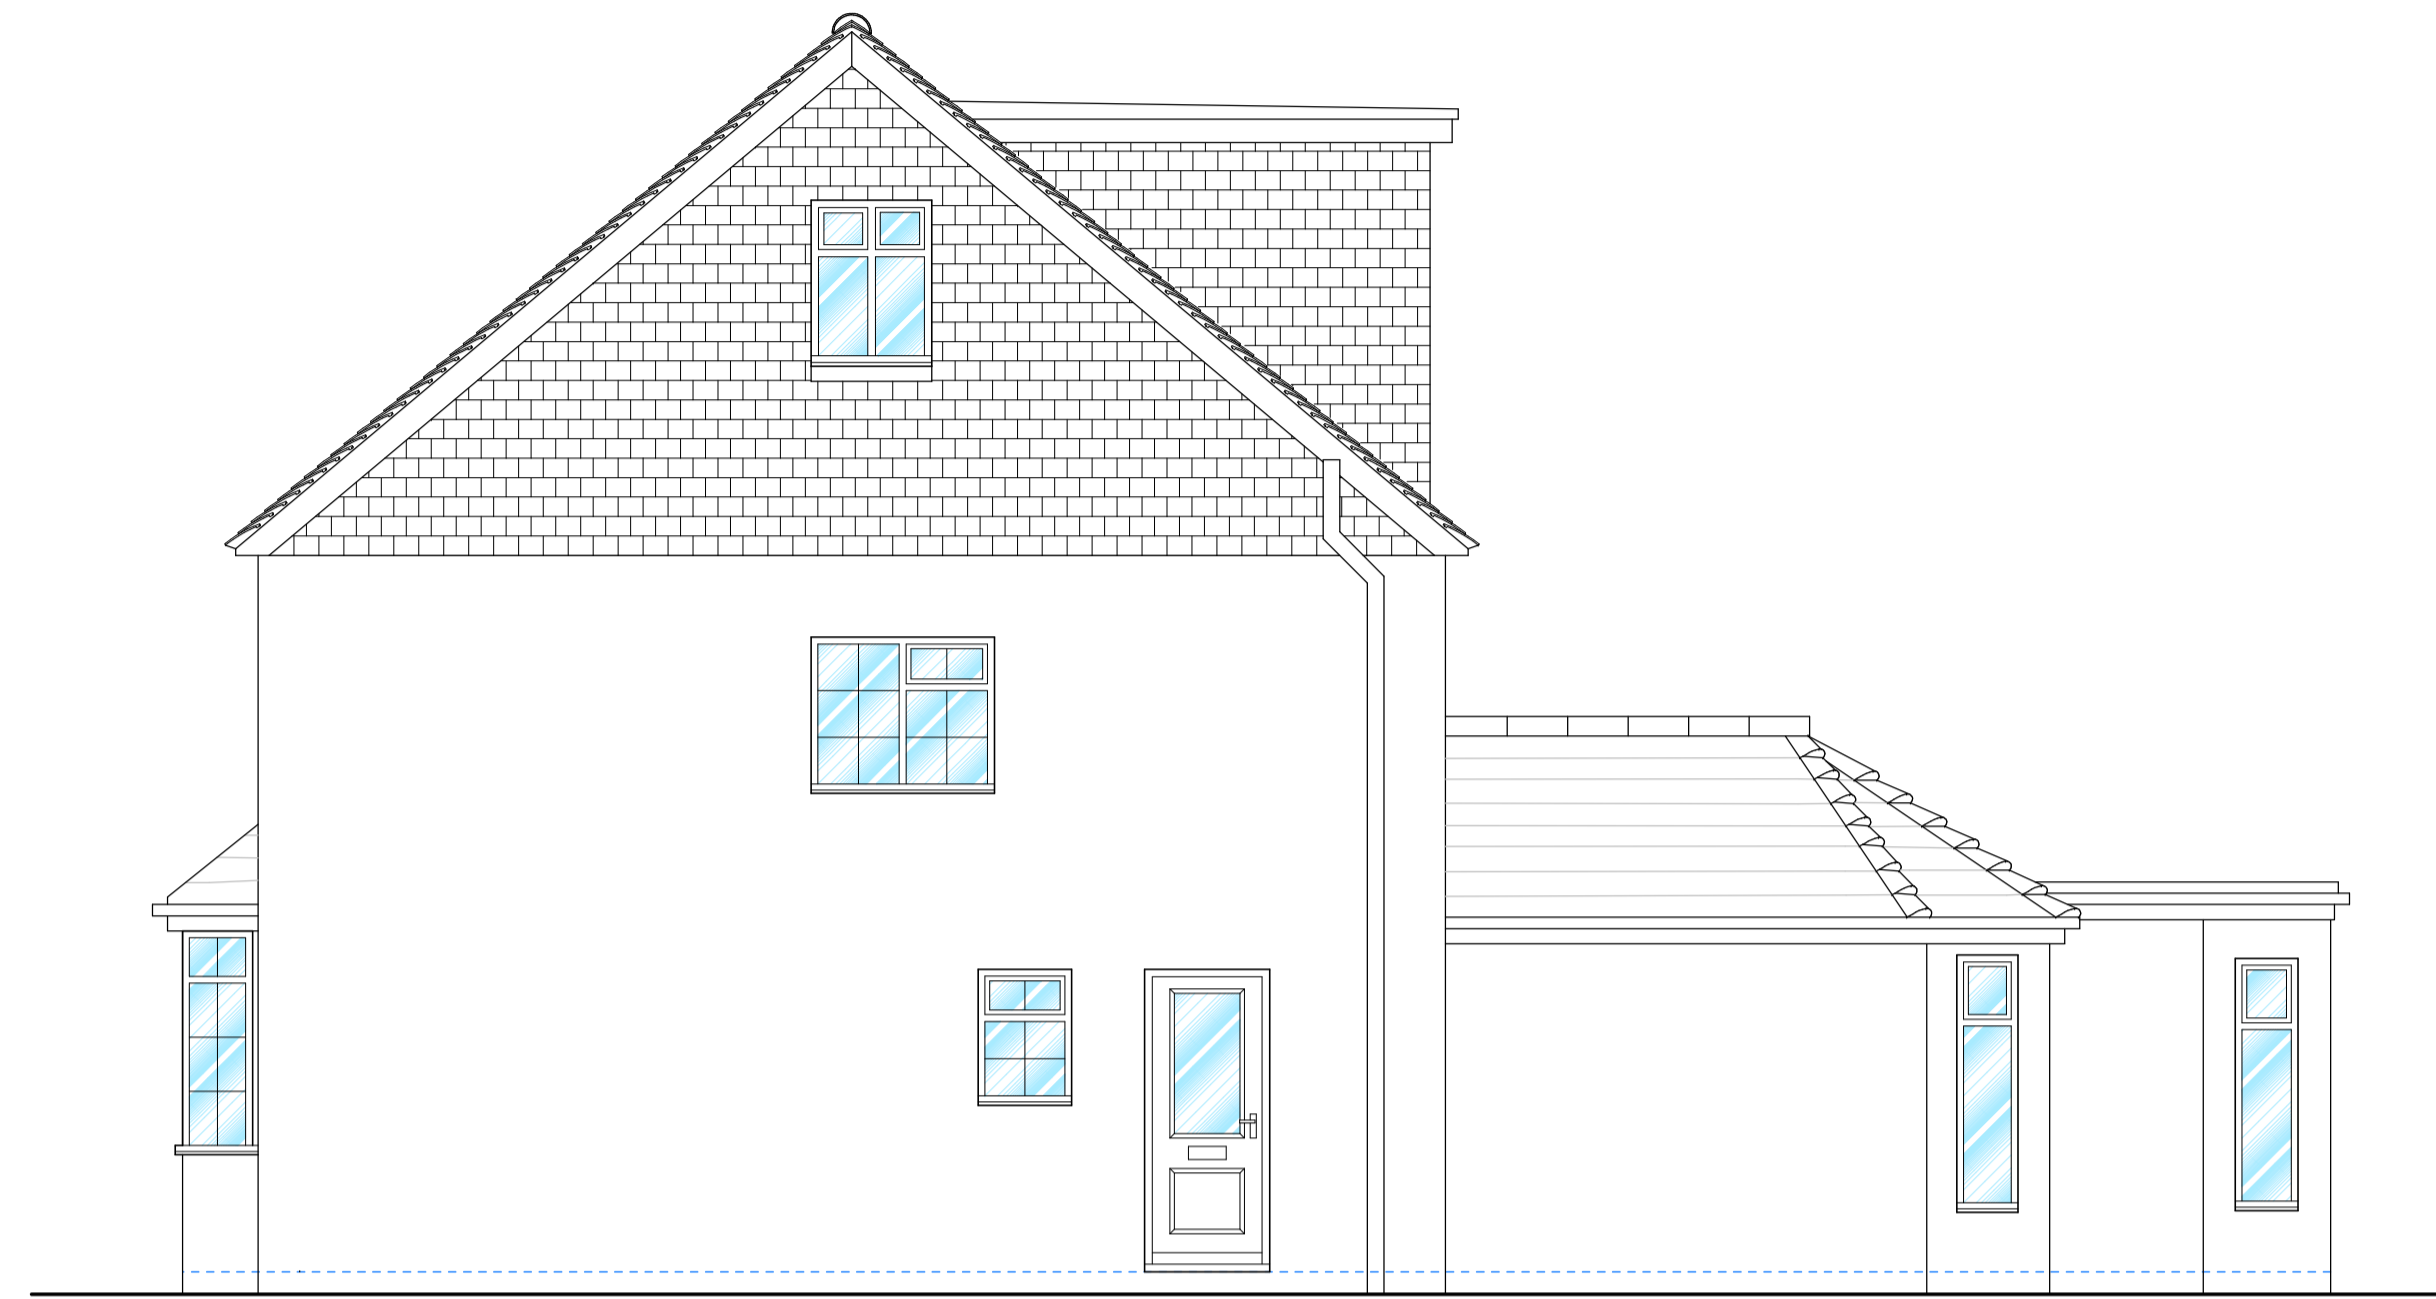

Proposed North Side Elevation

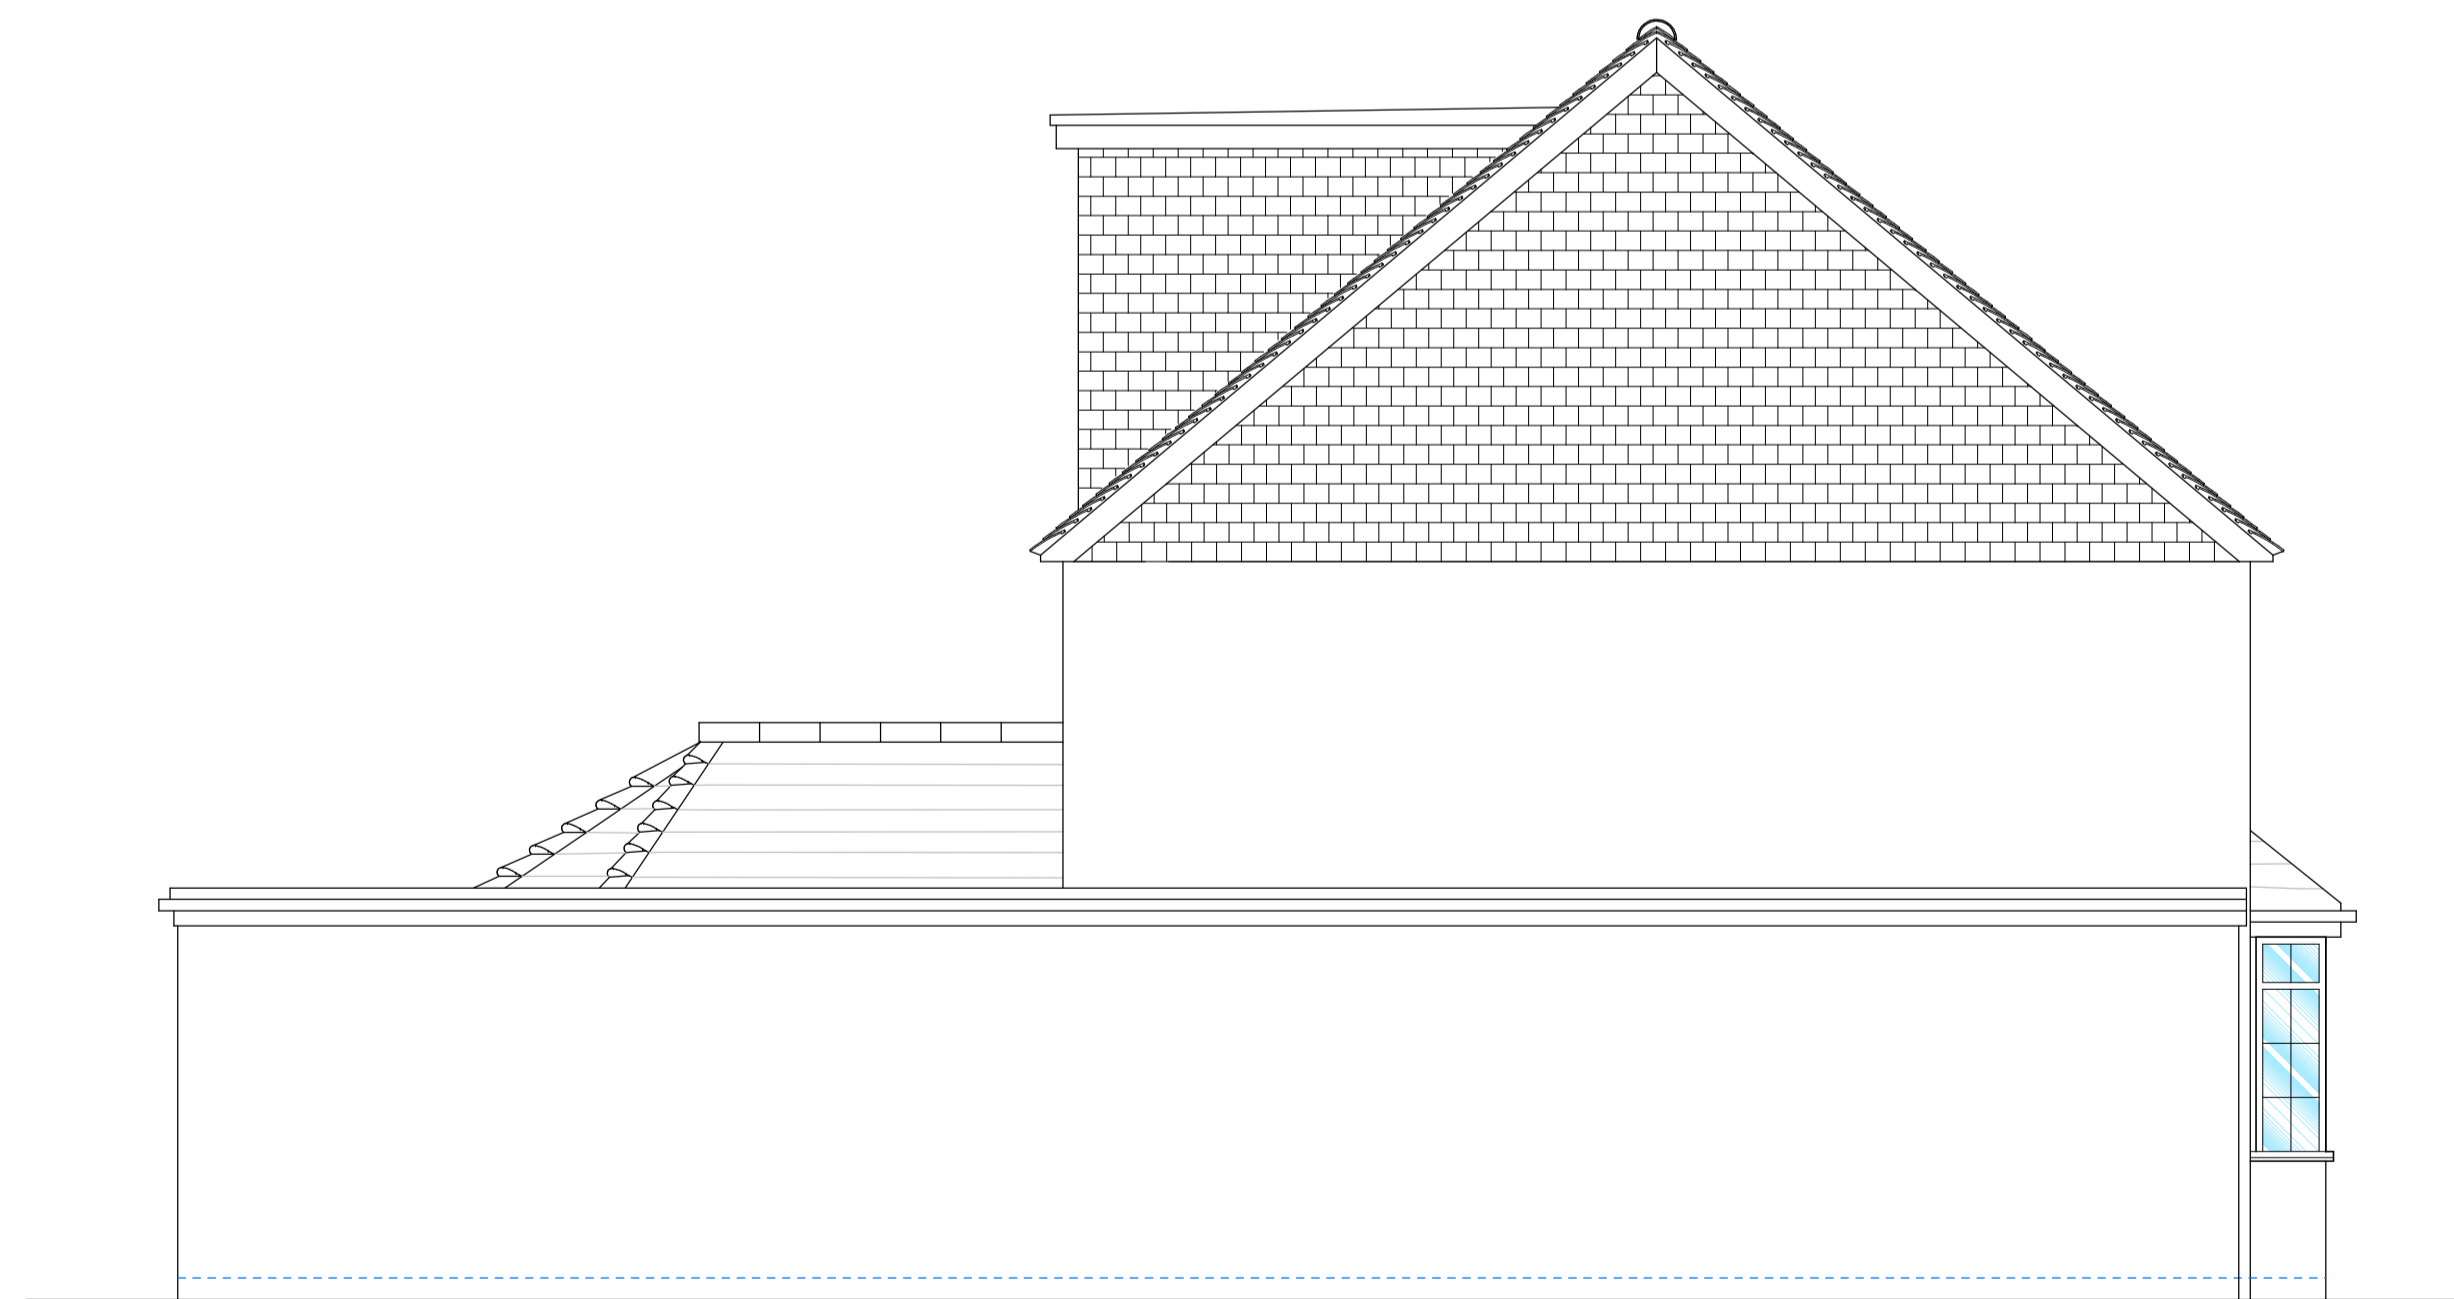

Proposed South Side Elevation

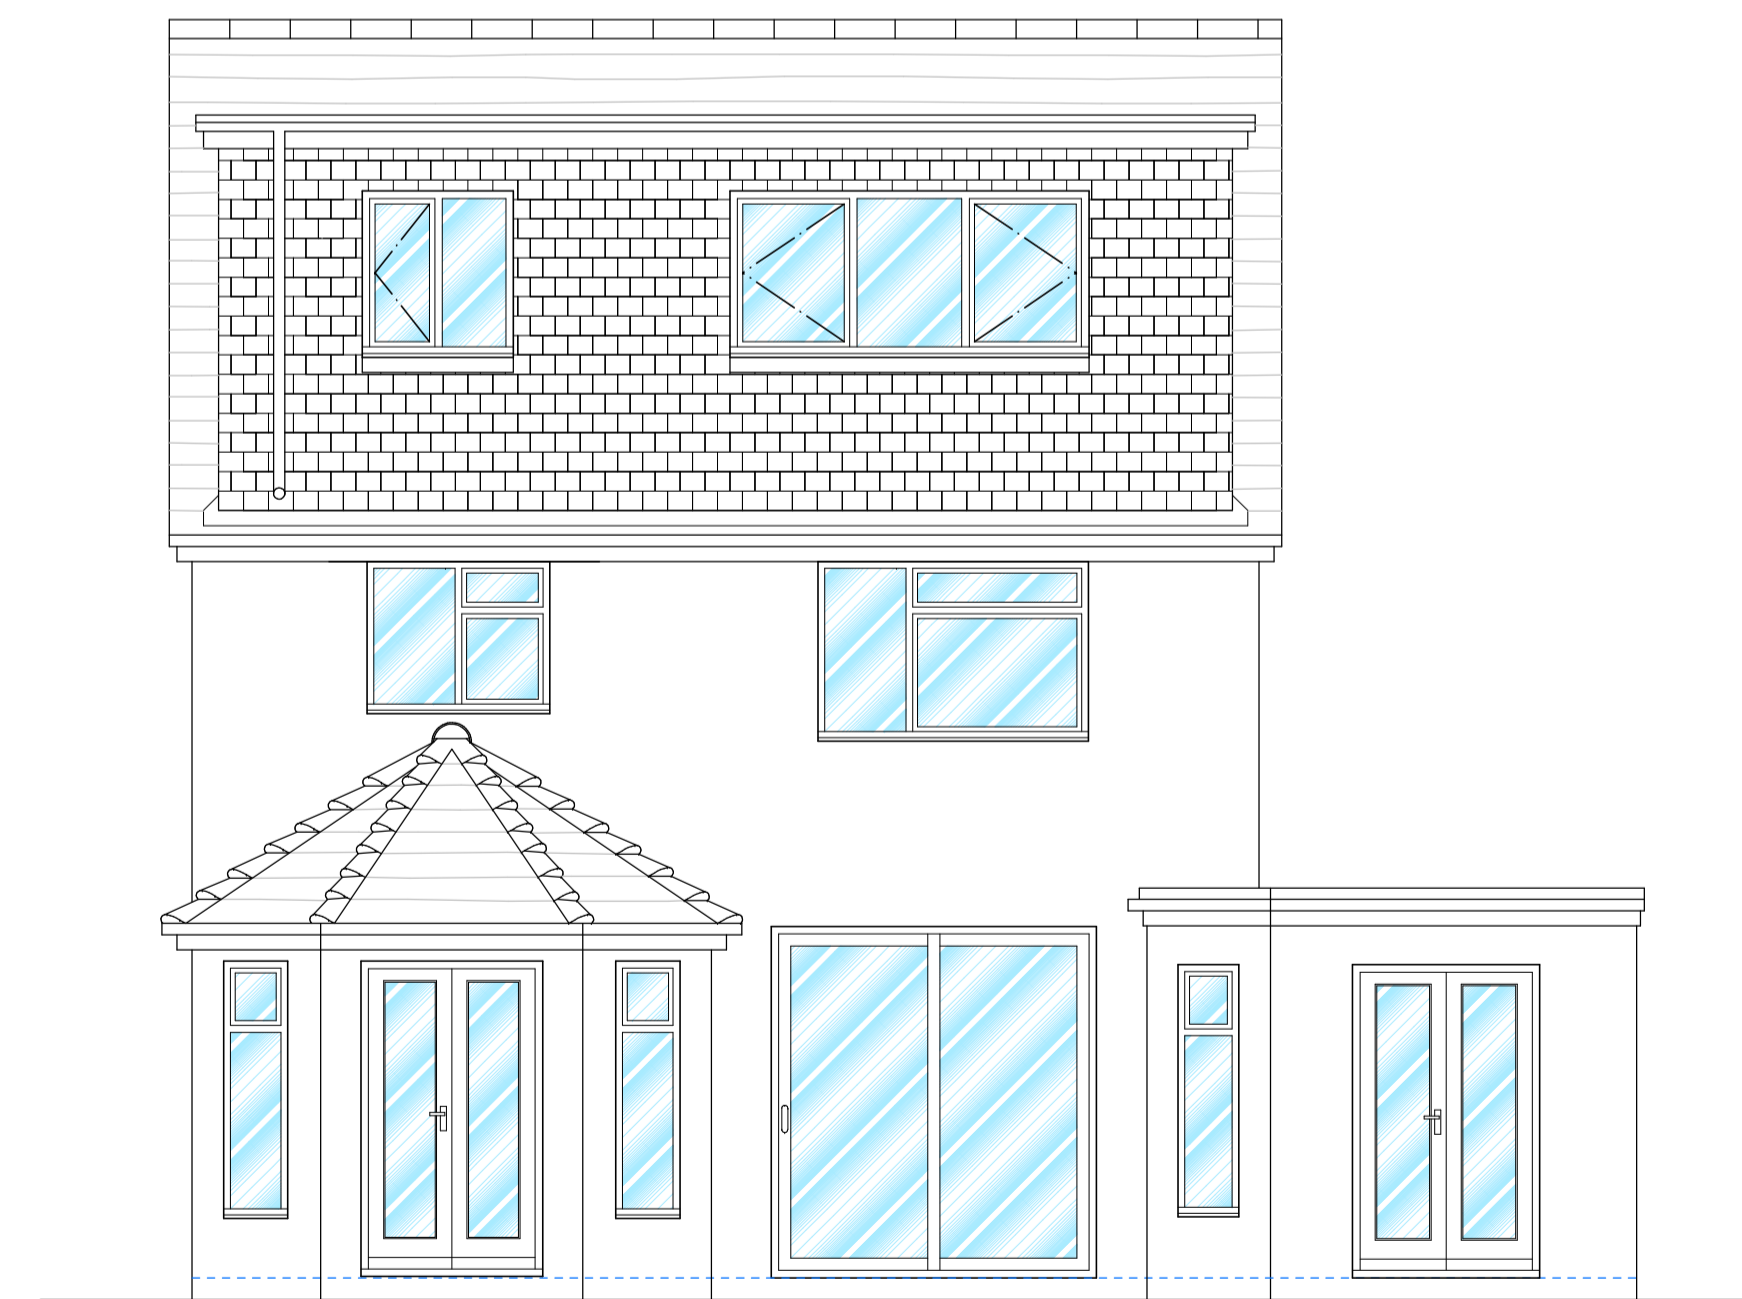

Proposed Rear Elevation



Proposed Elevations

Oxon Conversions Design Systems
Harwell Innovation Centre, Building 173, Curie Avenue, Didcot, OX11 0QG
01235 520179 - 01865 389336
information@oxonconversions.com

Project: Loft Conversion

Client: Mr & Mrs Hibbs

Address:
6 Rothafield Road,
Oxford, OX2 8JJ

Drawing:
Proposed Elevations

Scale: 1:100 @ A3 1:50 @ A1

Drawing No: PE-1

