



Existing Front Elevation

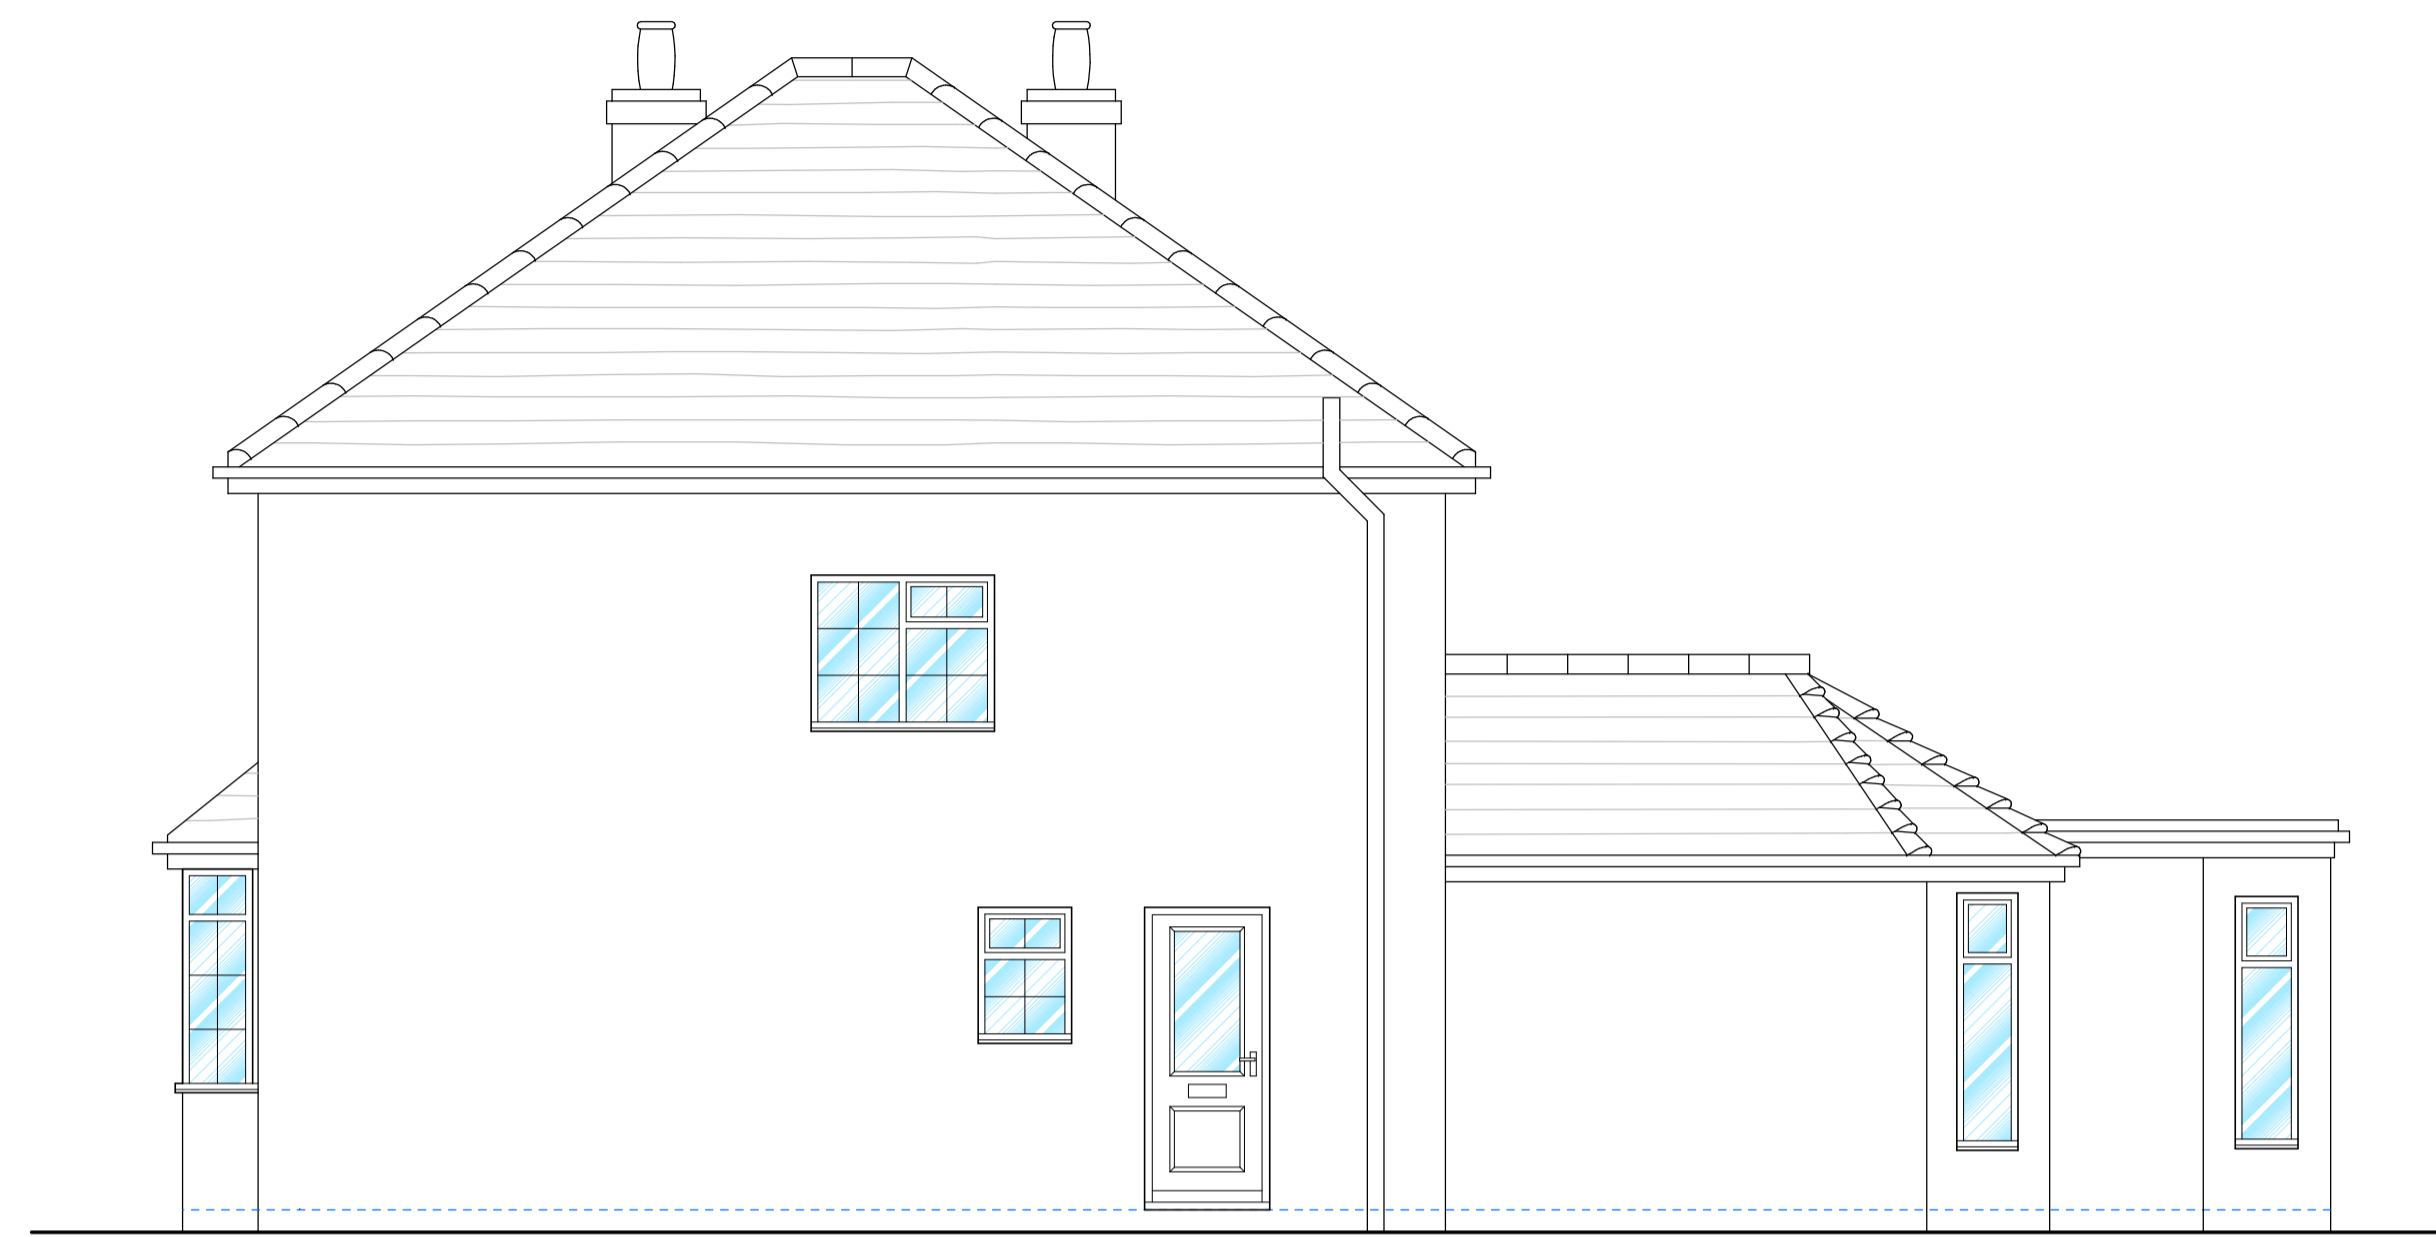


Existing North Side Elevation

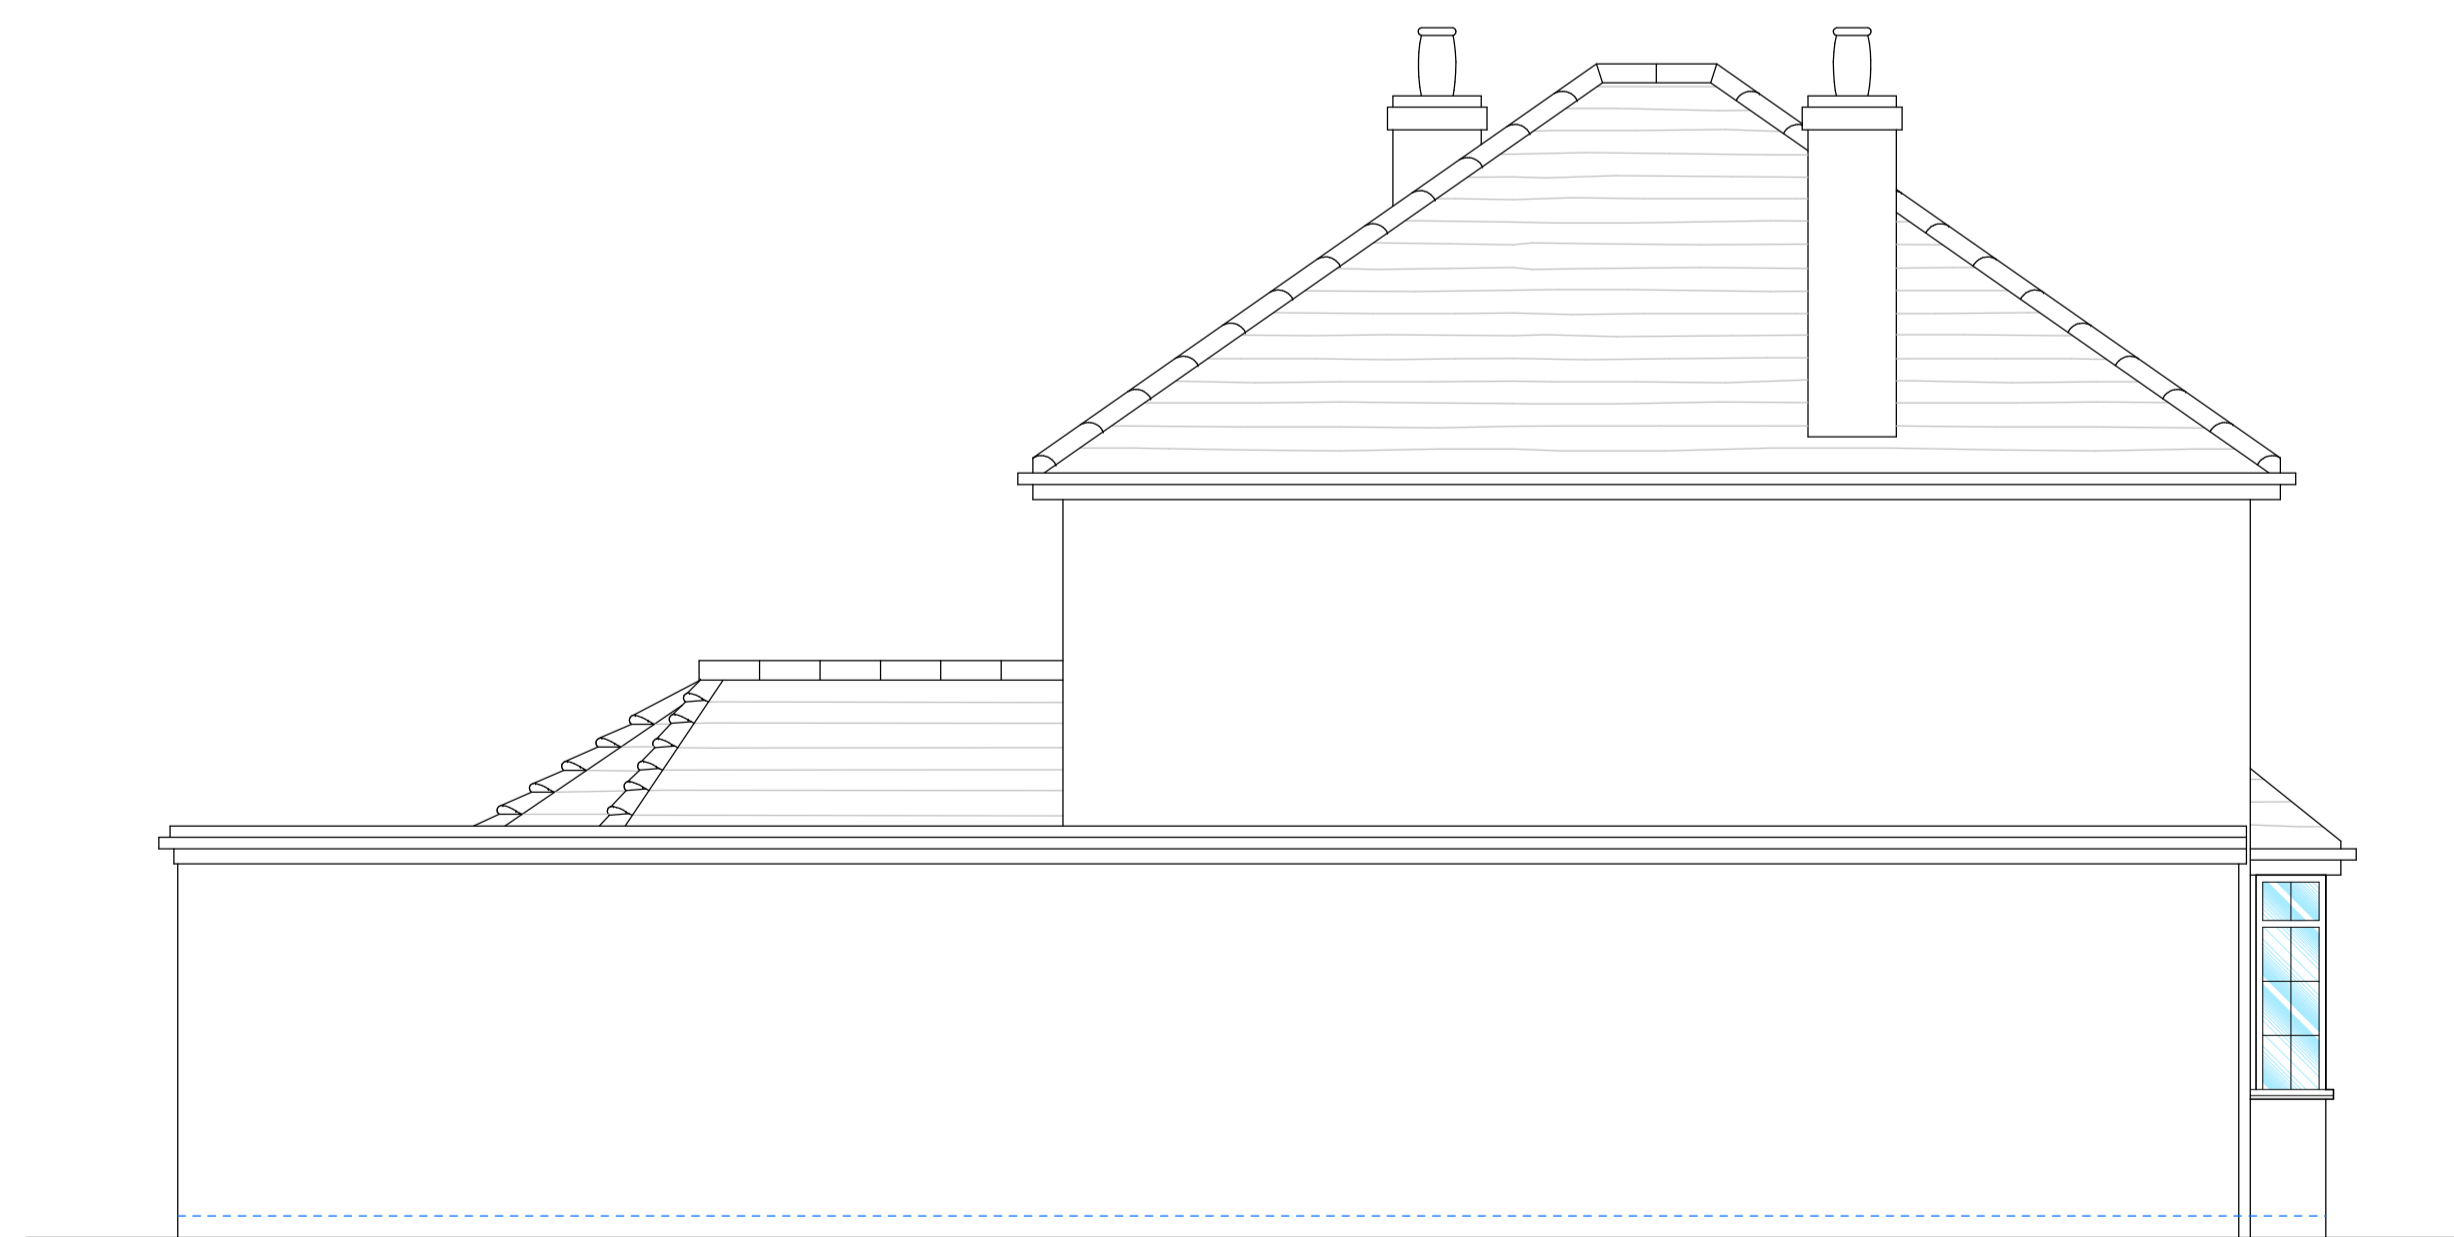

Existing South Side Elevation



Existing Rear Elevation

 

Existing Elevations

Oxon Conversions Design Systems
Harwell Innovation Centre, Building 173, Curie Avenue, Didcot, OX11 0QG
01235 520179 - 01865 389336
information@oxonconversions.com

Project: Loft Conversion

Client: Mr & Mrs Hibbs

Address:
6 Rothafeld Road,
Oxford, OX2 8JJ

Drawing:
Existing Elevations

Scale: 1:100 @ A3 1:50 @ A1

Drawing No: EE-1



Design Services
www.oxonconversions.com